



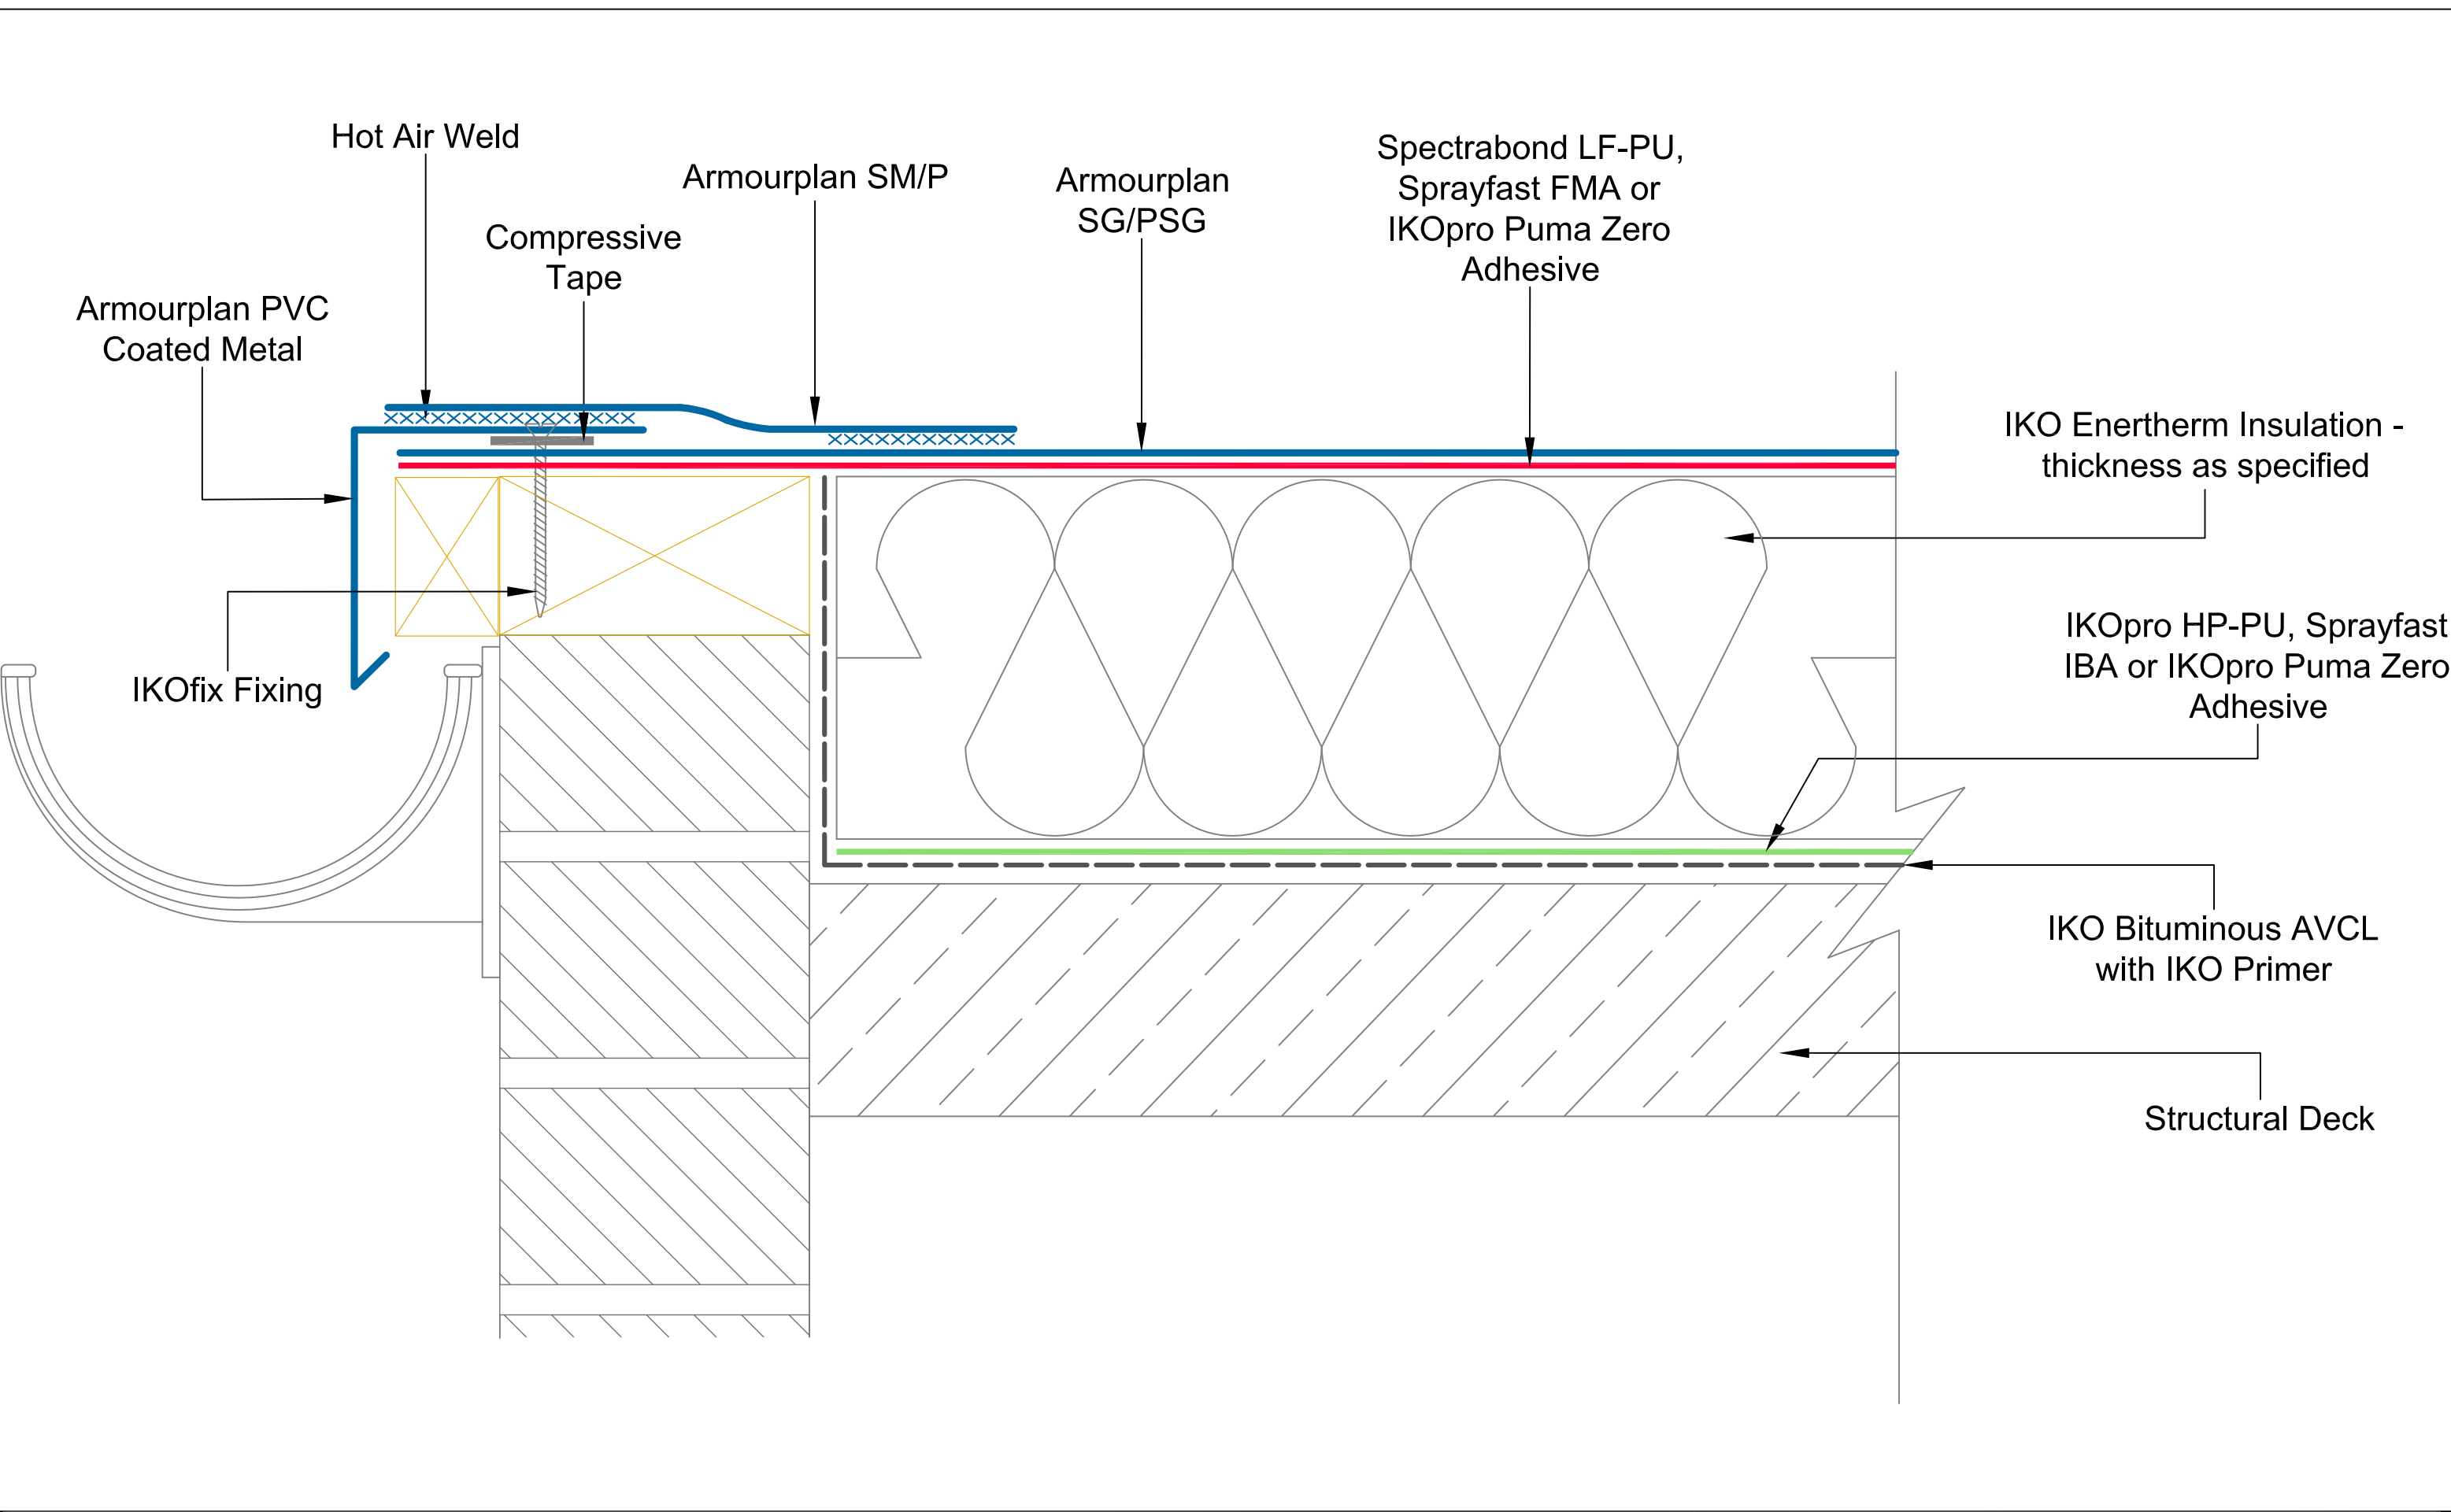

 Excellence in Polymer Technology A member of the IKO Group Coney Green Road Clay Cross Chesterfield S45 9HZ	Main Tel: 01257 488000 Technical: 01257 488012 Email: polymeric.technical.uk@iko.com Web: www.ikopolymeric.co.uk	 PVC	DRAWING TITLE: DRIP EDGE DETAIL WITH GUTTER		Waterproofing should be installed in accordance with BS 8000: Part 4:1989, BS 6229:2003 and IKO Polymeric fixing instructions. Only published current standard details are included in any IKO Polymeric guarantee that covers design liability. Any amendments to these details must be reviewed and approved in writing by the IKO Polymeric Technical Services Department. Data sheets for all IKO Polymeric and IKO PLC products are available on request. Project specifications are available on request. Further information on all IKO Polymeric products and services as well as IKO PLC products can be obtained through the contact details printed below.	
		DRAWING NO: ASG-1		REVISION: D		
		DATE: 14/04/2021		DRAWN BY: BQ		SCALE: NTS

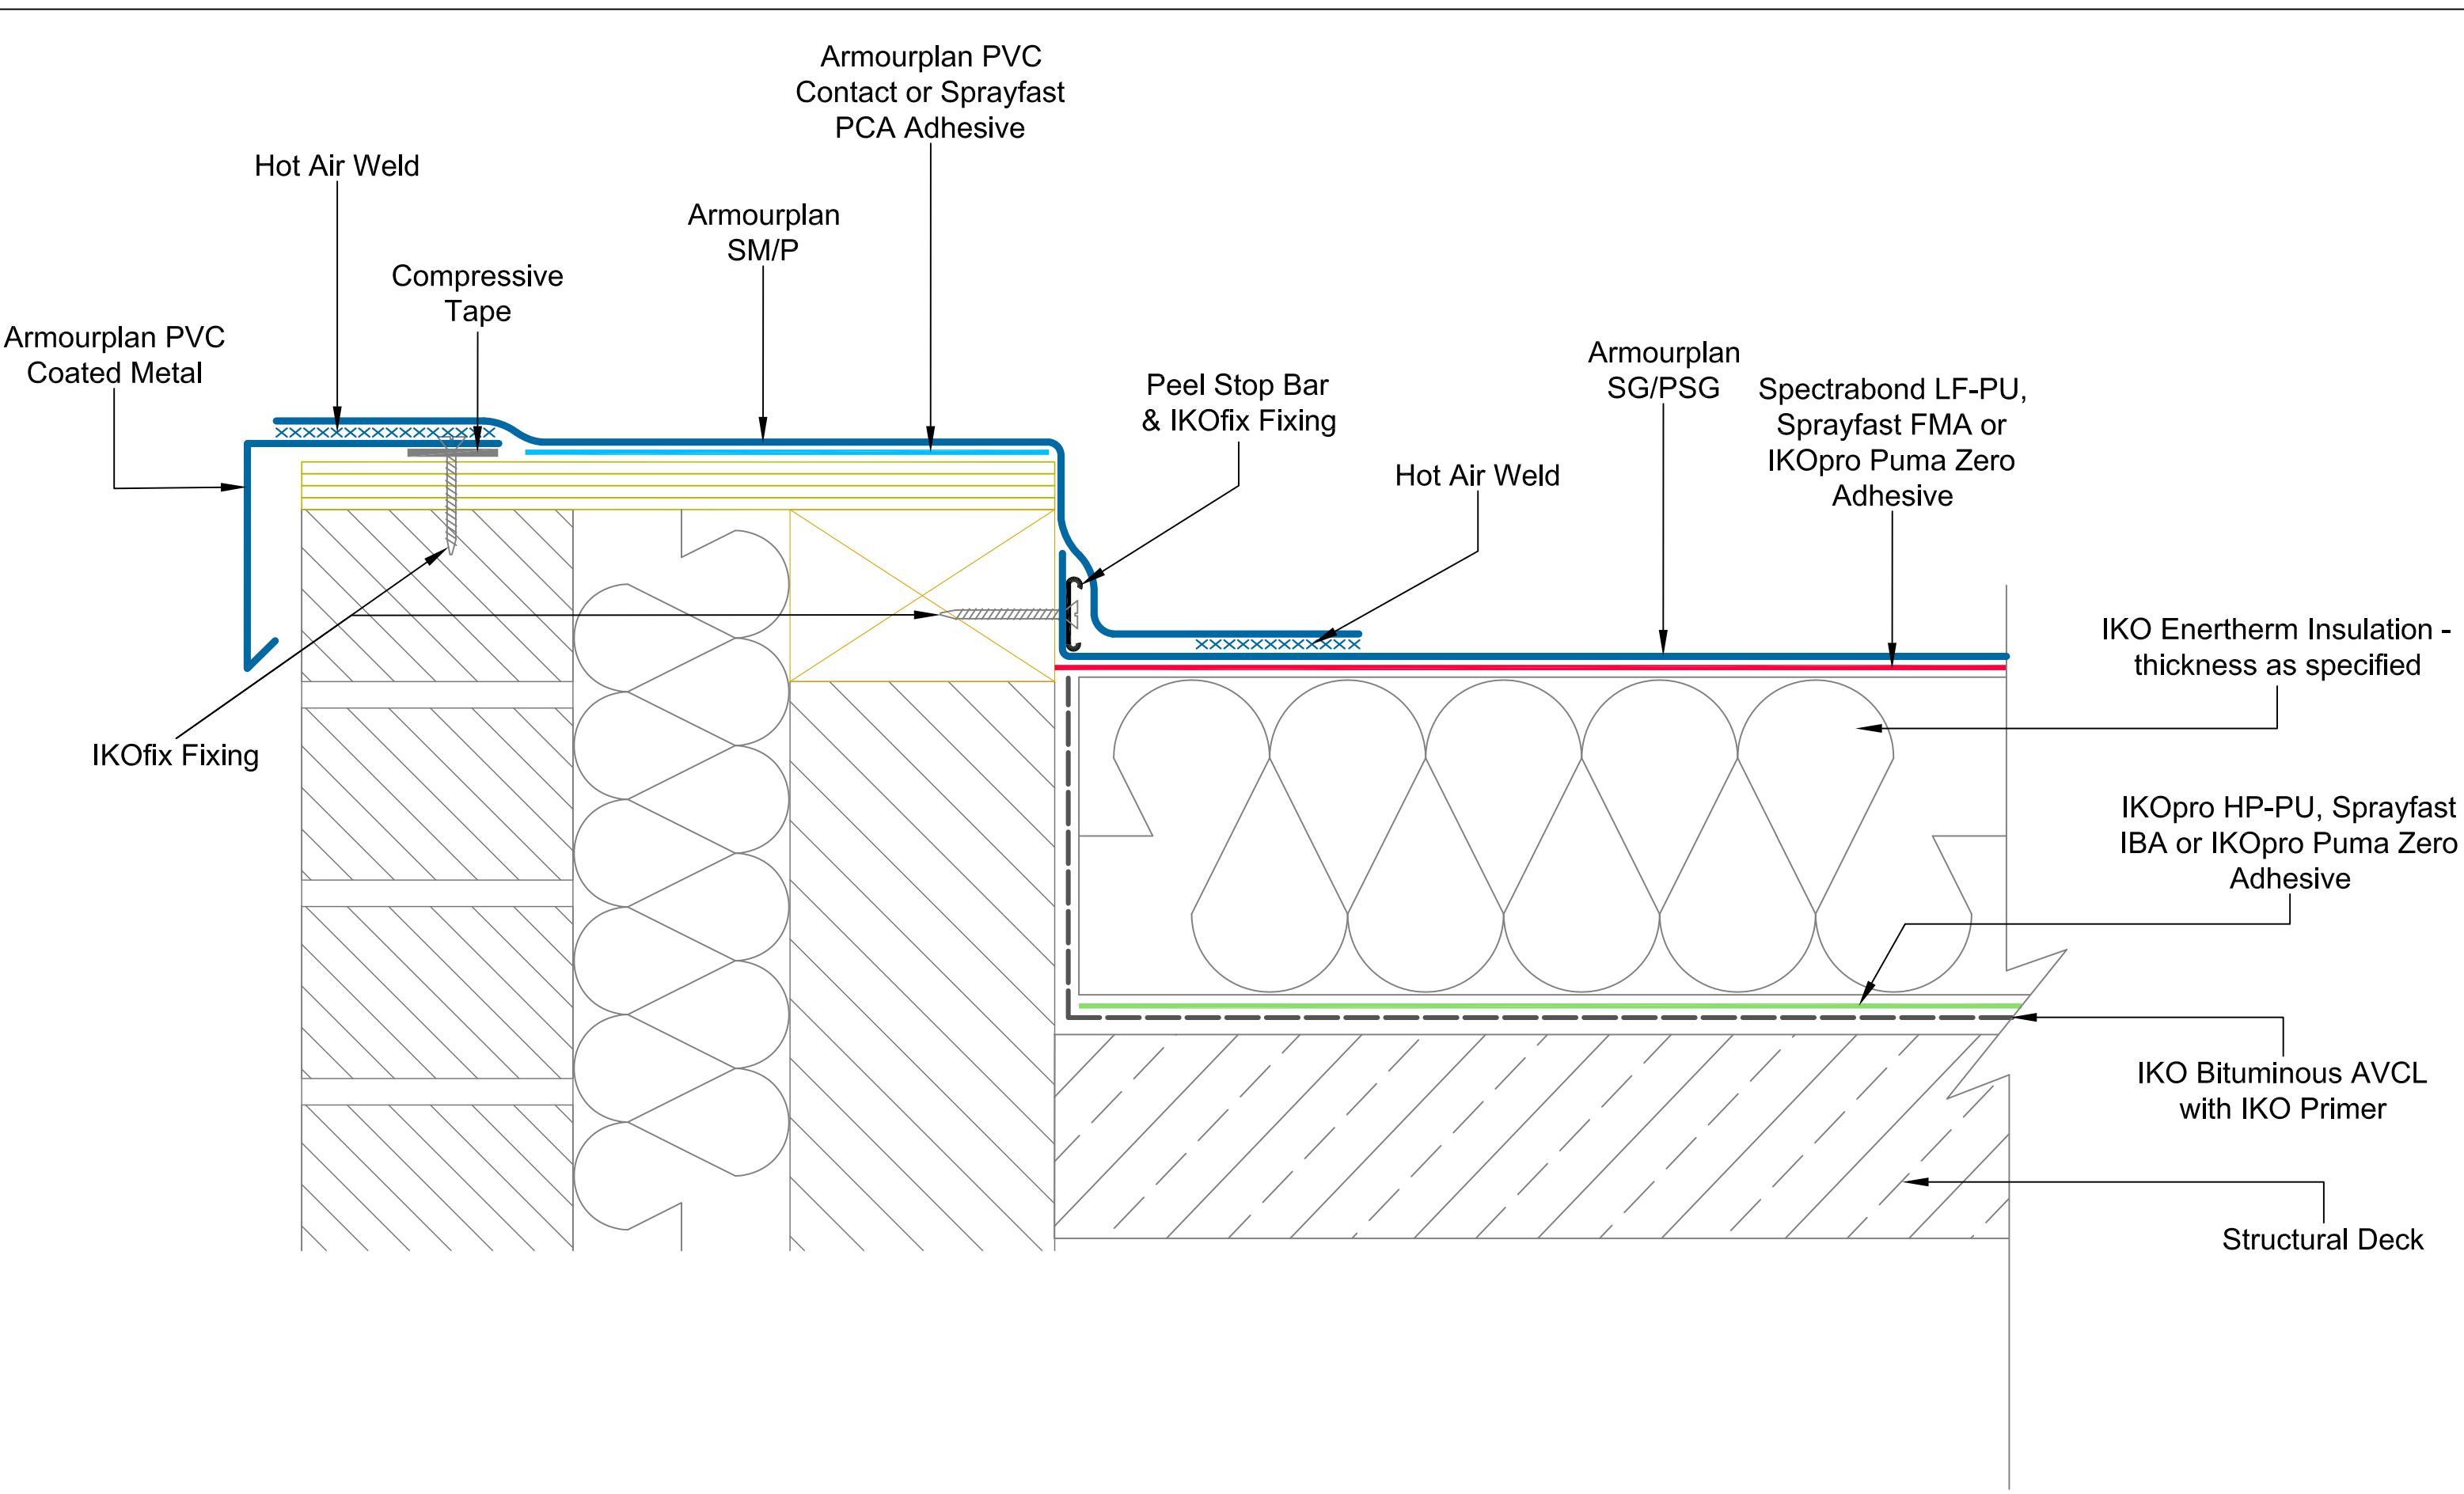



Excellence in Polymer Technology

A member of the IKO Group

Coney Green Road
Clay Cross
Chesterfield
S45 9HZ


Main Tel: 01257 488000
Technical: 01257 488012
Email: polymeric.technical.uk@iko.com
Web: www.ikopolymeric.co.uk




IKO armourplan
PVC

DRAWING TITLE: CHECK KERB DETAIL			
DRAWING NO: ASG-2a		REVISION: D	
DATE: 14.04.2021	DRAWN BY: BQ	SCALE: NTS	

Waterproofing should be installed in accordance with BS 8000: Part 4:1989, BS 6229:2003 and IKO Polymeric fixing Instructions. Only published current standard details are included in any IKO Polymeric guarantee that covers design liability. Any amendments to these details must be reviewed and approved in writing by the IKO Polymeric Technical Services Department. Data sheets for all IKO Polymeric and IKO PLC products are available on request. Project specifications are available on request. Further information on all IKO Polymeric products and services as well as IKO PLC products can be obtained through the contact details printed below.

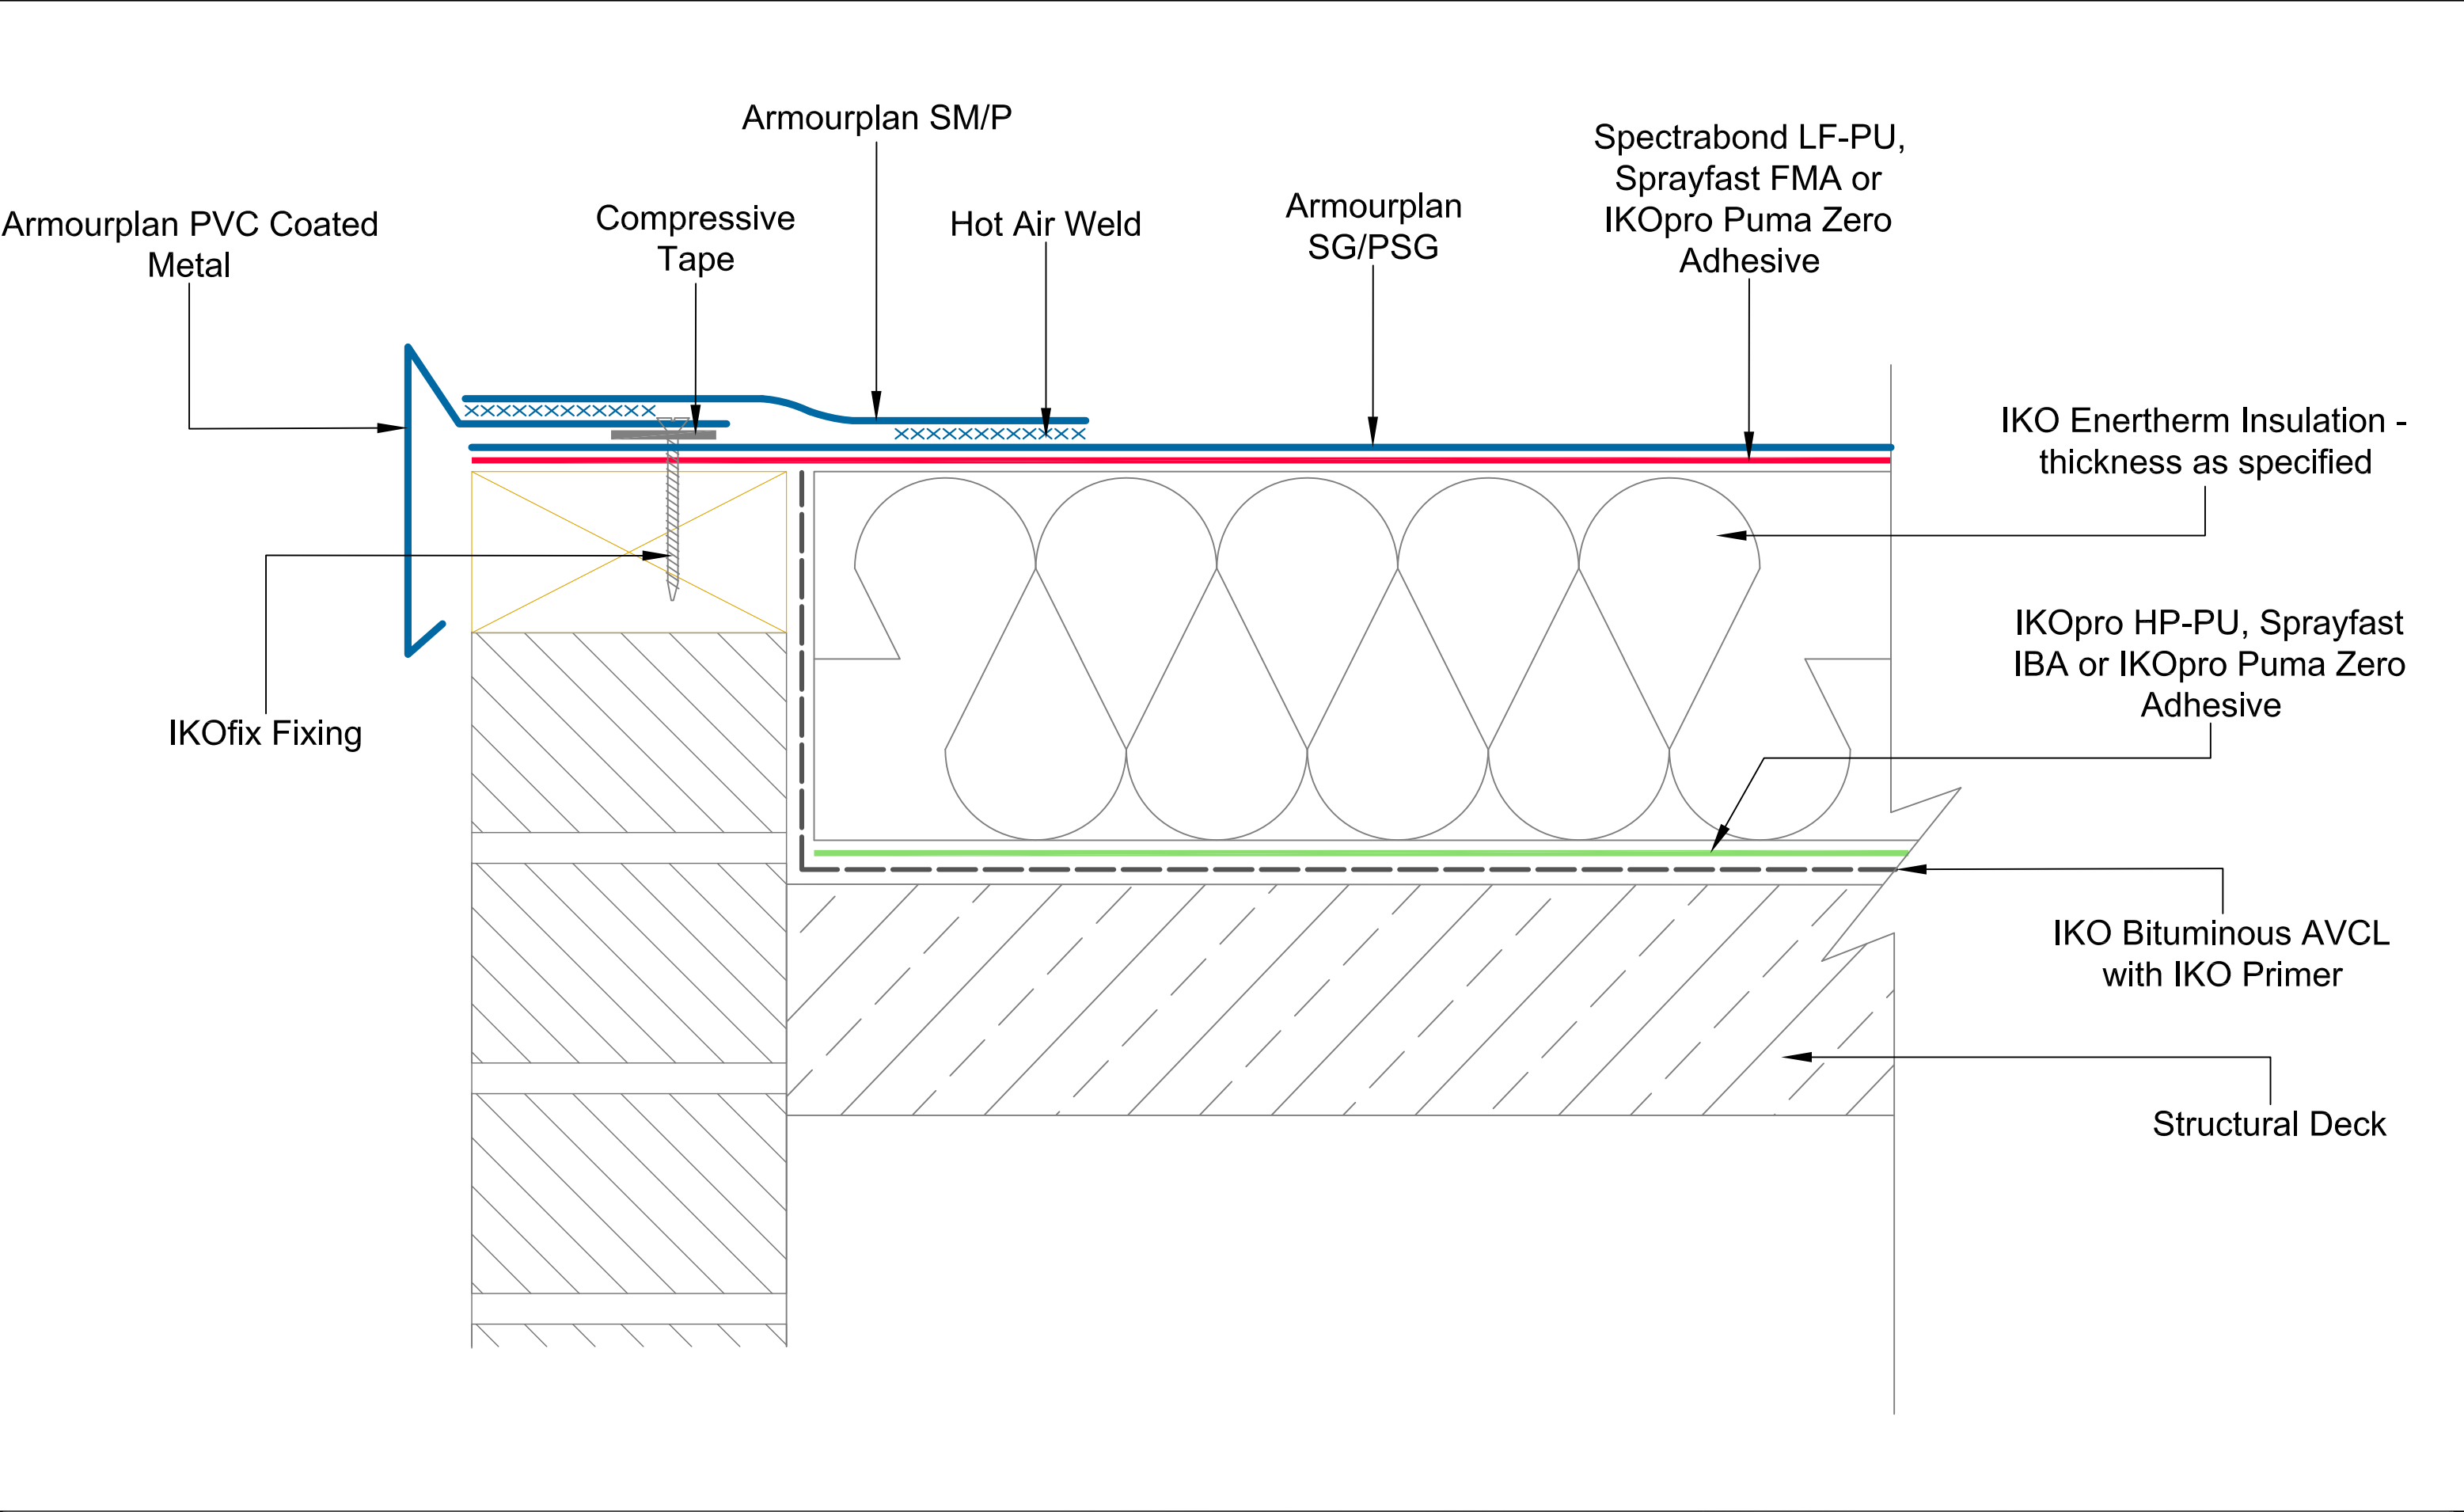

 IKO polymeric Excellence in Polymer Technology A member of the IKO Group Coney Green Road Clay Cross Chesterfield S45 9HZ	Main Tel: 01257 488000 Technical: 01257 488012 Email: polymeric.technical.uk@iko.com Web: www.ikopolymeric.co.uk	 IKO armourplan PVC	DRAWING TITLE: CHECK KERB DETAIL UTILIZING COATED METAL			Waterproofing should be installed in accordance with BS 8000: Part 4:1989, BS 6229:2003 and IKO Polymeric fixing instructions. Only published current standard details are included in any IKO Polymeric guarantee that covers design liability. Any amendments to these details must be reviewed and approved in writing by the IKO Polymeric Technical Services Department. Data sheets for all IKO Polymeric and IKO PLC products are available on request. Project specifications are available on request. Further information on all IKO Polymeric products and services as well as IKO PLC products can be obtained through the contact details printed below.
		DRAWING NO: ASG-2b		REVISION: D		
		DATE: 14.04.2021	DRAWN BY: BQ	SCALE: NTS		

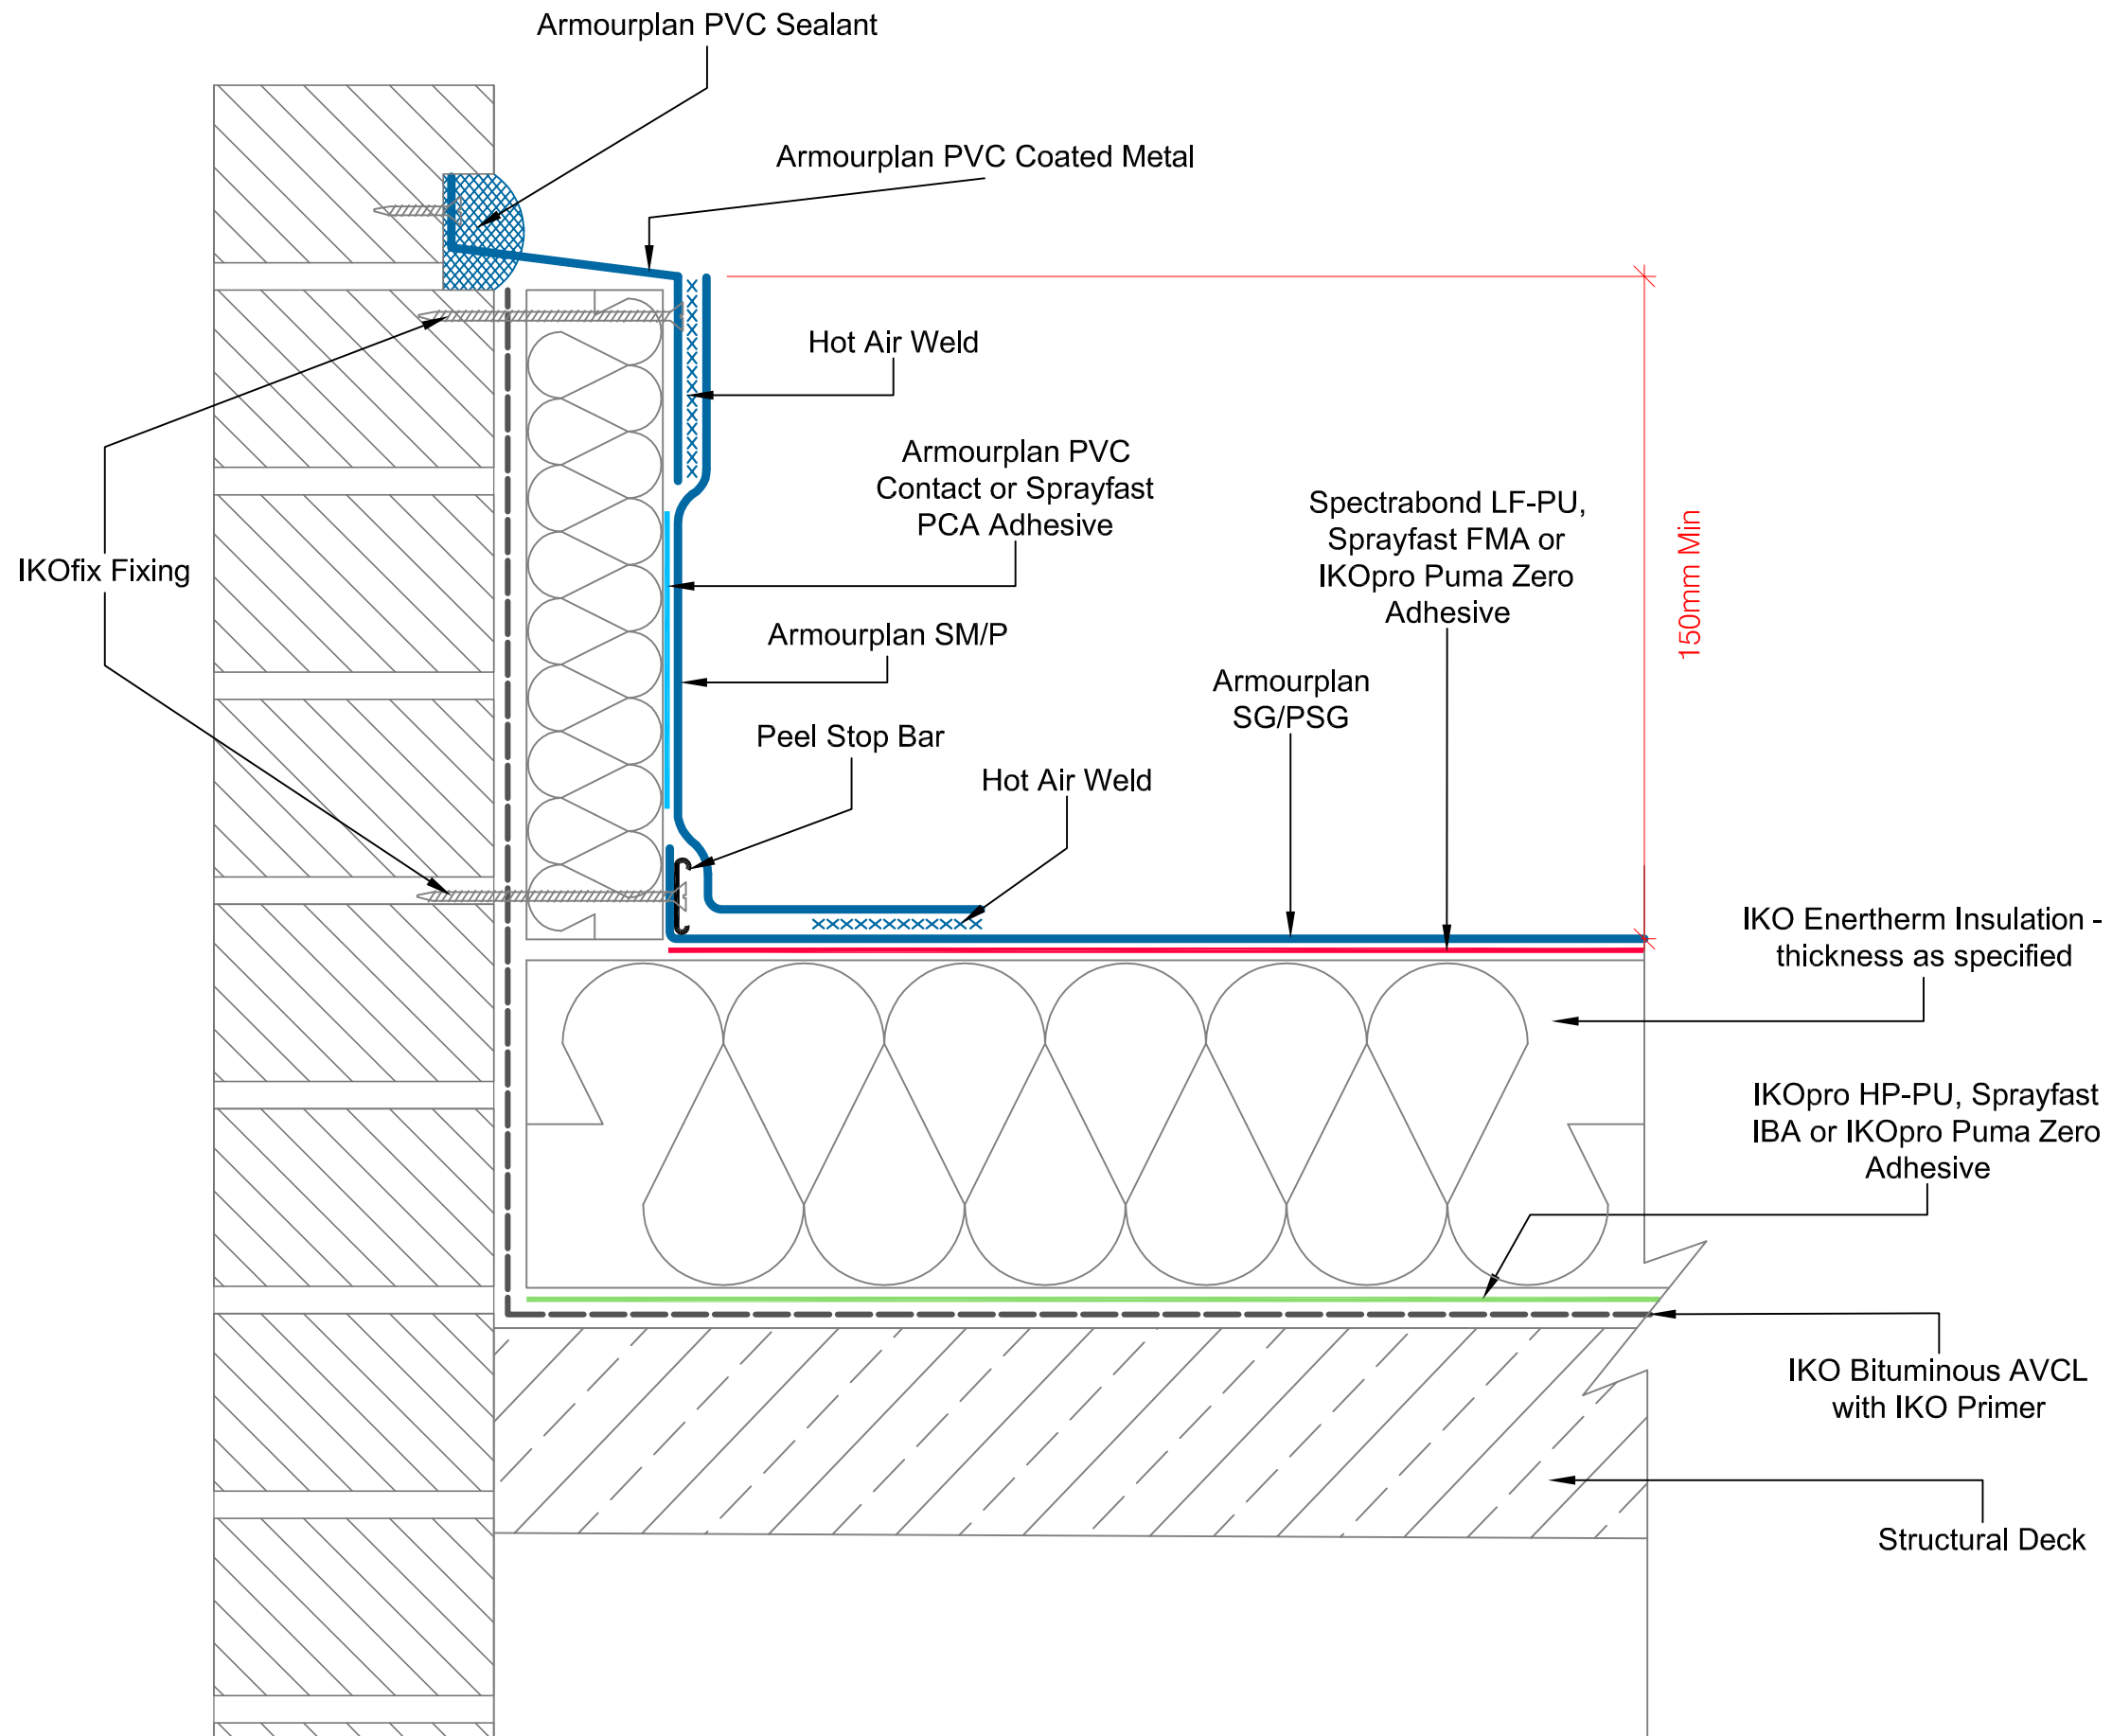

A member of the IKO Group

Coney Green Road
Clay Cross
Chesterfield
S45 9HZ

Main Tel: 01257 488000

Technical: 01257 488012

Email: polymeric.technical.uk@iko.com

Web: www.ikopolymeric.co.uk



DRAWING TITLE:

ABUTMENT TO BRICKWORK CHASED METAL - INSULATED

DRAWING NO:

ASG-3a

REVISION:

D

DATE:

14.04.2021


DRAWN BY:

BQ

SCALE:

NTS

Waterproofing should be installed in accordance with BS 8000: Part 4:1989, BS 6229:2003 and IKO Polymeric fixing instructions. Only published current standard details are included in any IKO Polymeric guarantee that covers design liability. Any amendments to these details must be reviewed and approved in writing by the IKO Polymeric Technical Services Department. Data sheets for all IKO Polymeric and IKO PLC products are available on request. Project specifications are available on request. Further information on all IKO Polymeric products and services as well as IKO PLC products can be obtained through the contact details printed below.

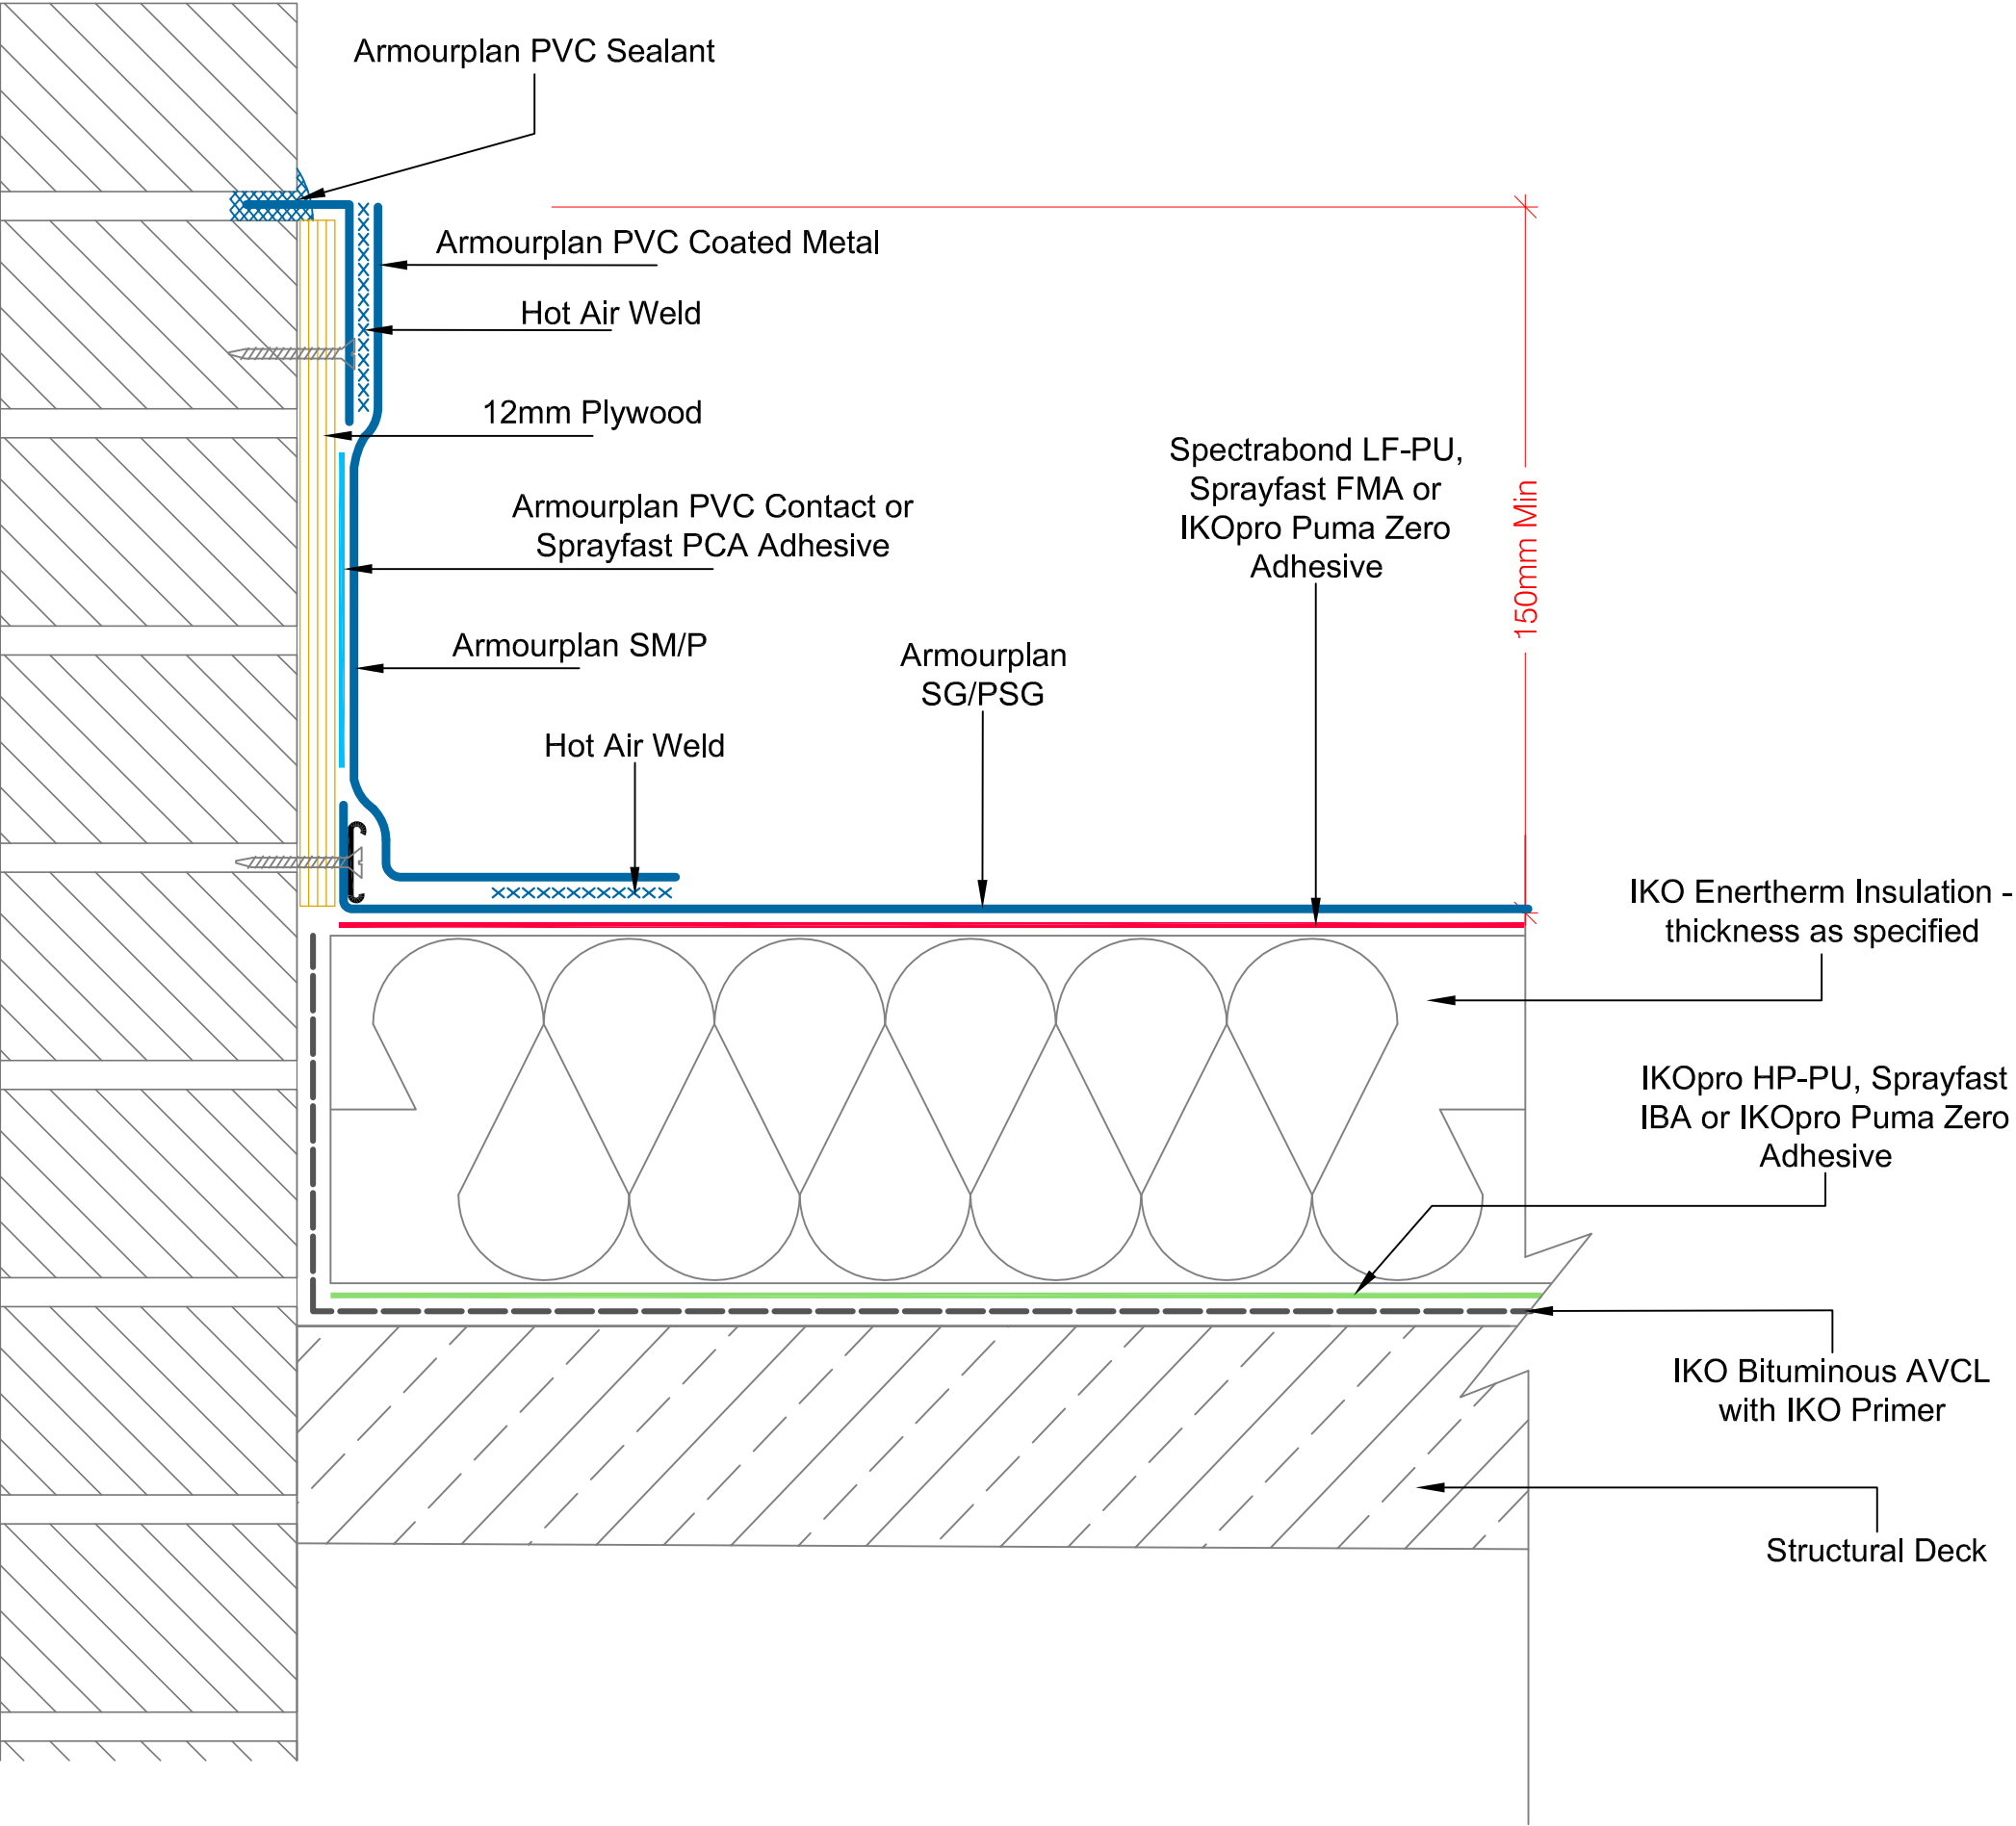

A member of the IKO Group
Coney Green Road
Clay Cross
Chesterfield
S45 9HZ

Main Tel: 01257 488000
Technical: 01257 488012
Email: polymeric.technical.uk@iko.com
Web: www.ikopolymeric.co.uk



DRAWING TITLE:

**ABUTMENT TO BRICKWORK
CHASE METAL -UNINSULATED**

DRAWING NO:
ASG-3b


REVISION:
D

DATE:
14.04.2021

DRAWN BY:
BQ

SCALE:
NTS

Waterproofing should be installed in accordance with BS 8000: Part 4:1989, BS 6229:2003 and IKO Polymeric fixing instructions. Only published current standard details are included in any IKO Polymeric guarantee that covers design liability. Any amendments to these details must be reviewed and approved in writing by the IKO Polymeric Technical Services Department. Data sheets for all IKO Polymeric and IKO PLC products are available on request. Project specifications are available on request. Further information on all IKO Polymeric products and services as well as IKO PLC products can be obtained through the contact details printed below.

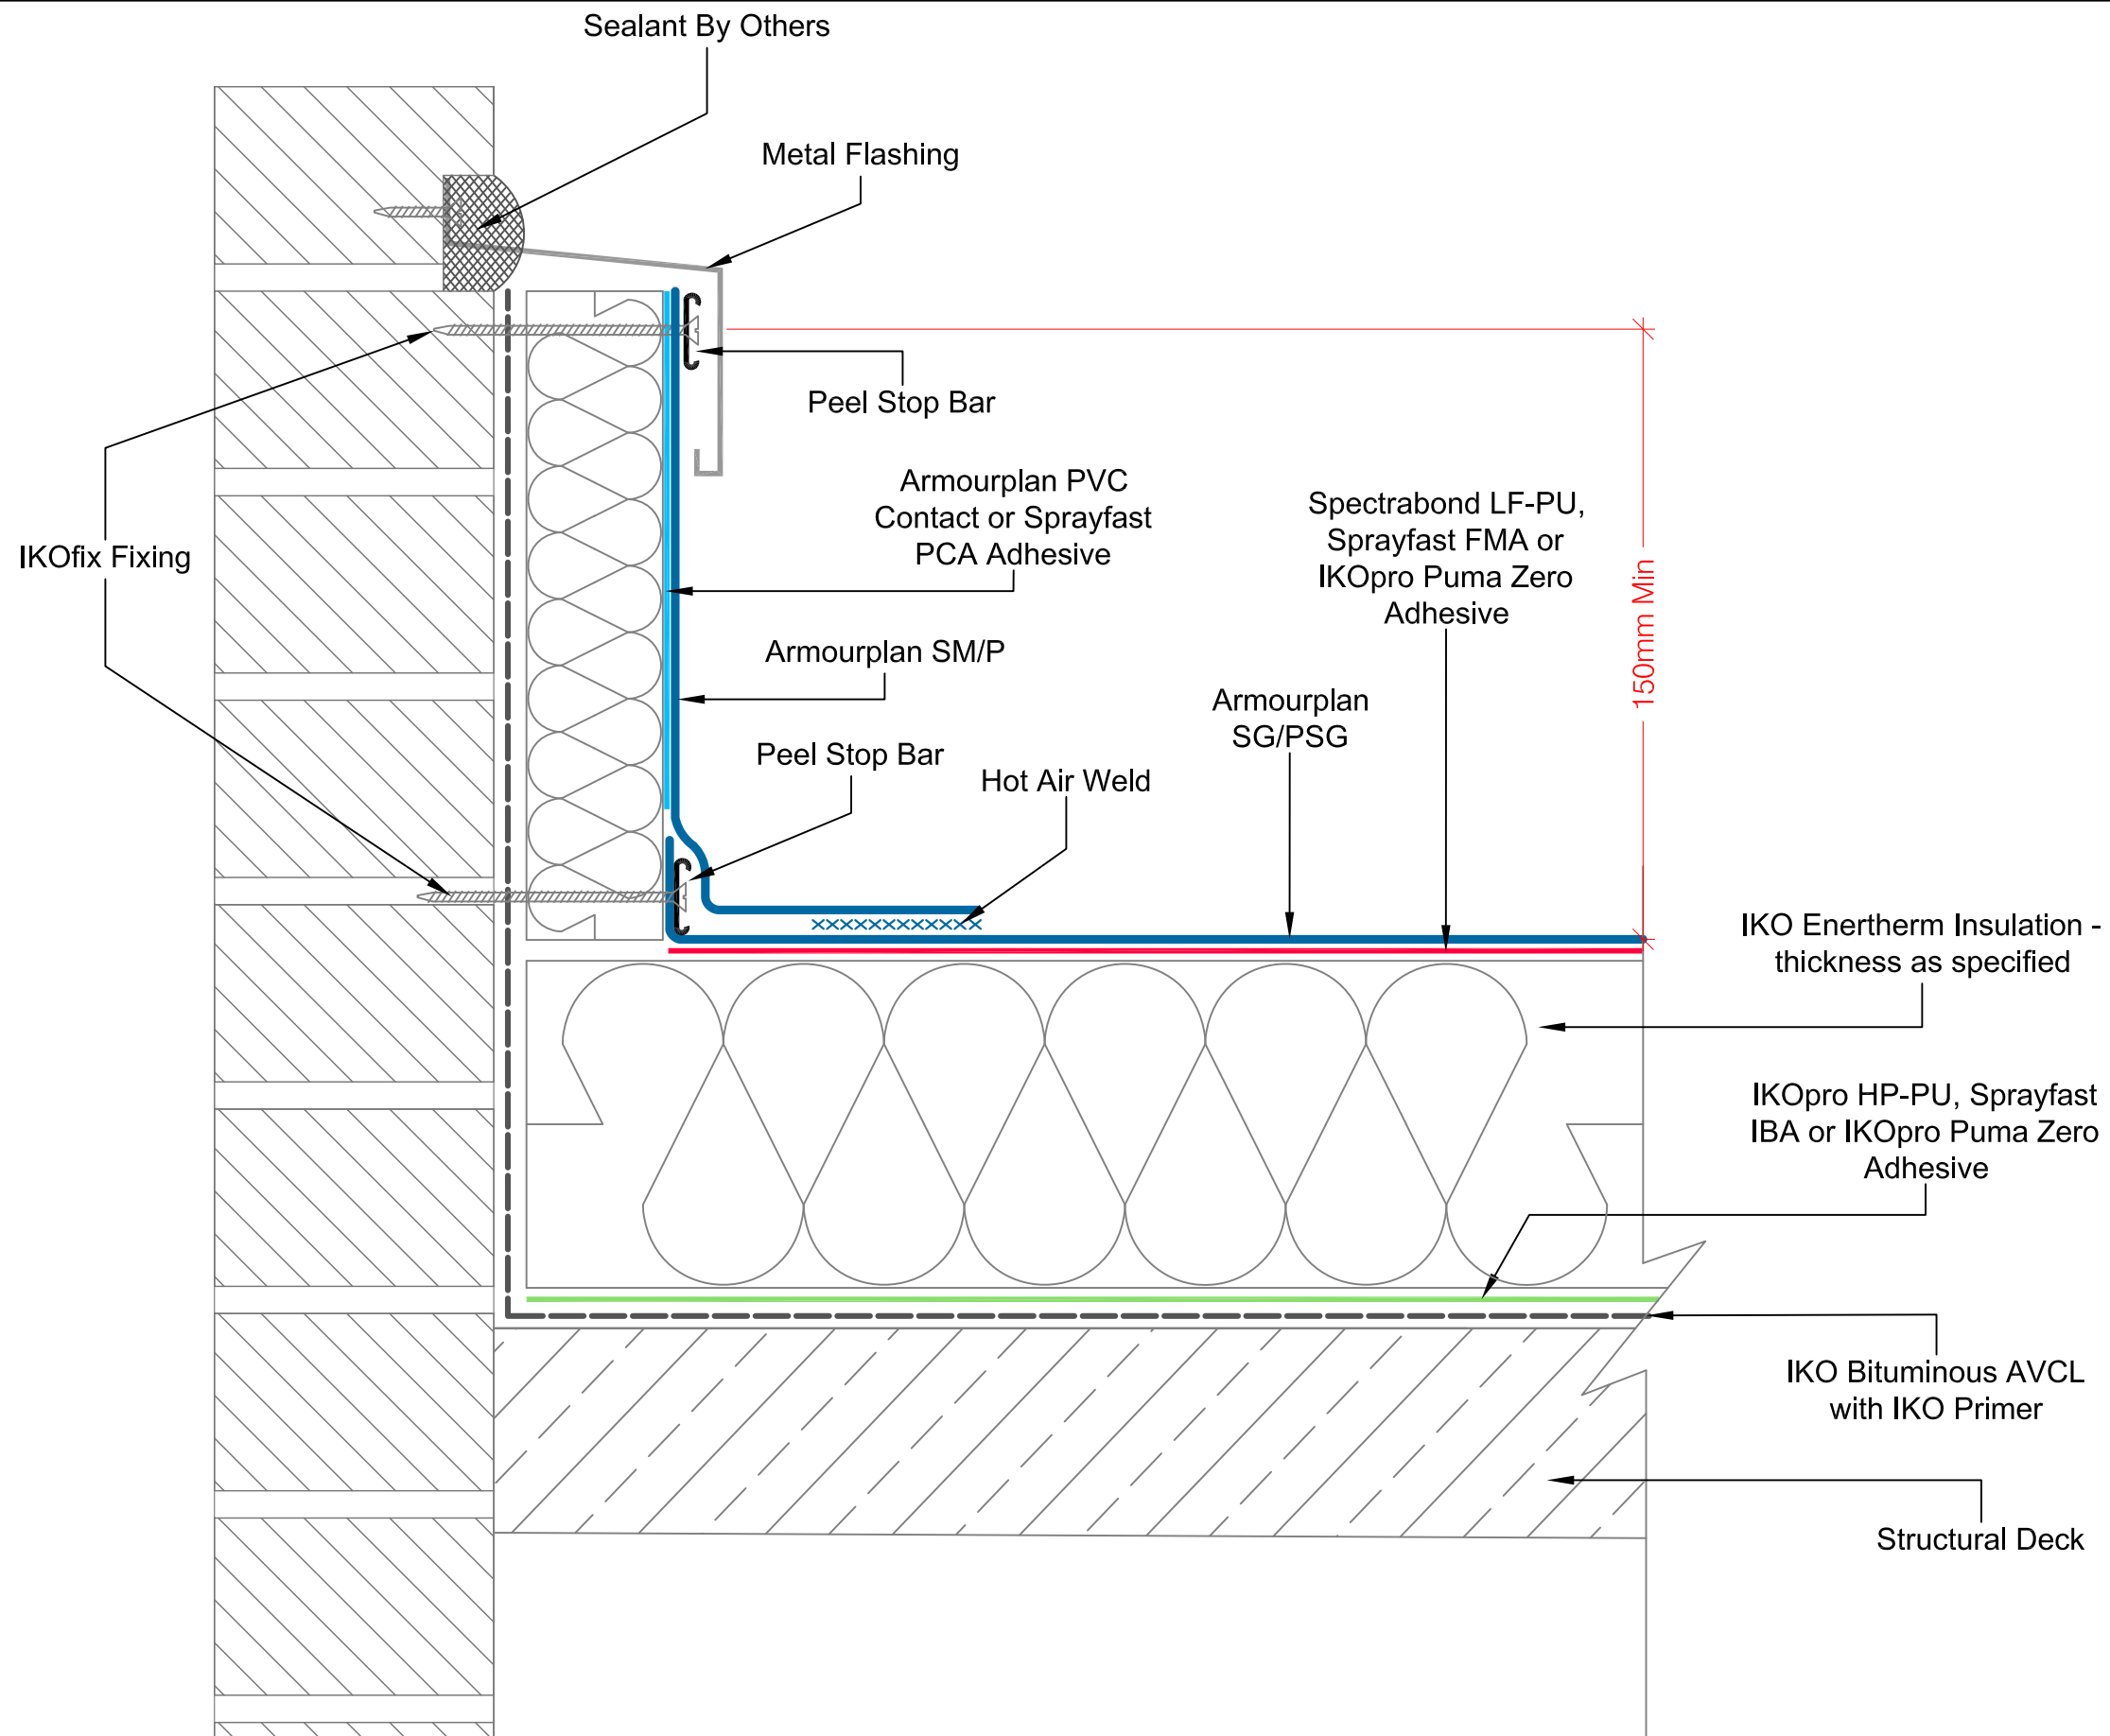

A member of the IKO Group

Coney Green Road
Clay Cross
Chesterfield
S45 9HZ

Main Tel: 01257 488000

Technical: 01257 488012

Email: polymeric.technical.uk@iko.com

Web: www.ikopolymeric.co.uk



DRAWING NO:

ASG-4

DATE:

14.04.2021

DRAWN BY:

BQ

DRAWING TITLE:

ABUTMENT TO BRICKWORK WITH COVER FLASHING


REVISION:

D

SCALE:

NTS

Waterproofing should be installed in accordance with BS 8000: Part 4:1989, BS 6229:2003 and IKO Polymeric fixing Instructions. Only published current standard details are included in any IKO Polymeric guarantee that covers design liability. Any amendments to these details must be reviewed and approved in writing by the IKO Polymeric Technical Services Department. Data sheets for all IKO Polymeric and IKO PLC products are available on request. Project specifications are available on request. Further information on all IKO Polymeric products and services as well as IKO PLC products can be obtained through the contact details printed below.

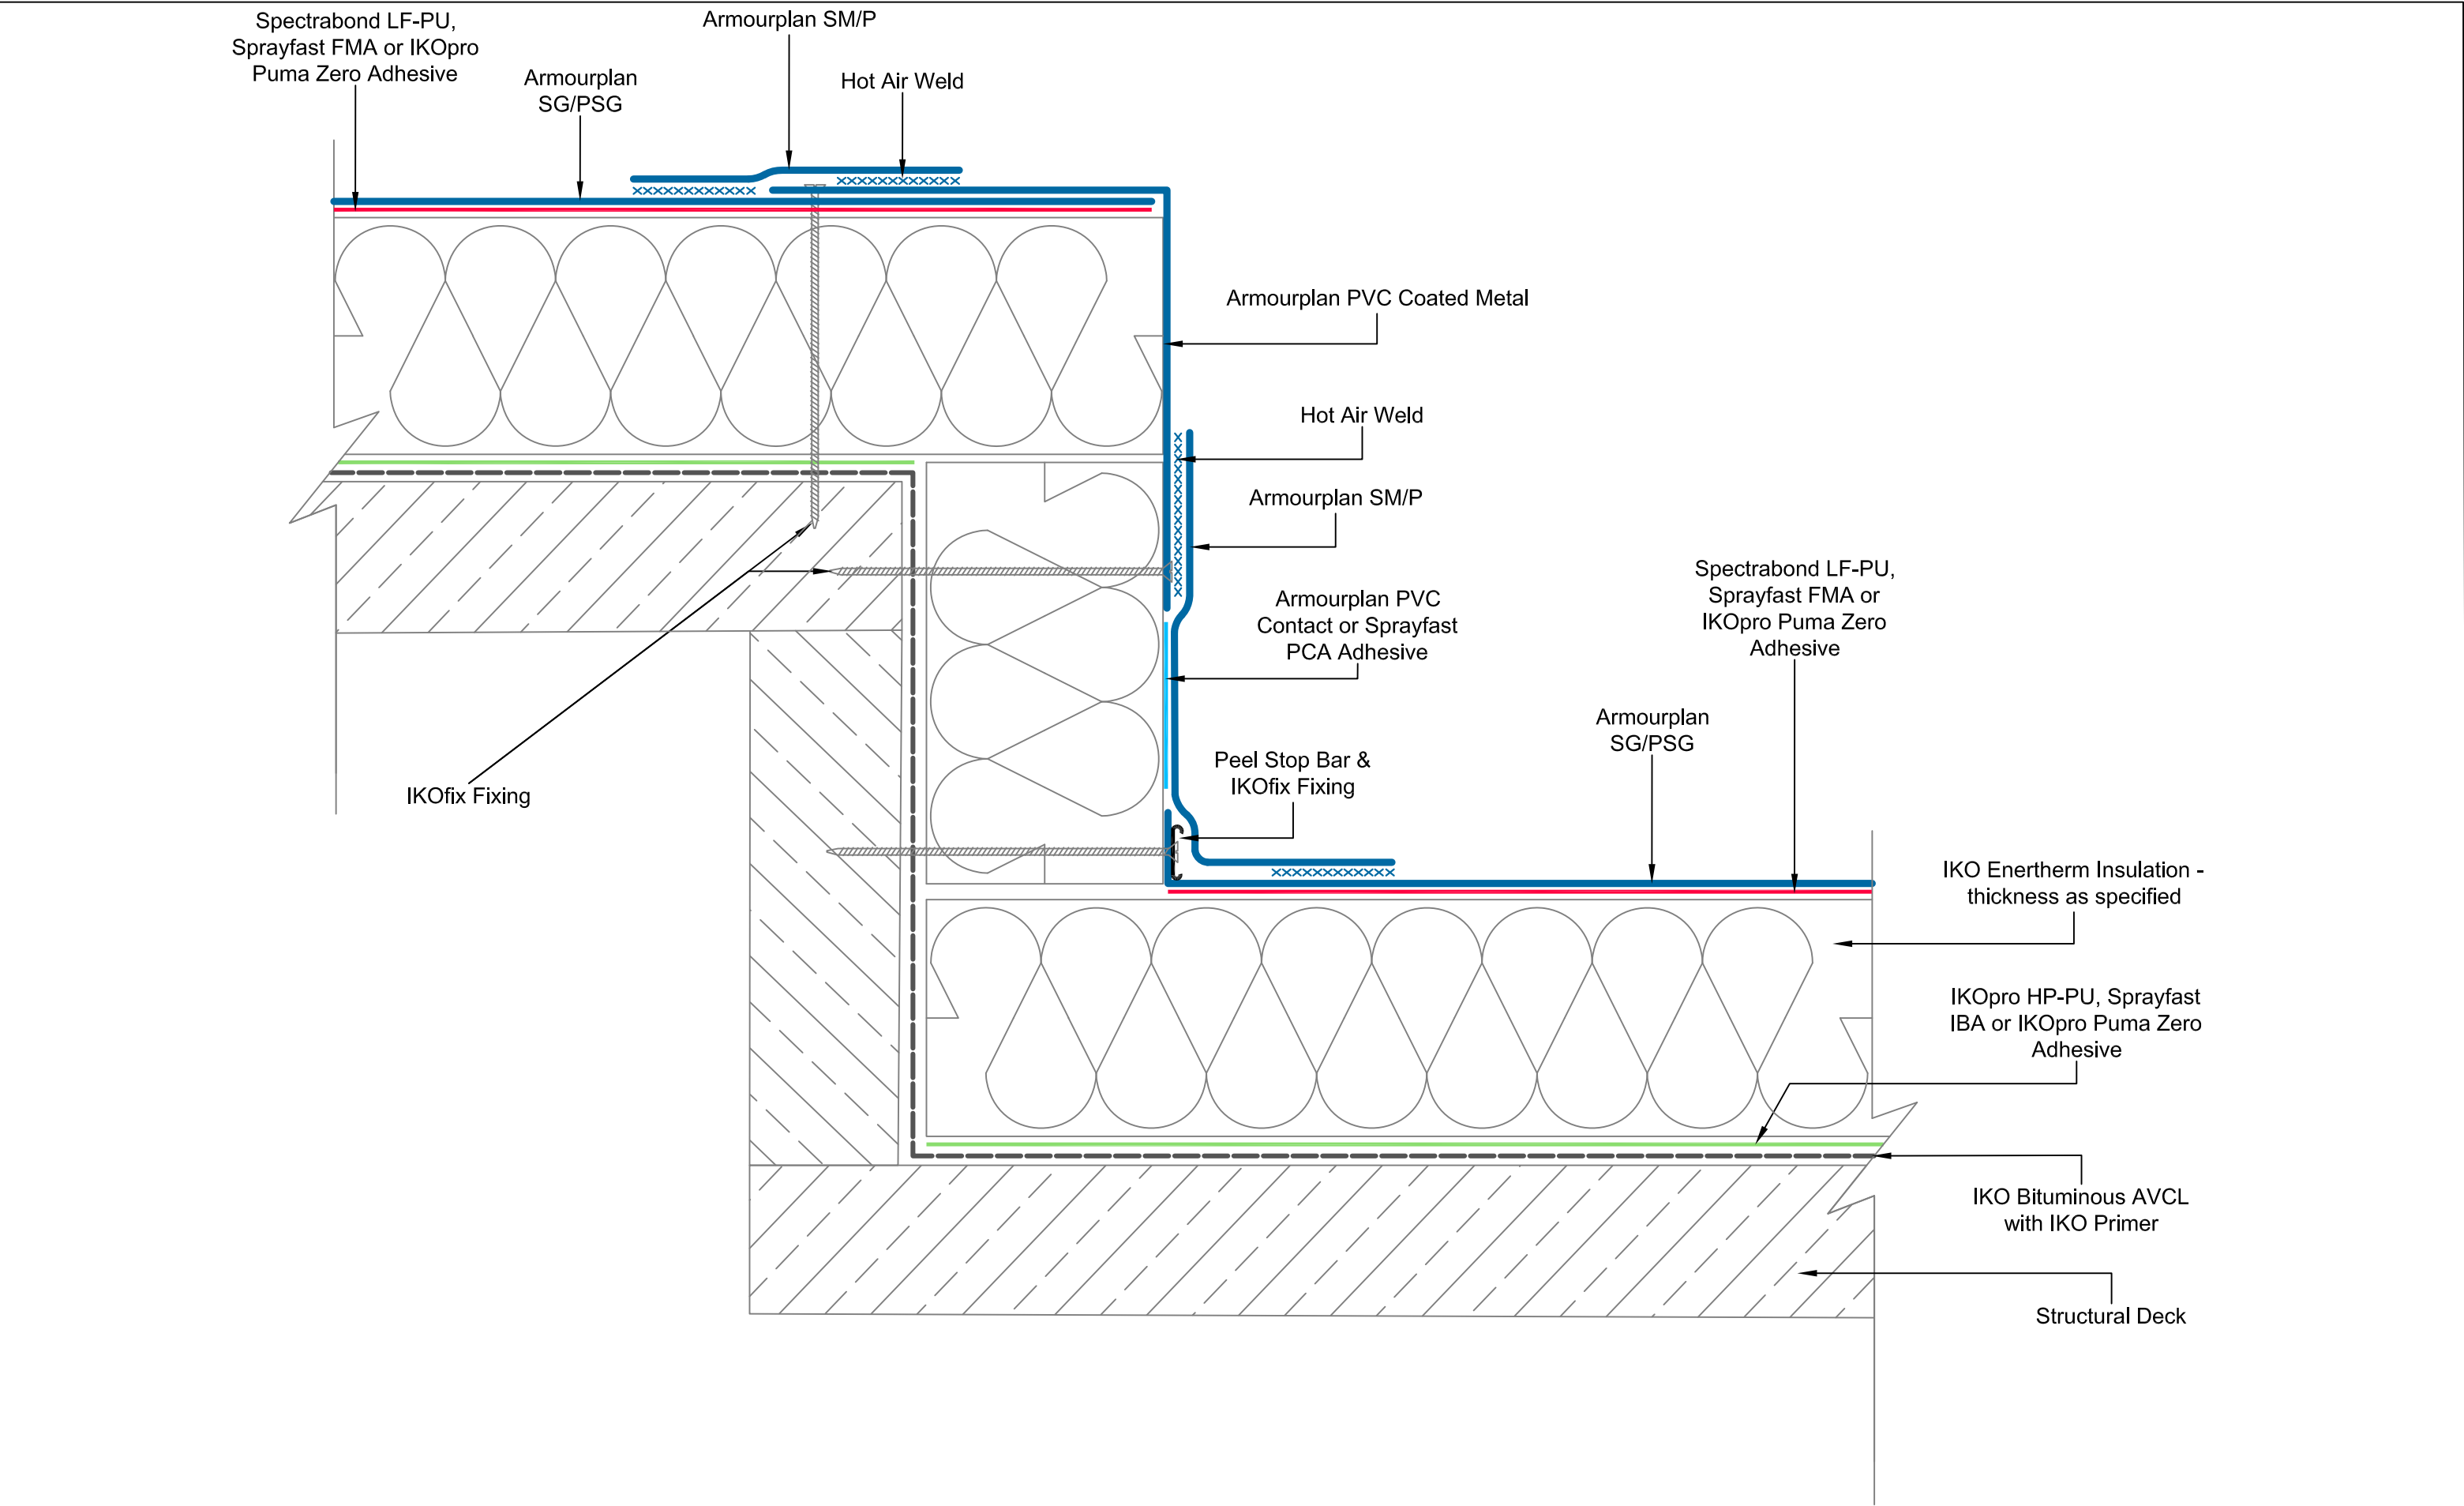

A member of the IKO Group

Coney Green Road
Clay Cross
Chesterfield
S45 9HZ

Main Tel: 01257 488000

Technical: 01257 488012

Email: polymeric.technical.uk@iko.com

Web: www.ikopolymeric.co.uk



DRAWING TITLE:

BOX GUTTER / CHANGE OF LEVEL

DRAWING NO:

ASG-5a

REVISION:

D

DATE:

15.04.2021


DRAWN BY:

BQ

SCALE:

NTS

Waterproofing should be installed in accordance with BS 8000: Part 4:1989, BS 6229:2003 and IKO Polymeric fixing Instructions. Only published current standard details are included in any IKO Polymeric guarantee that covers design liability. Any amendments to these details must be reviewed and approved in writing by the IKO Polymeric Technical Services Department. Data sheets for all IKO Polymeric and IKO PLC products are available on request. Project specifications are available on request. Further information on all IKO Polymeric products and services as well as IKO PLC products can be obtained through the contact details printed below.

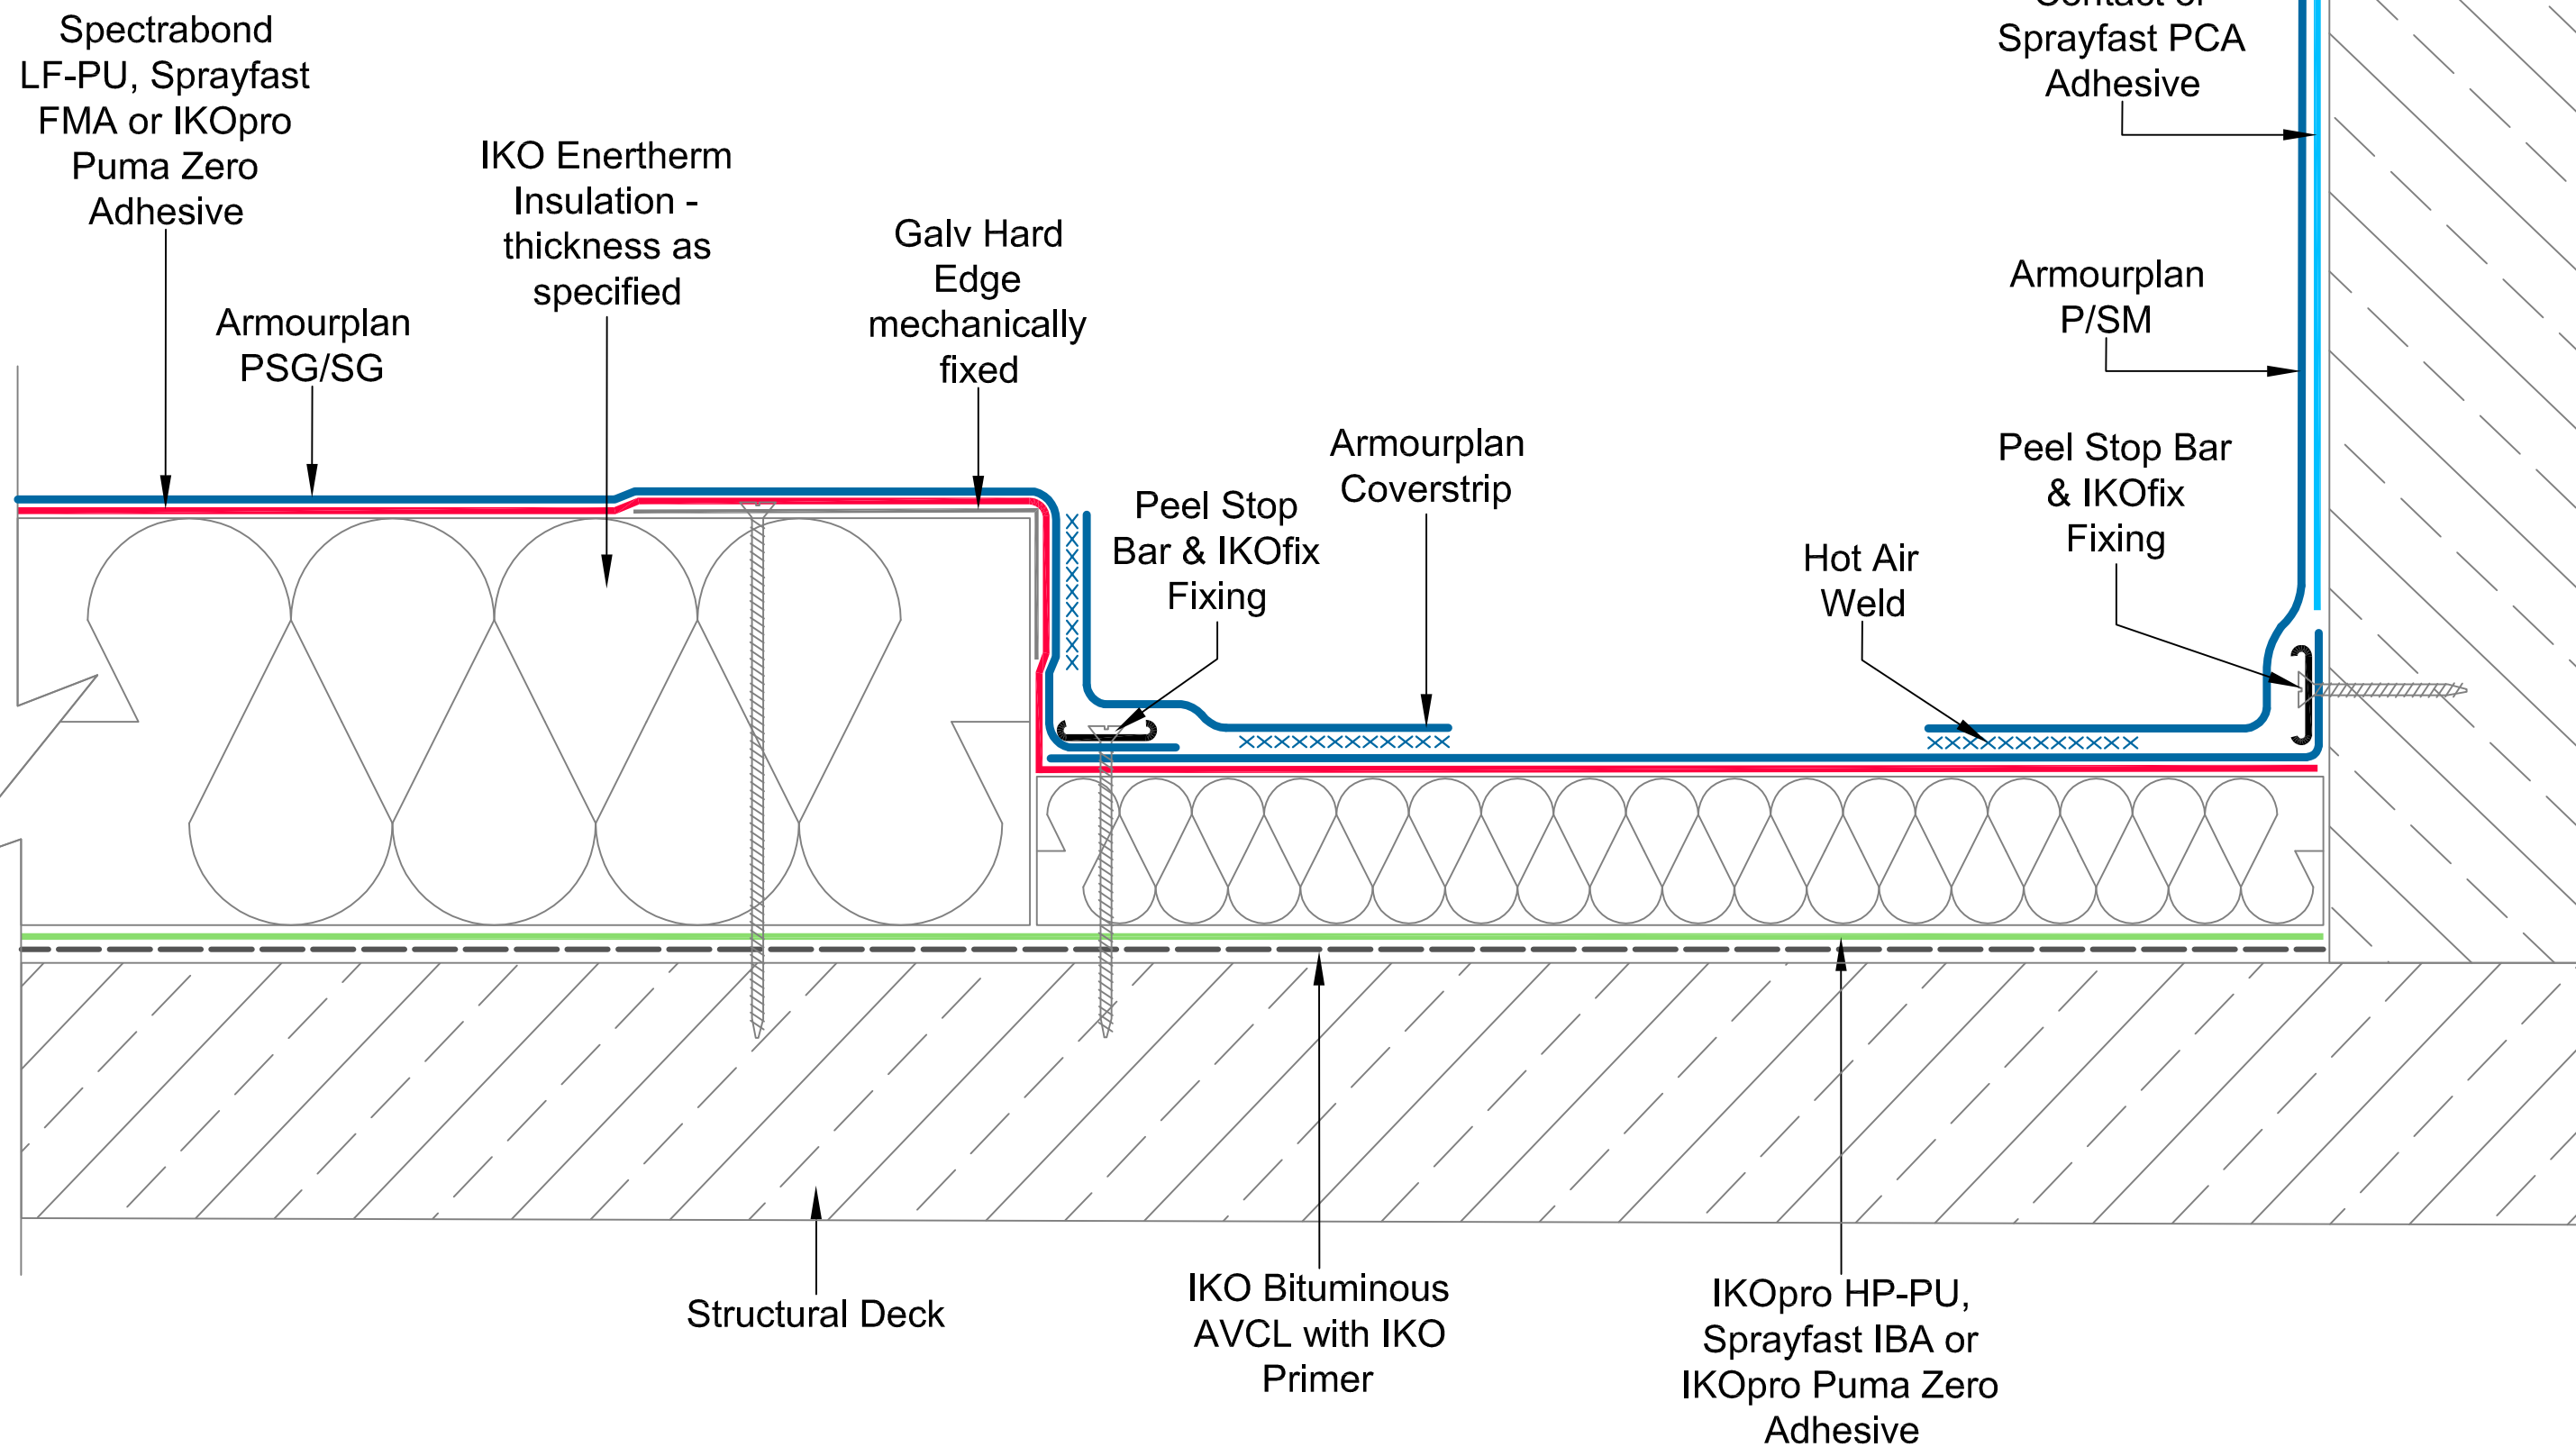

IKO polymeric
Excellence in Polymer Technology

A member of the IKO Group

Coney Green Road
Clay Cross
Chesterfield
S45 9HZ

Main Tel: 01257 488000
Technical: 01257 488012
Email: polymeric.technical.uk@iko.com
Web: www.ikopolymeric.co.uk


IKO armourplan
PVC

DRAWING NO: ASG-5b


DATE: 15.04.2021

DRAWING TITLE: PARAPET GUTTER			
DRAWING NO: ASG-5b		REVISION: D	
DATE: 15.04.2021	DRAWN BY: BQ	SCALE: NTS	


Waterproofing should be installed in accordance with BS 8000: Part 4:1989, BS 6229:2003 and IKO Polymeric fixing instructions. Only published current standard details are included in any IKO Polymeric guarantee that covers design liability. Any amendments to these details must be reviewed and approved in writing by the IKO Polymeric Technical Services Department. Data sheets for all IKO Polymeric and IKO PLC products are available on request. Project specifications are available on request. Further information on all IKO Polymeric products and services as well as IKO PLC products can be obtained through the contact details printed below.

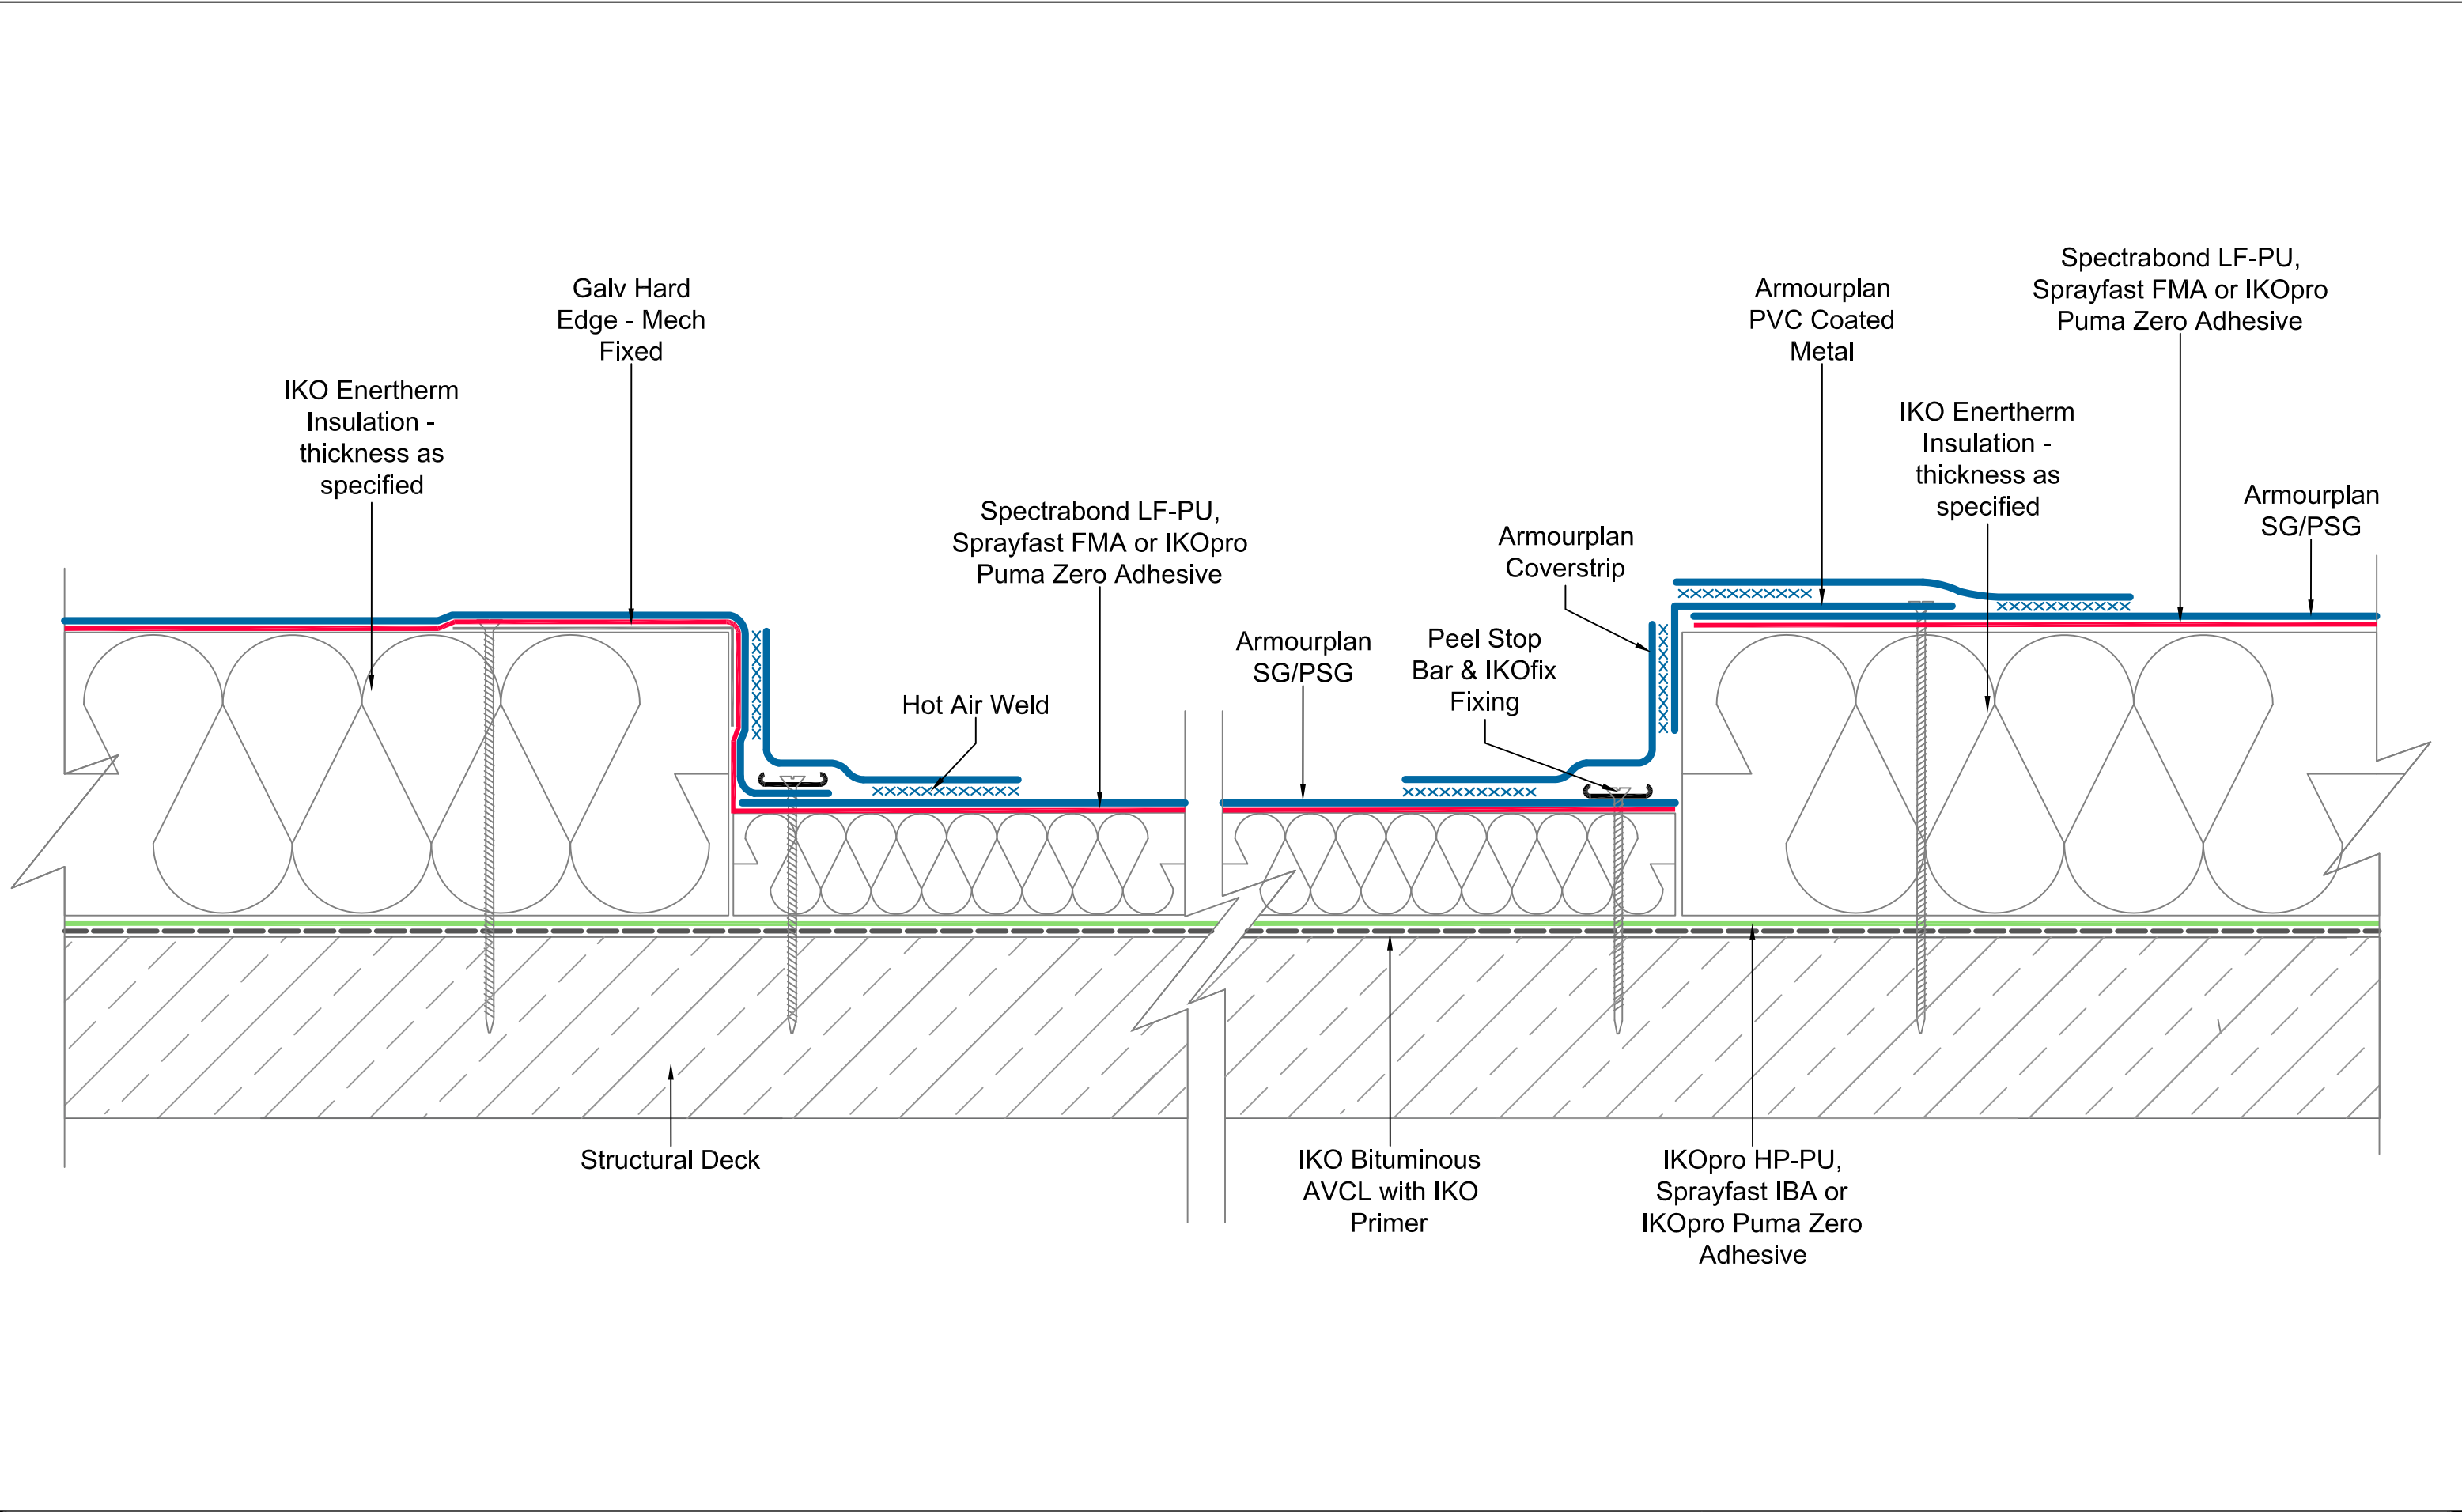

 Excellence in Polymer Technology A member of the IKO Group Coney Green Road Clay Cross Chesterfield S45 9HZ	Main Tel: 01257 488000 Technical: 01257 488012 Email: polymeric.technical.uk@iko.com Web: www.ikopolymeric.co.uk	 PVC	DRAWING TITLE: GUTTER DETAIL		Waterproofing should be installed in accordance with BS 8000: Part 4:1989, BS 6229:2003 and IKO Polymeric fixing instructions. Only published current standard details are included in any IKO Polymeric guarantee that covers design liability. Any amendments to these details must be reviewed and approved in writing by the IKO Polymeric Technical Services Department. Data sheets for all IKO Polymeric and IKO PLC products are available on request. Project specifications are available on request. Further information on all IKO Polymeric products and services as well as IKO PLC products can be obtained through the contact details printed below.	
		DRAWING NO: ASG-5c		REVISION: D		
		DATE: 12.05.2021		DRAWN BY: BQ		
				SCALE: NTS		

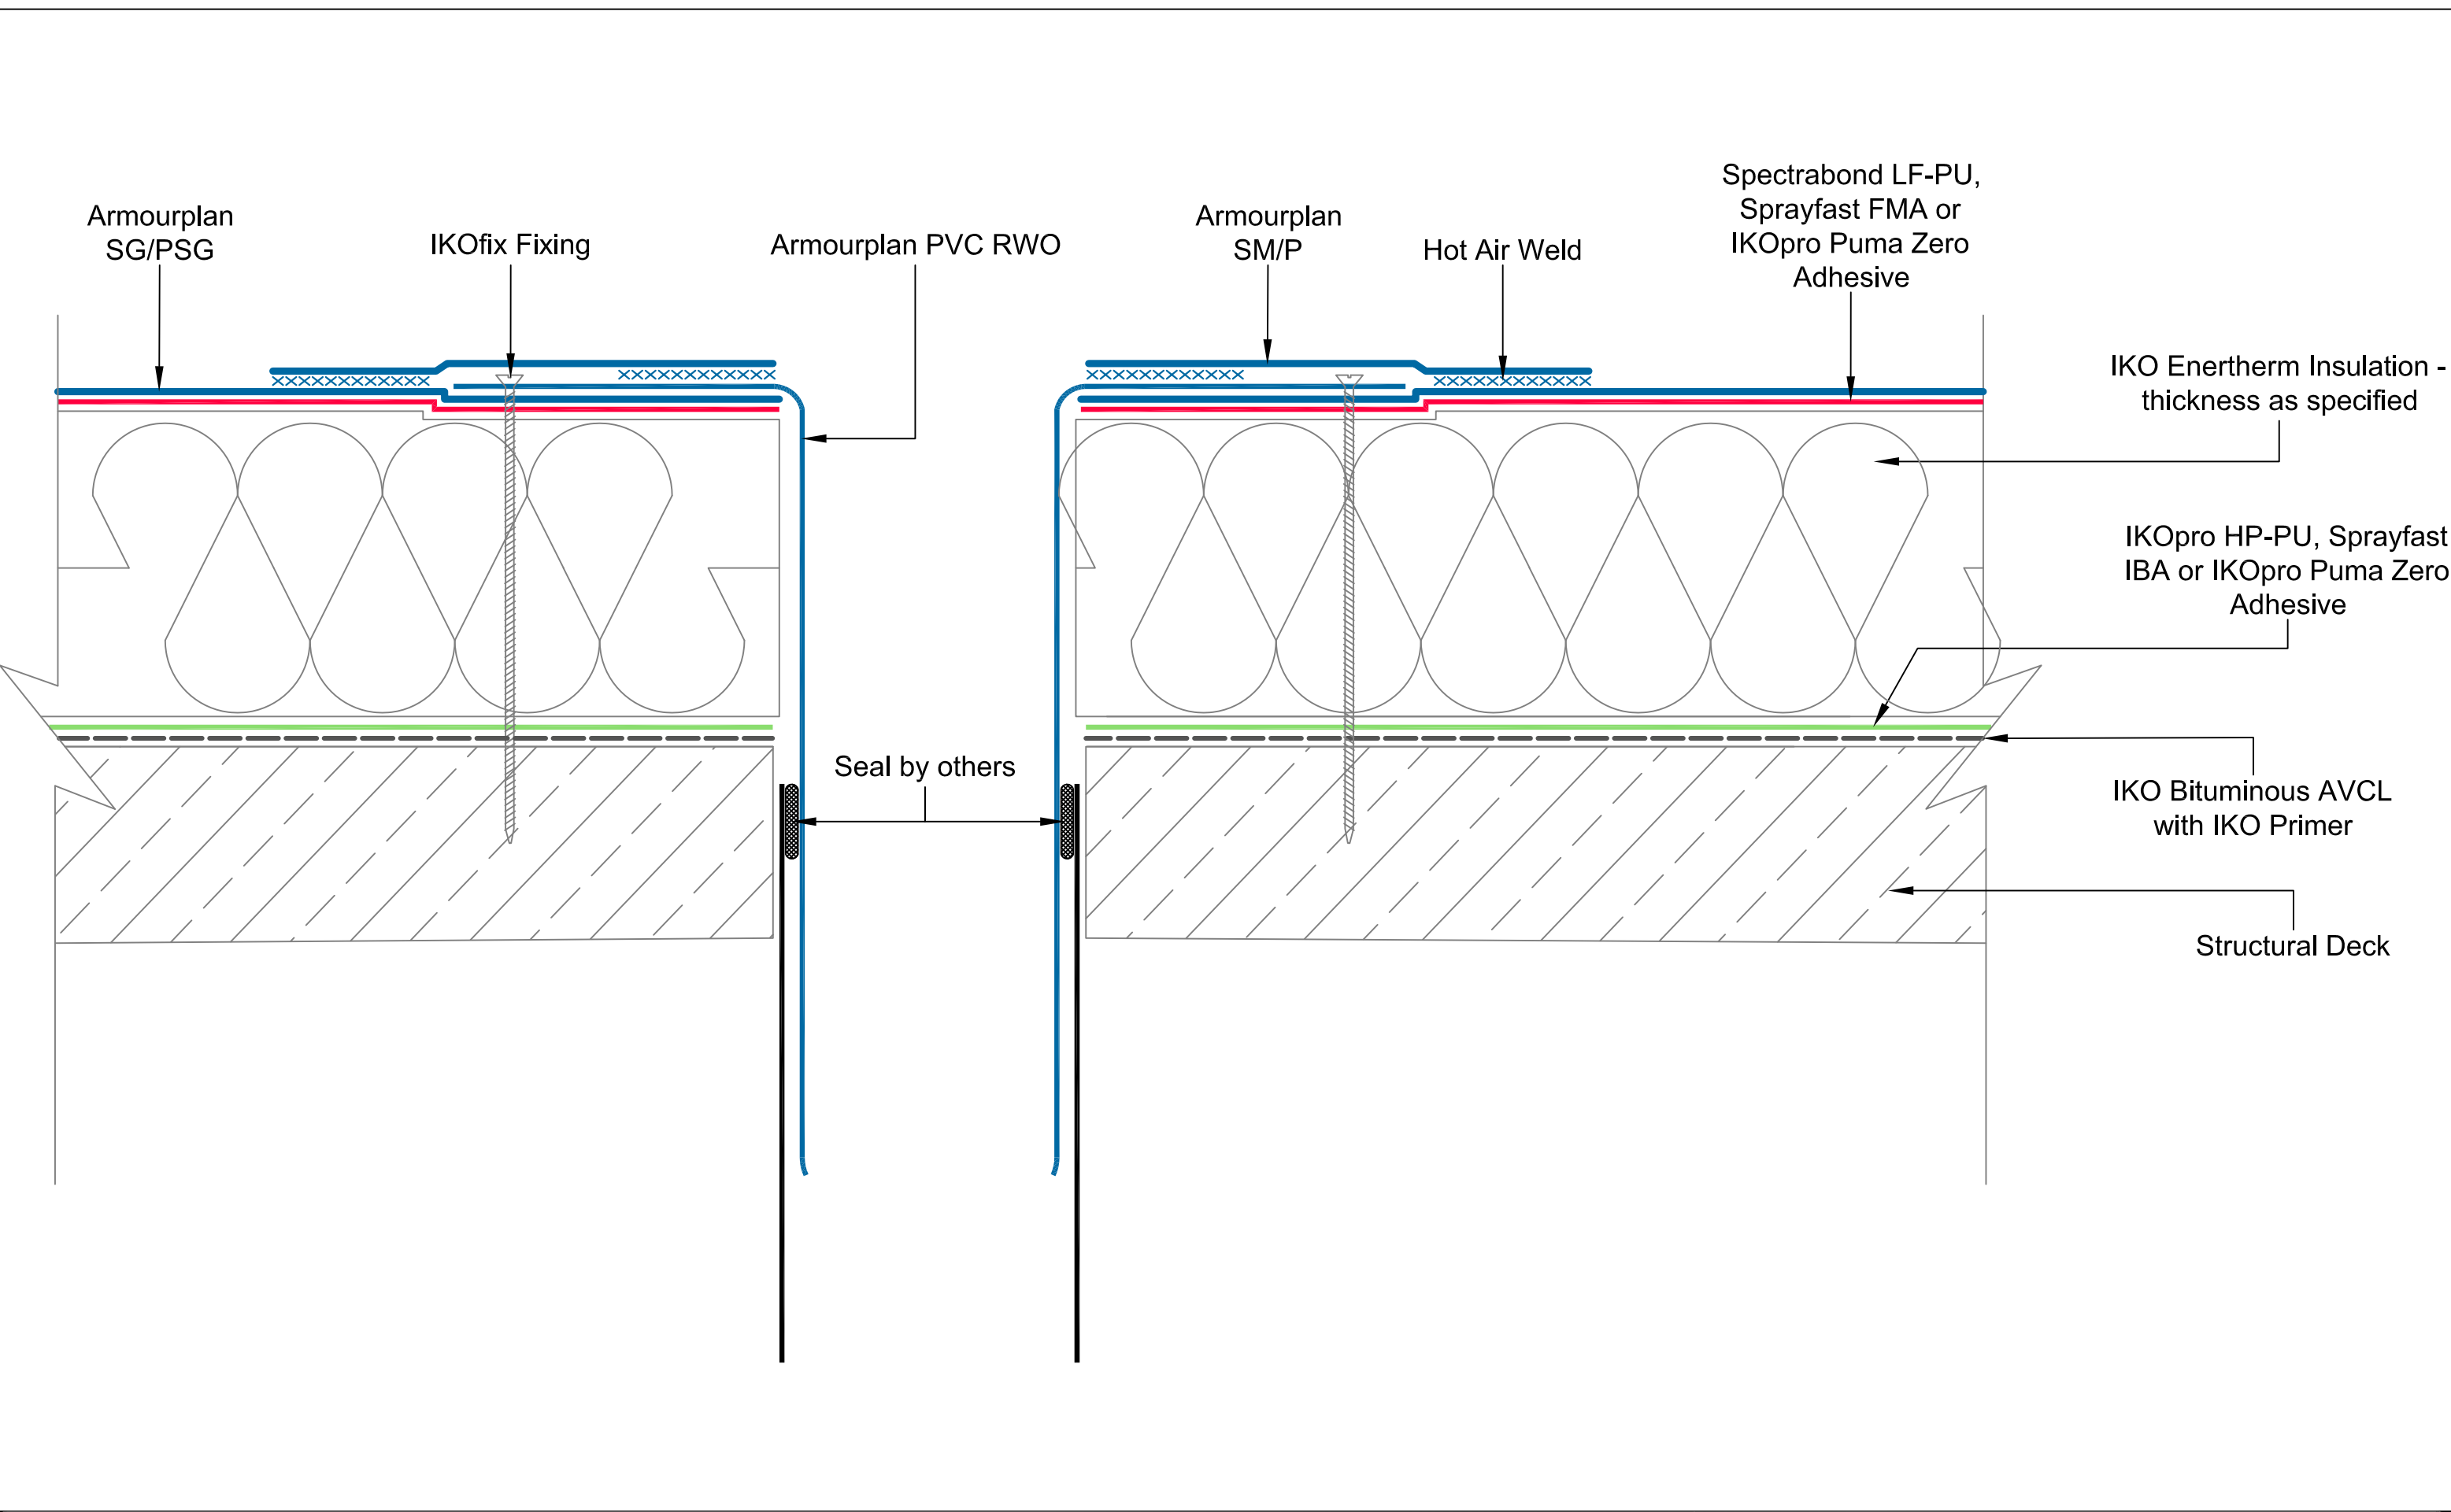

 Excellence in Polymer Technology A member of the IKO Group Coney Green Road Clay Cross Chesterfield S45 9HZ	Main Tel: 01257 488000 Technical: 01257 488012 Email: polymeric.technical.uk@iko.com Web: www.ikopolymeric.co.uk	 PVC	DRAWING TITLE: PVC VERTICAL OUTLET		Waterproofing should be installed in accordance with BS 8000: Part 4:1989, BS 6229:2003 and IKO Polymeric fixing instructions. Only published current standard details are included in any IKO Polymeric guarantee that covers design liability. Any amendments to these details must be reviewed and approved in writing by the IKO Polymeric Technical Services Department. Data sheets for all IKO Polymeric and IKO PLC products are available on request. Project specifications are available on request. Further information on all IKO Polymeric products and services as well as IKO PLC products can be obtained through the contact details printed below.	
		DRAWING NO: ASG-6a		REVISION:		
		DATE: 28.06.2021	DRAWN BY: BQ			SCALE: NTS

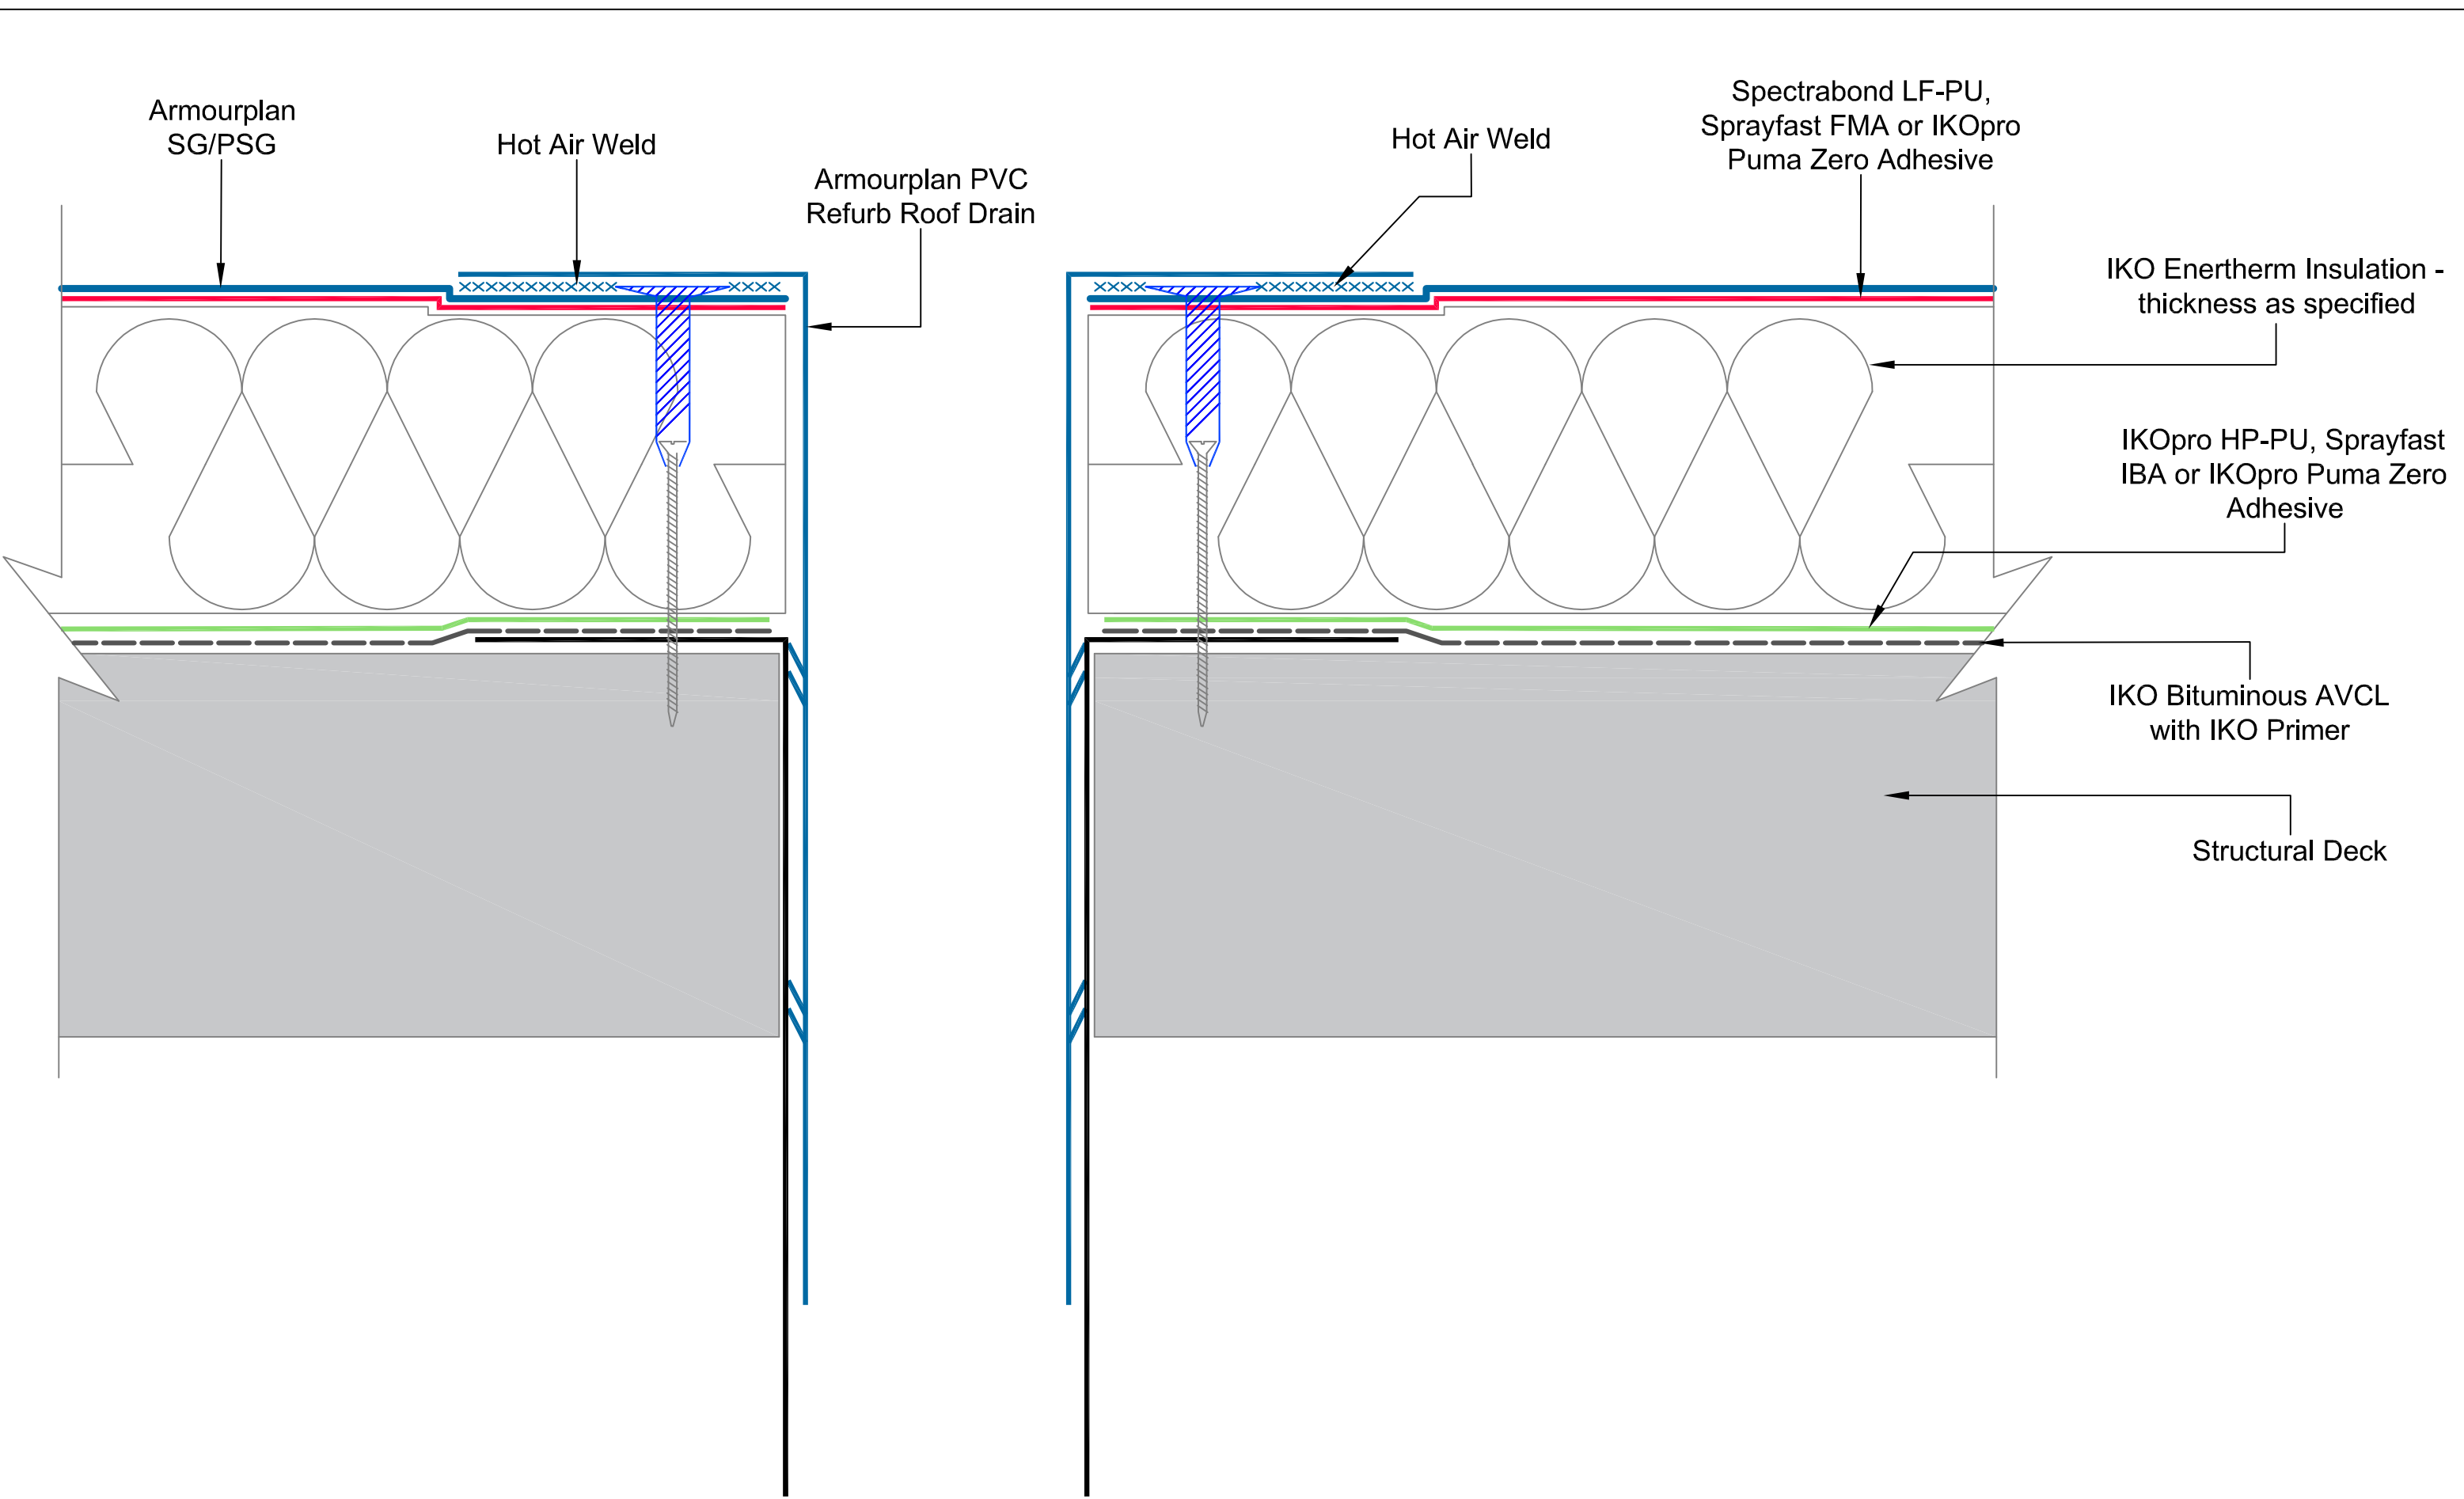

A member of the IKO Group

Coney Green Road
Clay Cross
Chesterfield
S45 9HZ

Main Tel: 01257 488000
Technical: 01257 488012
Email: polymeric.technical.uk@iko.com
Web: www.ikopolymeric.co.uk



DRAWING NO: ASG-6b

DATE: 21.04.2021


DRAWING TITLE: PVC REFURBISHMENT OUTLET

REVISION: D


DRAWN BY: BQ

SCALE: NTS

Waterproofing should be installed in accordance with BS 8000: Part 4:1989, BS 6229:2003 and IKO Polymeric fixing instructions. Only published current standard details are included in any IKO Polymeric guarantee that covers design liability. Any amendments to these details must be reviewed and approved in writing by the IKO Polymeric Technical Services Department. Data sheets for all IKO Polymeric and IKO PLC products are available on request. Project specifications are available on request. Further information on all IKO Polymeric products and services as well as IKO PLC products can be obtained through the contact details printed below.

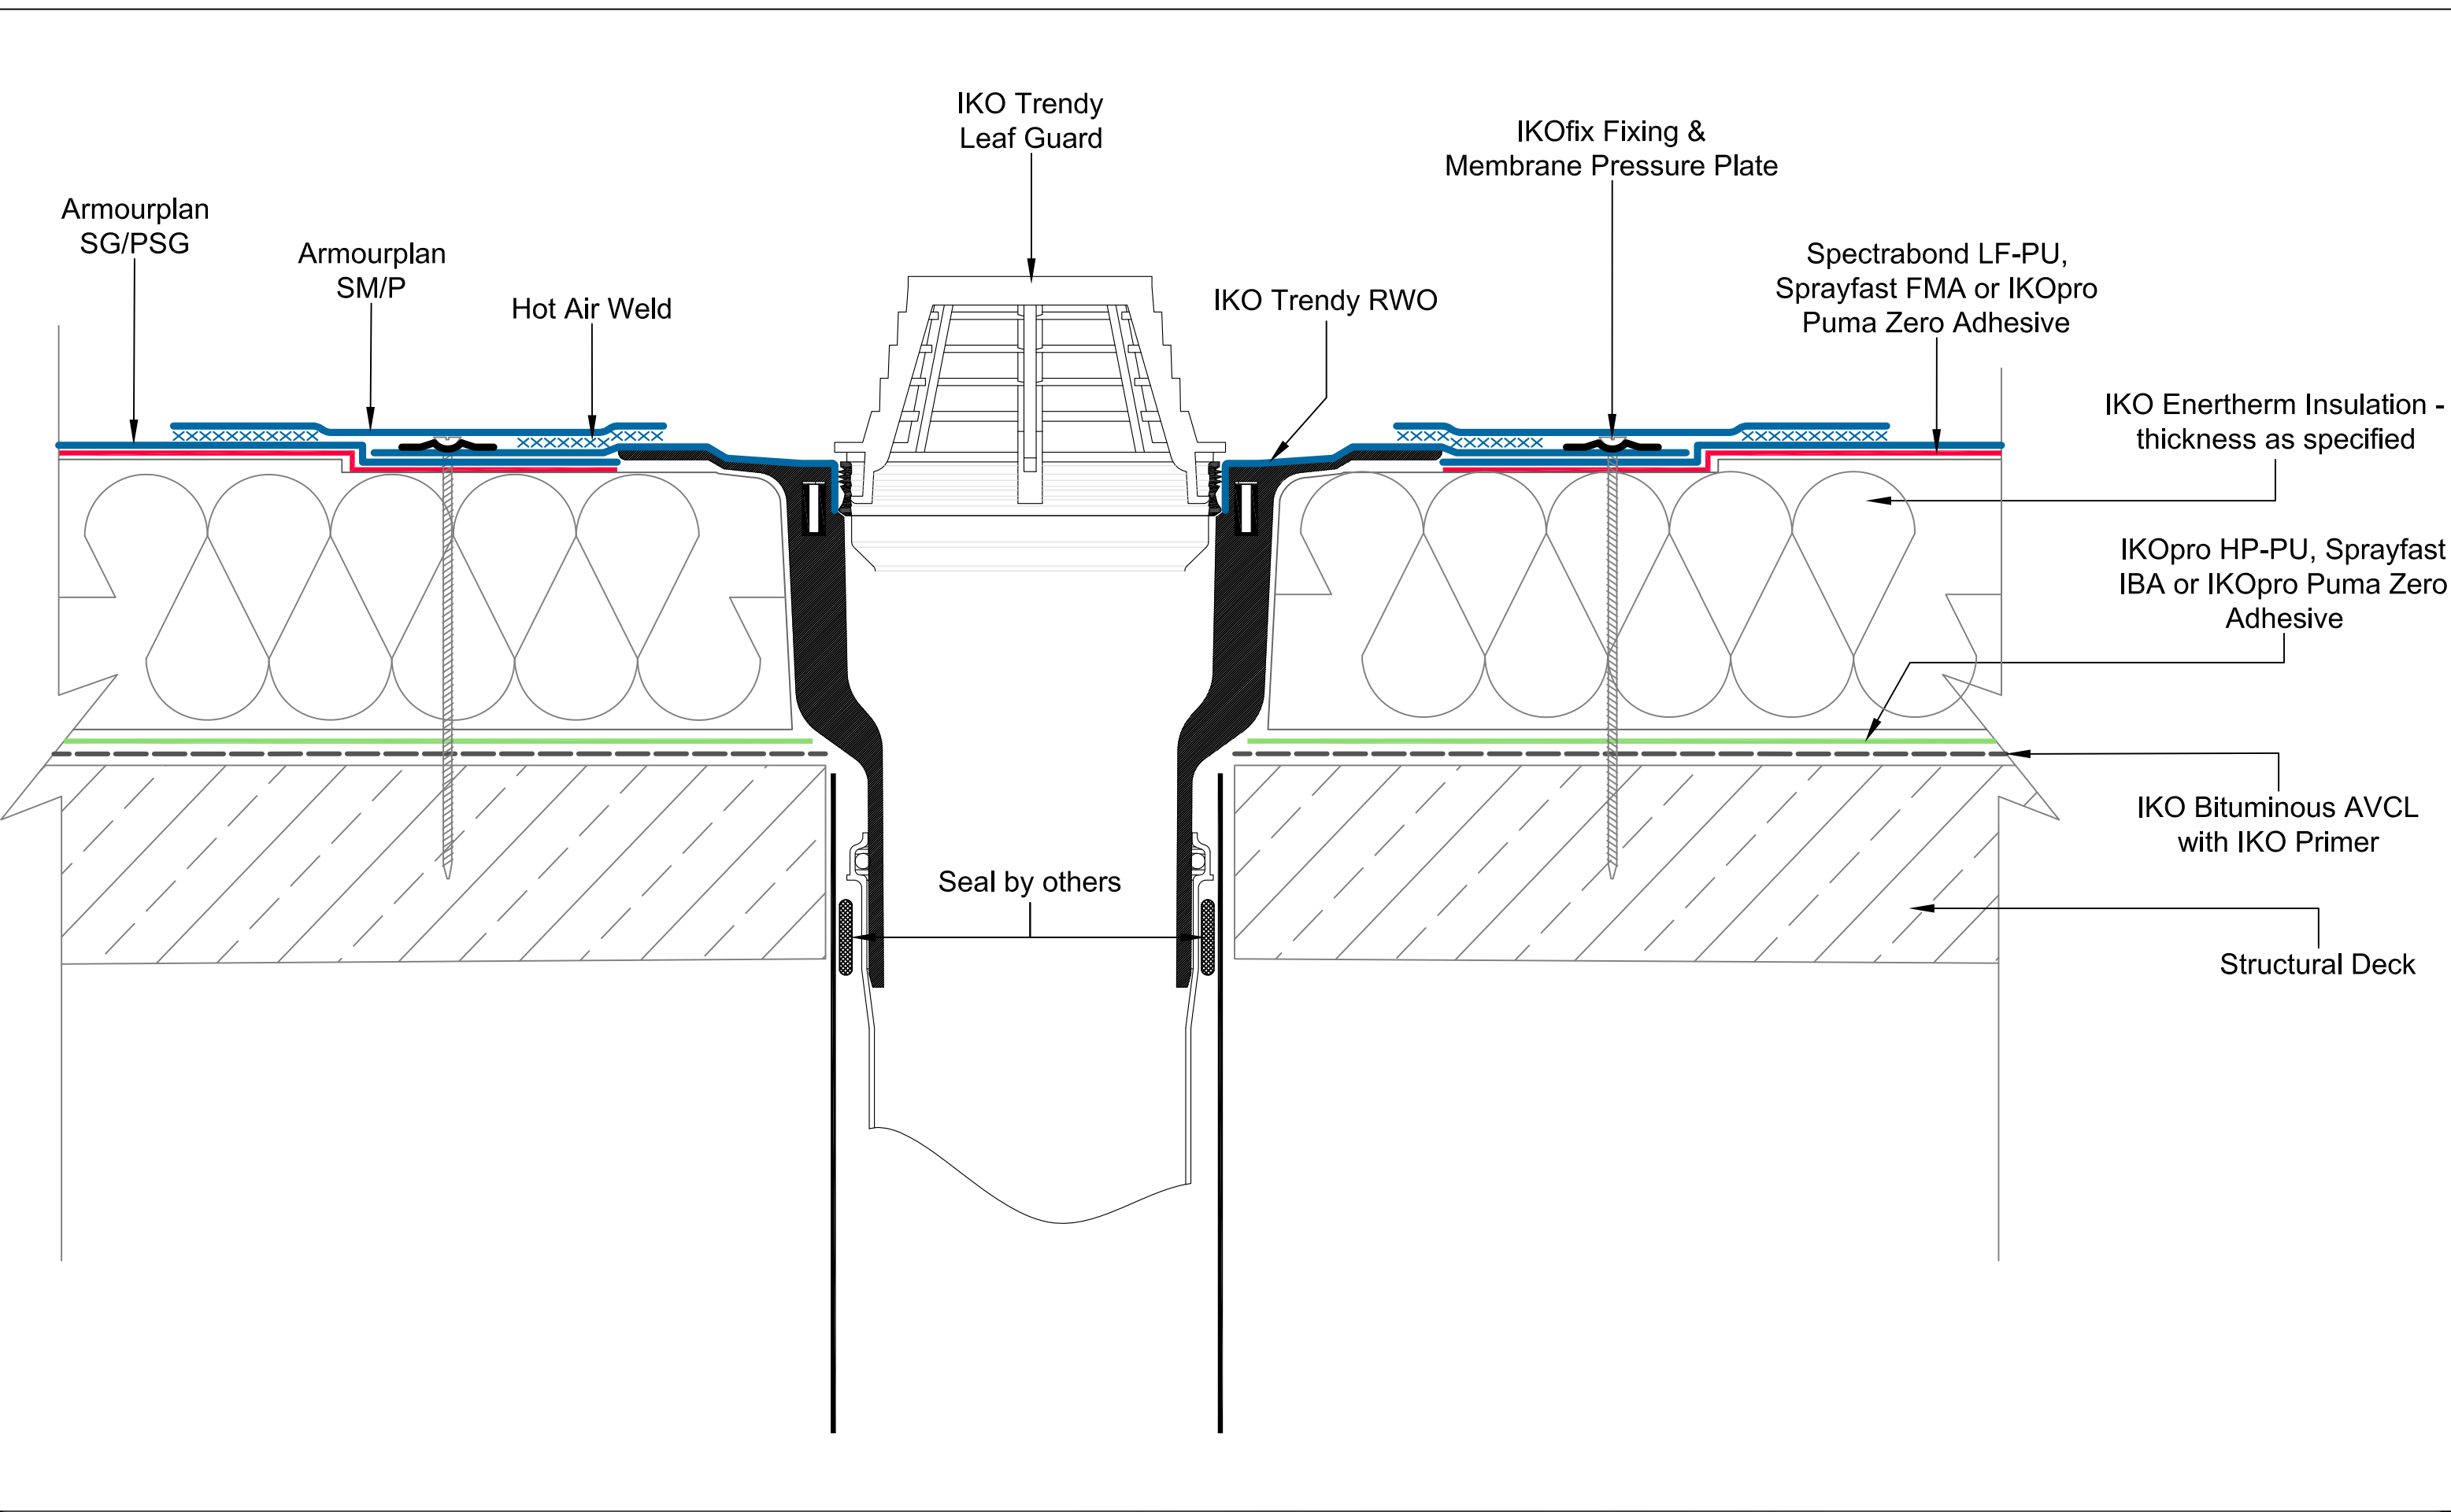

IKO polymeric Excellence in Polymer Technology A member of the IKO Group Coney Green Road Clay Cross Chesterfield S45 9HZ Main Tel: 01257 488000 Technical: 01257 488012 Email: polymeric.technical.uk@iko.com Web: www.ikopolymeric.co.uk		IKO armourplan PVC DRAWING NO: ASG-6c DATE: 21.04.2021 DRAWING TITLE: IKO TRENDY OUTLET - SINGLE PART REVISION: D DRAWN BY: BQ SCALE: NTS		Waterproofing should be installed in accordance with BS 8000: Part 4:1989, BS 6229:2003 and IKO Polymeric fixing Instructions. Only published current standard details are included in any IKO Polymeric guarantee that covers design liability. Any amendments to these details must be reviewed and approved in writing by the IKO Polymeric Technical Services Department. Data sheets for all IKO Polymeric and IKO PLC products are available on request. Project specifications are available on request. Further information on all IKO Polymeric products and services as well as IKO PLC products can be obtained through the contact details printed below.	
---	--	---	--	--	--

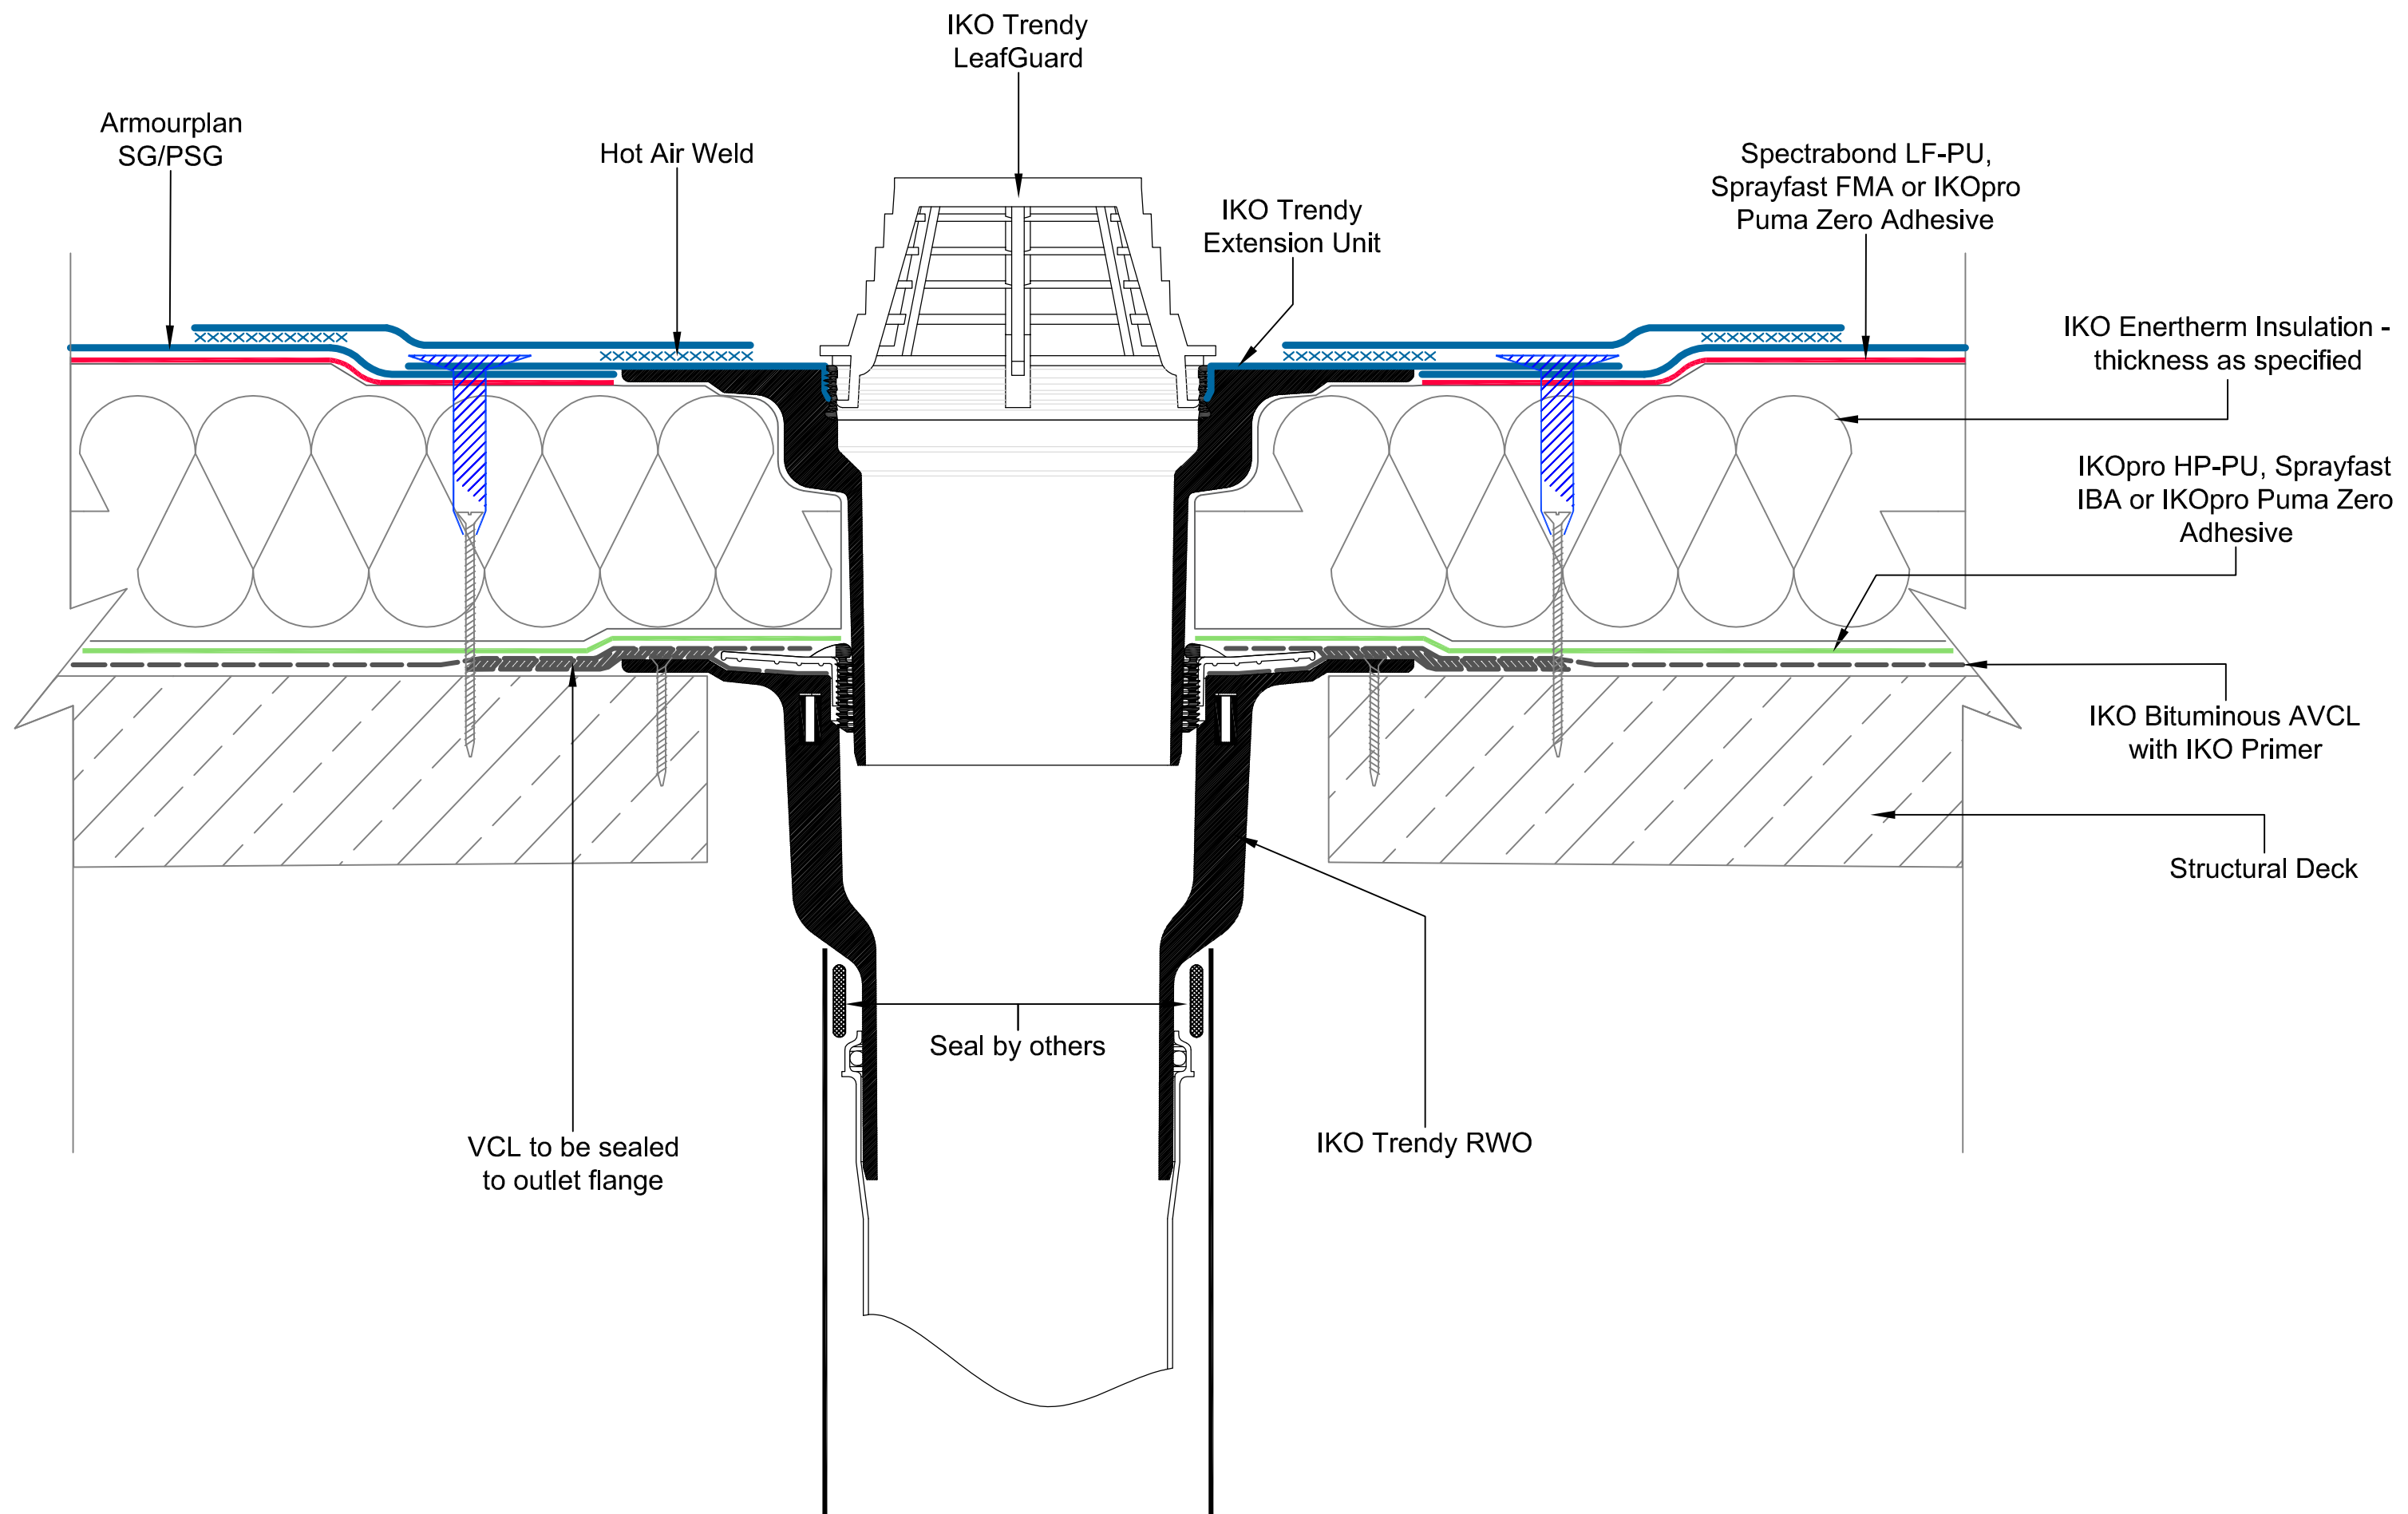

A member of the IKO Group
Coney Green Road
Clay Cross
Chesterfield
S45 9HZ

Main Tel: 01257 488000
Technical: 01257 488012
Email: polymeric.technical.uk@iko.com
Web: www.ikopolymeric.co.uk



DRAWING NO:
ASG-6d

DATE:
21.04.2021


DRAWING TITLE:
IKO TRENDY OUTLET - DOUBLE PART

DRAWN BY:
BQ

REVISION:
D

SCALE:
NTS

Waterproofing should be installed in accordance with BS 8000: Part 4:1989, BS 6229:2003 and IKO Polymeric fixing instructions. Only published current standard details are included in any IKO Polymeric guarantee that covers design liability. Any amendments to these details must be reviewed and approved in writing by the IKO Polymeric Technical Services Department. Data sheets for all IKO Polymeric and IKO PLC products are available on request. Project specifications are available on request. Further information on all IKO Polymeric products and services as well as IKO PLC products can be obtained through the contact details printed below.

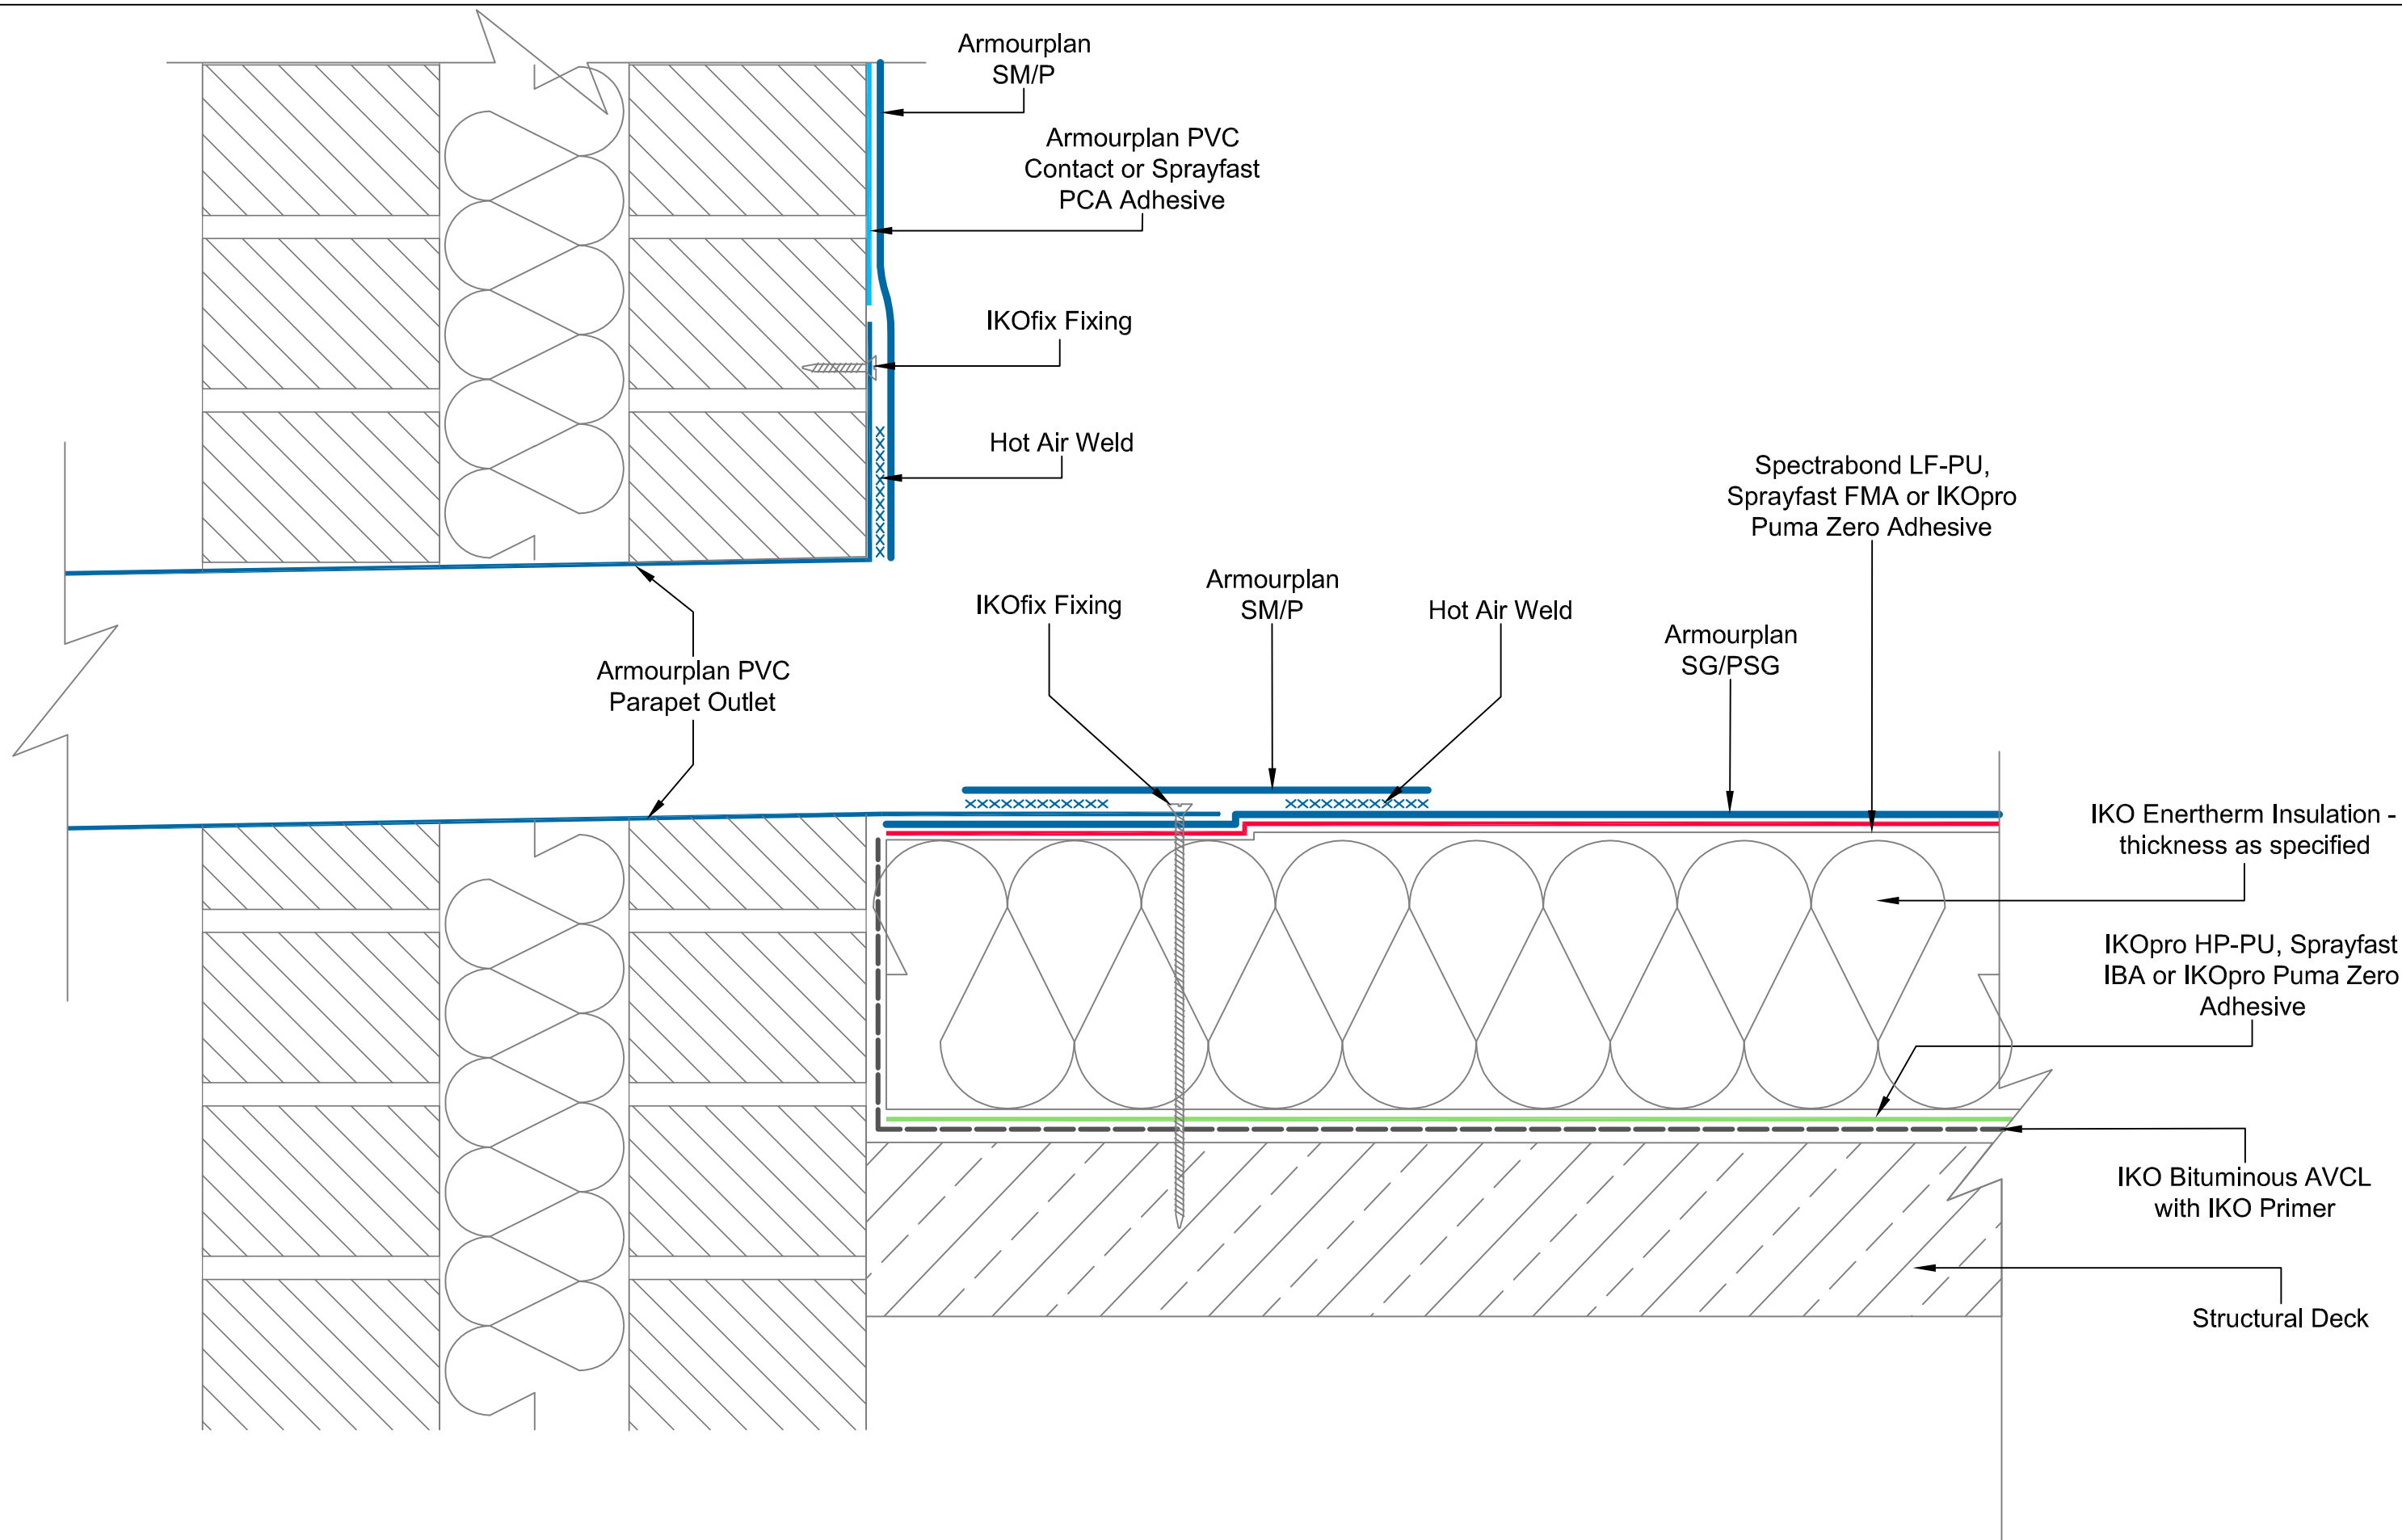

A member of the IKO Group

Coney Green Road
Clay Cross
Chesterfield
S45 9HZ

Main Tel: 01257 488000

Technical: 01257 488012

Email: polymeric.technical.uk@iko.com

Web: www.ikopolymeric.co.uk



DRAWING TITLE:

PARAPET OUTLET

DRAWING NO:

ASG-6e

REVISION:

D

DATE:

21.04.2021


DRAWN BY:

BQ

SCALE:

NTS

Waterproofing should be installed in accordance with BS 8000: Part 4:1989, BS 6229:2003 and IKO Polymeric fixing instructions. Only published current standard details are included in any IKO Polymeric guarantee that covers design liability. Any amendments to these details must be reviewed and approved in writing by the IKO Polymeric Technical Services Department. Data sheets for all IKO Polymeric and IKO PLC products are available on request. Project specifications are available on request. Further information on all IKO Polymeric products and services as well as IKO PLC products can be obtained through the contact details printed below.

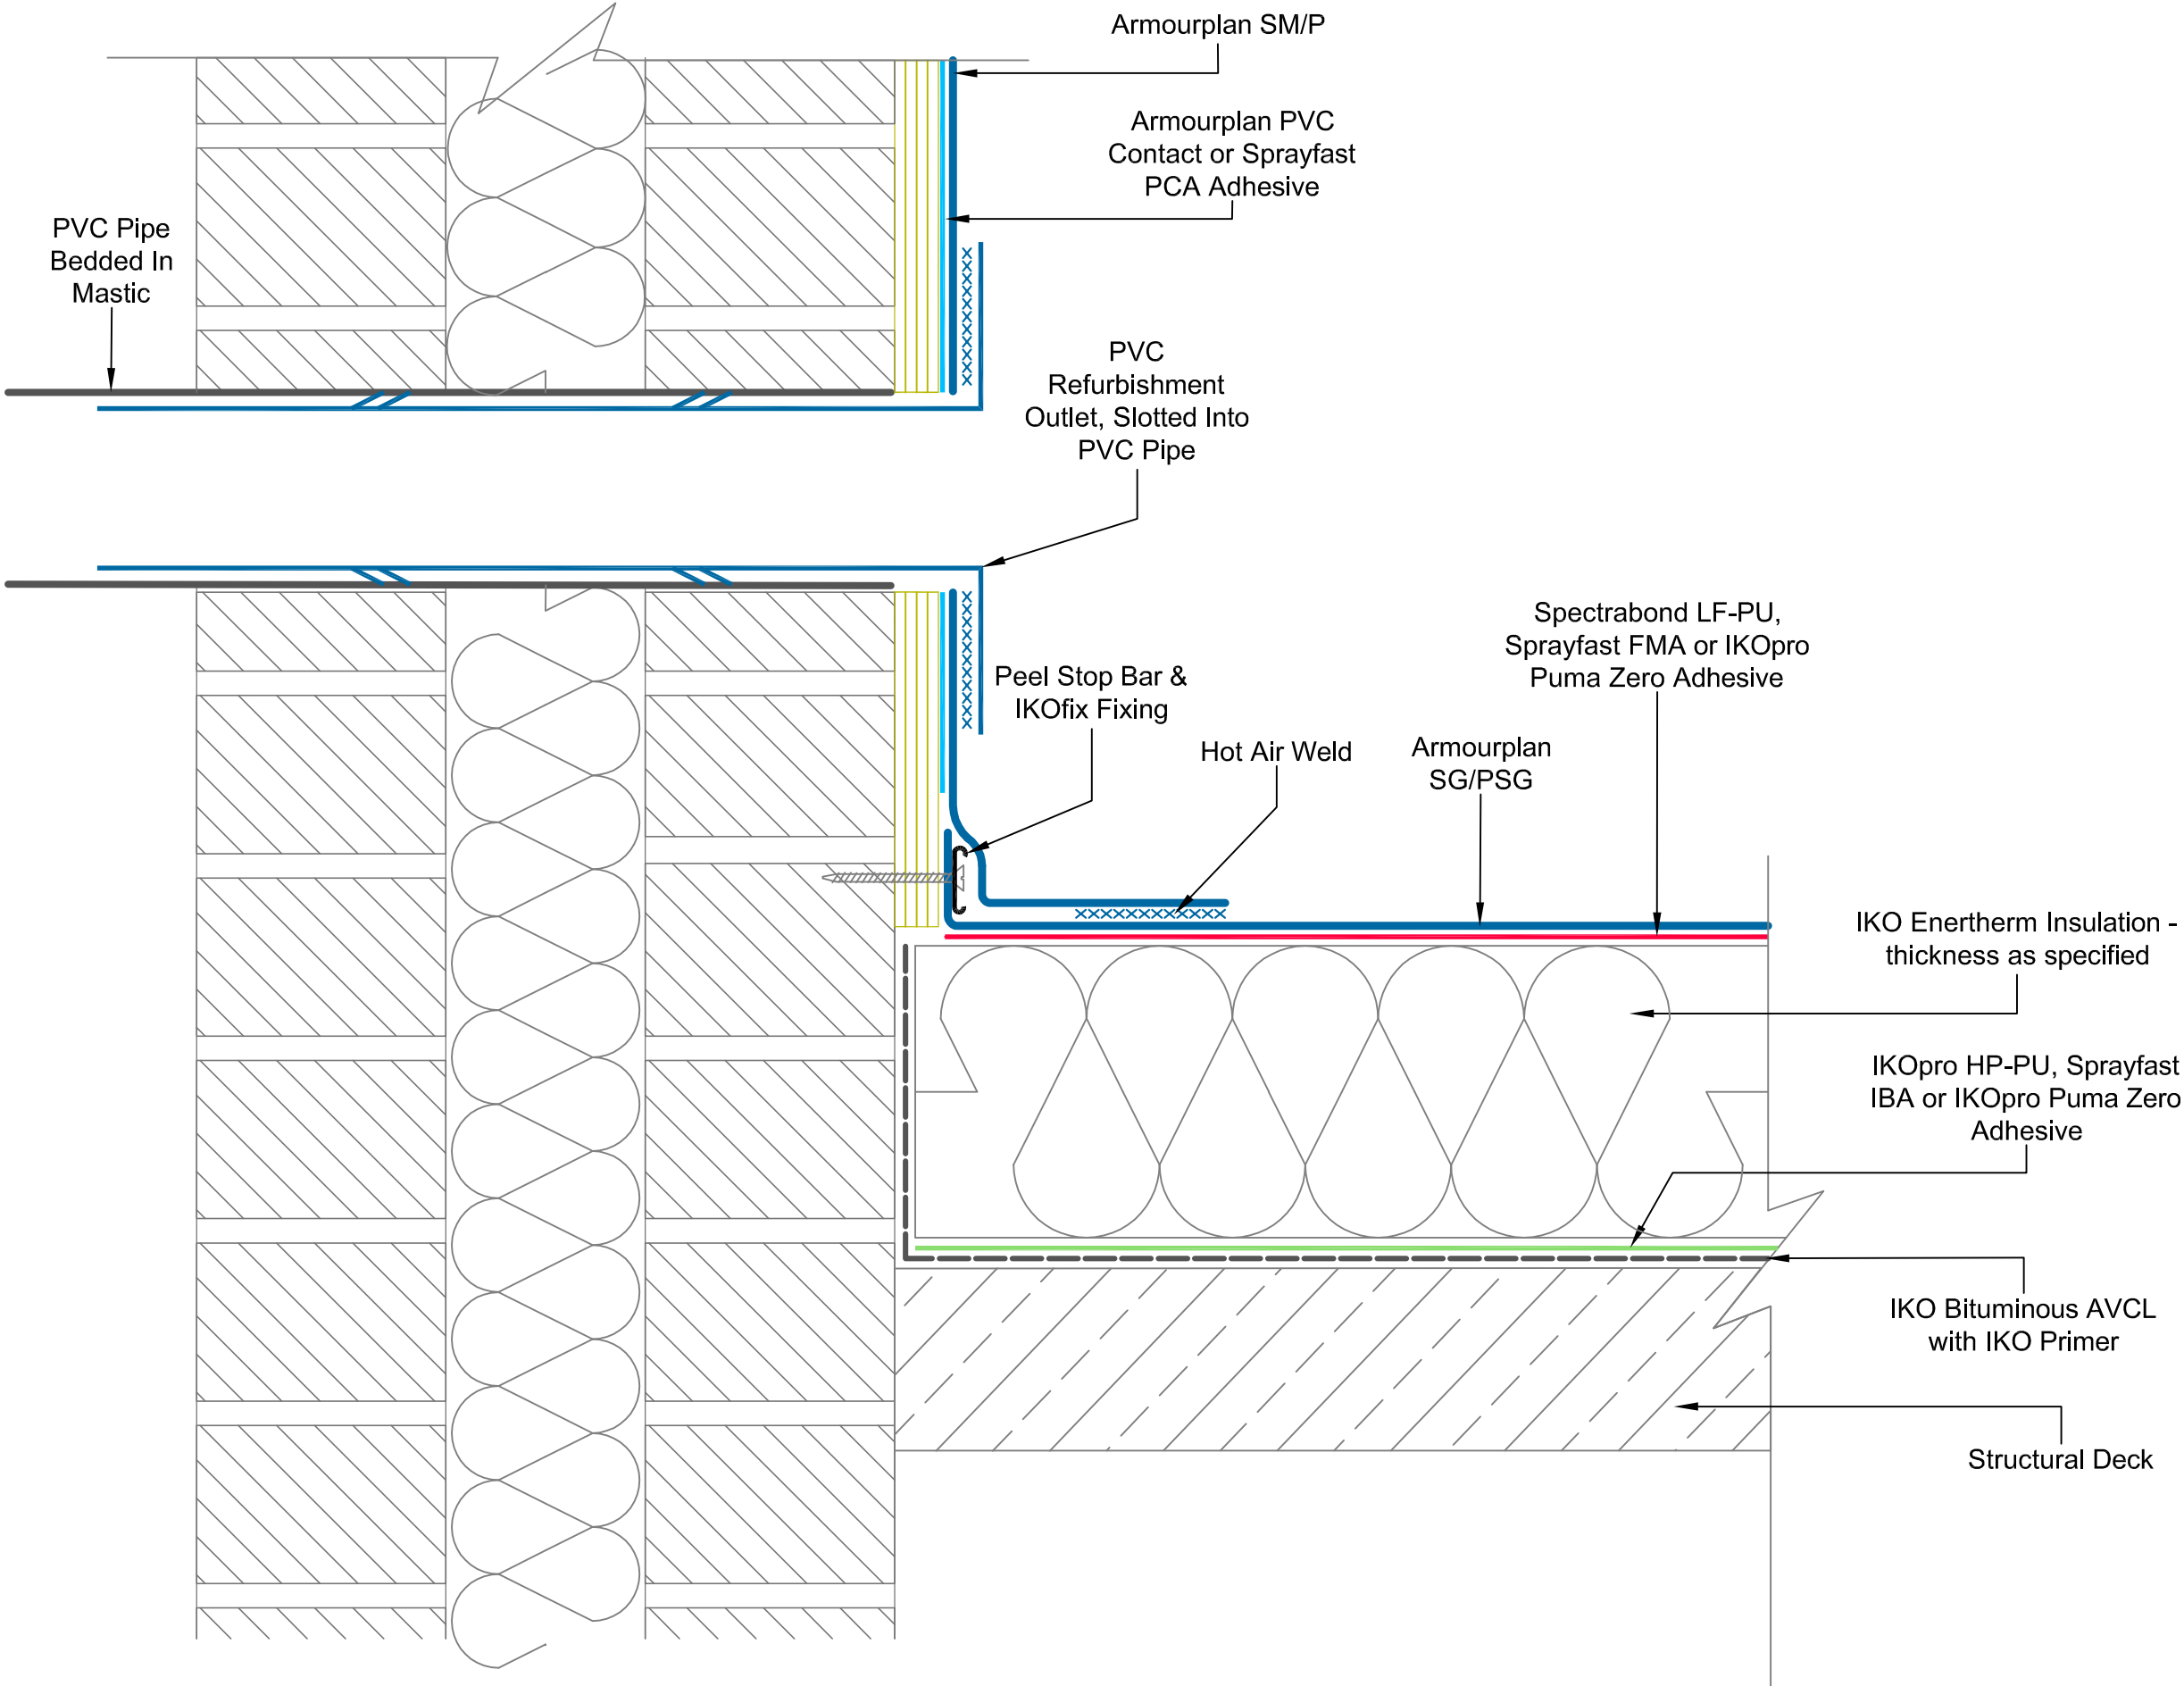

A member of the IKO Group
Coney Green Road
Clay Cross
Chesterfield
S45 9HZ

Main Tel: 01257 488000
Technical: 01257 488012
Email: polymeric.technical.uk@iko.com
Web: www.ikopolymeric.co.uk



DRAWING TITLE:

OVERFLOW OUTLET

DRAWING NO:
ASG-6g


REVISION:

DATE:
27.04.2021

DRAWN BY:
BQ

SCALE:
NTS

Waterproofing should be installed in accordance with BS 8000: Part 4:1989, BS 6229:2003 and IKO Polymeric fixing instructions. Only published current standard details are included in any IKO Polymeric guarantee that covers design liability. Any amendments to these details must be reviewed and approved in writing by the IKO Polymeric Technical Services Department. Data sheets for all IKO Polymeric and IKO PLC products are available on request. Project specifications are available on request. Further information on all IKO Polymeric products and services as well as IKO PLC products can be obtained through the contact details printed below.

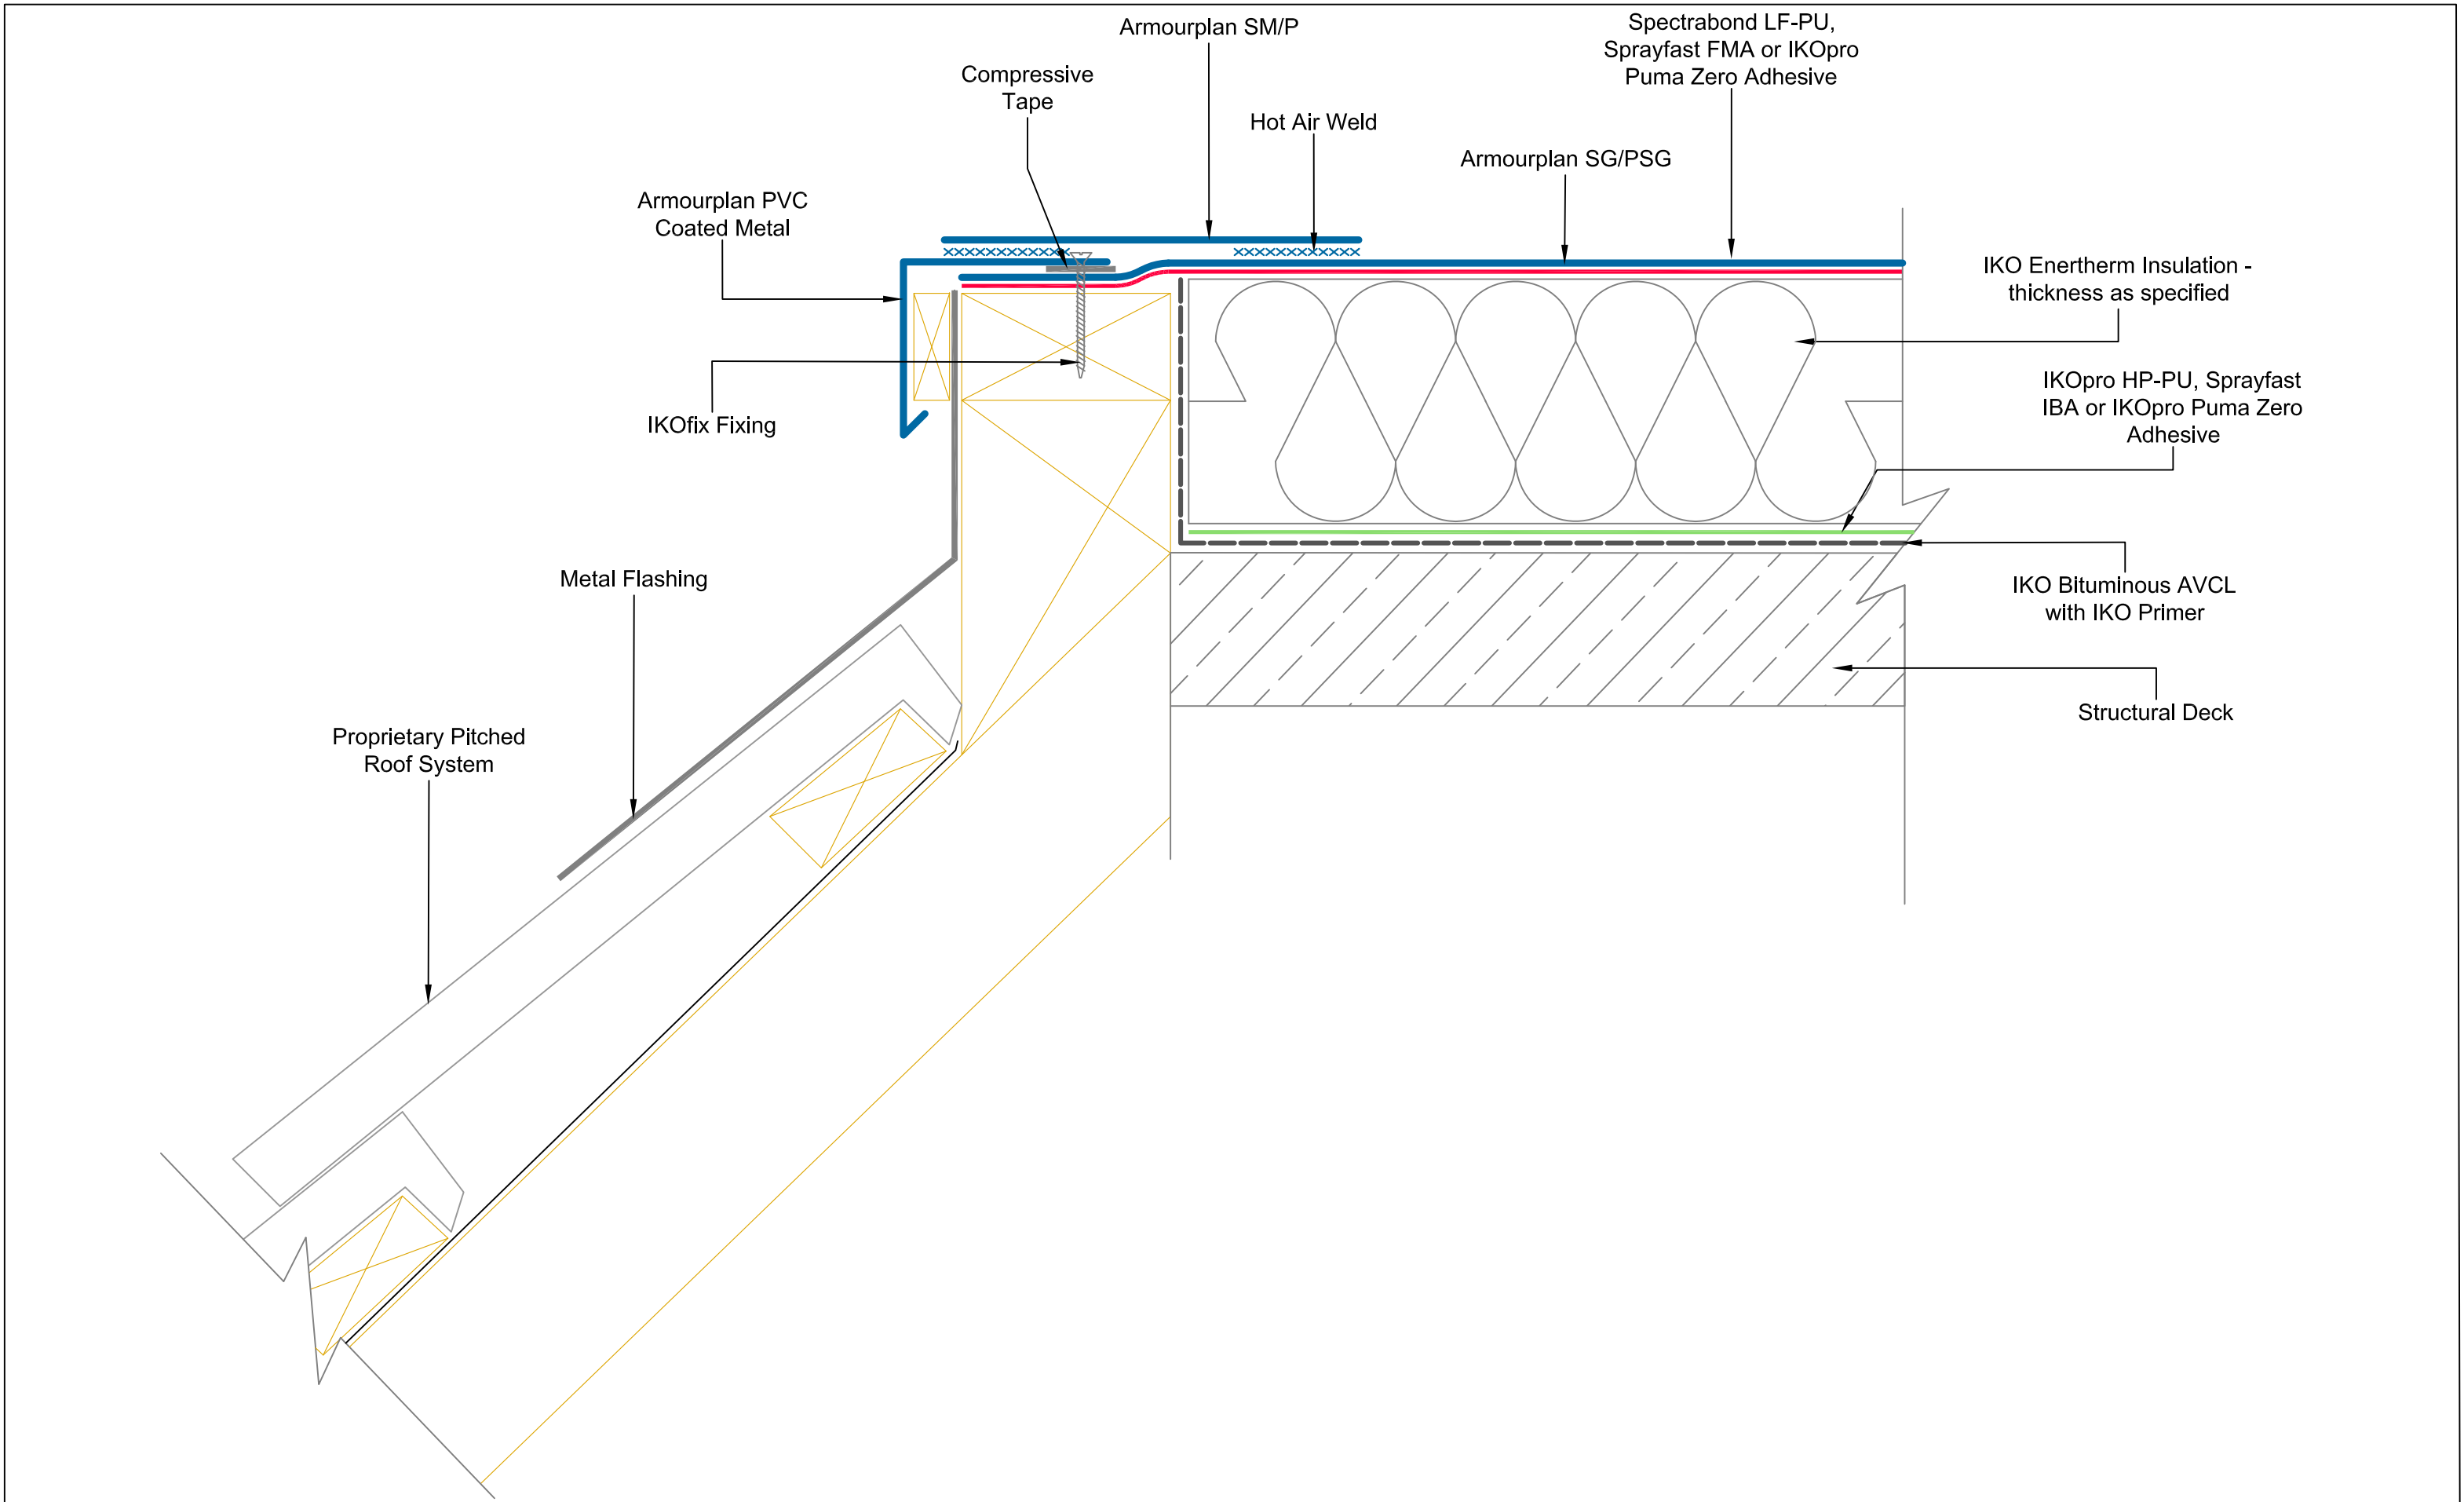

A member of the IKO Group

Coney Green Road
Clay Cross
Chesterfield
S45 9HZ

Main Tel: 01257 488000

Technical: 01257 488012

Email: polymeric.technical.uk@iko.com

Web: www.ikopolymeric.co.uk



DRAWING TITLE:

MANSARD DETAIL

DRAWING NO:

ASG-7

REVISION:

D

DATE:

21.04.2021


DRAWN BY:

BQ

SCALE:

NTS

Waterproofing should be installed in accordance with BS 8000: Part 4:1989, BS 6229:2003 and IKO Polymeric fixing Instructions. Only published current standard details are included in any IKO Polymeric guarantee that covers design liability. Any amendments to these details must be reviewed and approved in writing by the IKO Polymeric Technical Services Department. Data sheets for all IKO Polymeric and IKO PLC products are available on request. Project specifications are available on request. Further information on all IKO Polymeric products and services as well as IKO PLC products can be obtained through the contact details printed below.

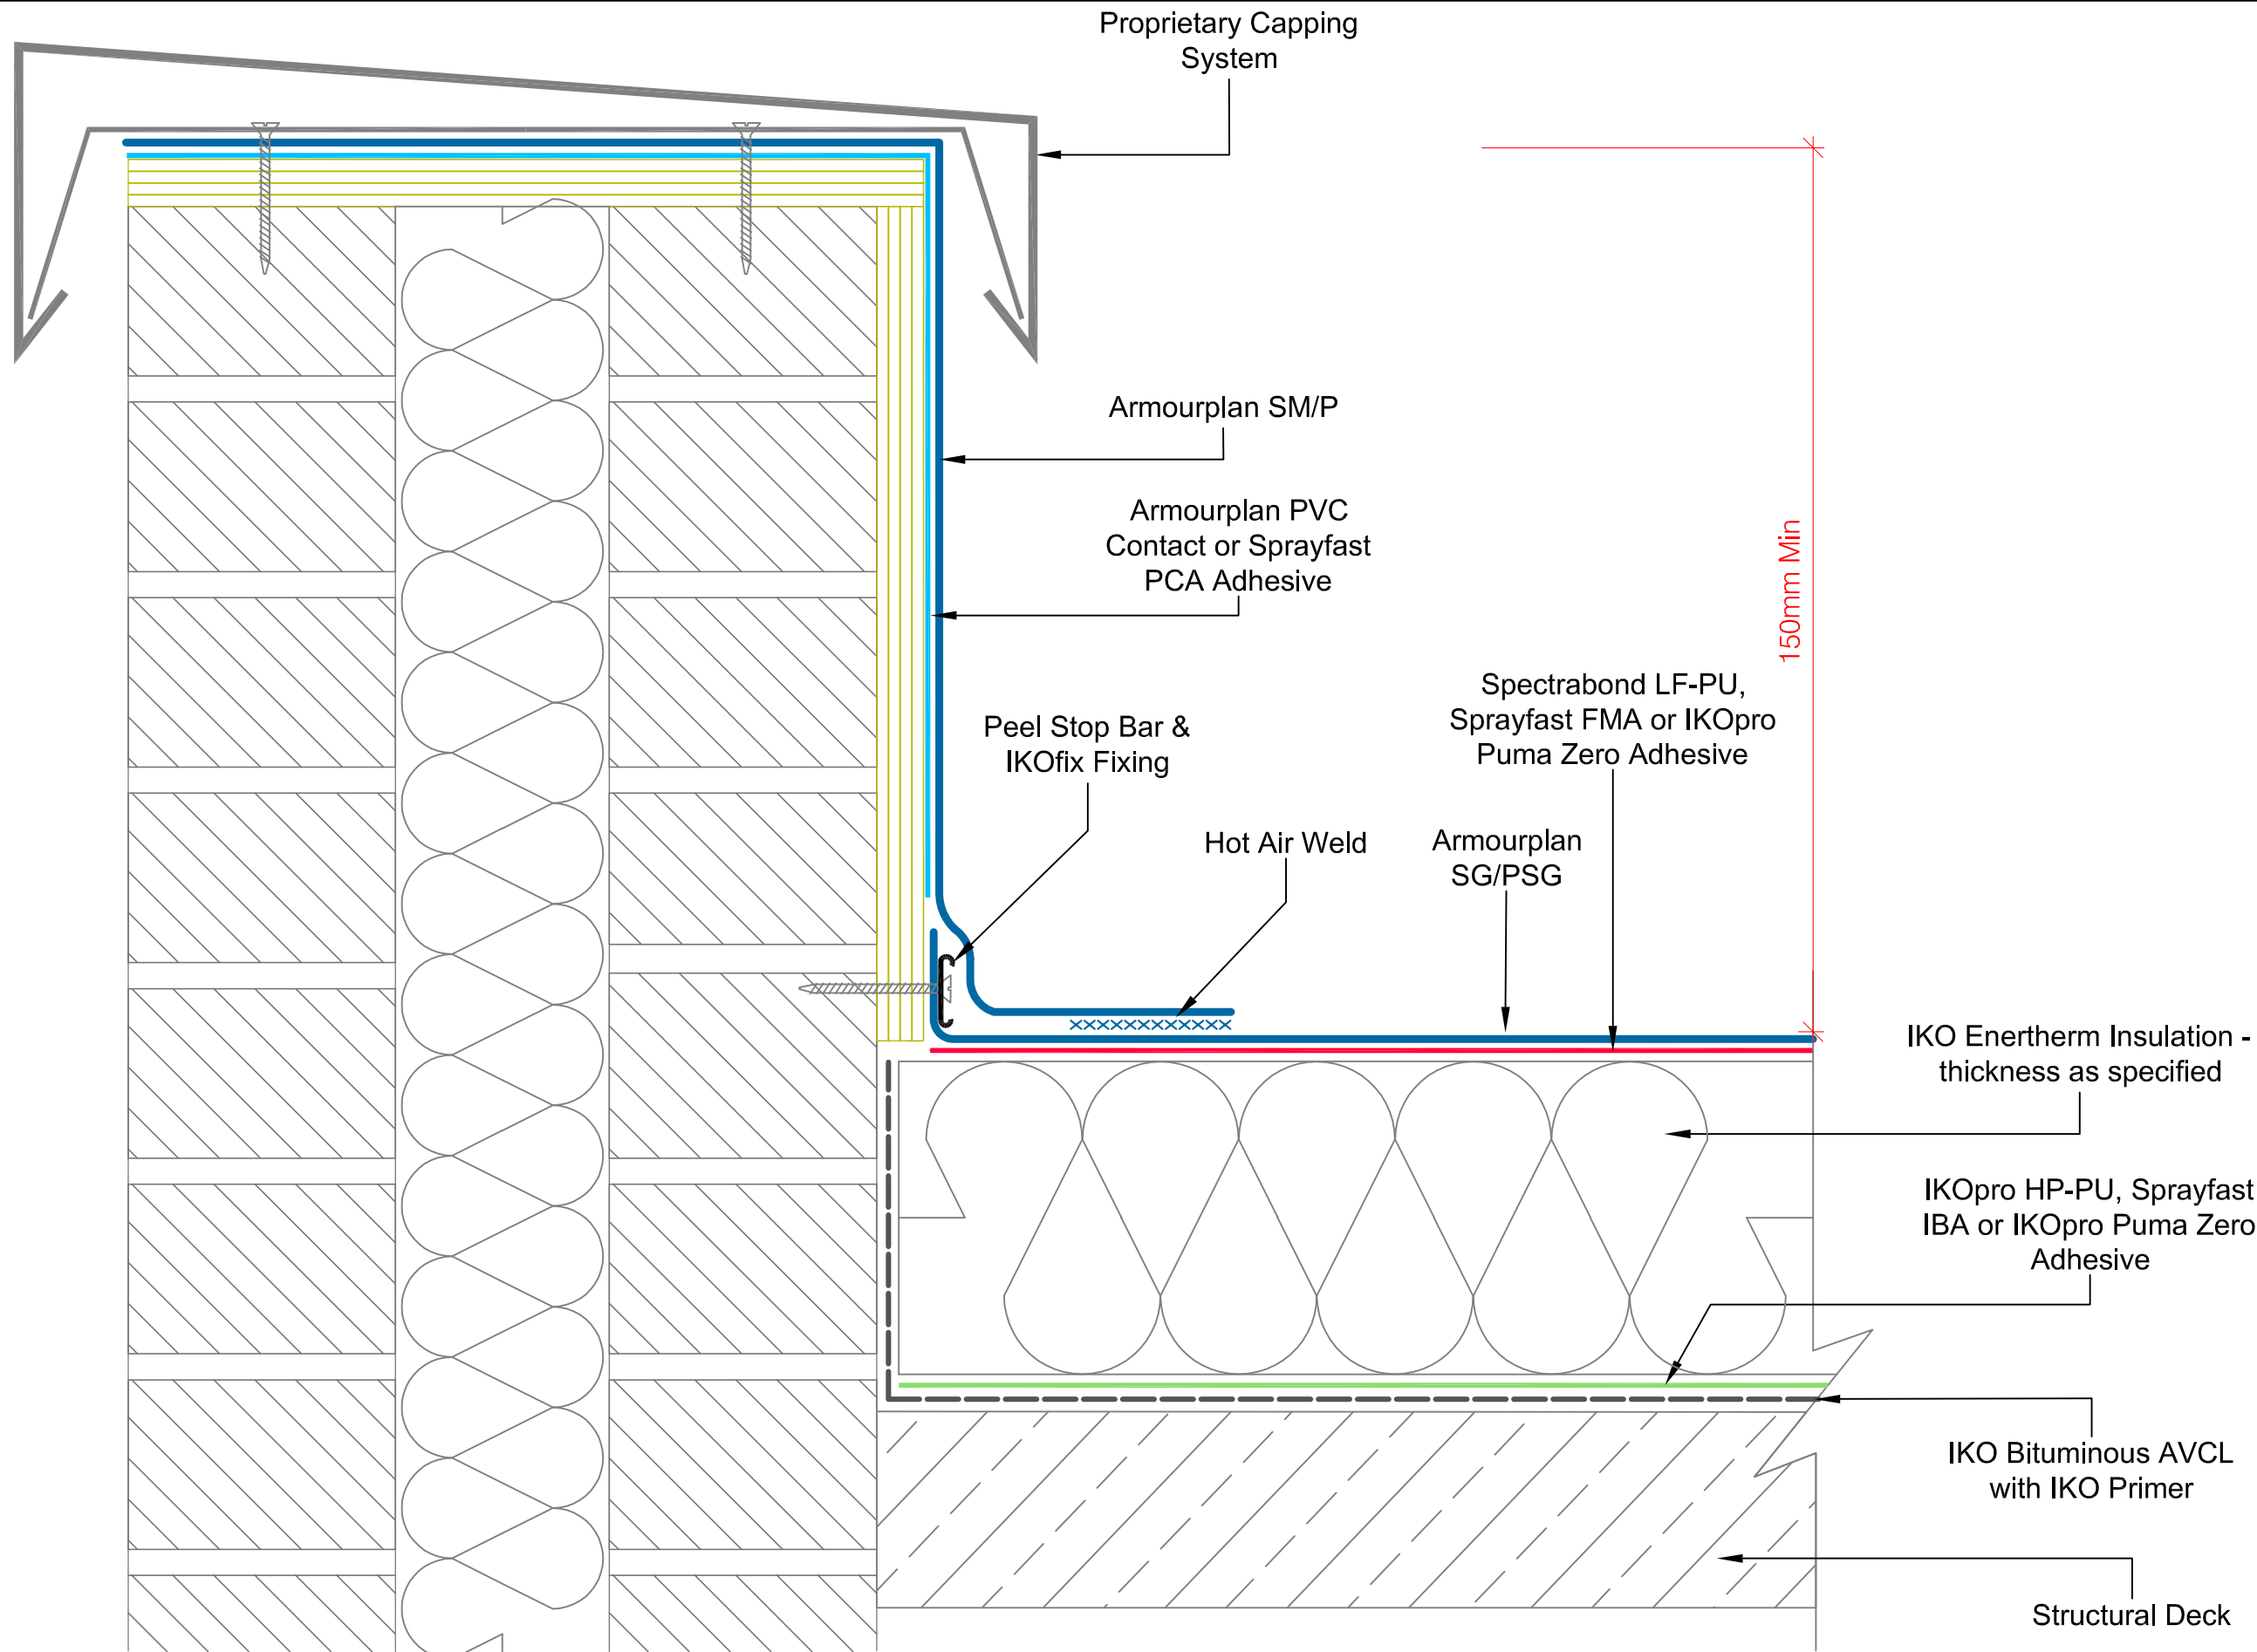

A member of the IKO Group

Coney Green Road
Clay Cross
Chesterfield
S45 9HZ

Main Tel: 01257 488000

Technical: 01257 488012

Email: polymeric.technical.uk@iko.com

Web: www.ikopolymeric.co.uk



DRAWING TITLE:

ADHERED PARAPET DETAIL WITH CAPPING

DRAWING NO:

ASG-8a

REVISION:

D

DATE:

22.04.2021


DRAWN BY:

BQ

SCALE:

NTS

Waterproofing should be installed in accordance with BS 8000: Part 4:1989, BS 6229:2003 and IKO Polymeric fixing instructions. Only published current standard details are included in any IKO Polymeric guarantee that covers design liability. Any amendments to these details must be reviewed and approved in writing by the IKO Polymeric Technical Services Department. Data sheets for all IKO Polymeric and IKO PLC products are available on request. Project specifications are available on request. Further information on all IKO Polymeric products and services as well as IKO PLC products can be obtained through the contact details printed below.

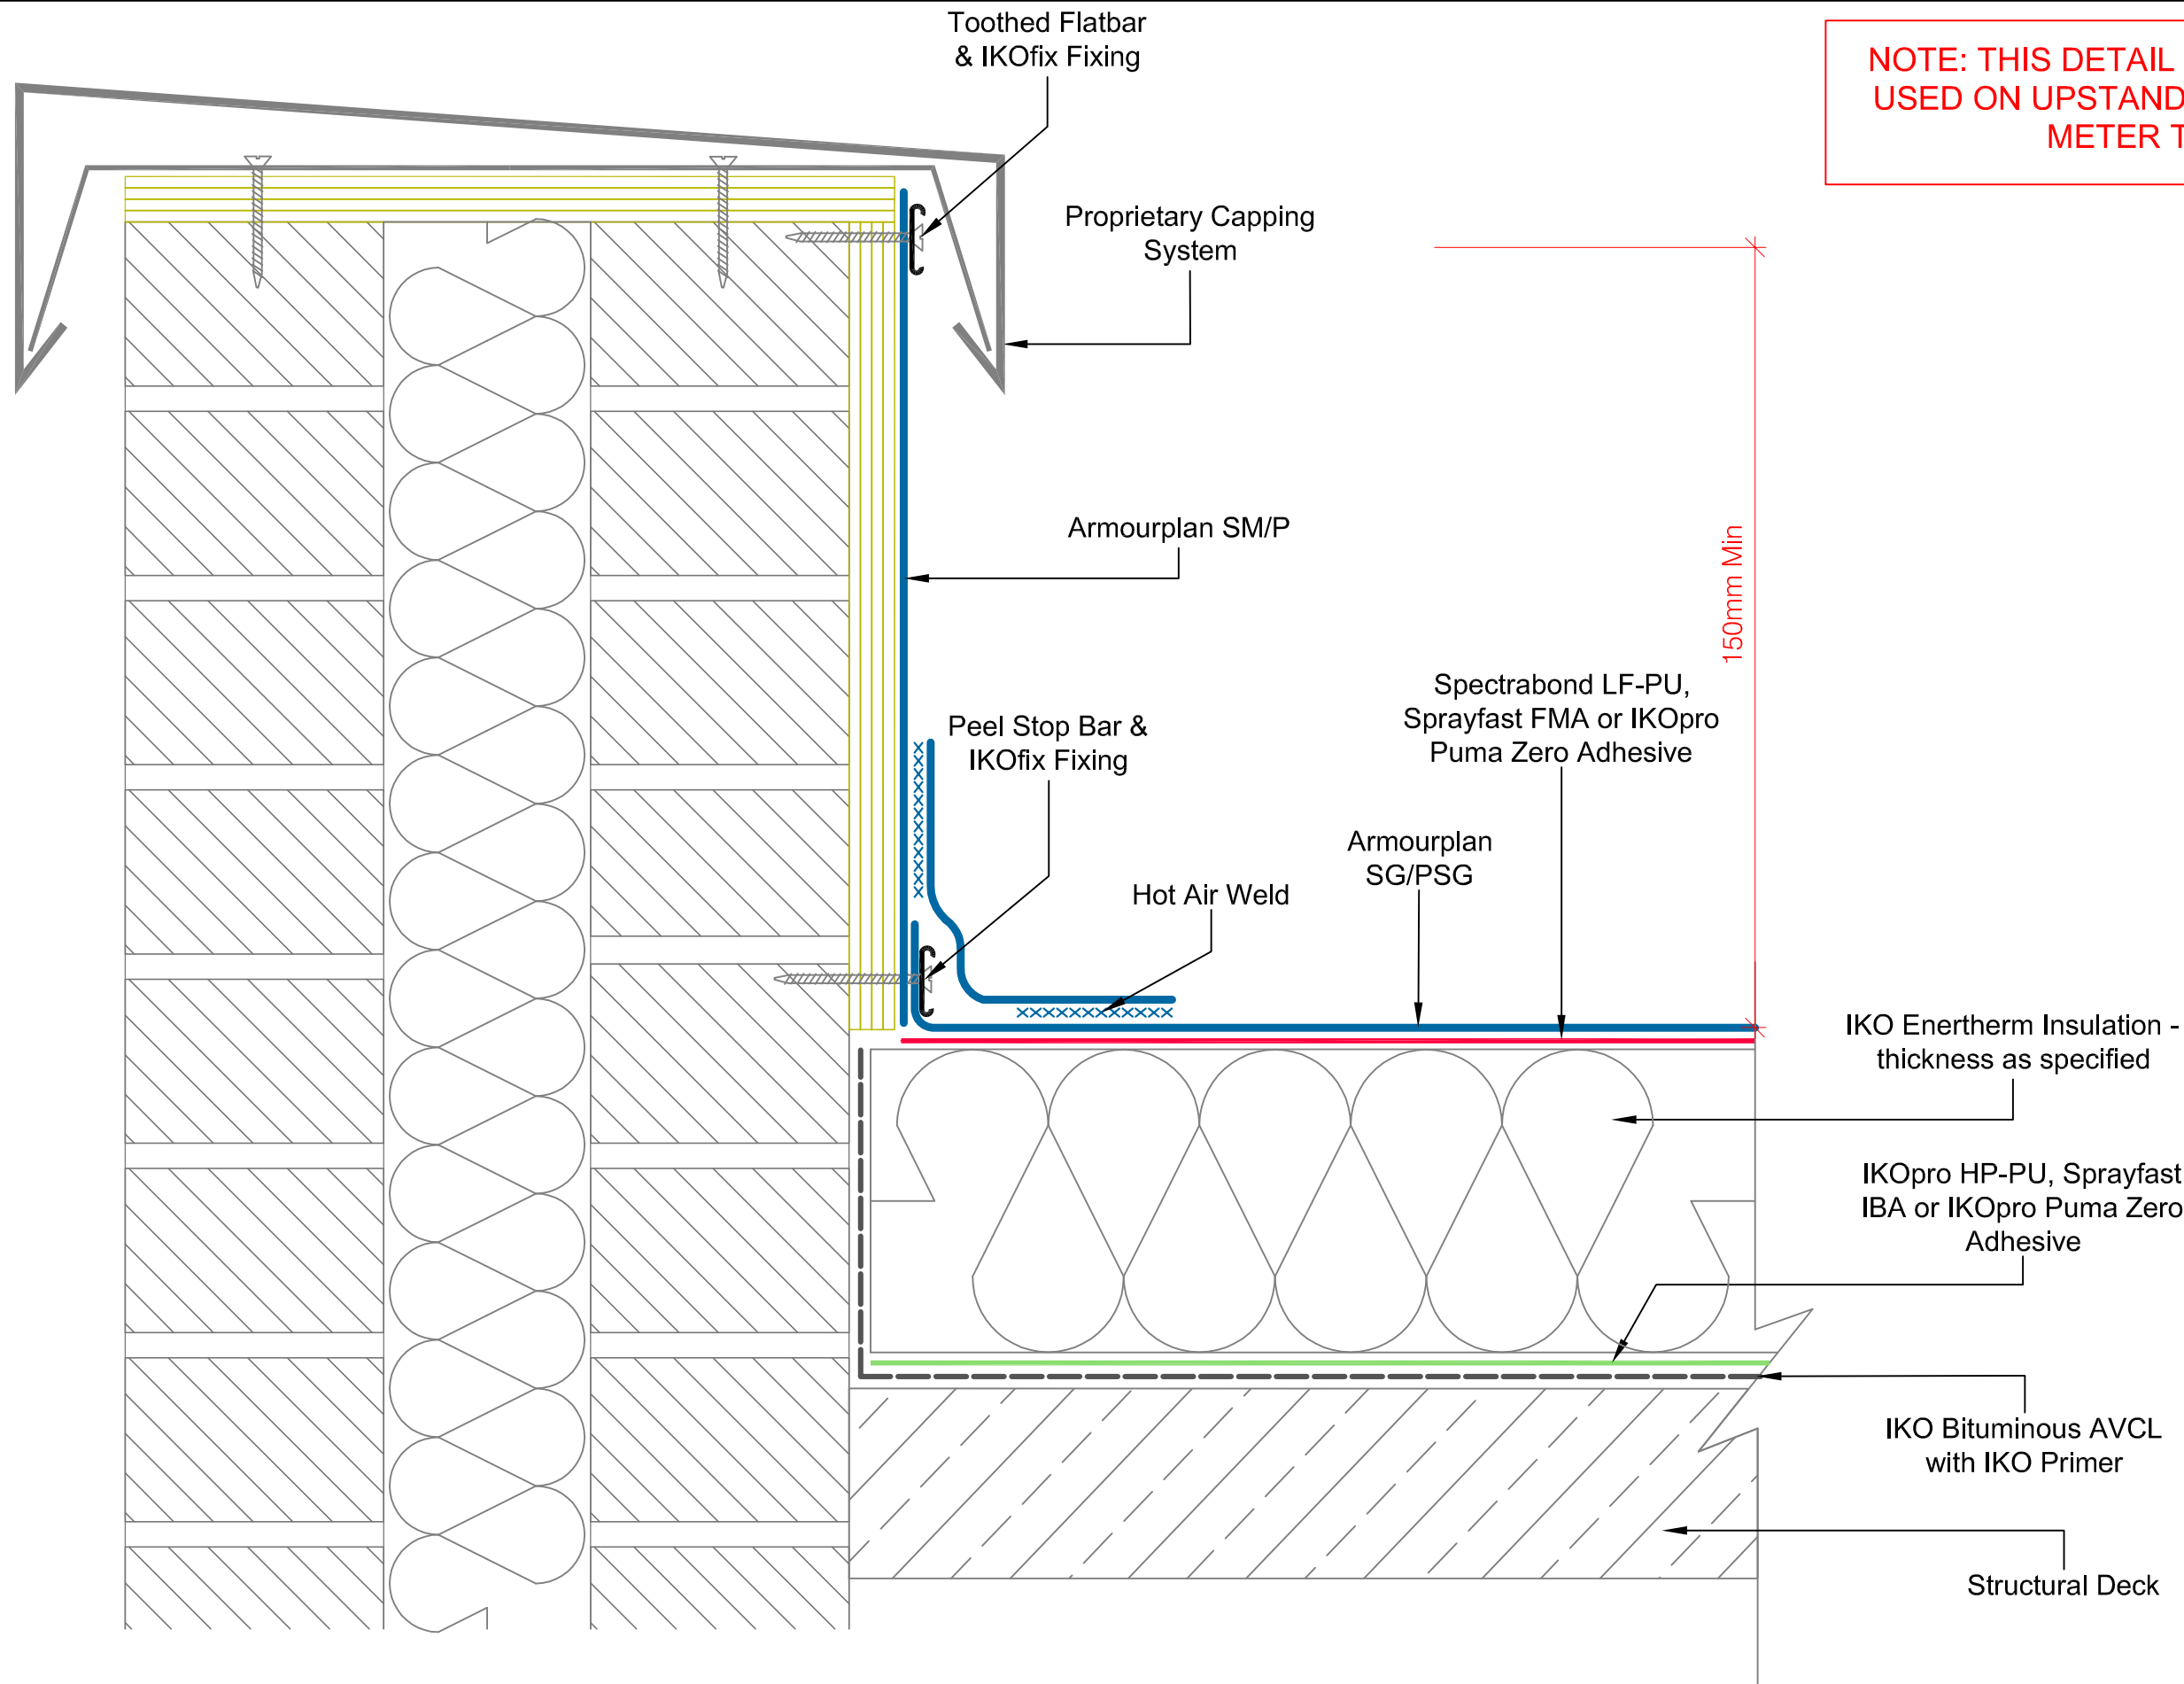

NOTE: THIS DETAIL MUST ONLY BE USED ON UPSTANDS LESS THAN 1 METER TALL

150mm Min

Toothed Flatbar & IKOfix Fixing

Proprietary Capping System

Armourplan SM/P

Peel Stop Bar & IKOfix Fixing

Hot Air Weld

Armourplan SG/PSG

Spectrabond LF-PU, Sprayfast FMA or IKOpro Puma Zero Adhesive

IKO Enertherm Insulation - thickness as specified

IKOpro HP-PU, Sprayfast IBA or IKOpro Puma Zero Adhesive

IKO Bituminous AVCL with IKO Primer

Structural Deck

IKO polymeric
Excellence in Polymer Technology

A member of the IKO Group

Coney Green Road
Clay Cross
Chesterfield
S45 9HZ

Main Tel: 01257 488000
Technical: 01257 488012
Email: polymeric.technical.uk@iko.com
Web: www.ikopolymeric.co.uk

IKO armourplan
PVC

DRAWING NO: ASG-8b

DATE: 22.04.2021

DRAWING TITLE: MECHANICALLY FIXED PARAPET DETAIL WITH CAPPING SYSTEM. 1 METER OR LESS


REVISION: D

DRAWN BY: BQ


SCALE: NTS

Waterproofing should be installed in accordance with BS 8000: Part 4:1989, BS 6229:2003 and IKO Polymeric fixing instructions. Only published current standard details are included in any IKO Polymeric guarantee that covers design liability. Any amendments to these details must be reviewed and approved in writing by the IKO Polymeric Technical Services Department. Data sheets for all IKO Polymeric and IKO PLC products are available on request. Project specifications are available on request. Further information on all IKO Polymeric products and services as well as IKO PLC products can be obtained through the contact details printed below.

Option 1
(Intermediate Bar)

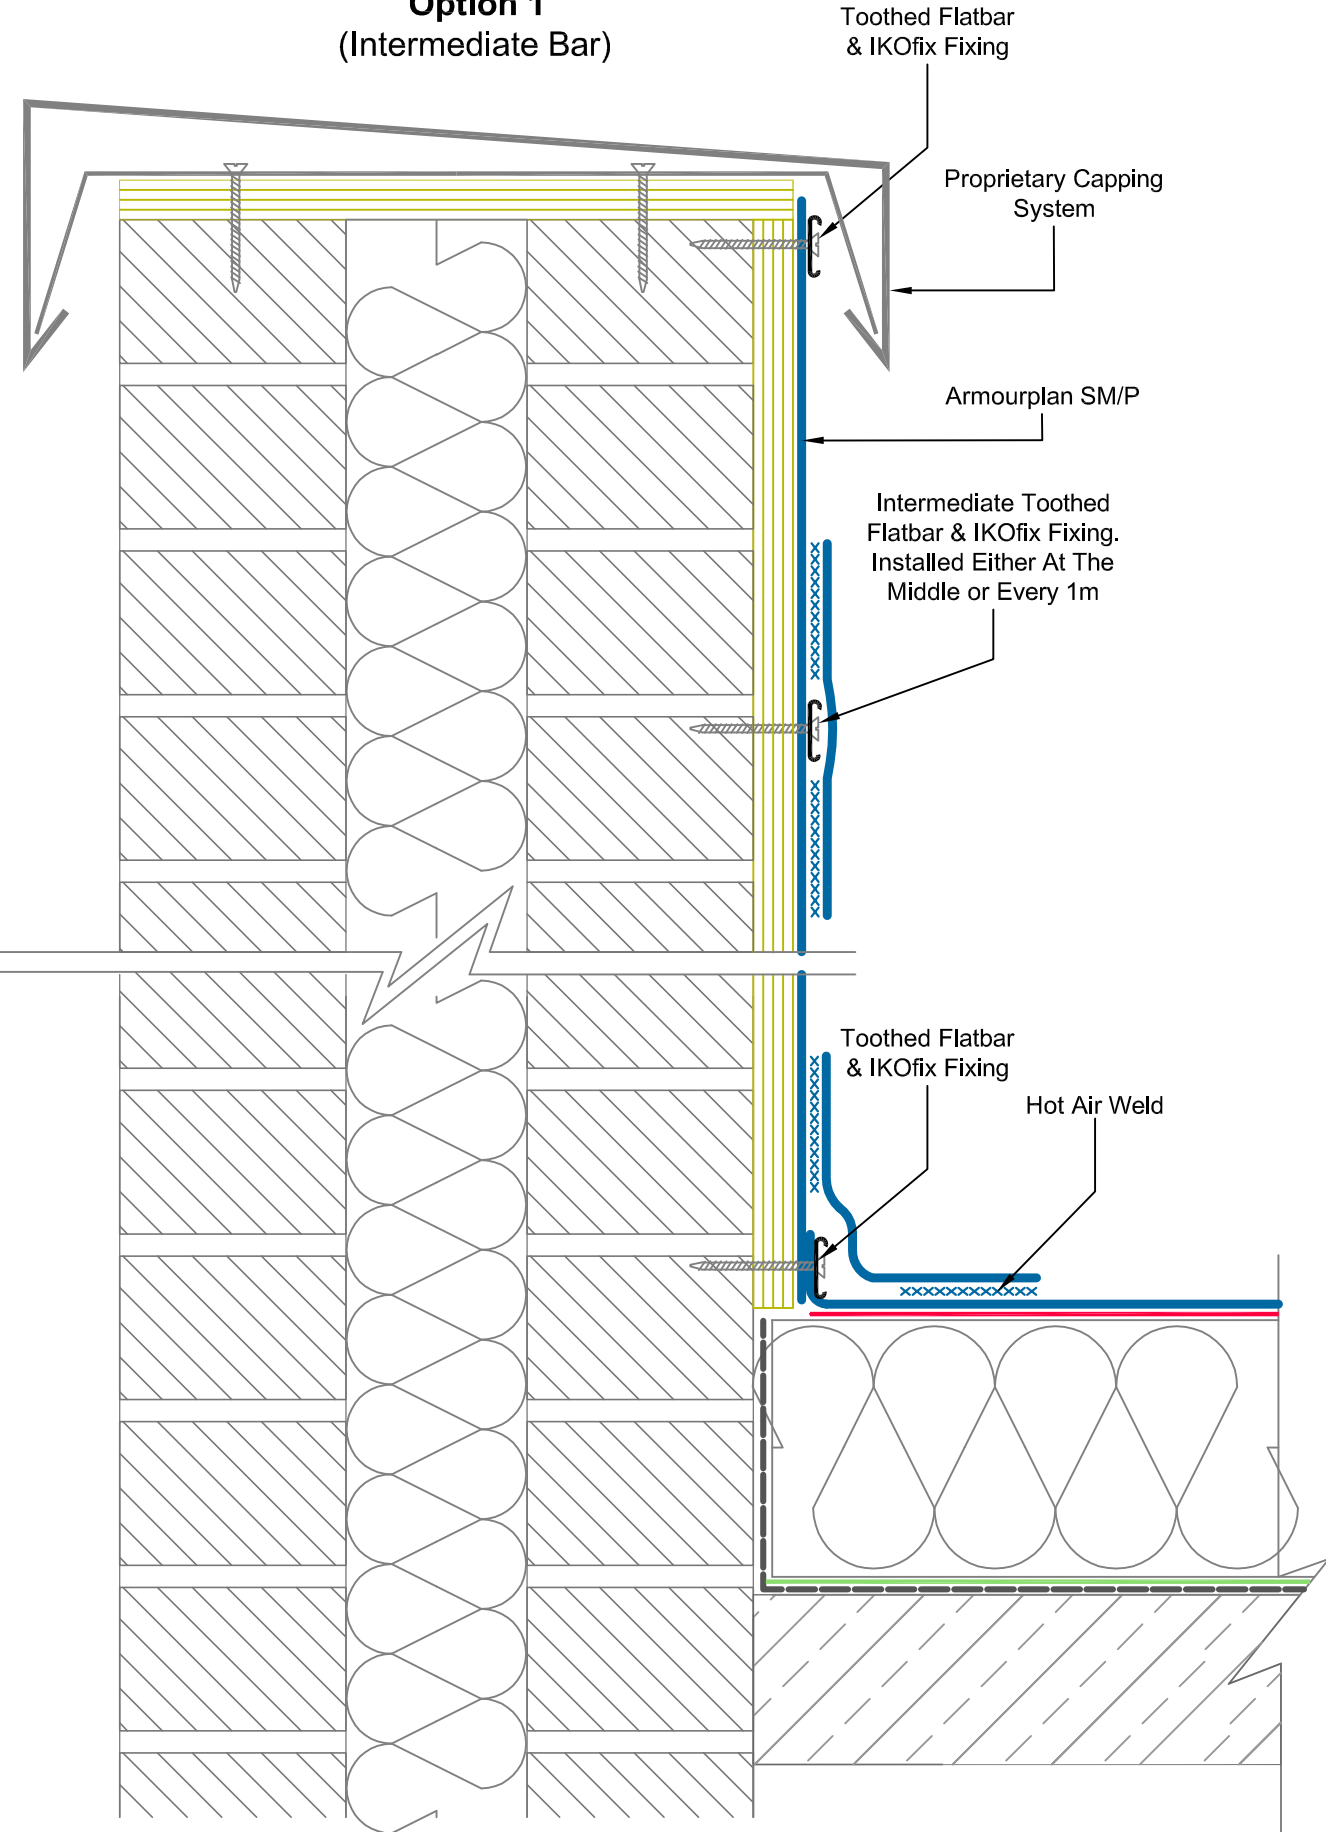

Option 2
(Lap Fixed -
1m Sheets Only)

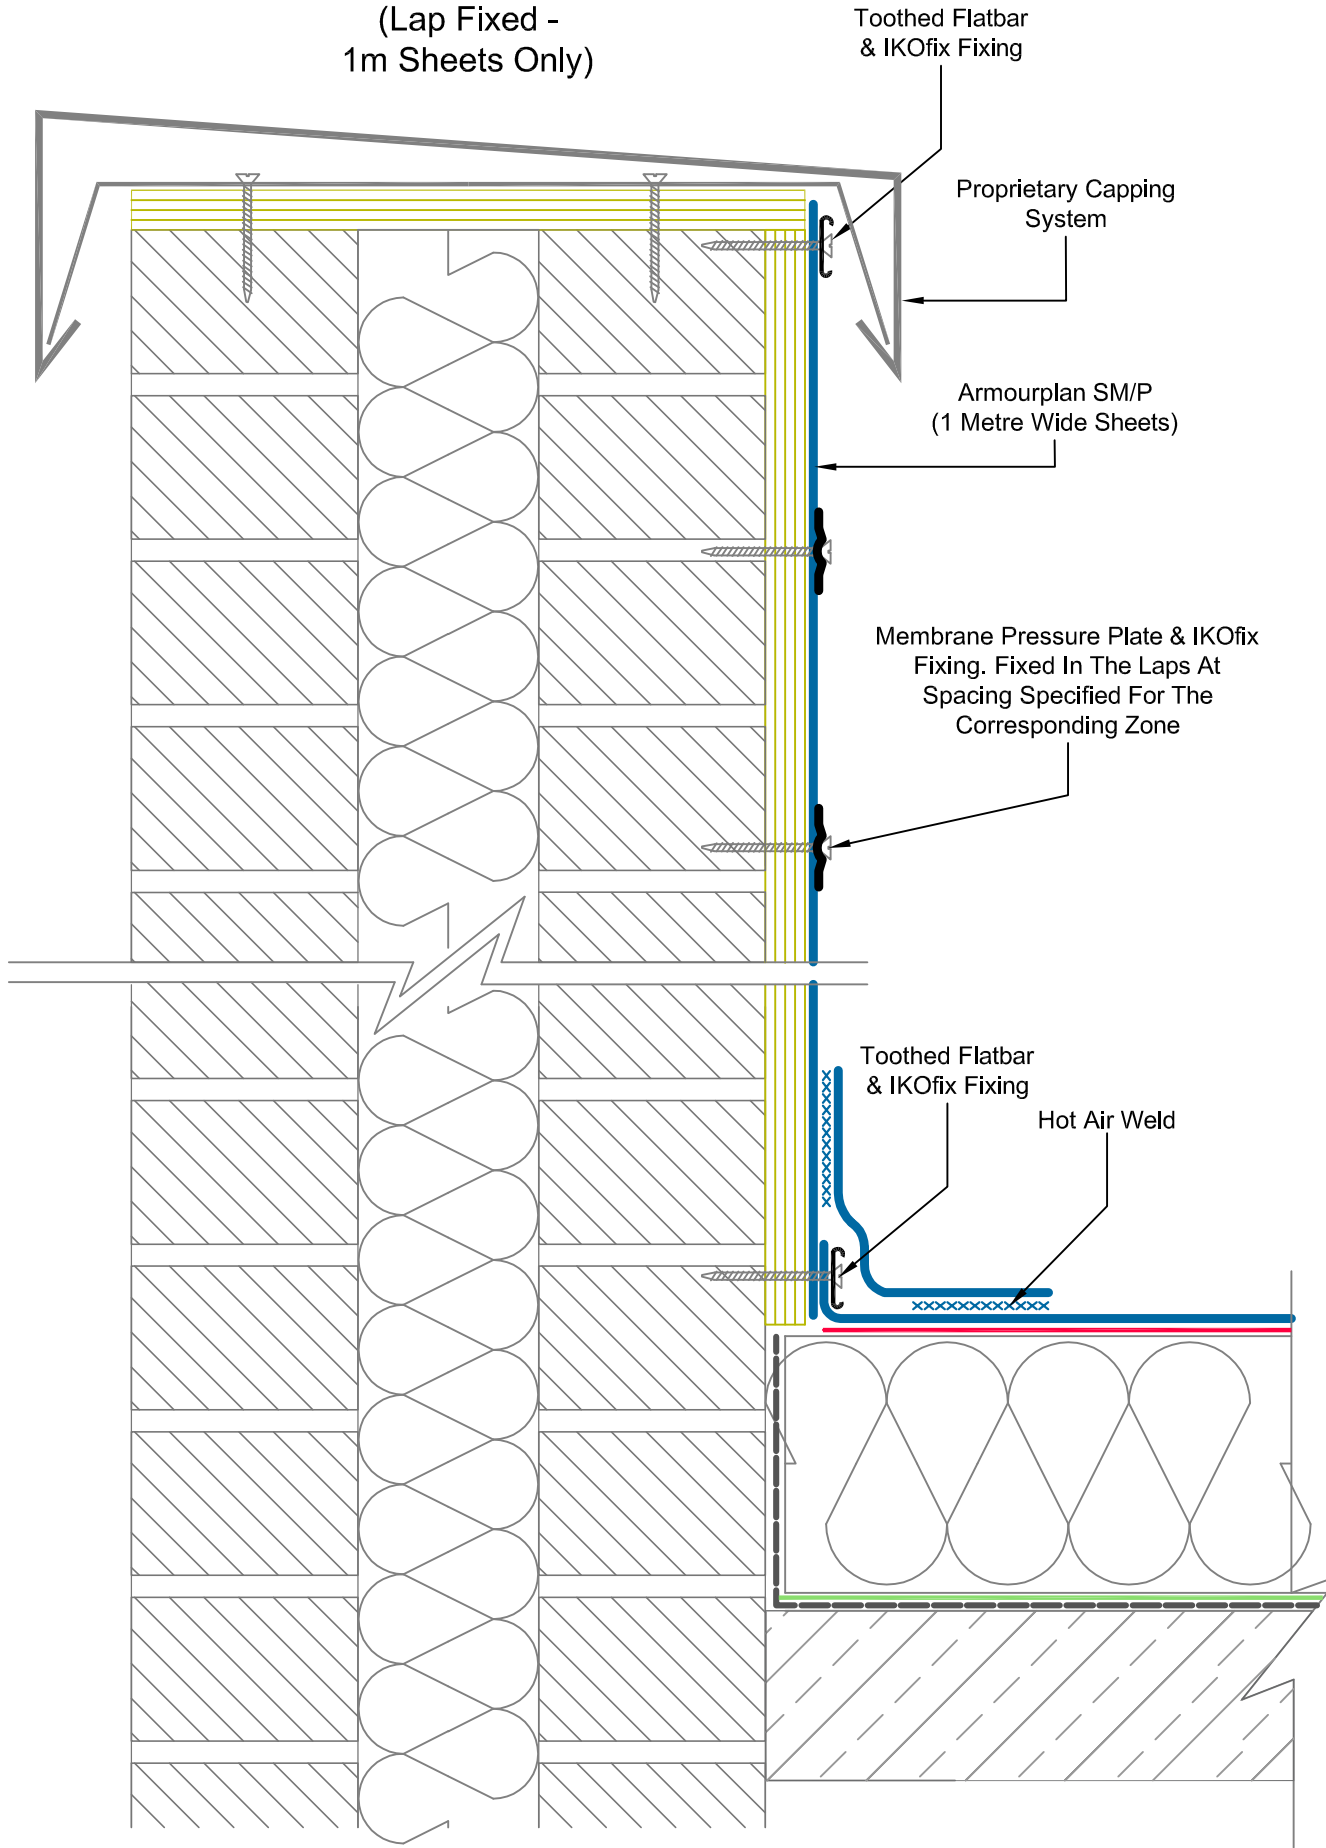

A member of the IKO Group
Coney Green Road
Clay Cross
Chesterfield
S45 9HZ

Main Tel: 01257 488000
Technical: 01257 488012
Email: polymeric.technical.uk@iko.com
Web: www.ikopolymeric.co.uk



DRAWING NO:
ASG-8c

DATE:
05/06/2021

DRAWING TITLE: MECHANICALLY FIXED PARAPET DETAIL
WITH CAPPING SYSTEM. 1 METER OR MORE

REVISION:


DRAWN BY:

BQ

SCALE:

NTS

Waterproofing should be installed in accordance with BS 8000: Part 4:1989, BS 6229:2003 and IKO Polymeric fixing instructions. Only published current standard details are included in any IKO Polymeric guarantee that covers design liability. Any amendments to these details must be reviewed and approved in writing by the IKO Polymeric Technical Services Department. Data sheets for all IKO Polymeric and IKO PLC products are available on request. Project specifications are available on request. Further information on all IKO Polymeric products and services as well as IKO PLC products can be obtained through the contact details printed below.

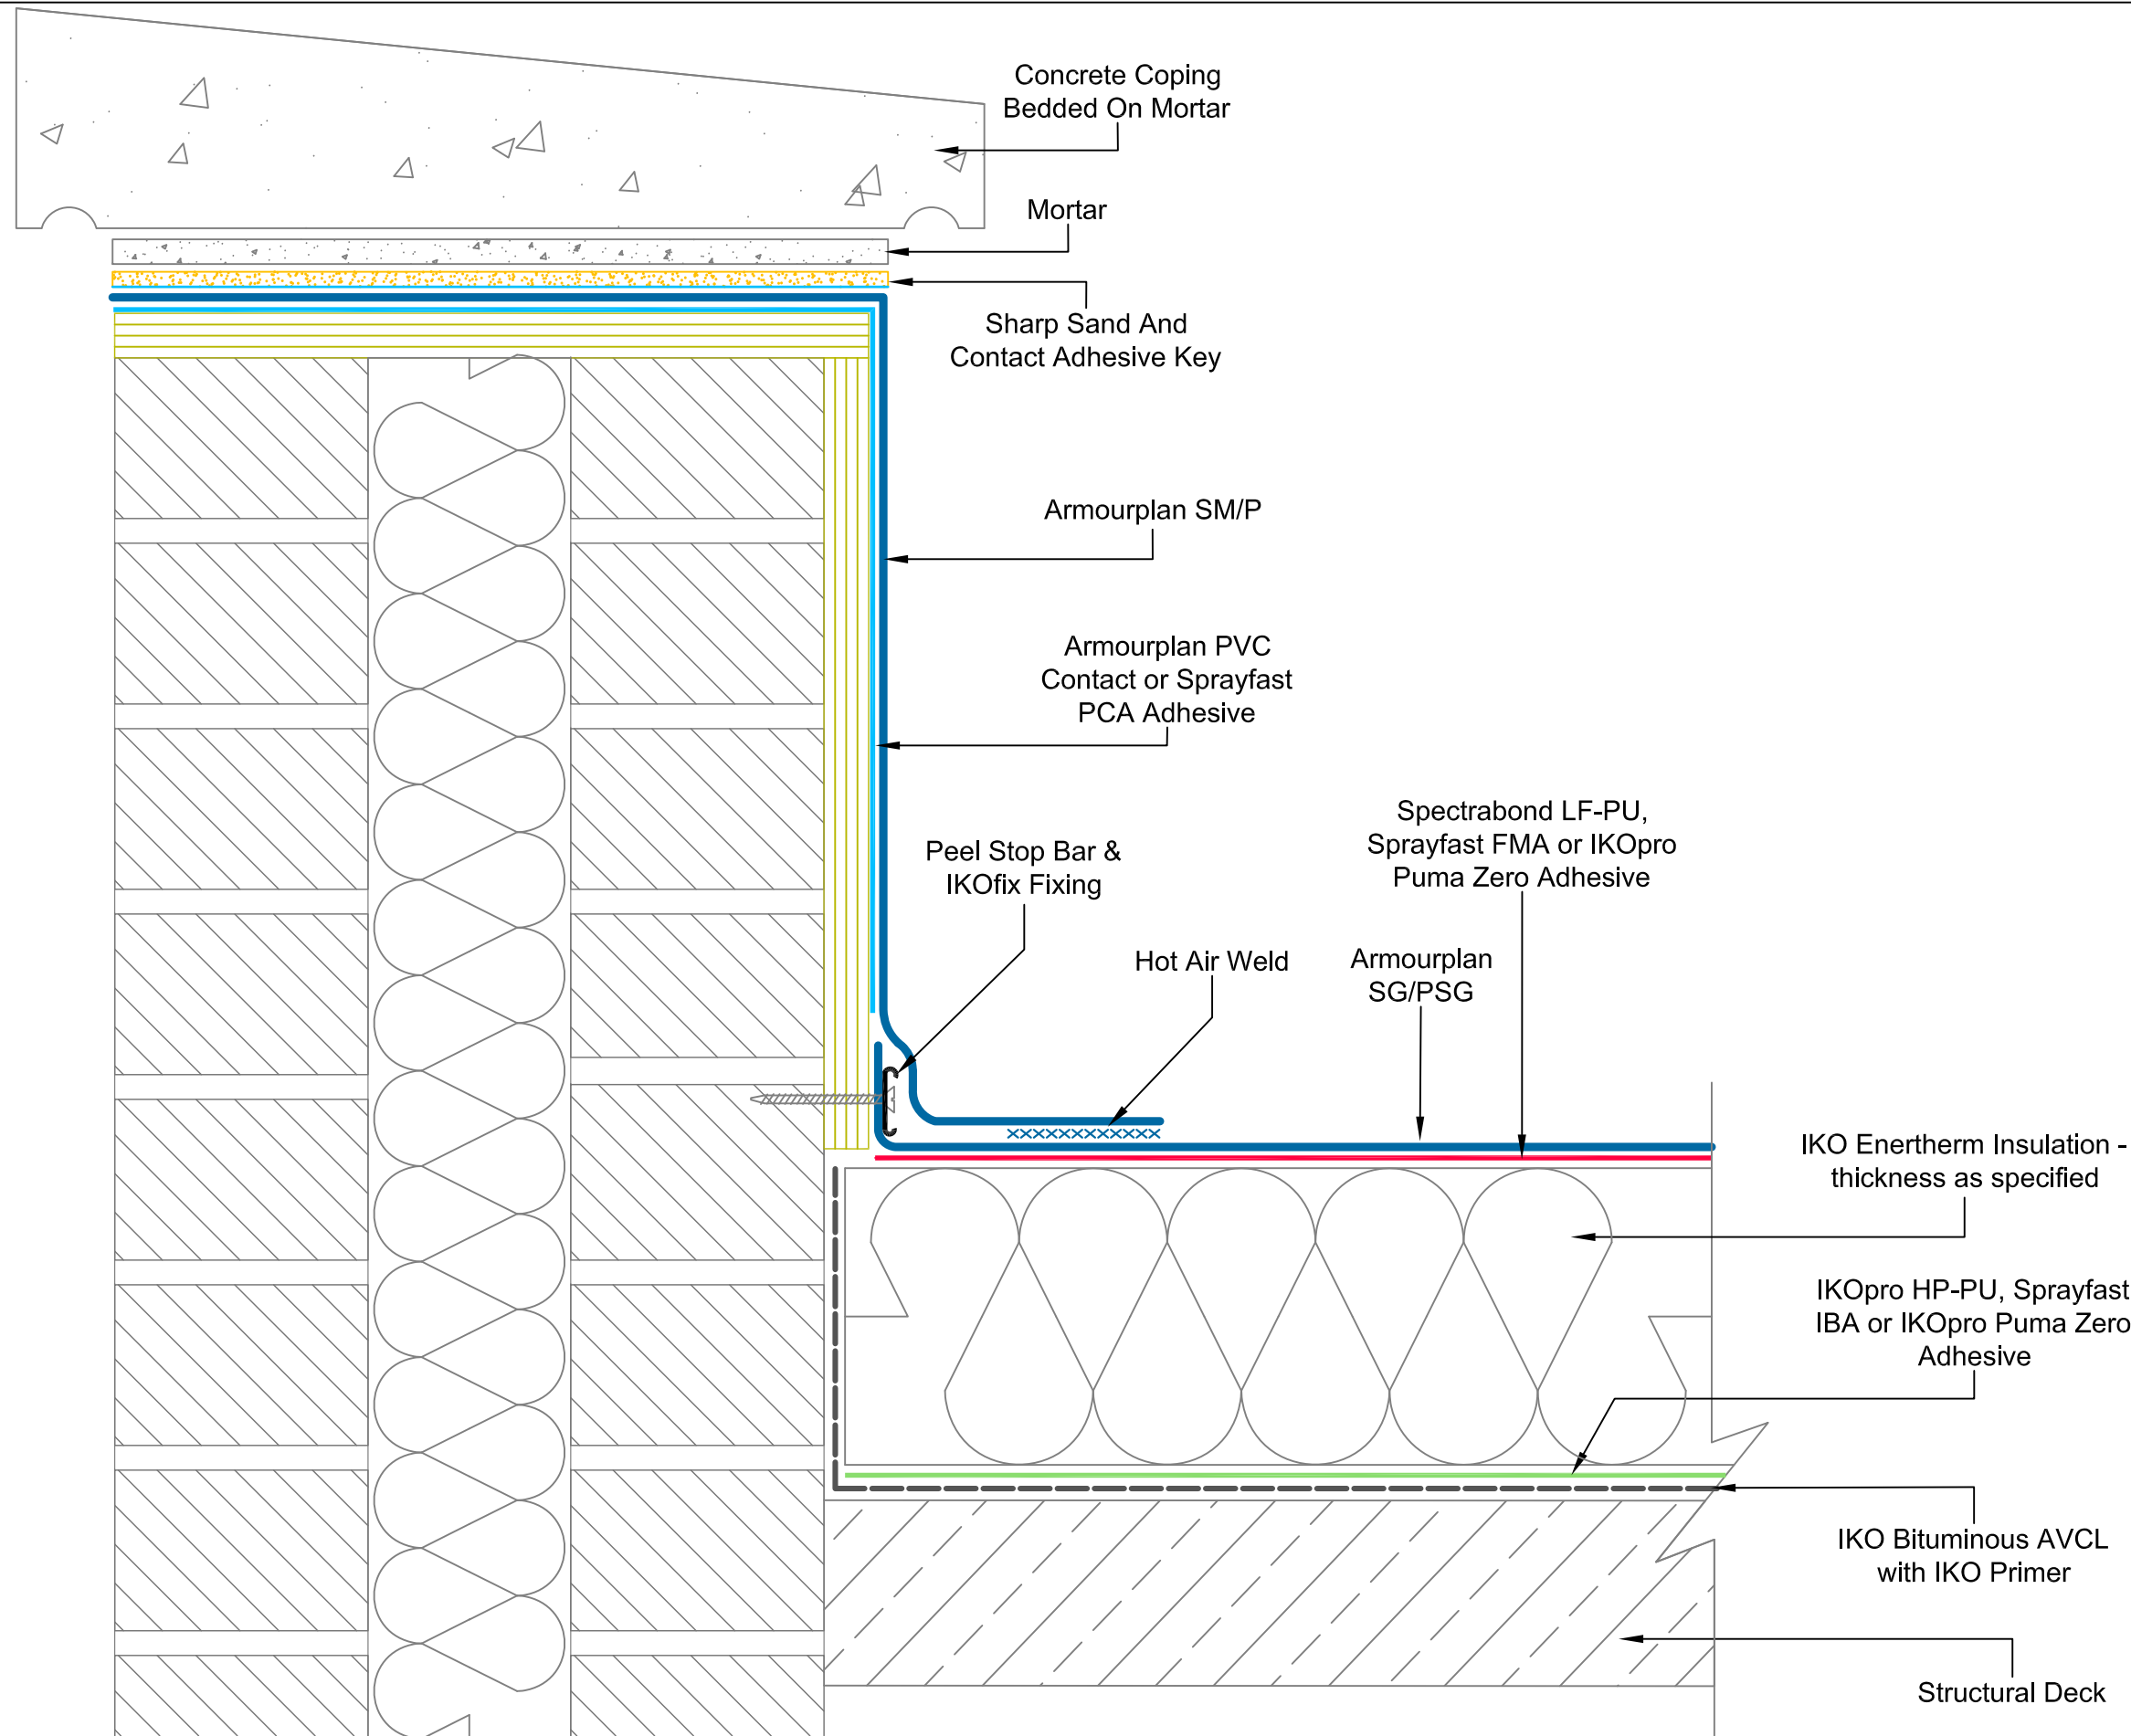

A member of the IKO Group

Coney Green Road
Clay Cross
Chesterfield
S45 9HZ

Main Tel: 01257 488000

Technical: 01257 488012

Email: polymeric.technical.uk@iko.com

Web: www.ikopolymeric.co.uk



DRAWING TITLE:

ADHERED PARAPET DETAIL WITH COPING STONE

DRAWING NO:

ASG-8d

REVISION:

DATE:

29.09.2021


DRAWN BY:

BQ

SCALE:

NTS

Waterproofing should be installed in accordance with BS 8000: Part 4:1989, BS 6229:2003 and IKO Polymeric fixing Instructions. Only published current standard details are included in any IKO Polymeric guarantee that covers design liability. Any amendments to these details must be reviewed and approved in writing by the IKO Polymeric Technical Services Department. Data sheets for all IKO Polymeric and IKO PLC products are available on request. Project specifications are available on request. Further information on all IKO Polymeric products and services as well as IKO PLC products can be obtained through the contact details printed below.

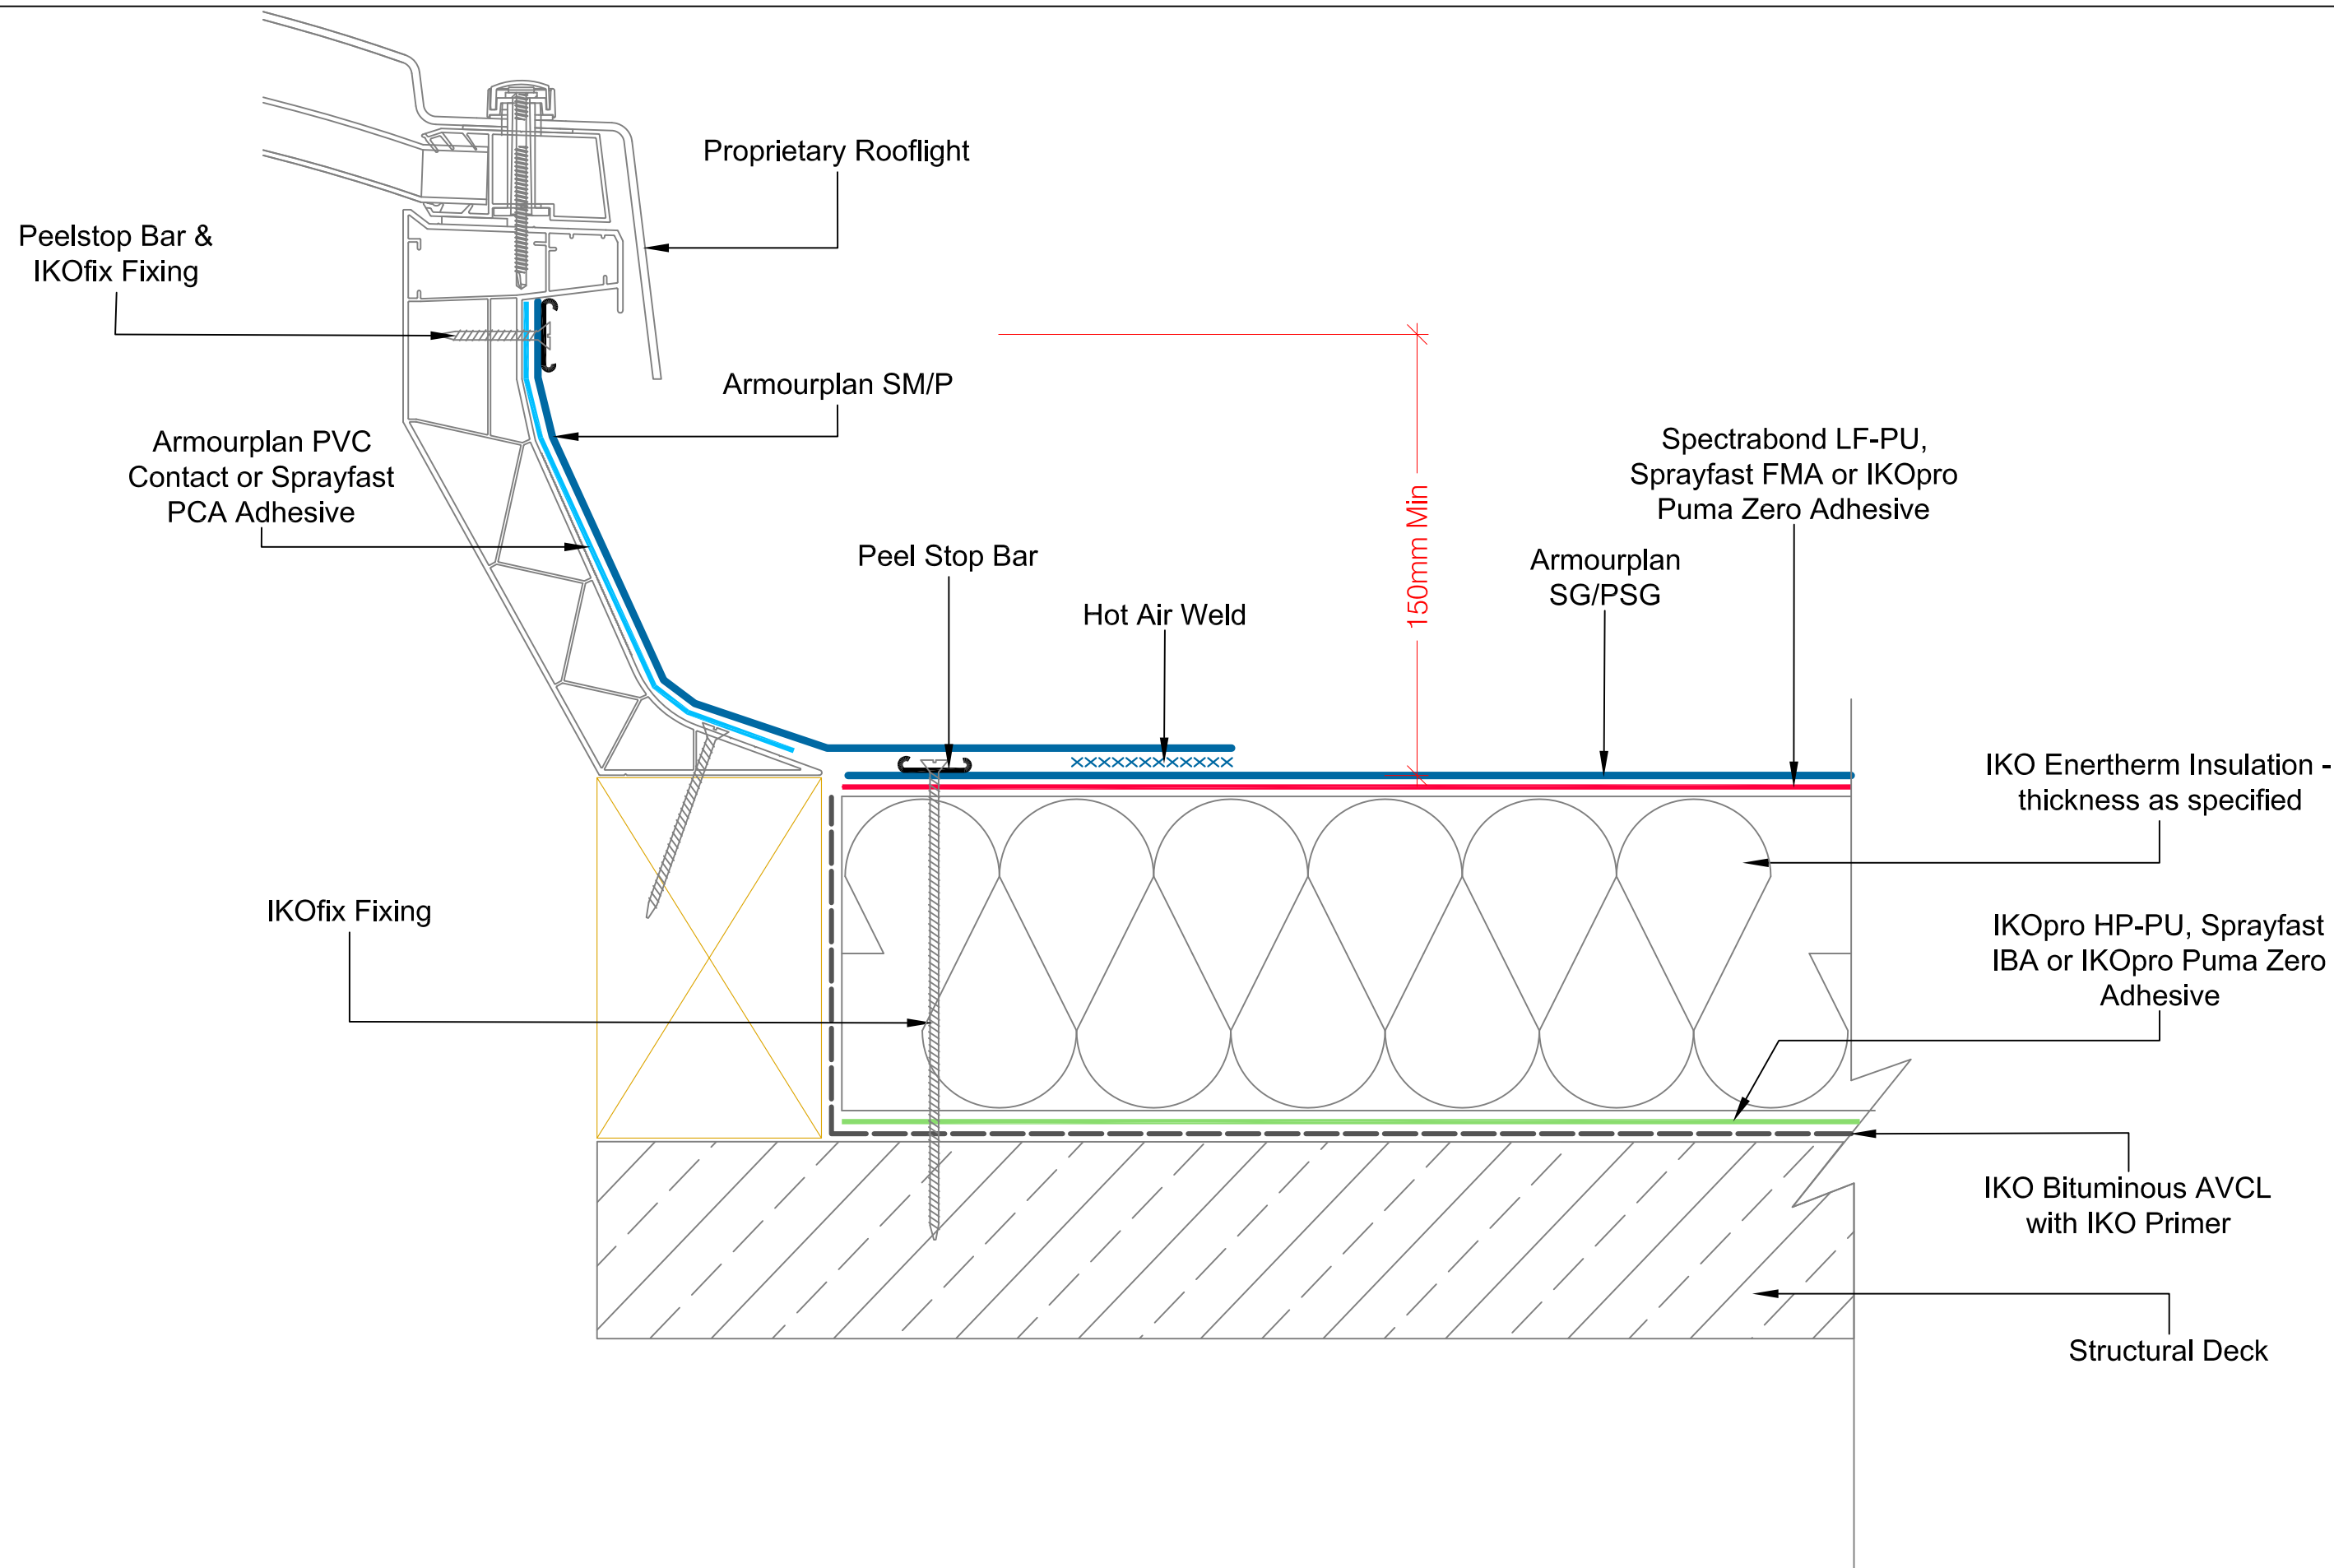

A member of the IKO Group

Coney Green Road
Clay Cross
Chesterfield
S45 9HZ

Main Tel: 01257 488000

Technical: 01257 488012

Email: polymeric.technical.uk@iko.com

Web: www.ikopolymeric.co.uk



DRAWING TITLE:

ROOFLIGHT KERB

DRAWING NO:

ASG-9

REVISION:

D

DATE:

22.04.2021


DRAWN BY:

BQ

SCALE:

NTS

Waterproofing should be installed in accordance with BS 8000: Part 4:1989, BS 6229:2003 and IKO Polymeric fixing Instructions. Only published current standard details are included in any IKO Polymeric guarantee that covers design liability. Any amendments to these details must be reviewed and approved in writing by the IKO Polymeric Technical Services Department. Data sheets for all IKO Polymeric and IKO PLC products are available on request. Project specifications are available on request. Further information on all IKO Polymeric products and services as well as IKO PLC products can be obtained through the contact details printed below.

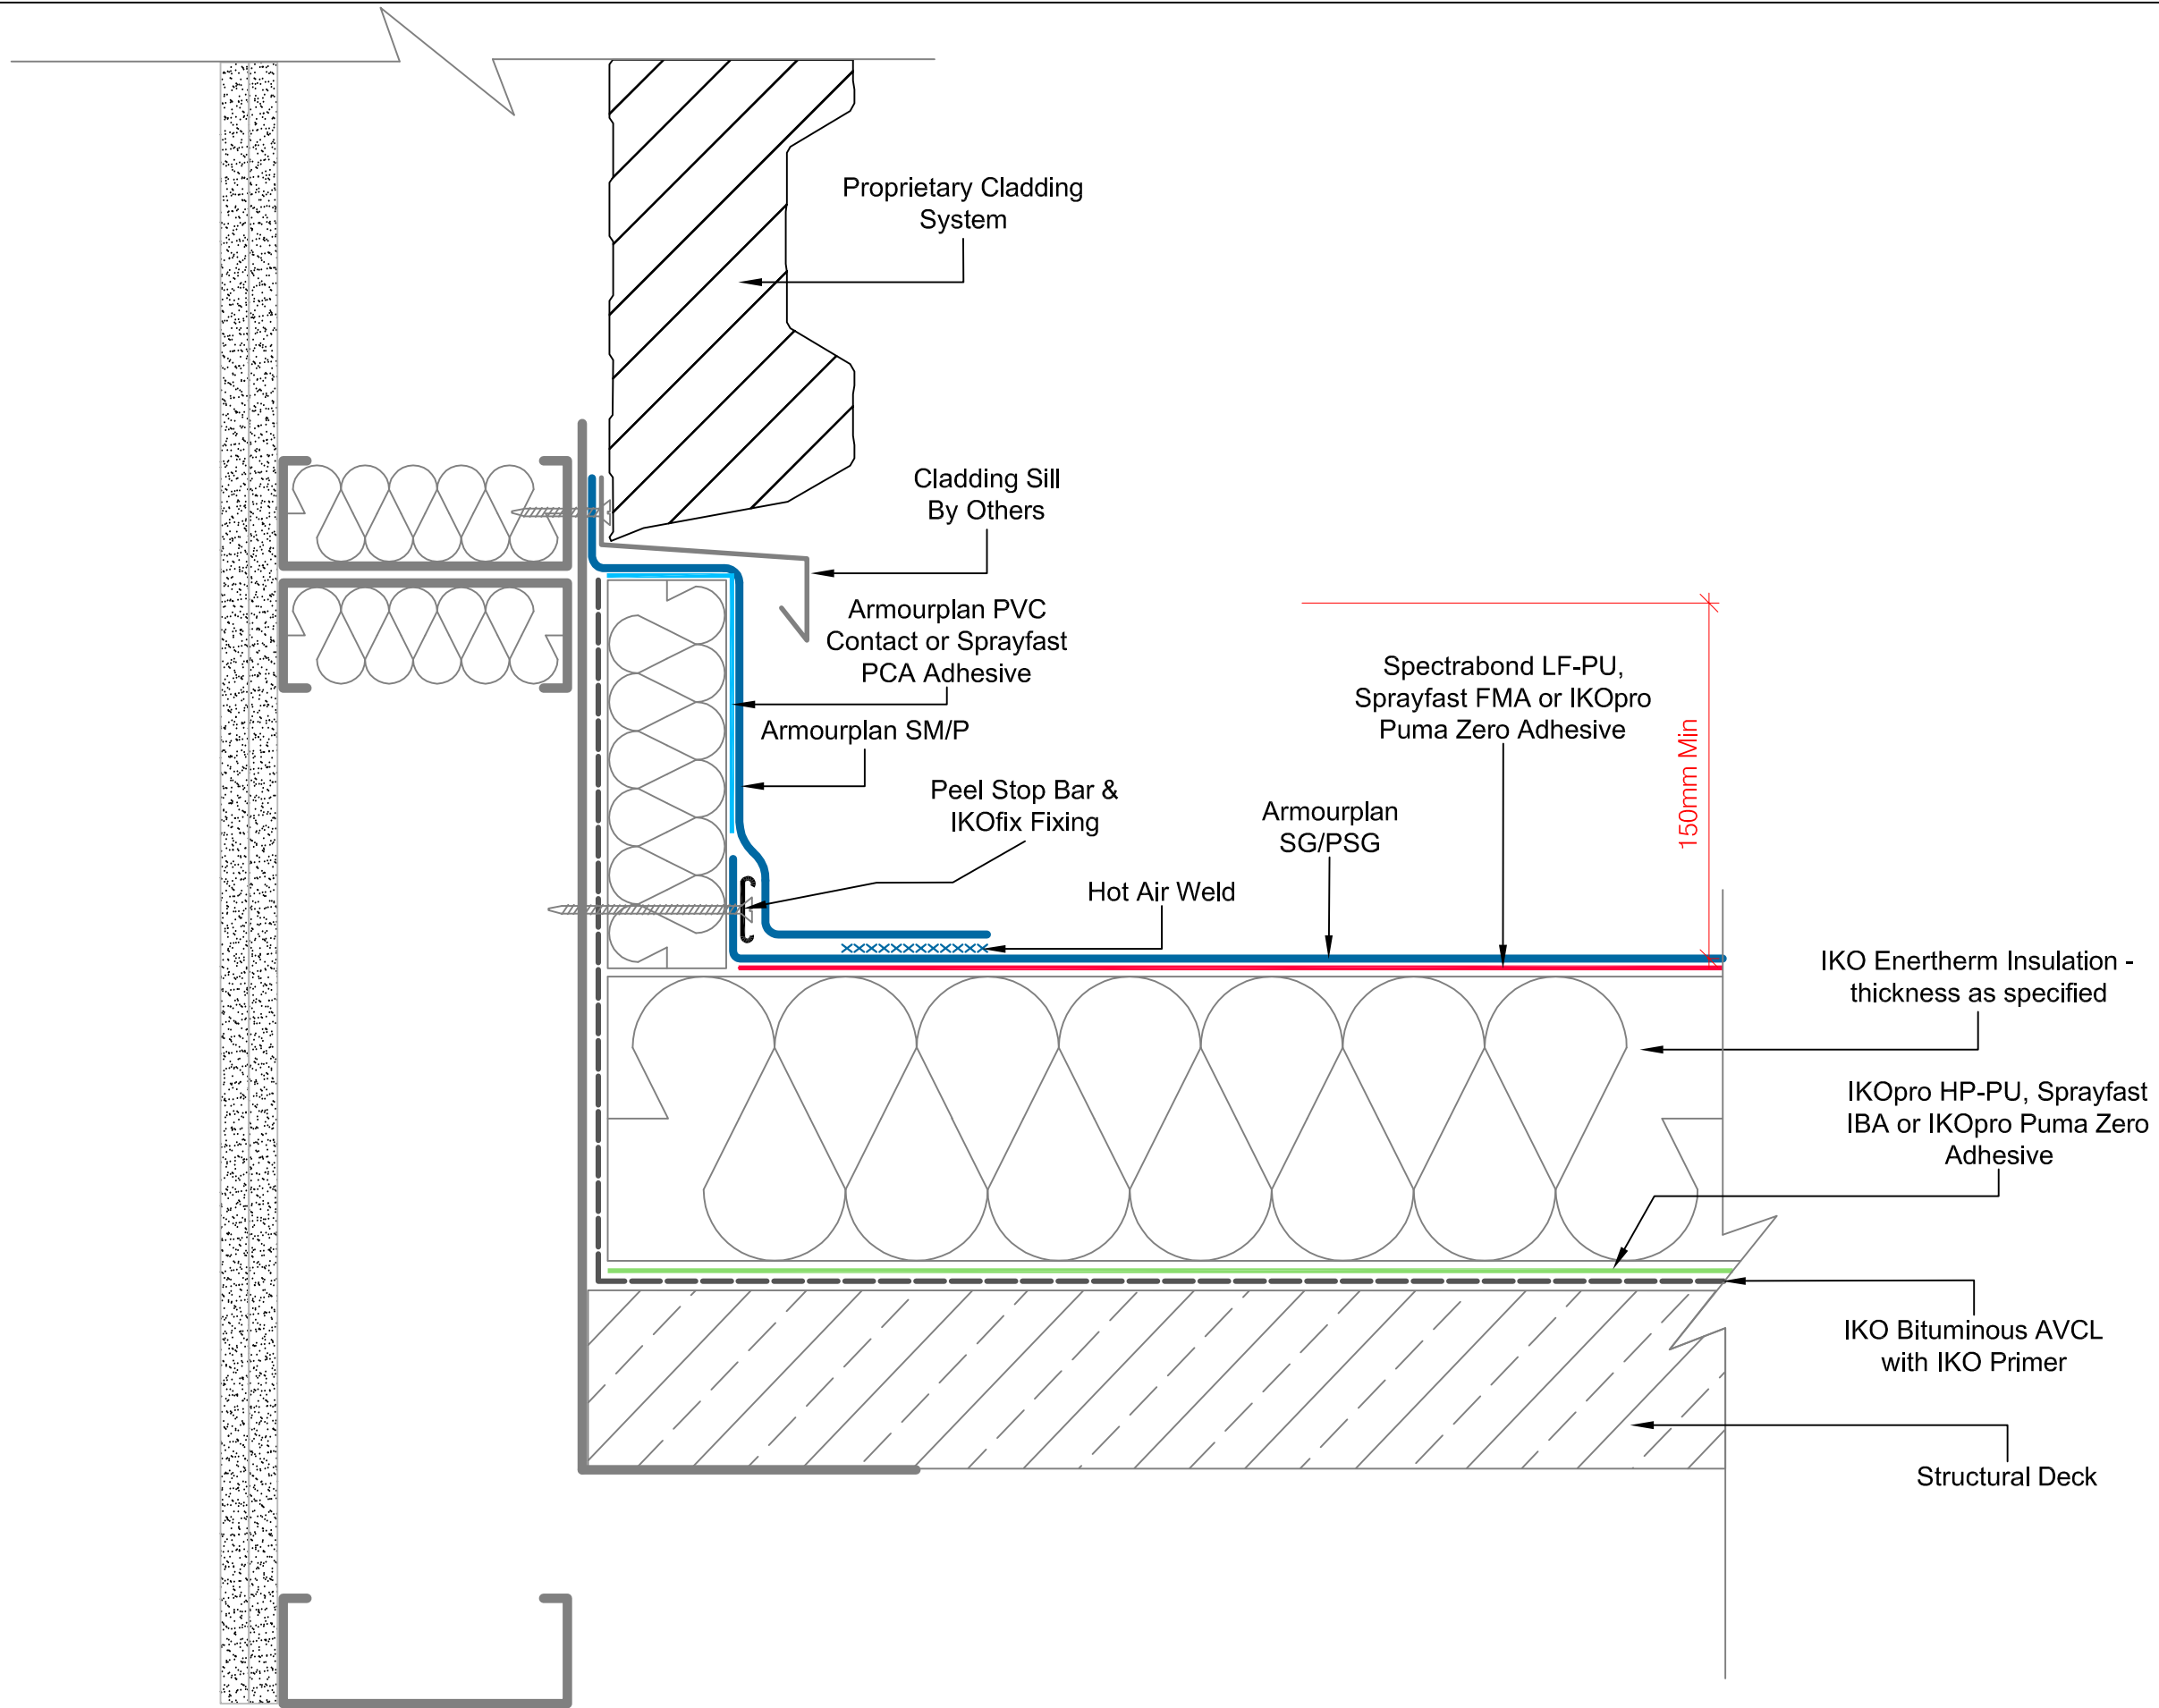

A member of the IKO Group

Coney Green Road
Clay Cross
Chesterfield
S45 9HZ

Main Tel: 01257 488000
Technical: 01257 488012
Email: polymeric.technical.uk@iko.com
Web: www.ikopolymeric.co.uk



DRAWING TITLE: UPSTAND TO CLADDED ABUTMENT

DRAWING NO: ASG-10


REVISION: D

DATE: 22.04.2021

DRAWN BY: BQ

SCALE: NTS

Waterproofing should be installed in accordance with BS 8000: Part 4:1989, BS 6229:2003 and IKO Polymeric fixing instructions. Only published current standard details are included in any IKO Polymeric guarantee that covers design liability. Any amendments to these details must be reviewed and approved in writing by the IKO Polymeric Technical Services Department. Data sheets for all IKO Polymeric and IKO PLC products are available on request. Project specifications are available on request. Further information on all IKO Polymeric products and services as well as IKO PLC products can be obtained through the contact details printed below.

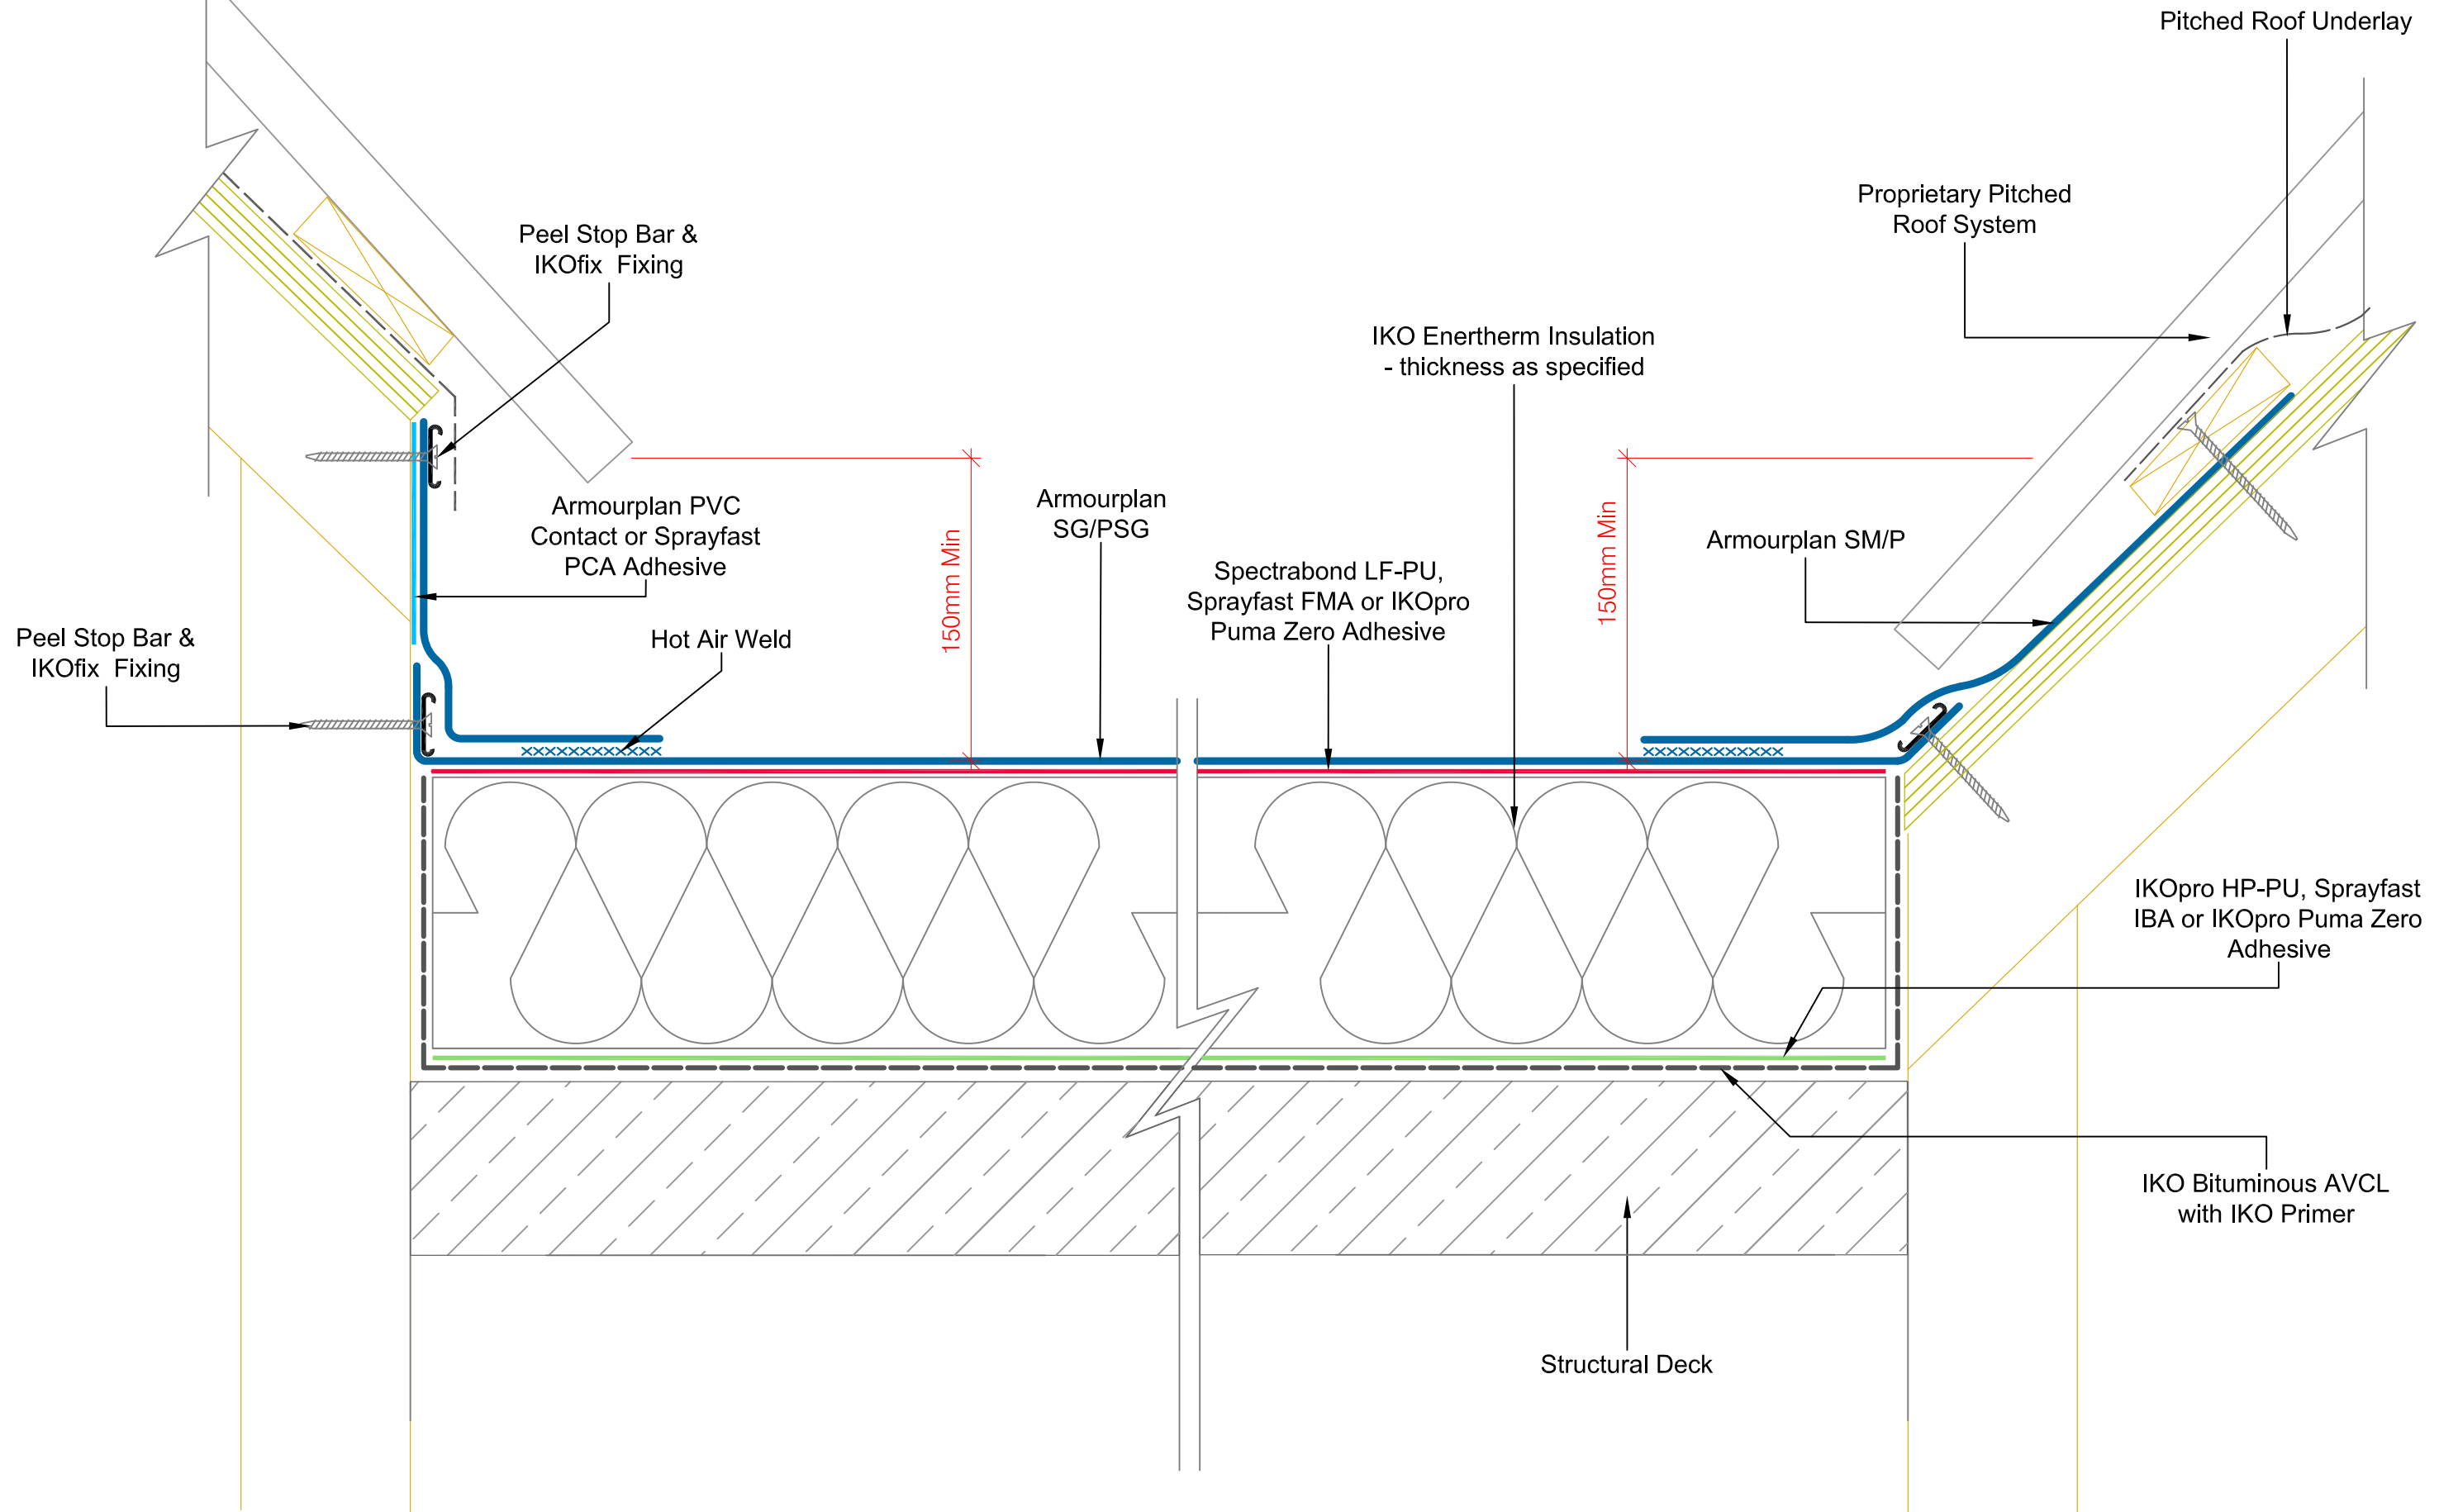

A member of the IKO Group

Coney Green Road
Clay Cross
Chesterfield
S45 9HZ

Main Tel: 01257 488000

Technical: 01257 488012

Email: polymeric.technical.uk@iko.com

Web: www.ikopolymeric.co.uk



DRAWING TITLE:

PITCHED ROOF ABUTMENTS

DRAWING NO:

ASG-11

REVISION:

D

DATE:

22.04.2021


DRAWN BY:

BQ


SCALE:

NTS


Waterproofing should be installed in accordance with BS 8000: Part 4:1989, BS 6229:2003 and IKO Polymeric fixing Instructions. Only published current standard details are included in any IKO Polymeric guarantee that covers design liability. Any amendments to these details must be reviewed and approved in writing by the IKO Polymeric Technical Services Department. Data sheets for all IKO Polymeric and IKO PLC products are available on request. Project specifications are available on request. Further information on all IKO Polymeric products and services as well as IKO PLC products can be obtained through the contact details printed below.

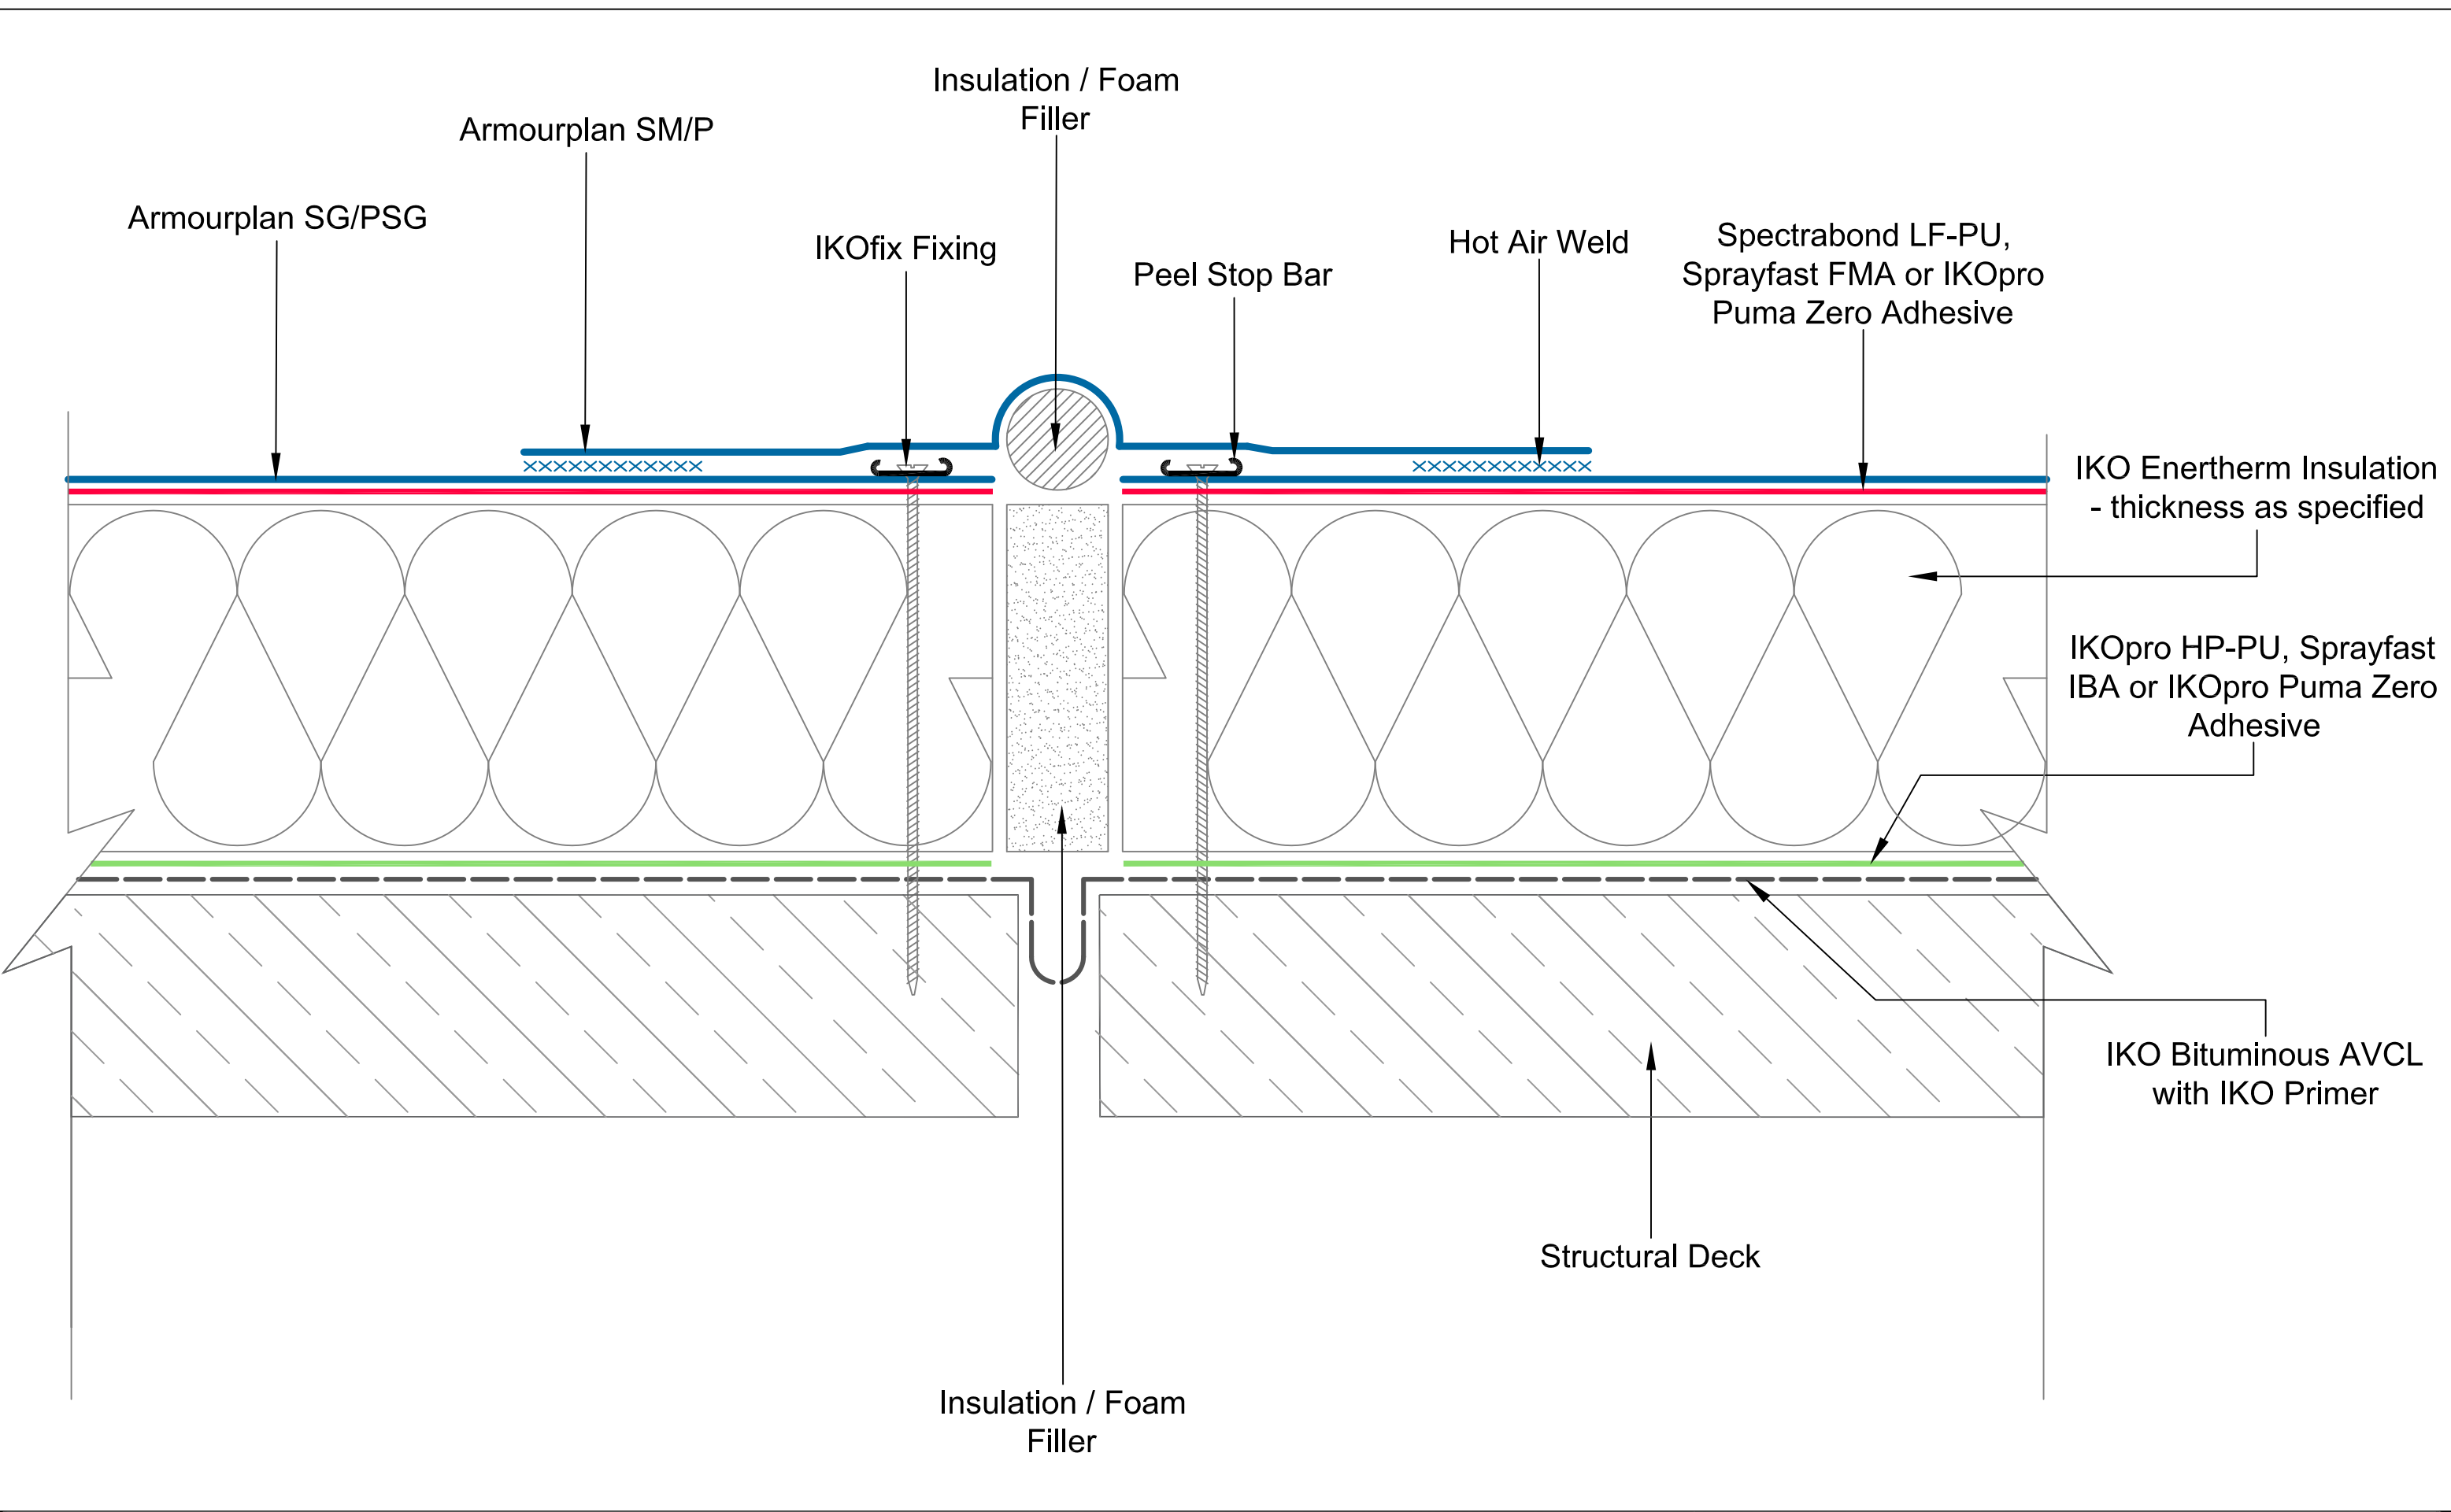

 Excellence in Polymer Technology A member of the IKO Group Coney Green Road Clay Cross Chesterfield S45 9HZ	Main Tel: 01257 488000 Technical: 01257 488012 Email: polymeric.technical.uk@iko.com Web: www.ikopolymeric.co.uk		DRAWING TITLE: EXPANSION JOINT DETAIL		Waterproofing should be installed in accordance with BS 8000: Part 4:1989, BS 6229:2003 and IKO Polymeric fixing instructions. Only published current standard details are included in any IKO Polymeric guarantee that covers design liability. Any amendments to these details must be reviewed and approved in writing by the IKO Polymeric Technical Services Department. Data sheets for all IKO Polymeric and IKO PLC products are available on request. Project specifications are available on request. Further information on all IKO Polymeric products and services as well as IKO PLC products can be obtained through the contact details printed below.	
		DRAWING NO: ASG-12		REVISION: D		
		DATE: 22.04.2021	DRAWN BY: BQ			SCALE: NTS

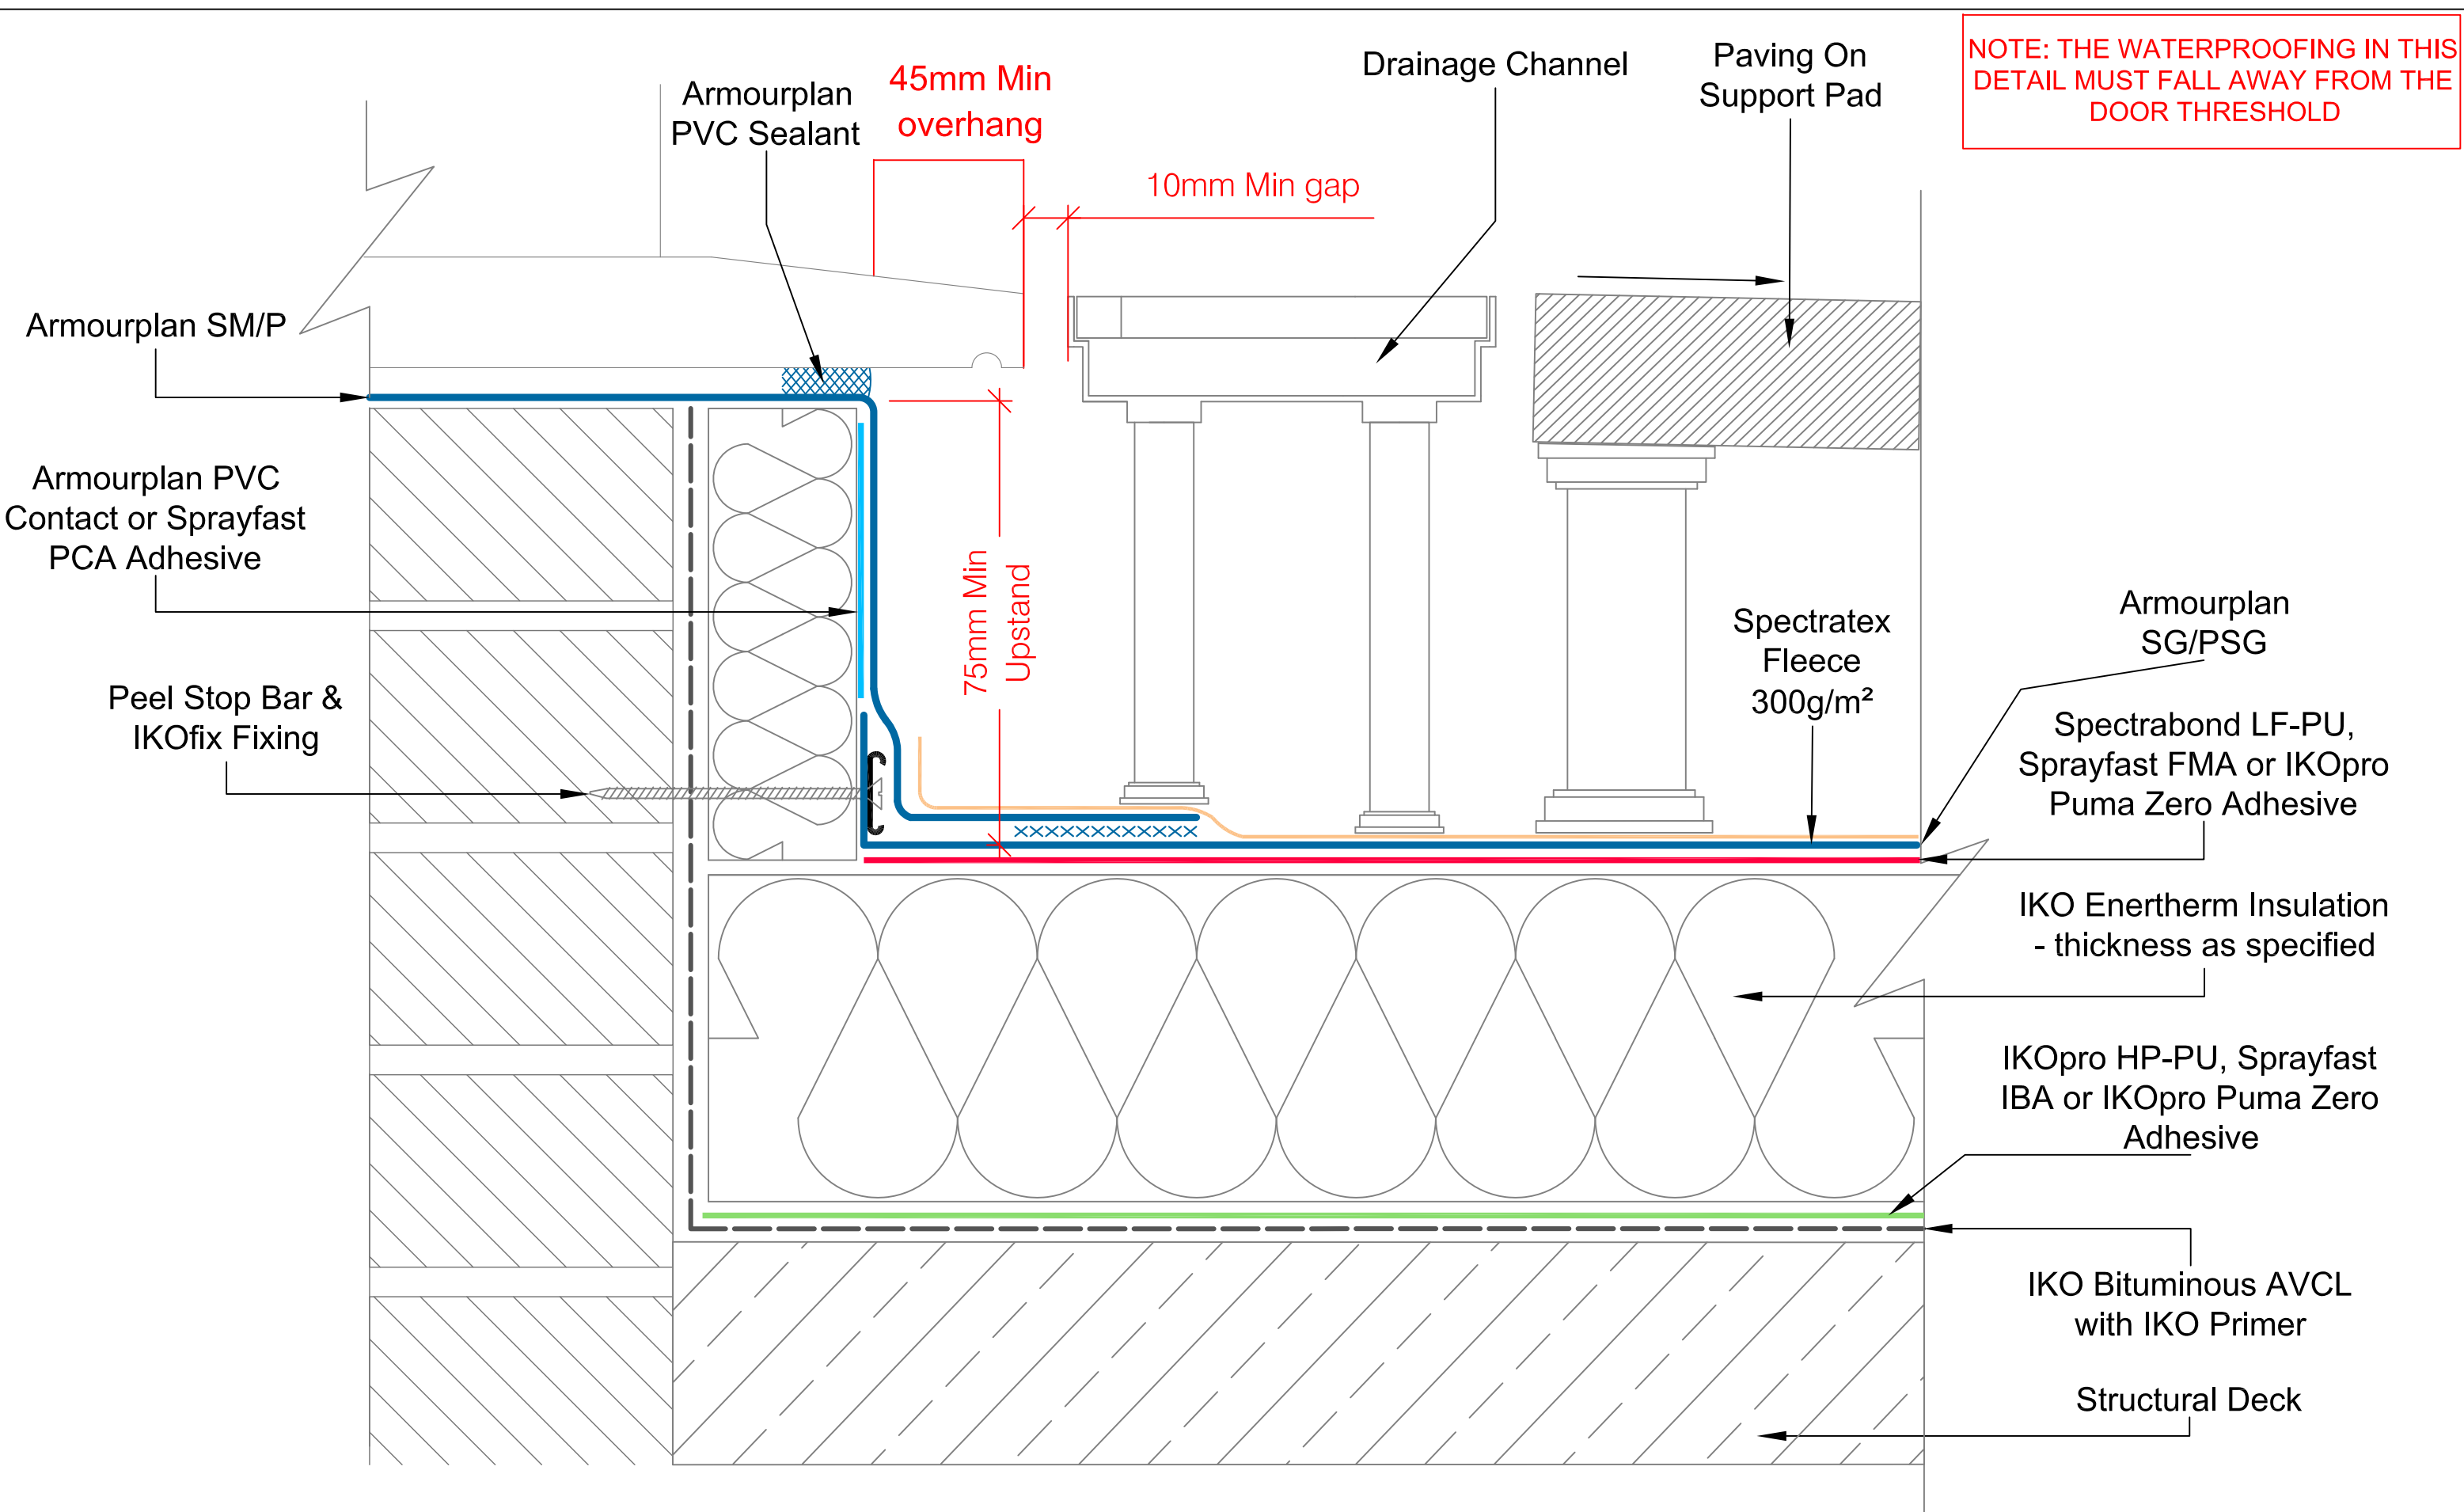

 Excellence in Polymer Technology A member of the IKO Group Coney Green Road Clay Cross Chesterfield S45 9HZ	Main Tel: 01257 488000 Technical: 01257 488012 Email: polymeric.technical.uk@iko.com Web: www.ikopolymeric.co.uk	 PVC	DRAWING TITLE: LEVEL DOOR THRESHOLD WITH DRAINAGE CHANNEL		Waterproofing should be installed in accordance with BS 8000: Part 4:1989, BS 6229:2003 and IKO Polymeric fixing instructions. Only published current standard details are included in any IKO Polymeric guarantee that covers design liability. Any amendments to these details must be reviewed and approved in writing by the IKO Polymeric Technical Services Department. Data sheets for all IKO Polymeric and IKO PLC products are available on request. Project specifications are available on request. Further information on all IKO Polymeric products and services as well as IKO PLC products can be obtained through the contact details printed below.	
		DRAWING NO: ASG-13b		REVISION:		
		DATE: 27.04.2021		DRAWN BY: BQ		SCALE: NTS

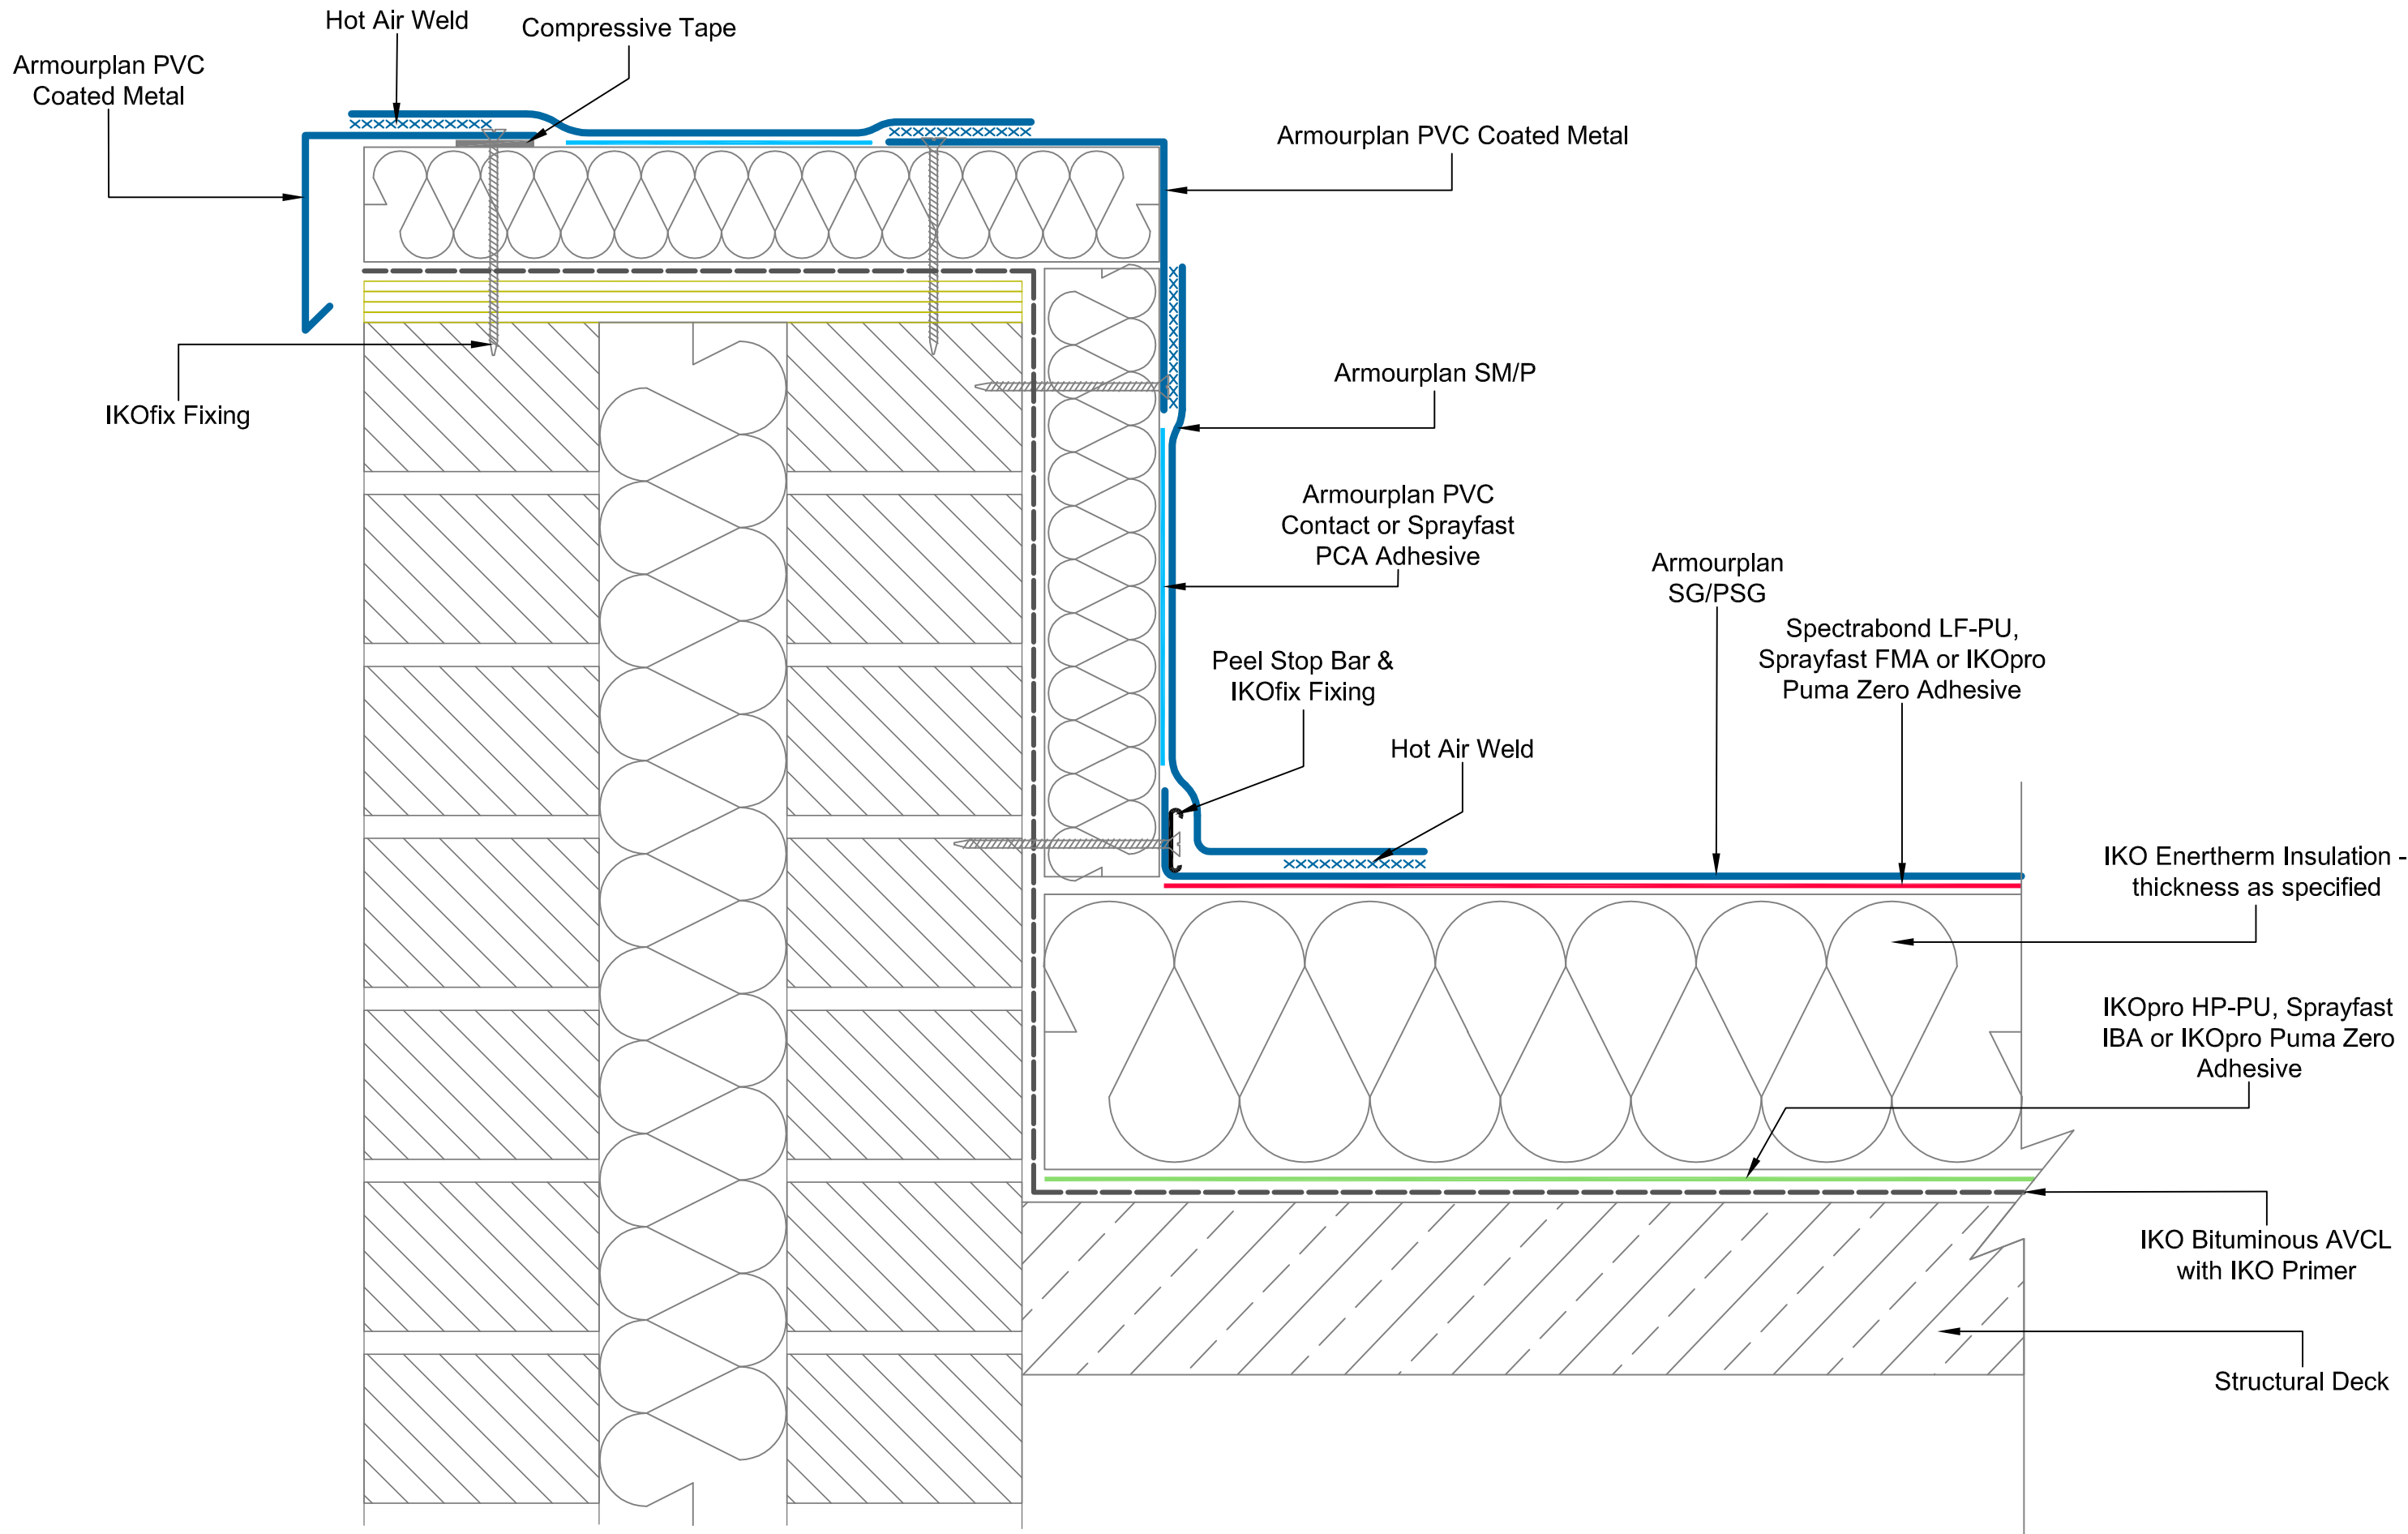

A member of the IKO Group

Coney Green Road
Clay Cross
Chesterfield
S45 9HZ

Main Tel: 01257 488000

Technical: 01257 488012

Email: polymeric.technical.uk@iko.com

Web: www.ikopolymeric.co.uk



DRAWING TITLE:

ADHERED PARAPET DETAIL - INSULATED

DRAWING NO:

ASG-14a

REVISION:

D

DATE:

22.04.2021


DRAWN BY:

BQ

SCALE:

NTS

Waterproofing should be installed in accordance with BS 8000: Part 4:1989, BS 6229:2003 and IKO Polymeric fixing instructions. Only published current standard details are included in any IKO Polymeric guarantee that covers design liability. Any amendments to these details must be reviewed and approved in writing by the IKO Polymeric Technical Services Department. Data sheets for all IKO Polymeric and IKO PLC products are available on request. Project specifications are available on request. Further information on all IKO Polymeric products and services as well as IKO PLC products can be obtained through the contact details printed below.

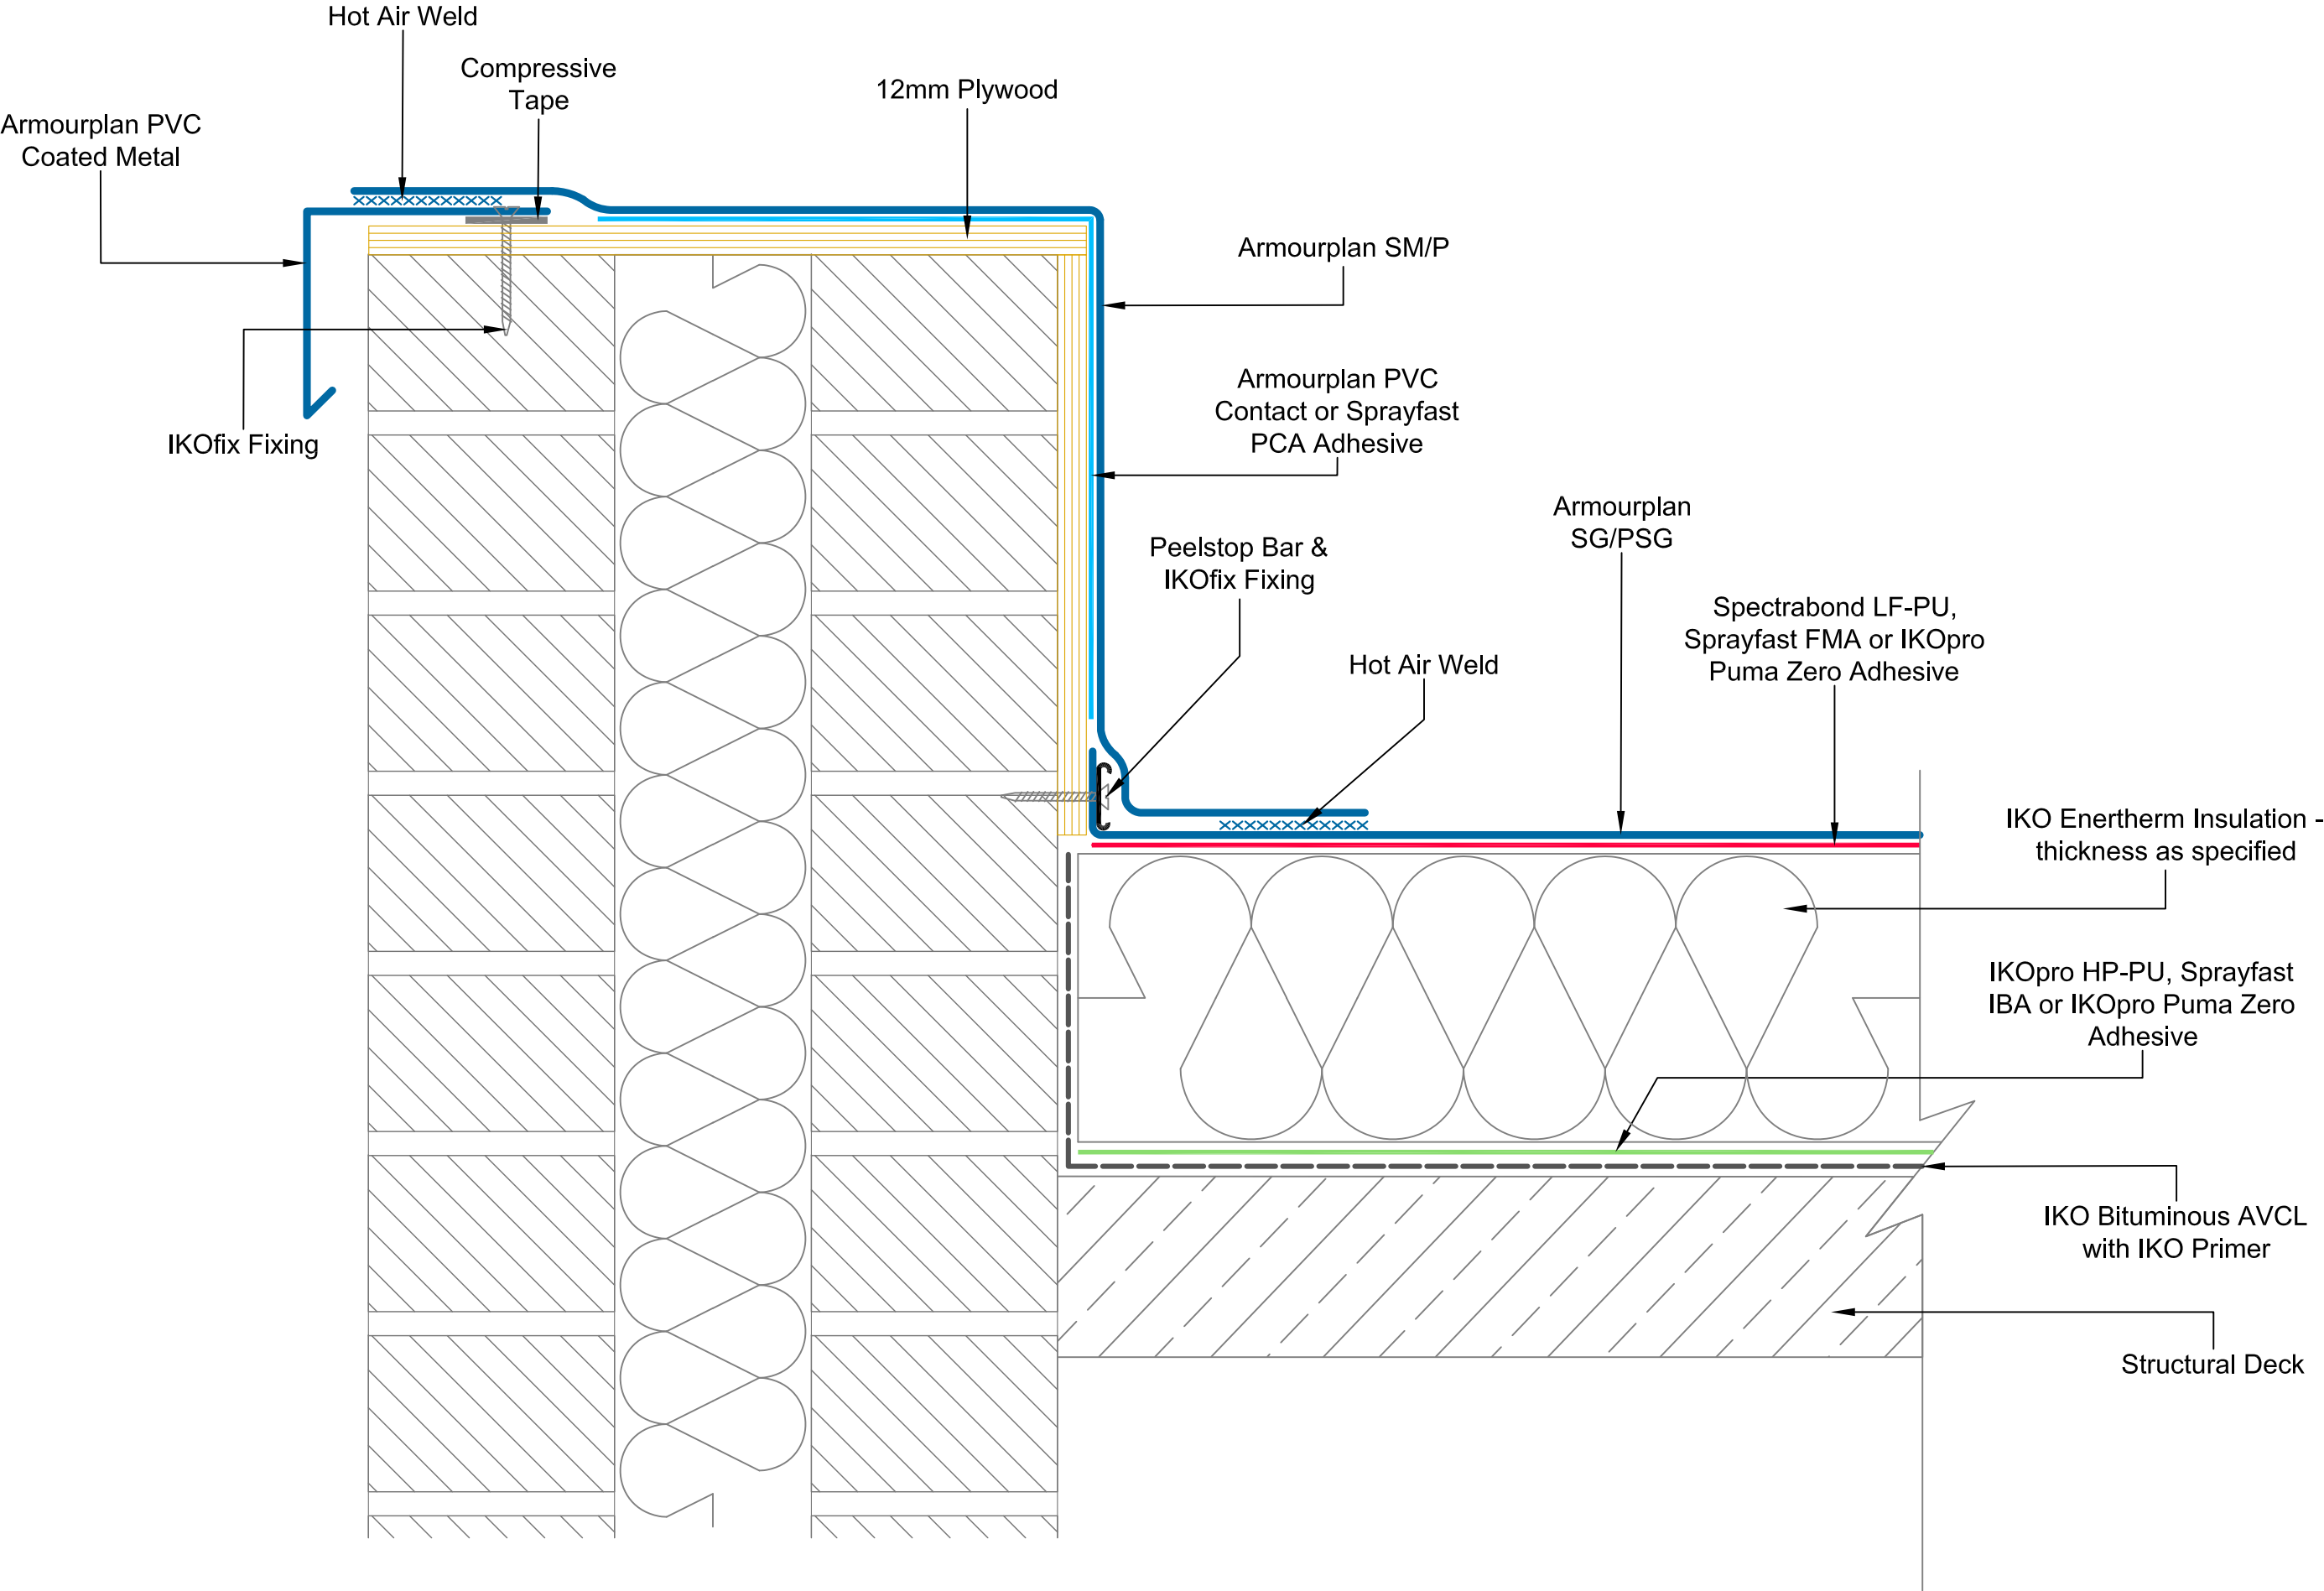

A member of the IKO Group
Coney Green Road
Clay Cross
Chesterfield
S45 9HZ

Main Tel: 01257 488000
Technical: 01257 488012
Email: polymeric.technical.uk@iko.com
Web: www.ikopolymeric.co.uk



DRAWING TITLE: ADHERED PARAPET DETAIL - UNINSULATED

DRAWING NO: ASG-14b


REVISION: D

DATE: 22.04.2021


DRAWN BY: BQ

SCALE: NTS


Waterproofing should be installed in accordance with BS 8000: Part 4:1989, BS 6229:2003 and IKO Polymeric fixing Instructions. Only published current standard details are included in any IKO Polymeric guarantee that covers design liability. Any amendments to these details must be reviewed and approved in writing by the IKO Polymeric Technical Services Department. Data sheets for all IKO Polymeric and IKO PLC products are available on request. Project specifications are available on request. Further information on all IKO Polymeric products and services as well as IKO PLC products can be obtained through the contact details printed below.

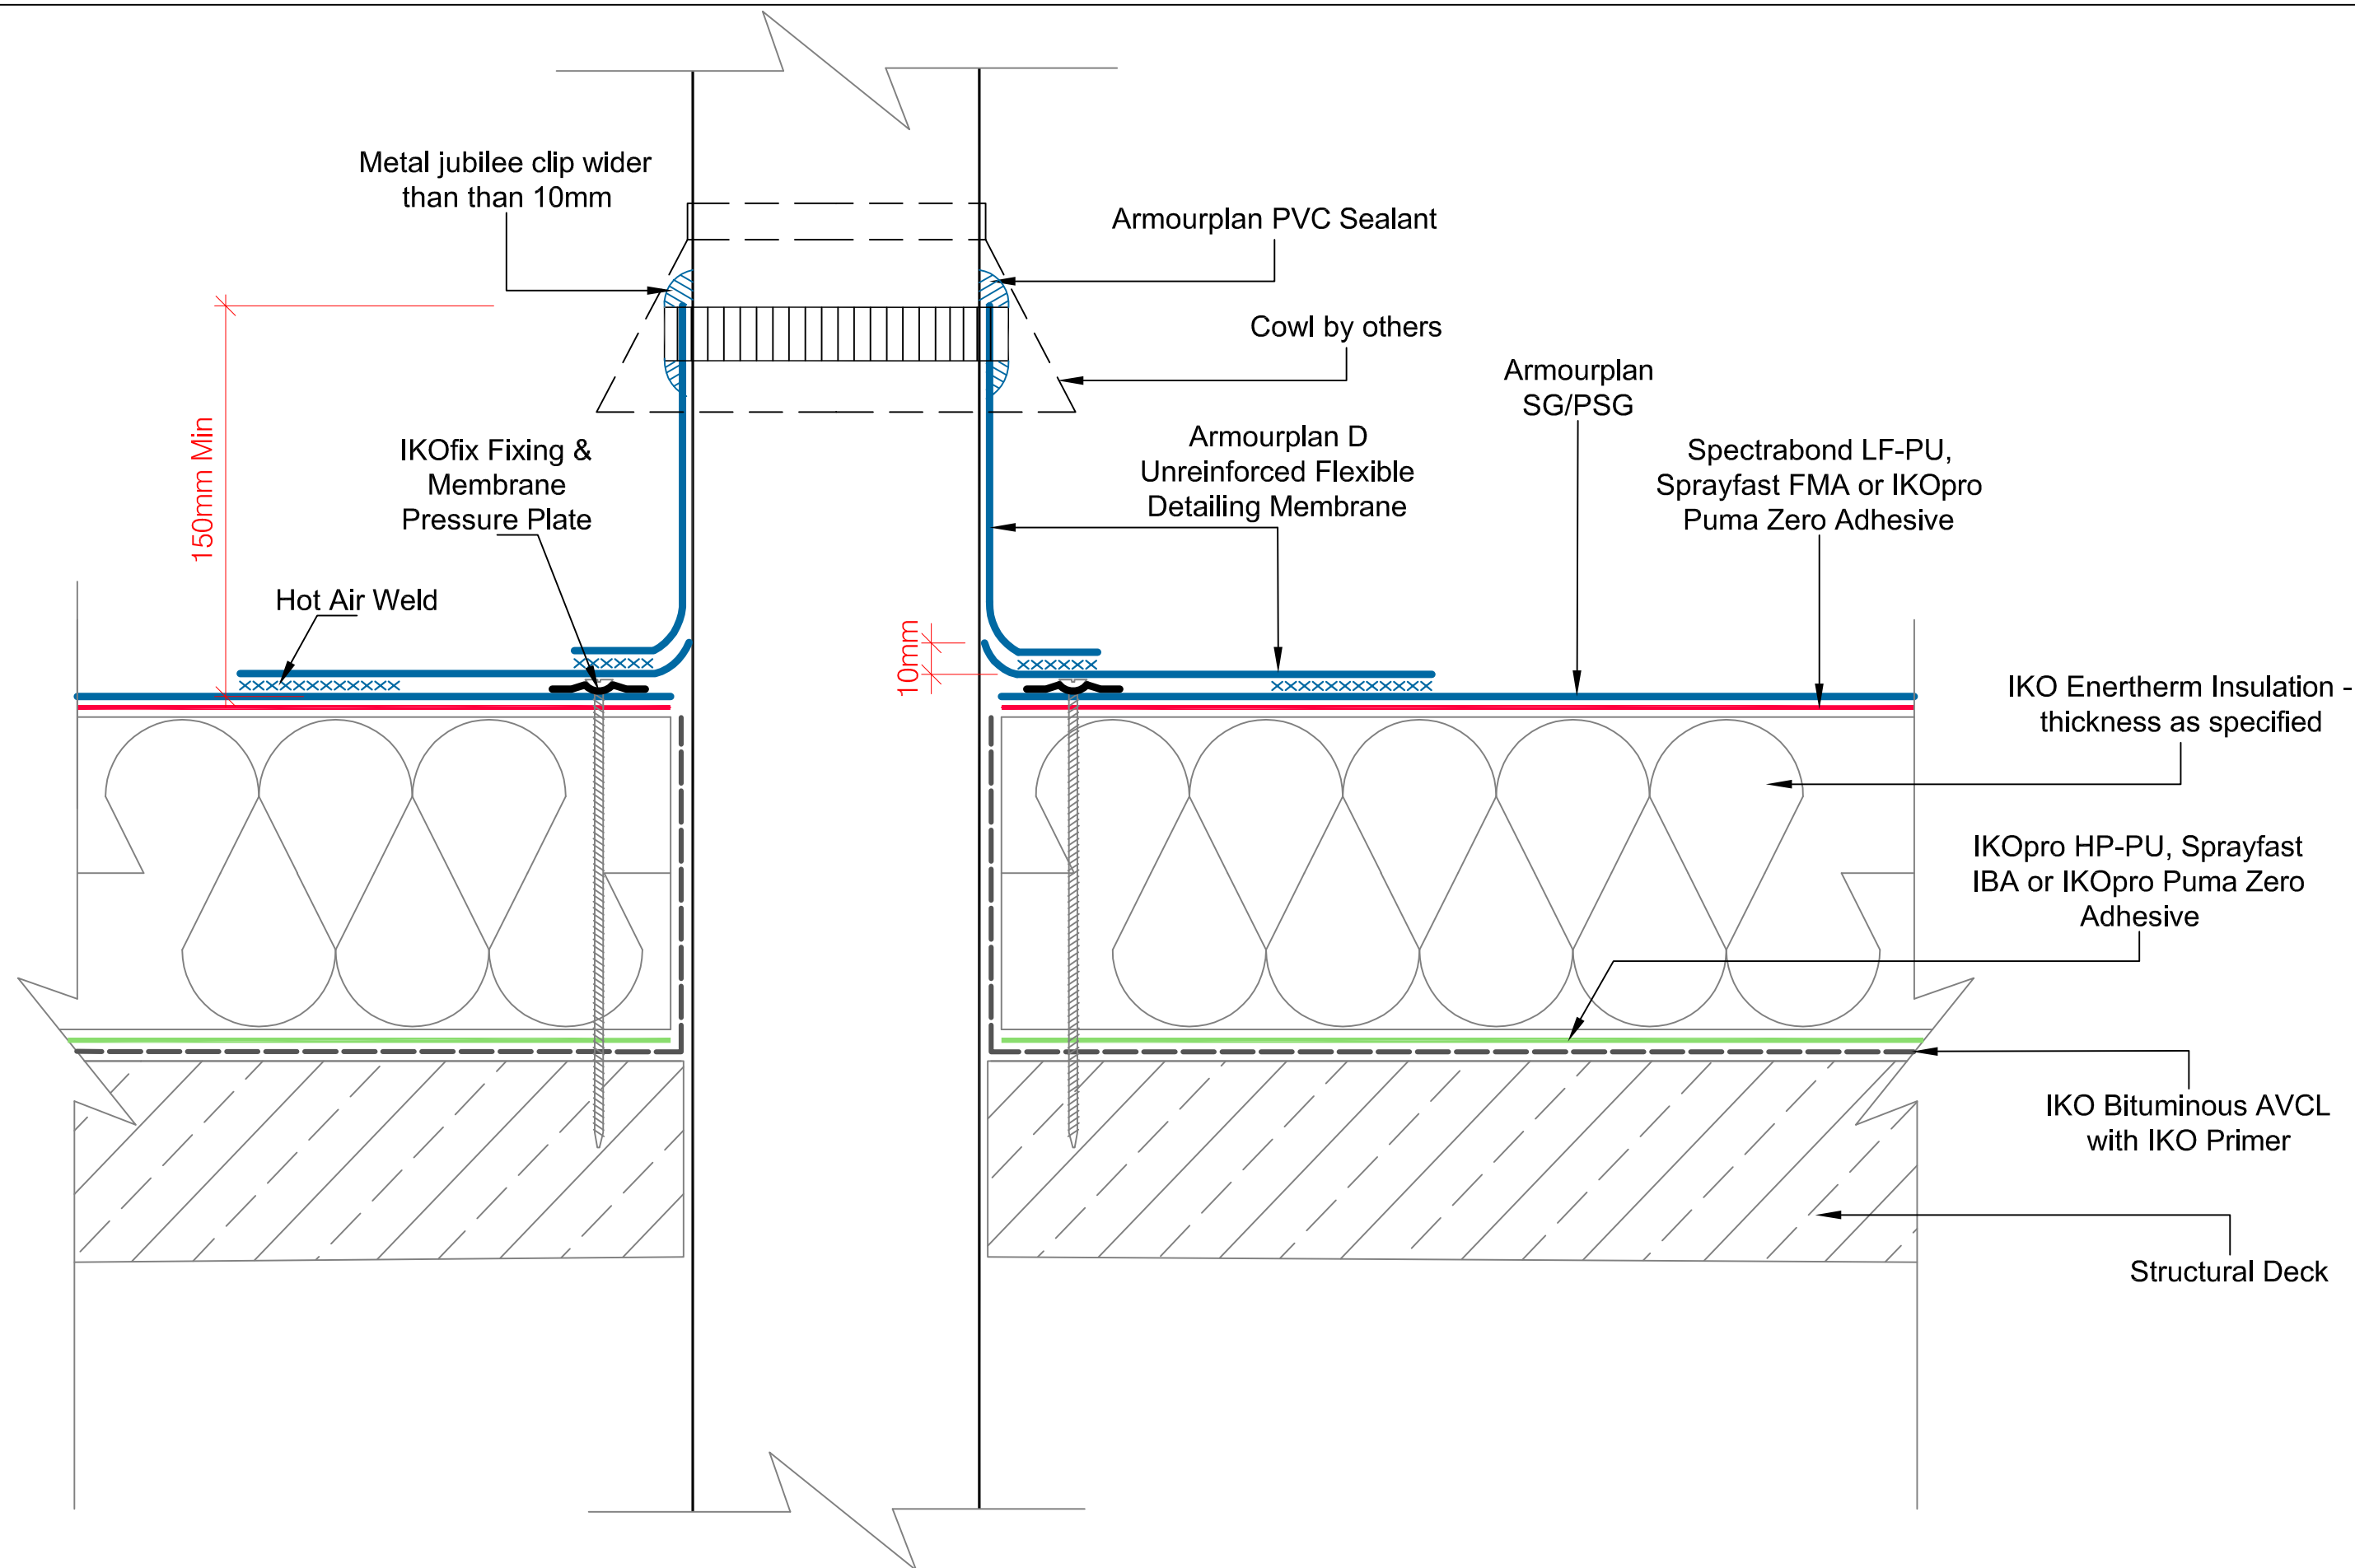


 Excellence in Polymer Technology A member of the IKO Group Coney Green Road Clay Cross Chesterfield S45 9HZ		 DRAWING TITLE: VENT PIPE / PENETRATION		Waterproofing should be installed in accordance with BS 8000: Part 4:1989, BS 6229:2003 and IKO Polymeric fixing instructions. Only published current standard details are included in any IKO Polymeric guarantee that covers design liability. Any amendments to these details must be reviewed and approved in writing by the IKO Polymeric Technical Services Department. Data sheets for all IKO Polymeric and IKO PLC products are available on request. Project specifications are available on request. Further information on all IKO Polymeric products and services as well as IKO PLC products can be obtained through the contact details printed below.	
Main Tel: 01257 488000 Technical: 01257 488012 Email: polymeric.technical.uk@iko.com Web: www.ikopolymeric.co.uk		DRAWING NO: ASG-15a		REVISION: D	
DATE: 22.04.2021		DRAWN BY: BQ		SCALE: NTS	

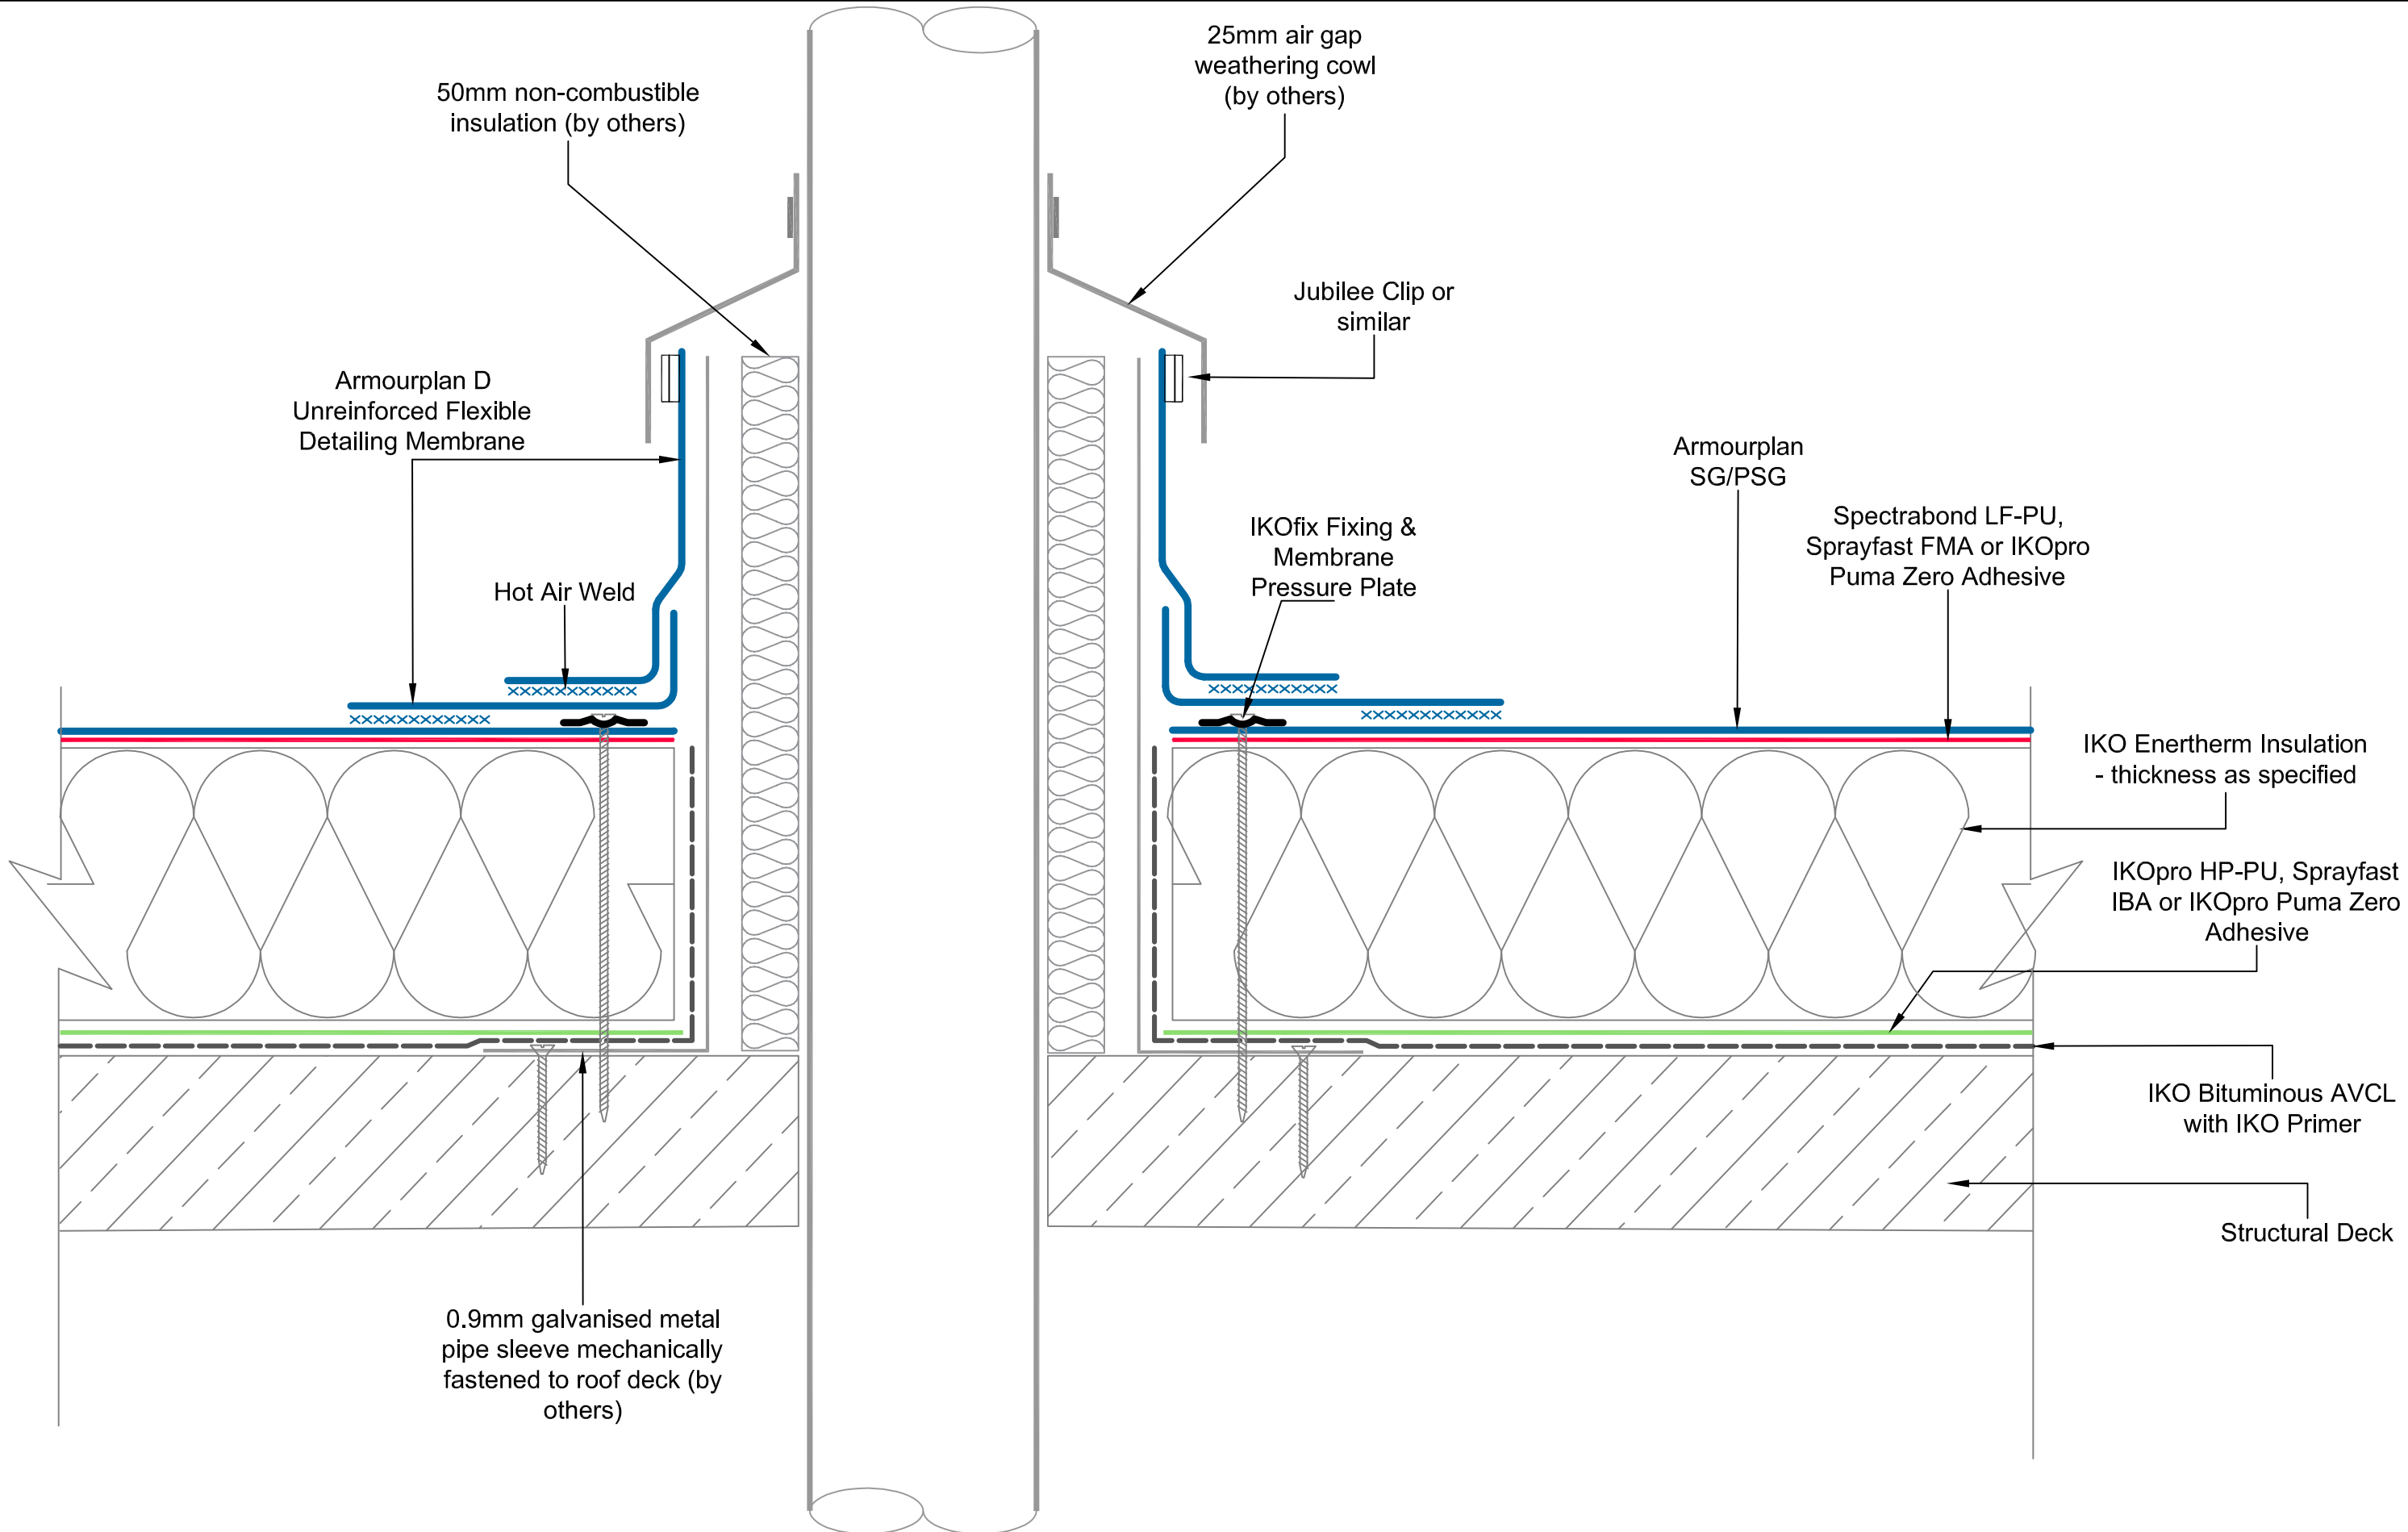


 Excellence in Polymer Technology A member of the IKO Group Coney Green Road Clay Cross Chesterfield S45 9HZ	Main Tel: 01257 488000 Technical: 01257 488012 Email: polymeric.technical.uk@iko.com Web: www.ikopolymeric.co.uk	 DRAWING TITLE: HOT PIPE DETAIL			Waterproofing should be installed in accordance with BS 8000: Part 4:1989, BS 6229:2003 and IKO Polymeric fixing instructions. Only published current standard details are included in any IKO Polymeric guarantee that covers design liability. Any amendments to these details must be reviewed and approved in writing by the IKO Polymeric Technical Services Department. Data sheets for all IKO Polymeric and IKO PLC products are available on request. Project specifications are available on request. Further information on all IKO Polymeric products and services as well as IKO PLC products can be obtained through the contact details printed below.
		DRAWING NO: ASG-15b		REVISION: D	
		DATE: 22.04.2021	DRAWN BY: BQ	SCALE: NTS	

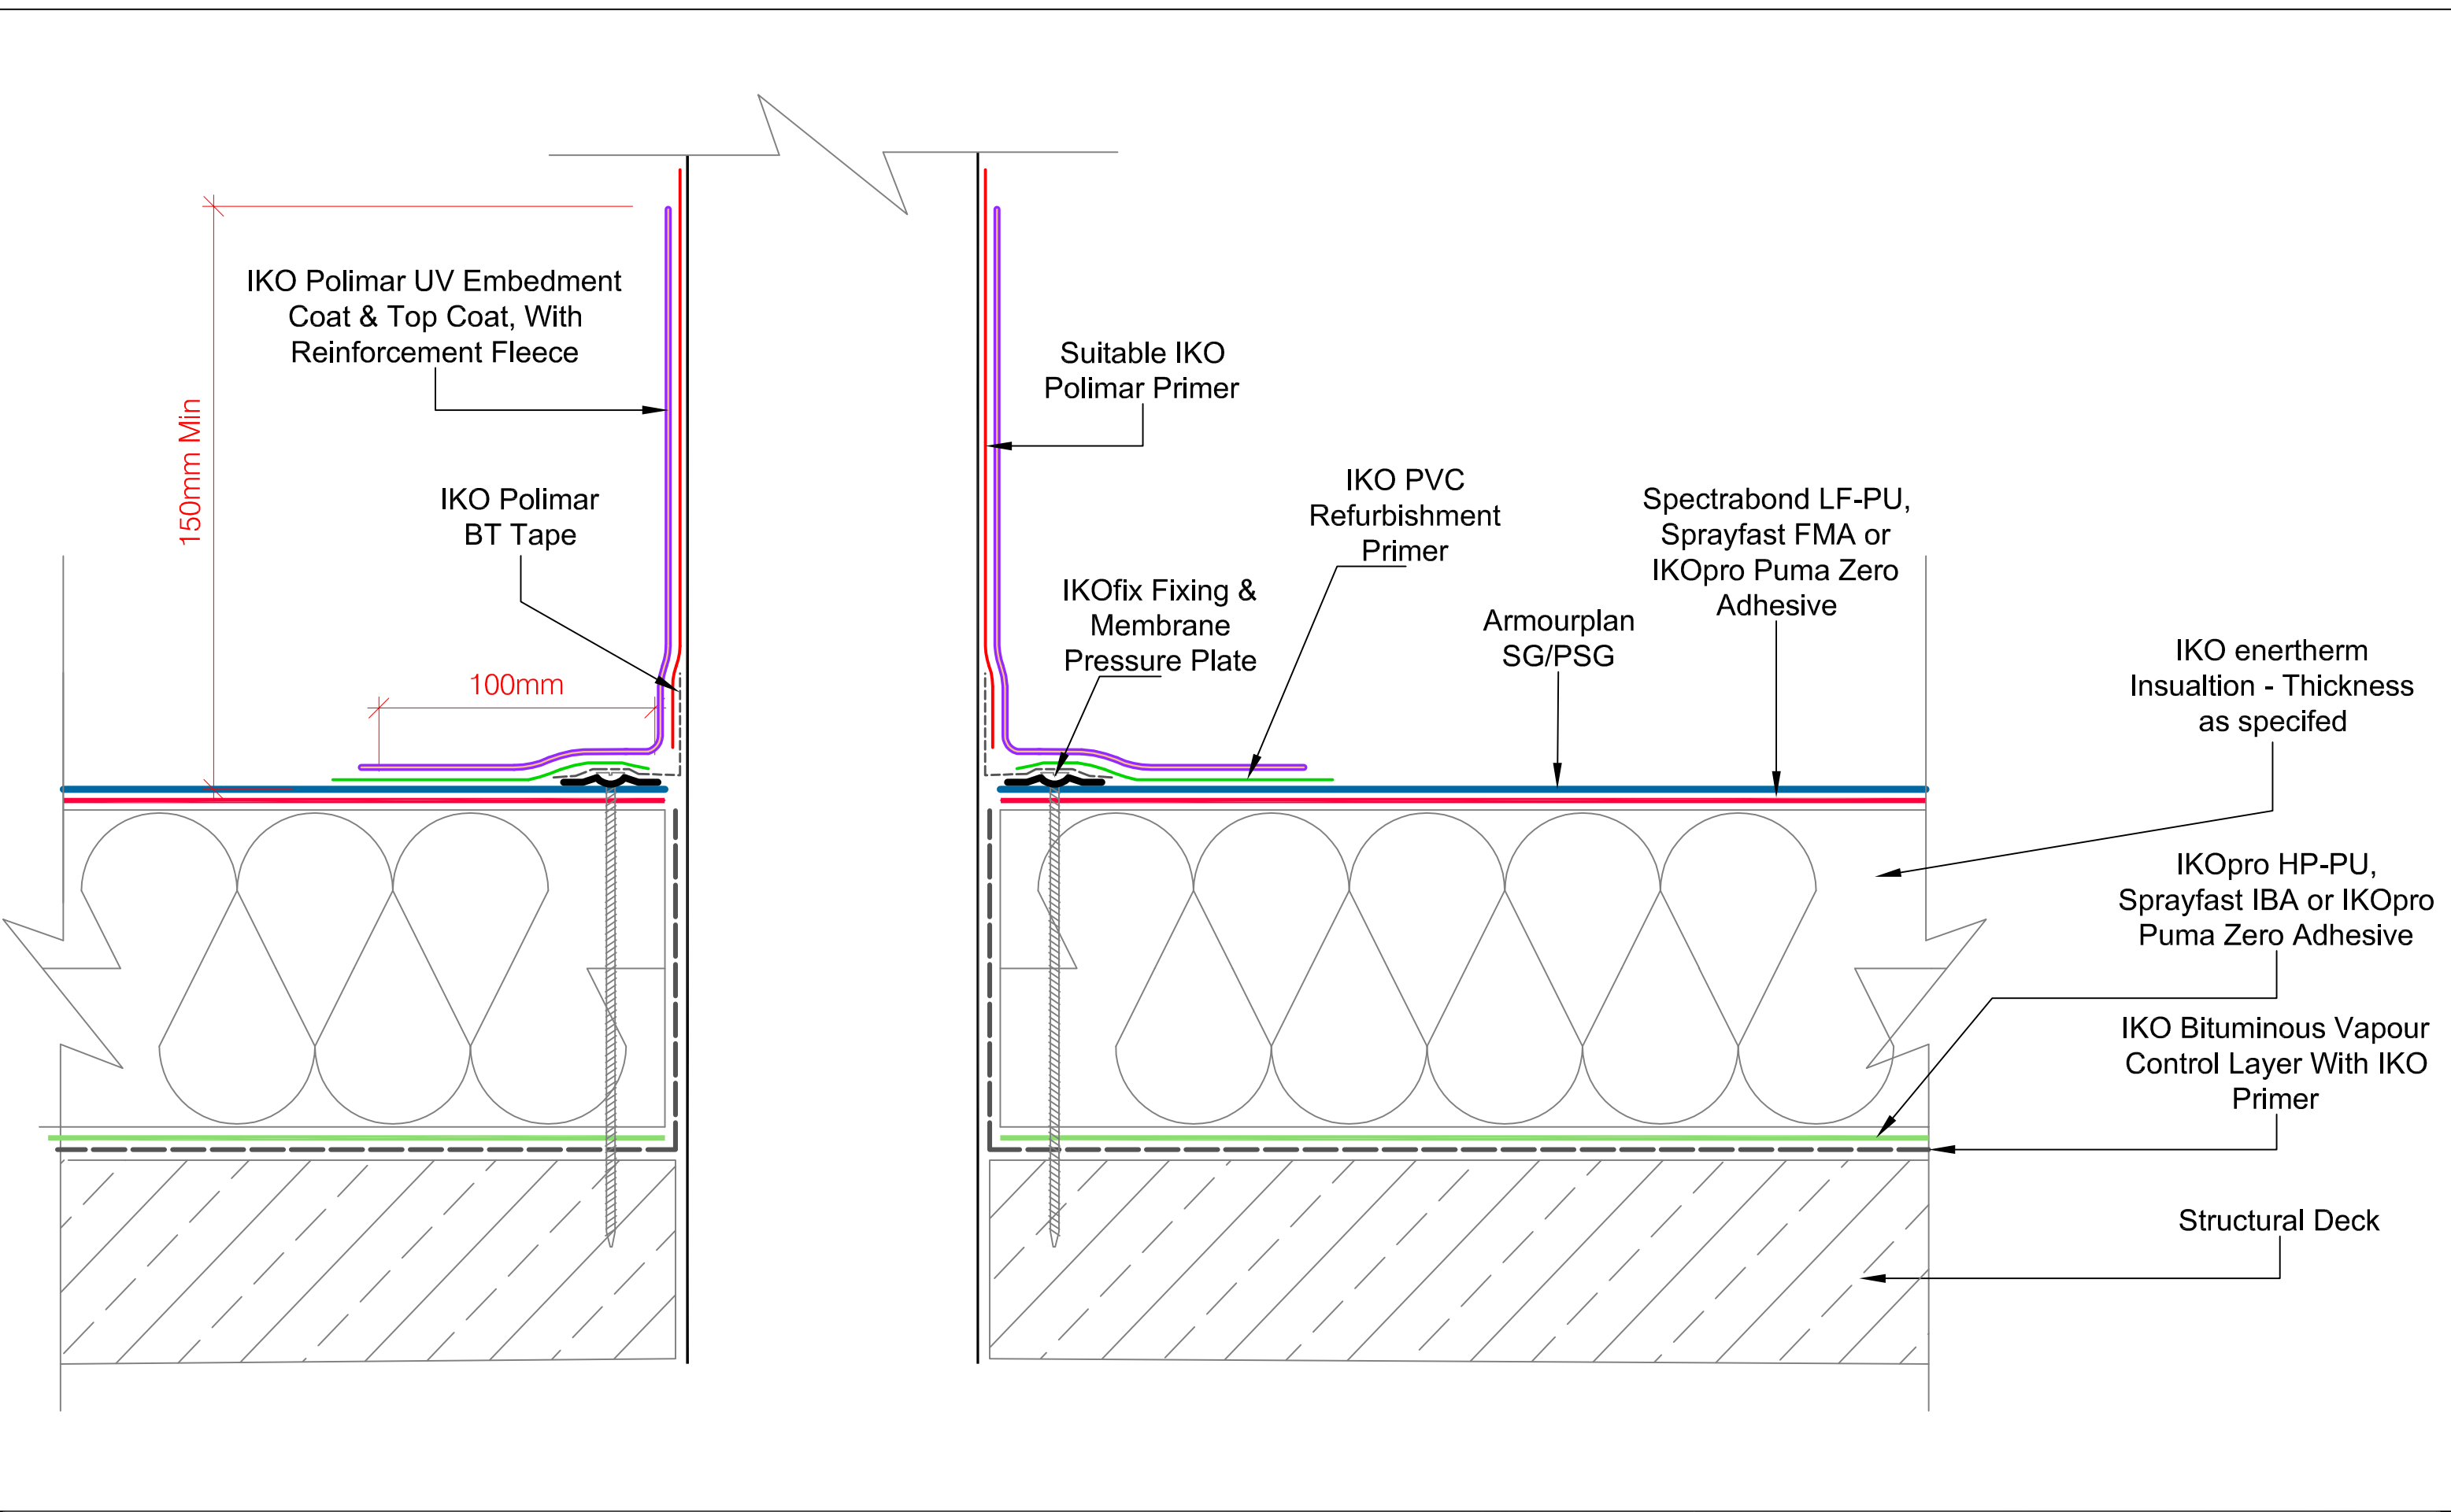


 Excellence in Polymer Technology A member of the IKO Group Coney Green Road Clay Cross Chesterfield S45 9HZ		 DRAWING TITLE: PENETRATION DETAIL UTILIZING POLIMAR		Waterproofing should be installed in accordance with BS 8000: Part 4:1989, BS 6229:2003 and IKO Polymeric fixing instructions. Only published current standard details are included in any IKO Polymeric guarantee that covers design liability. Any amendments to these details must be reviewed and approved in writing by the IKO Polymeric Technical Services Department. Data sheets for all IKO Polymeric and IKO PLC products are available on request. Project specifications are available on request. Further information on all IKO Polymeric products and services as well as IKO PLC products can be obtained through the contact details printed below.	
Main Tel: 01257 488000 Technical: 01257 488012 Email: polymeric.technical.uk@iko.com Web: www.ikopolymeric.co.uk		DRAWING NO:		REVISION:	
		ASG-15c			
DATE:		DRAWN BY:		SCALE:	
29/04/2021		BQ		NTS	

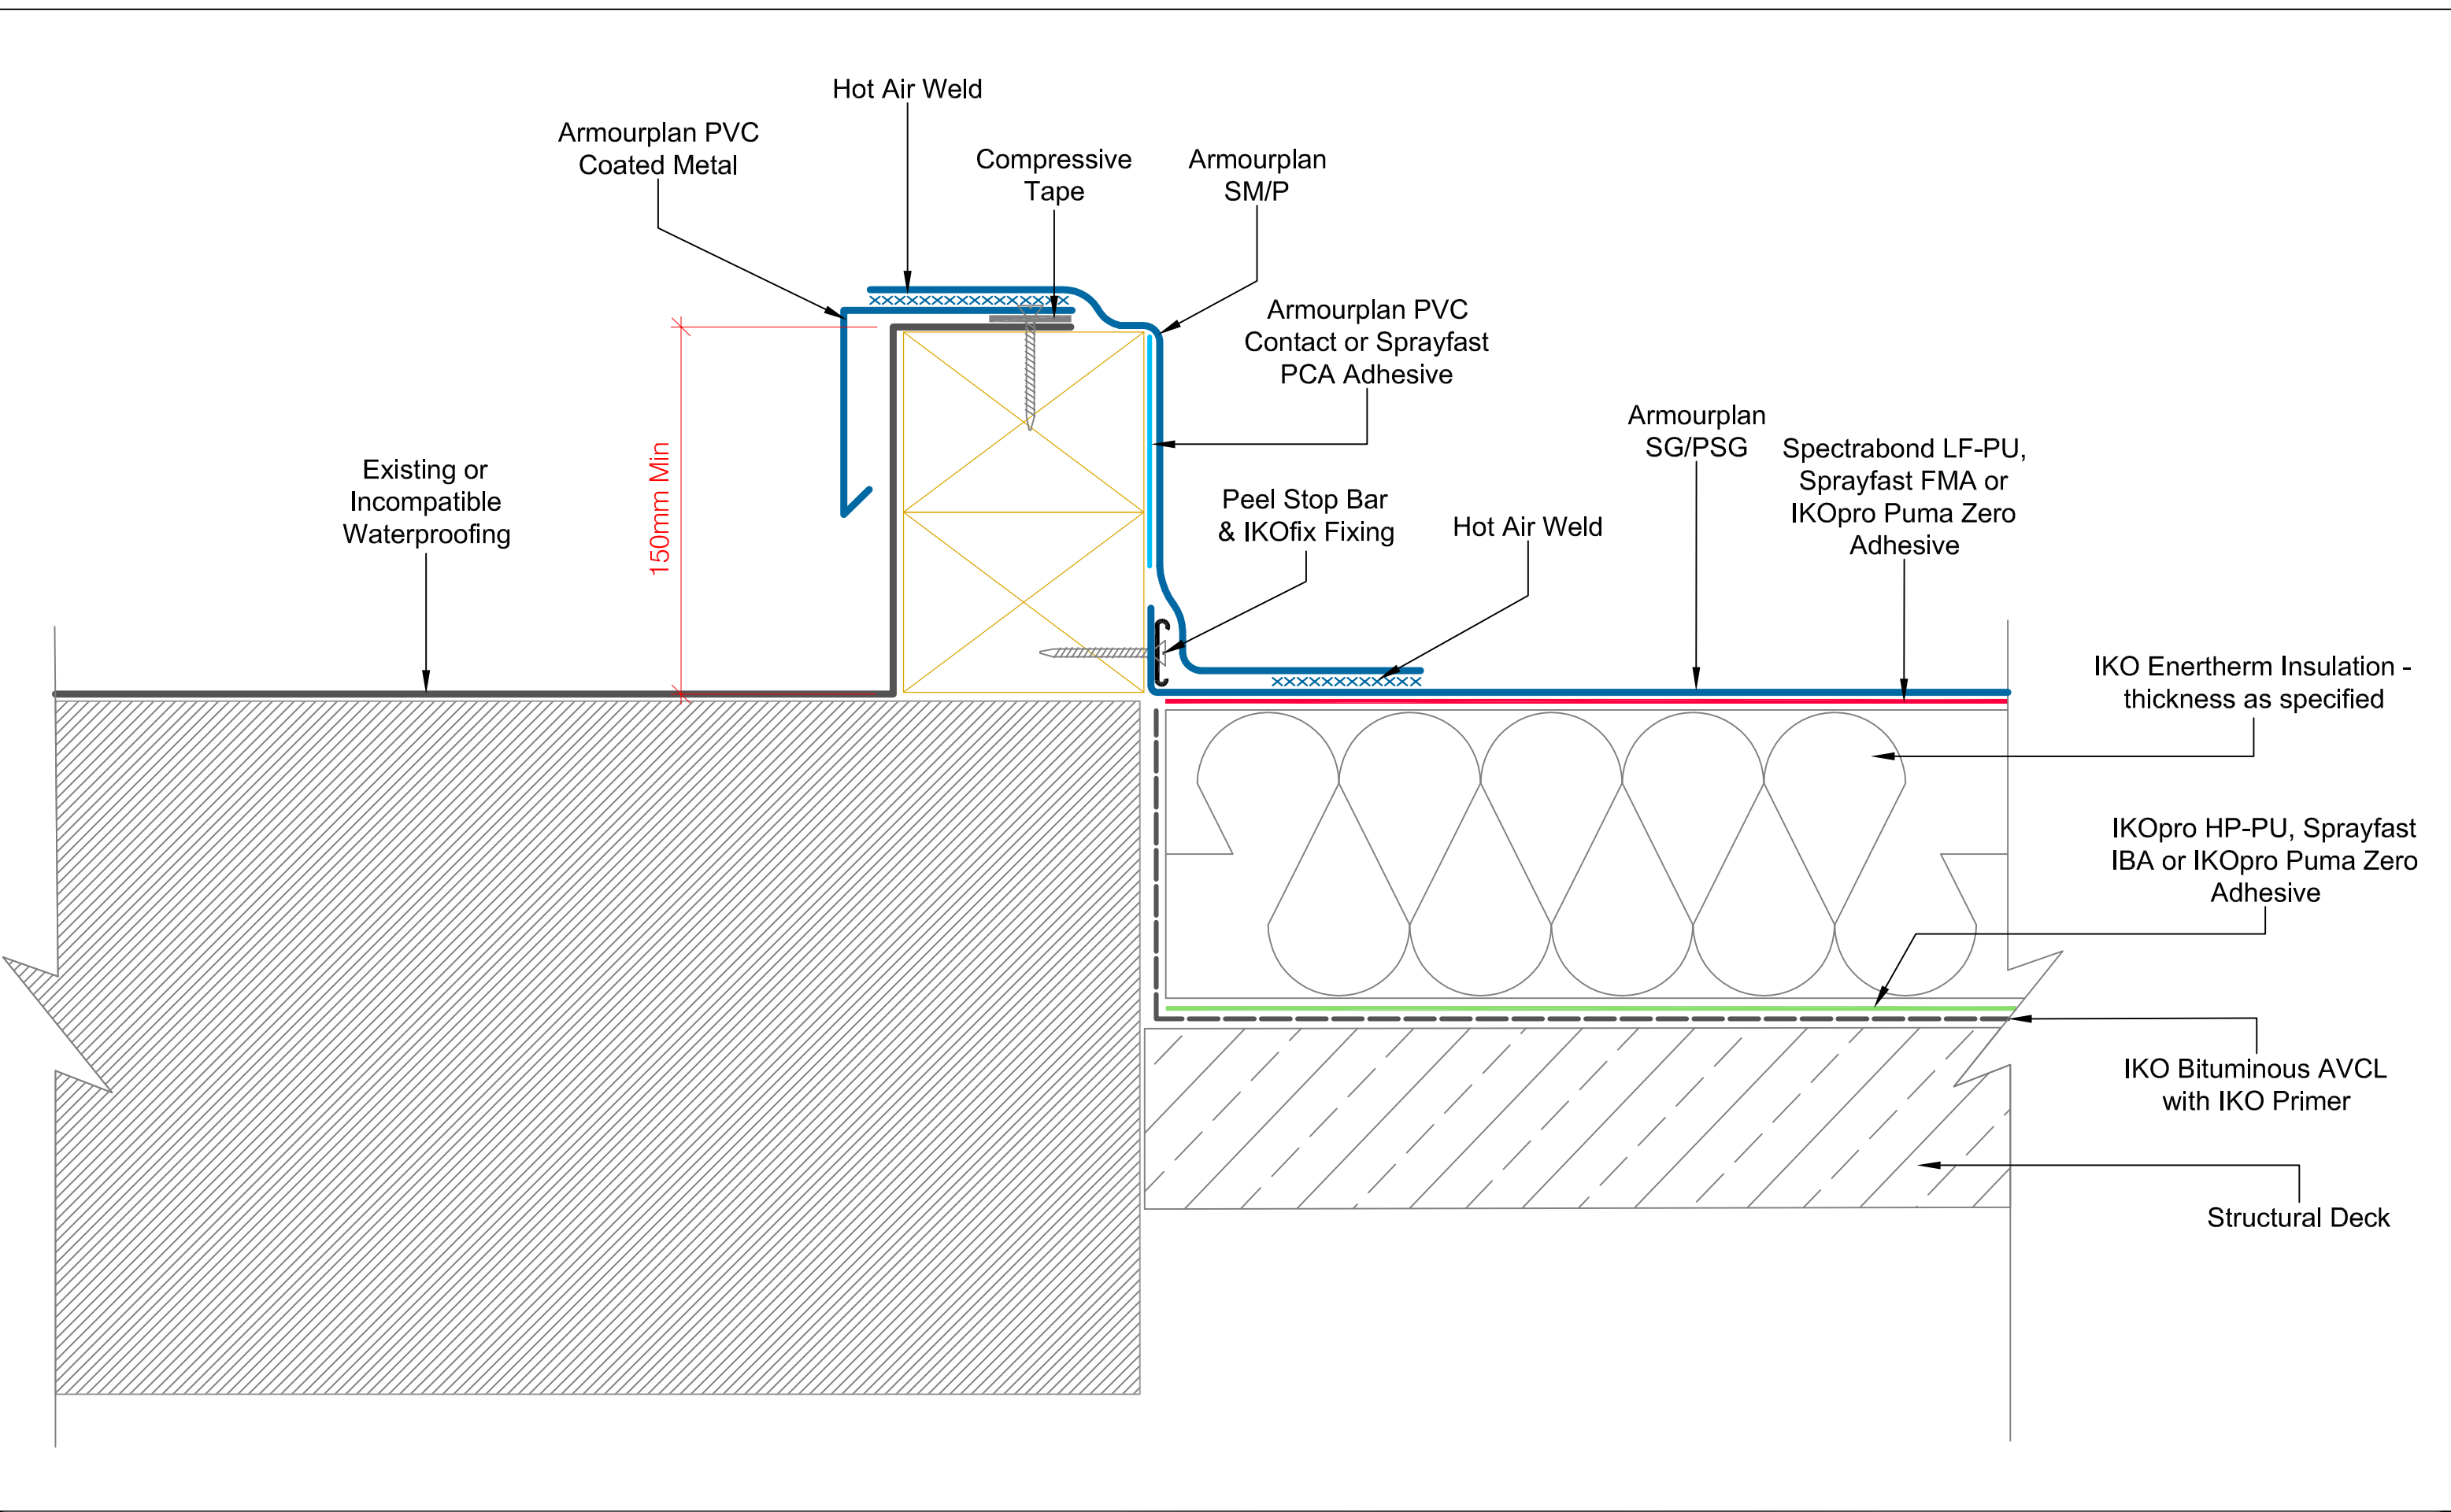



 <i>Excellence in Polymer Technology</i>	Main Tel: 01257 488000 Technical: 01257 488012 Email: polymeric.technical.uk@iko.com Web: www.ikopolymeric.co.uk	 PVC	DRAWING TITLE: ARMOURPLAN TO INCOMPATIBLE WATERPROOFING KERB			Waterproofing should be installed in accordance with BS 8000: Part 4:1989, BS 6229:2003 and IKO Polymeric fixing instructions. Only published current standard details are included in any IKO Polymeric guarantee that covers design liability. Any amendments to these details must be reviewed and approved in writing by the IKO Polymeric Technical Services Department. Data sheets for all IKO Polymeric and IKO PLC products are available on request. Project specifications are available on request. Further information on all IKO Polymeric products and services as well as IKO PLC products can be obtained through the contact details printed below.
		DRAWING NO: ASG-16		REVISION:		
		DATE: 27.04.2021	DRAWN BY: BQ	SCALE: NTS		

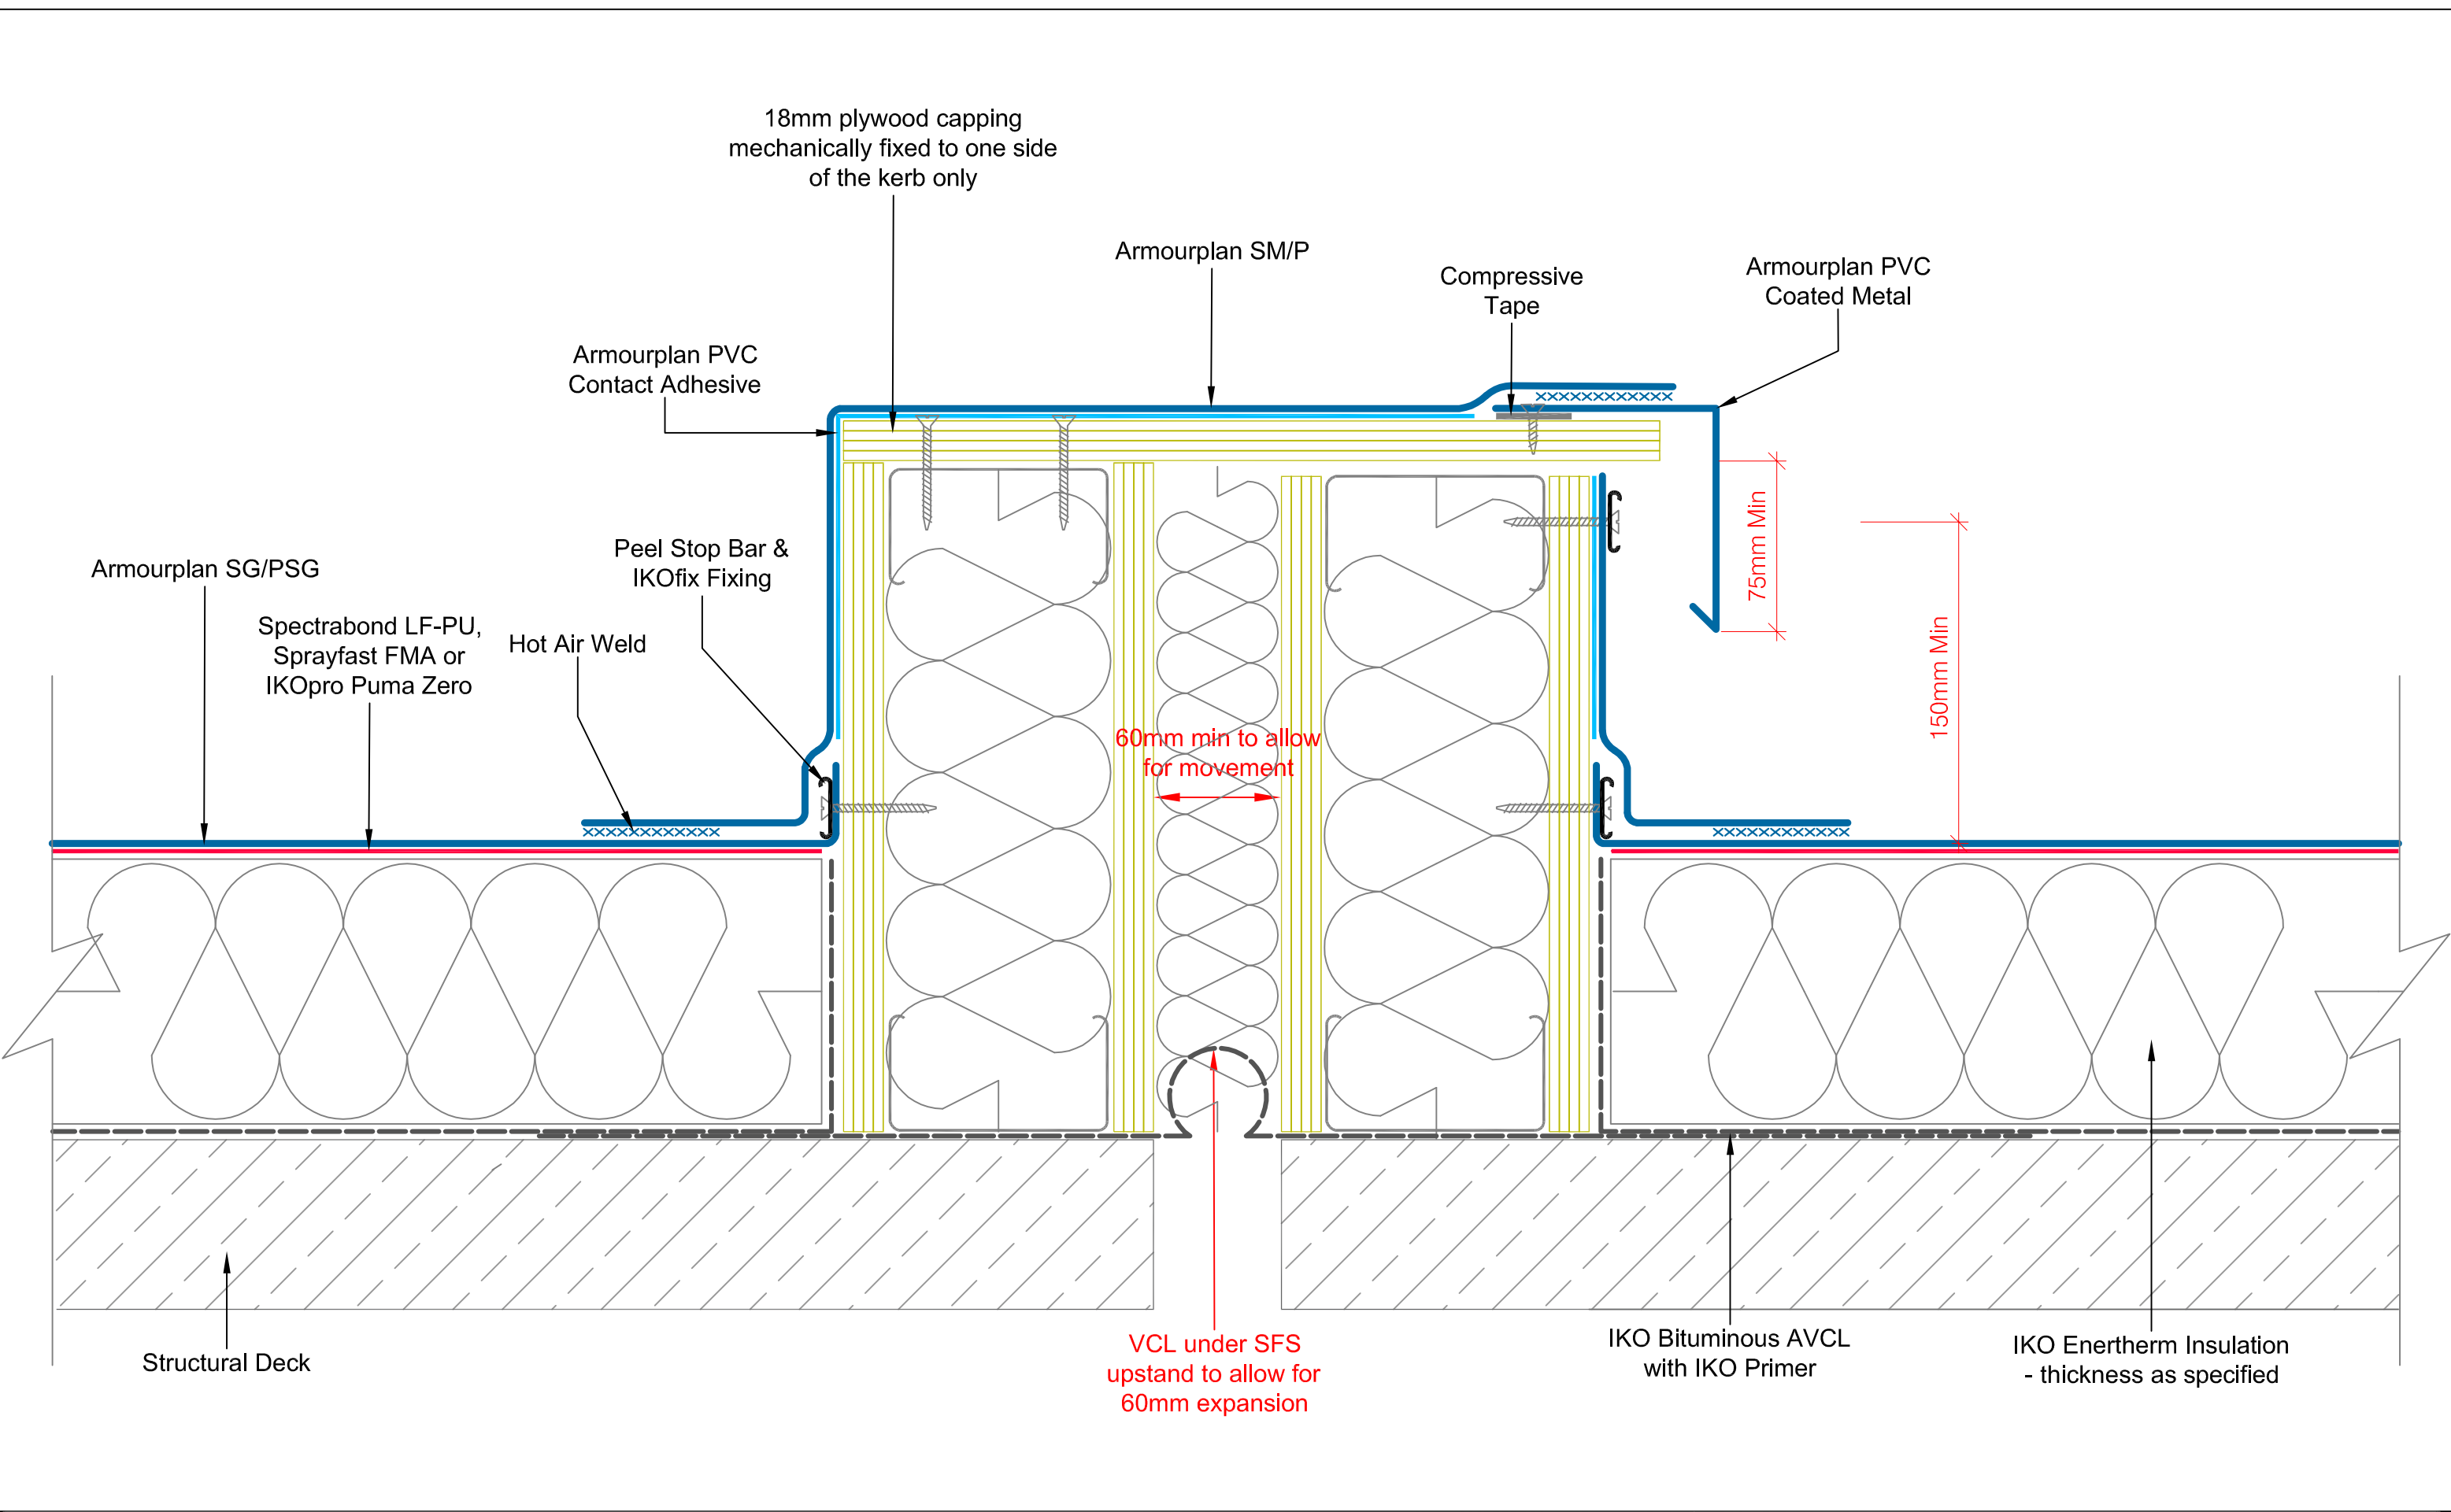

 Excellence in Polymer Technology A member of the IKO Group Coney Green Road Clay Cross Chesterfield S45 9HZ	Main Tel: 01257 488000 Technical: 01257 488012 Email: polymeric.technical.uk@iko.com Web: www.ikopolymeric.co.uk	 PVC	DRAWING TITLE: MOVEMENT DETAIL			Waterproofing should be installed in accordance with BS 8000: Part 4:1989, BS 6229:2003 and IKO Polymeric fixing instructions. Only published current standard details are included in any IKO Polymeric guarantee that covers design liability. Any amendments to these details must be reviewed and approved in writing by the IKO Polymeric Technical Services Department. Data sheets for all IKO Polymeric and IKO PLC products are available on request. Project specifications are available on request. Further information on all IKO Polymeric products and services as well as IKO PLC products can be obtained through the contact details printed below.
		DRAWING NO: ASG-17		REVISION:		
		DATE: 04.06.2021	DRAWN BY: BQ		SCALE: NTS	

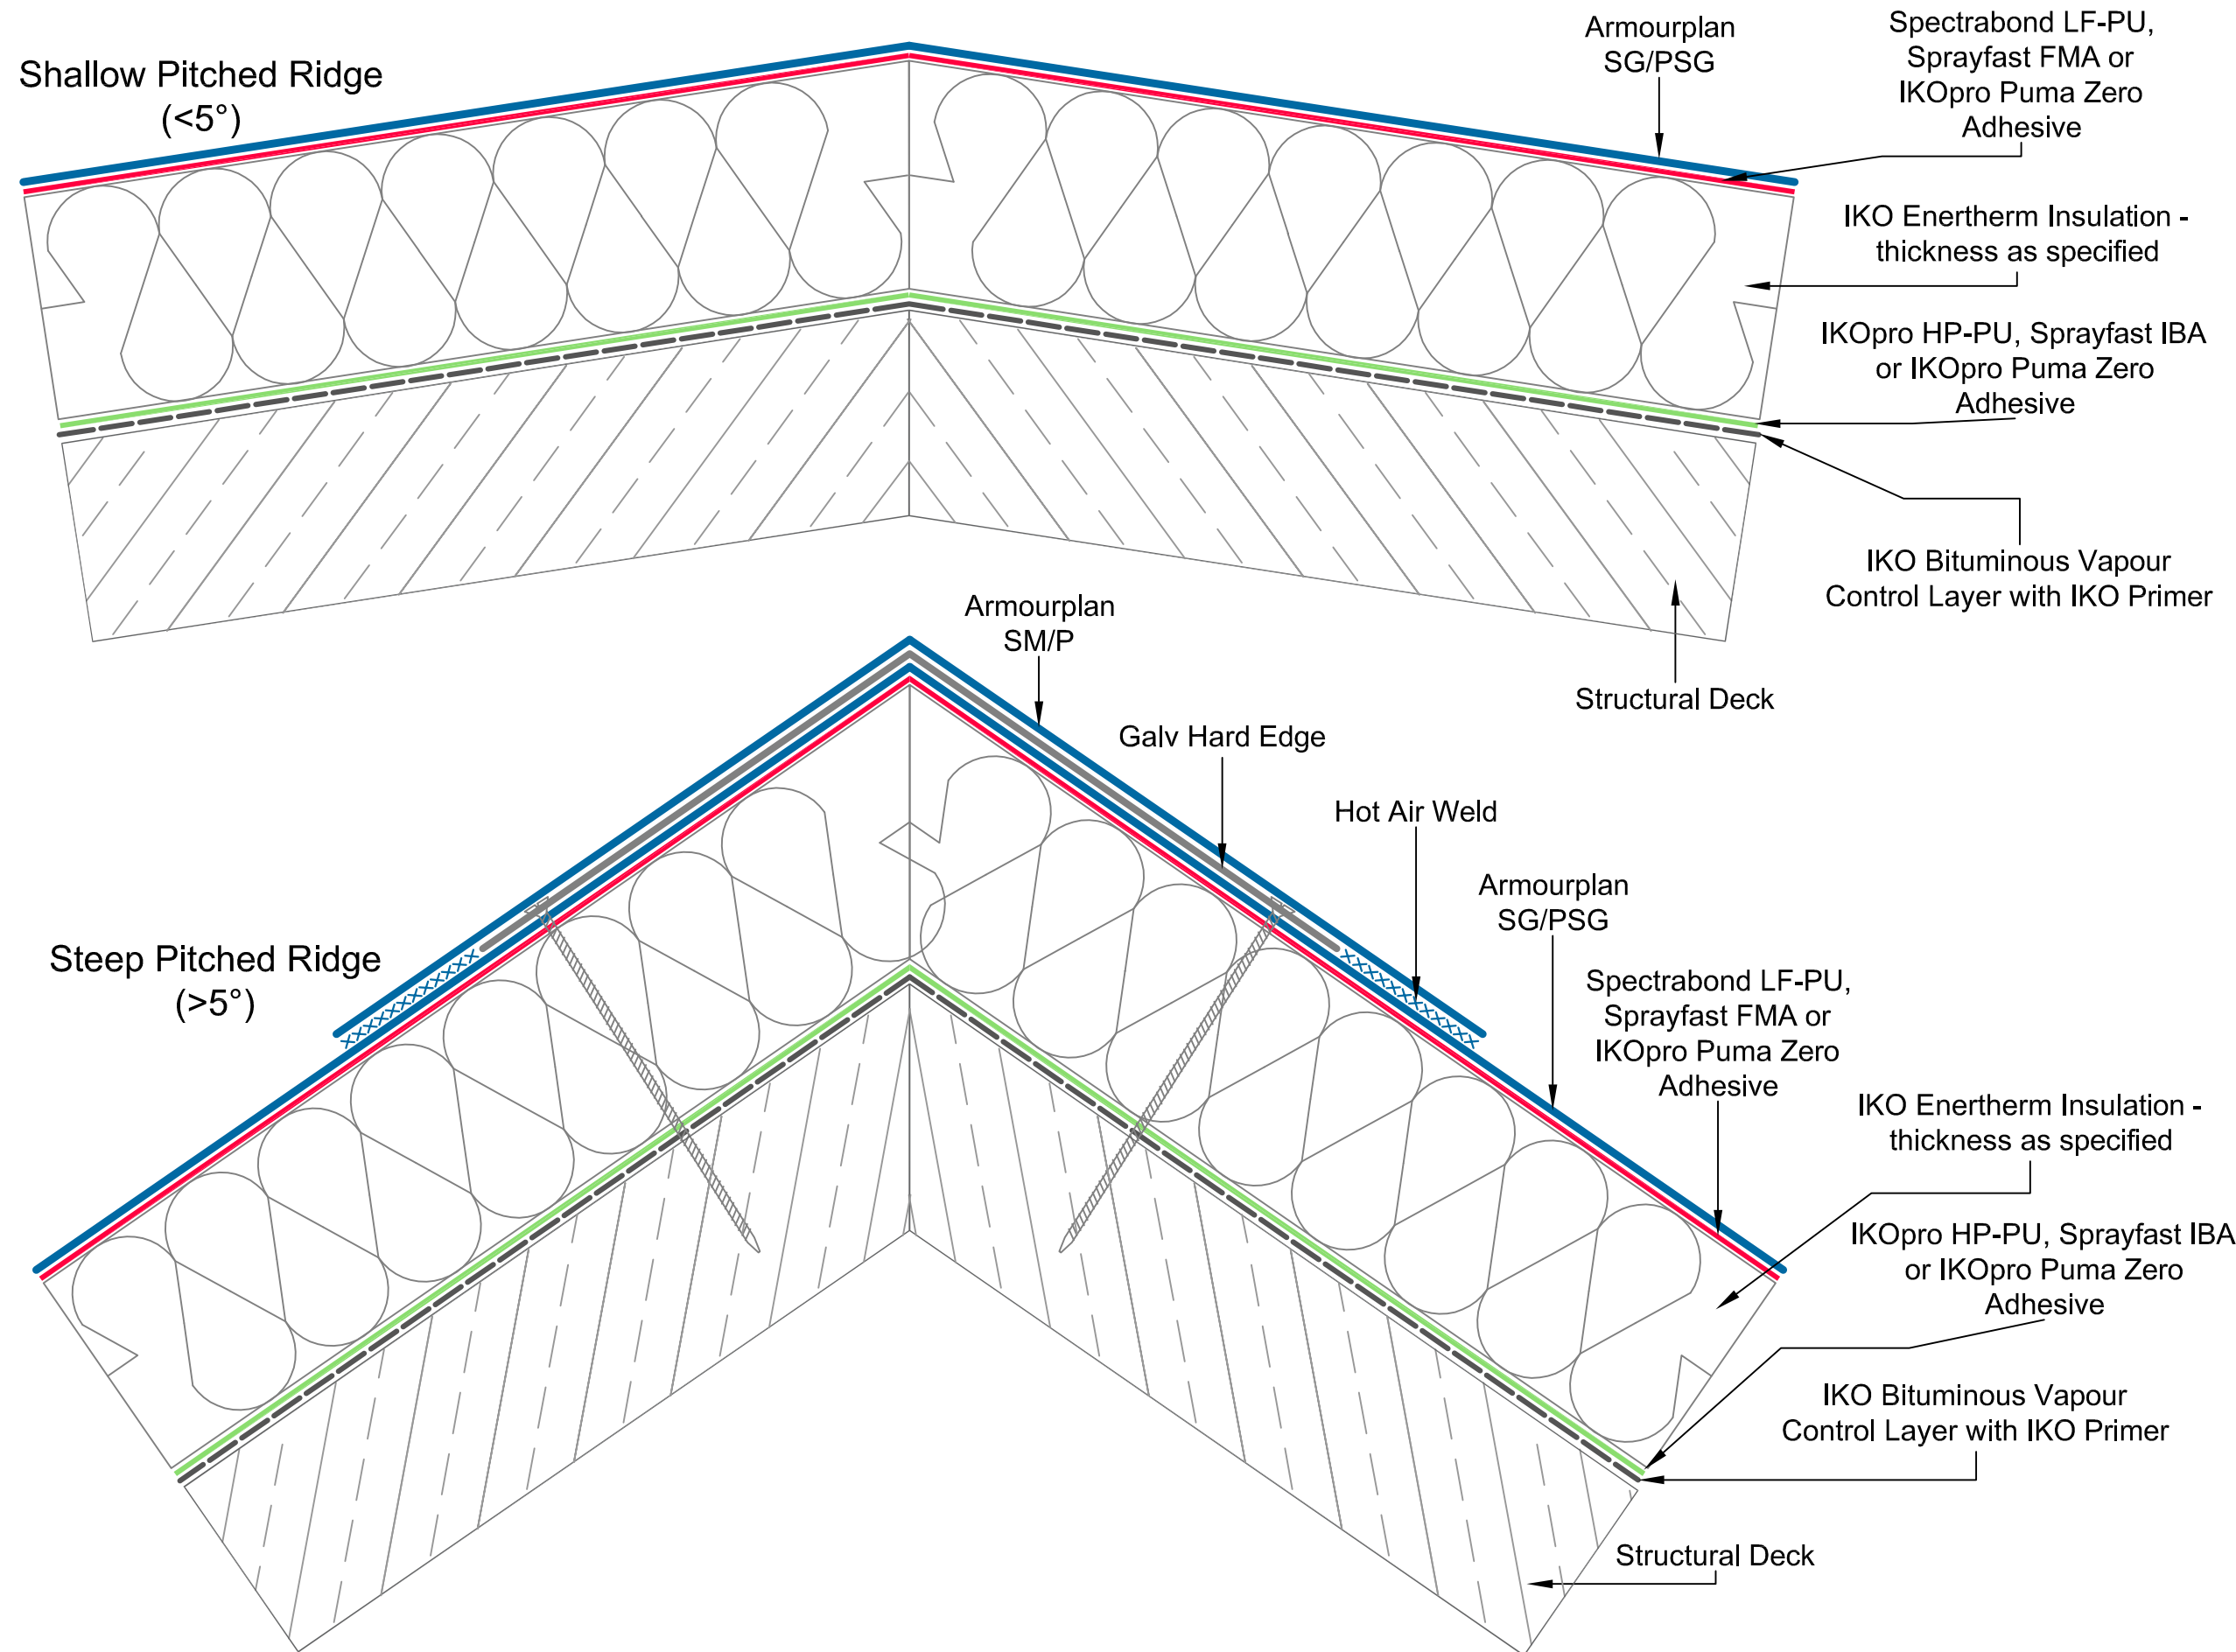

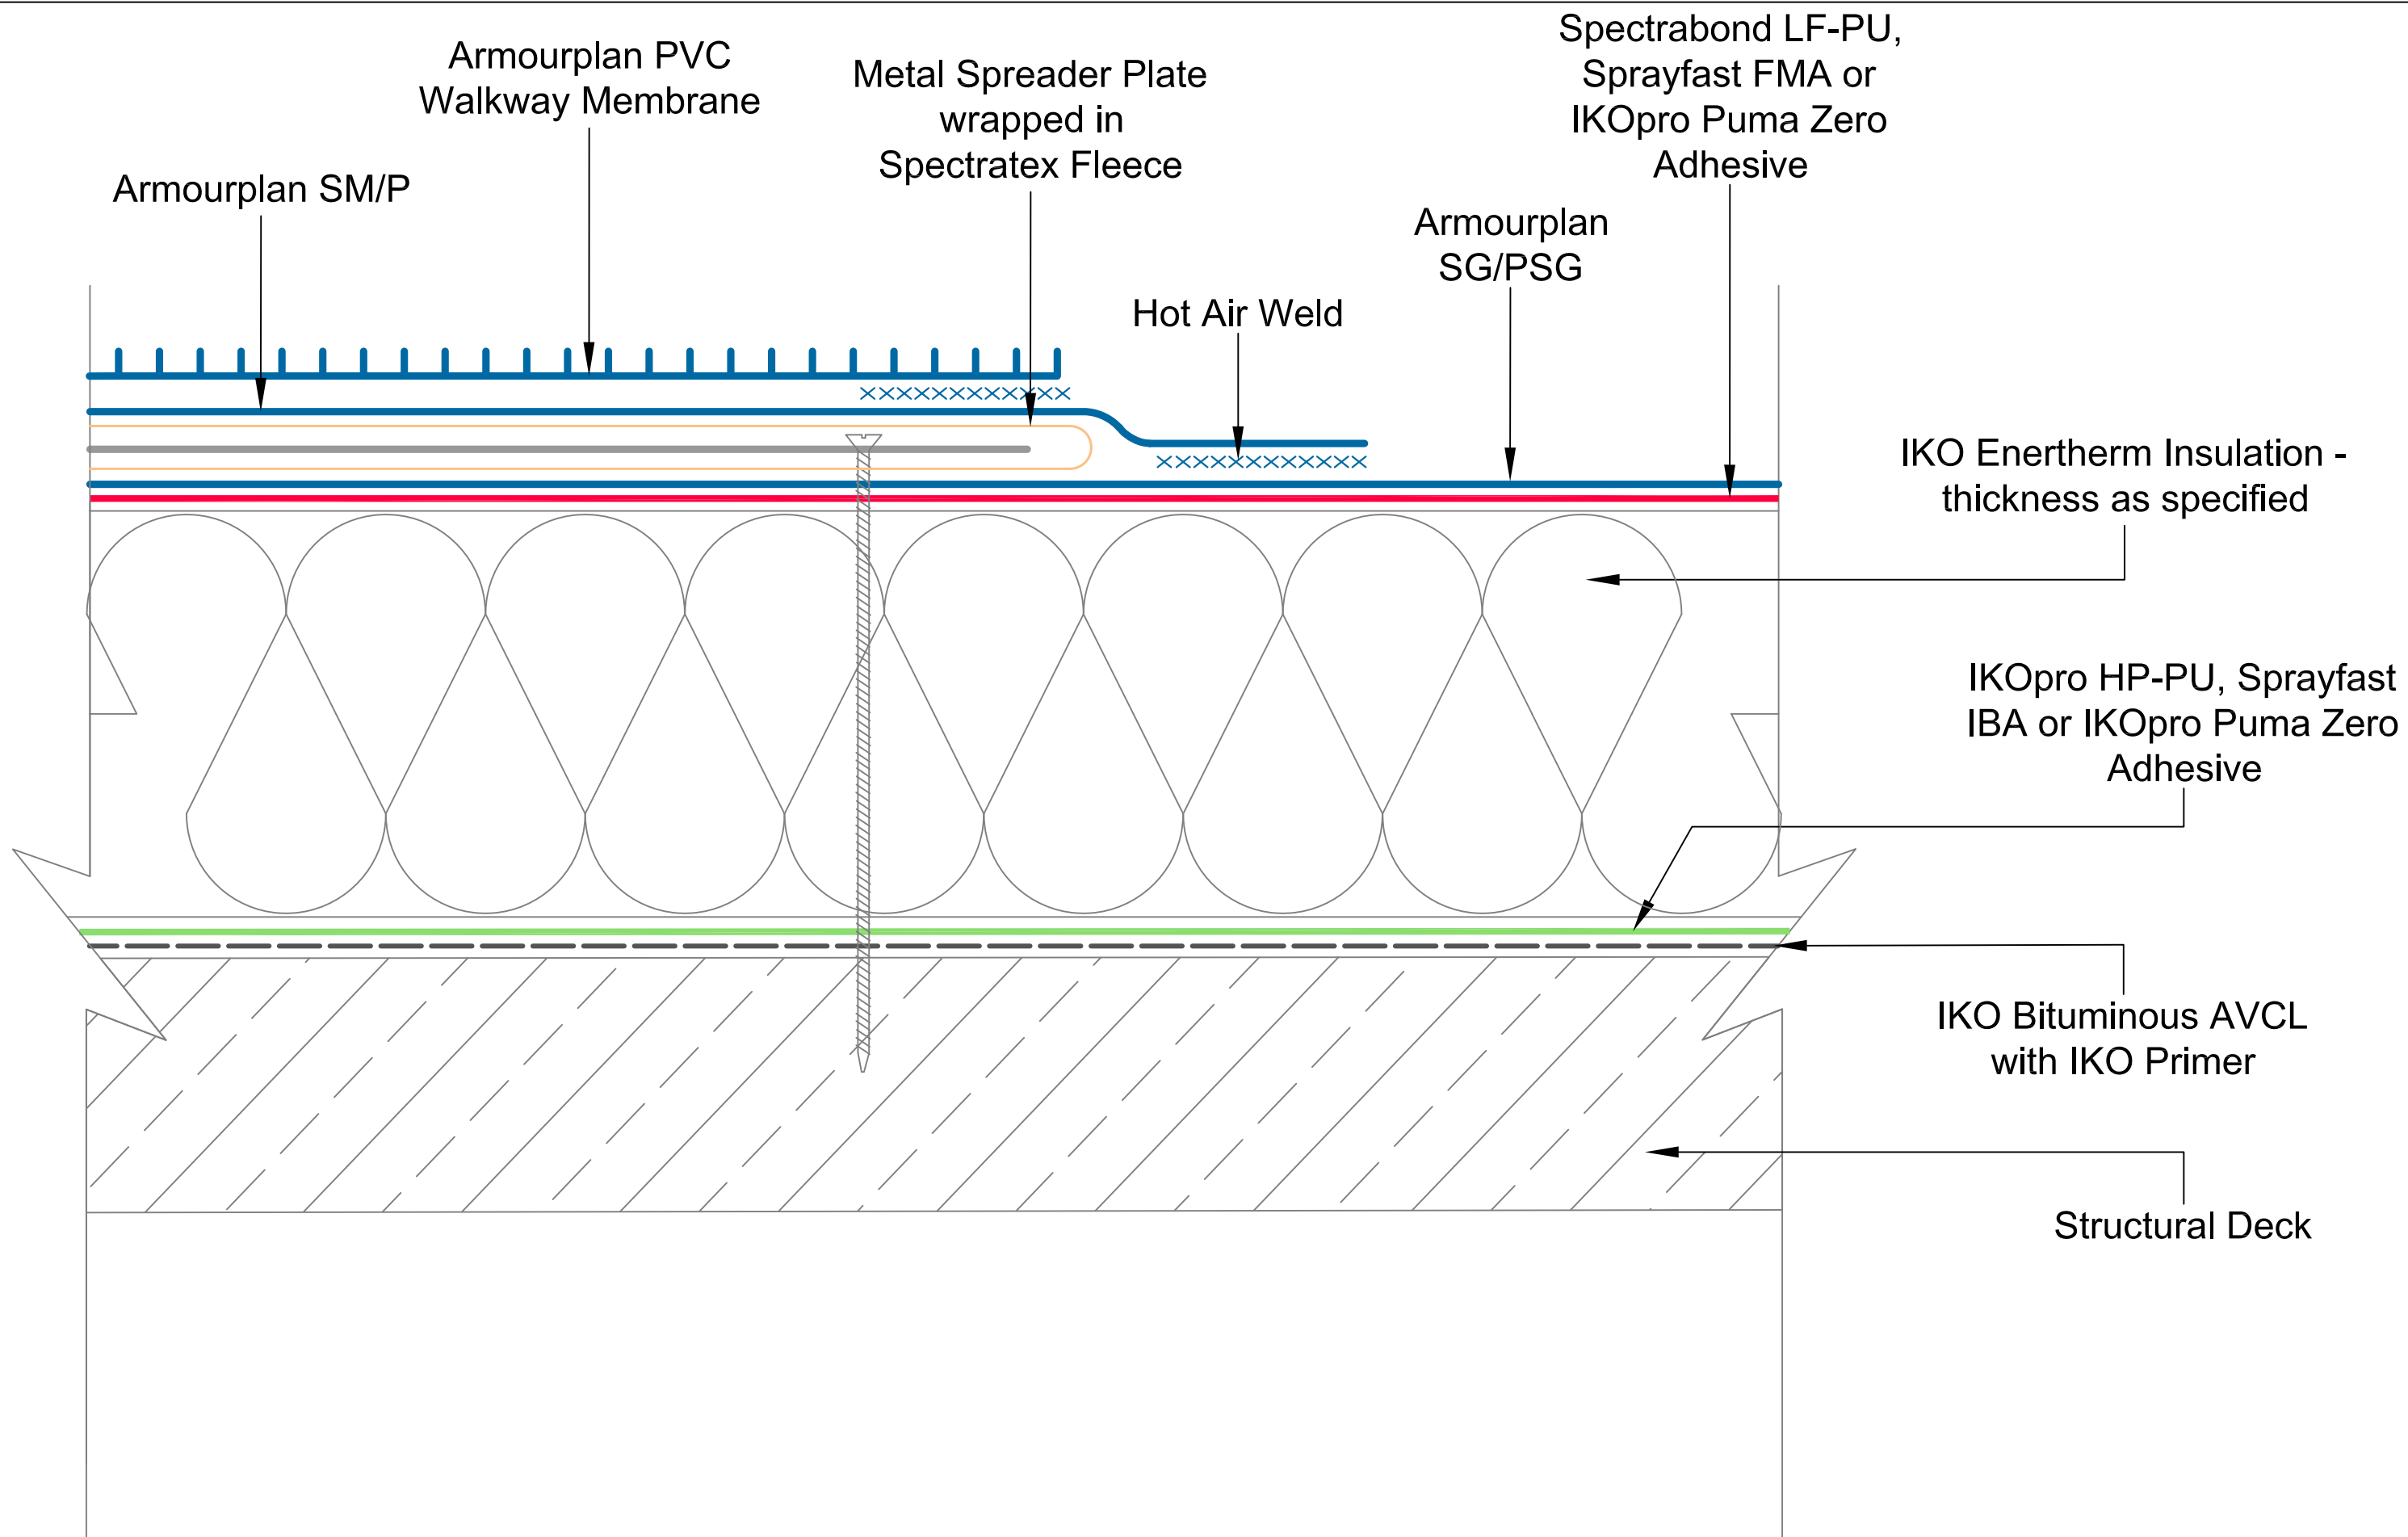

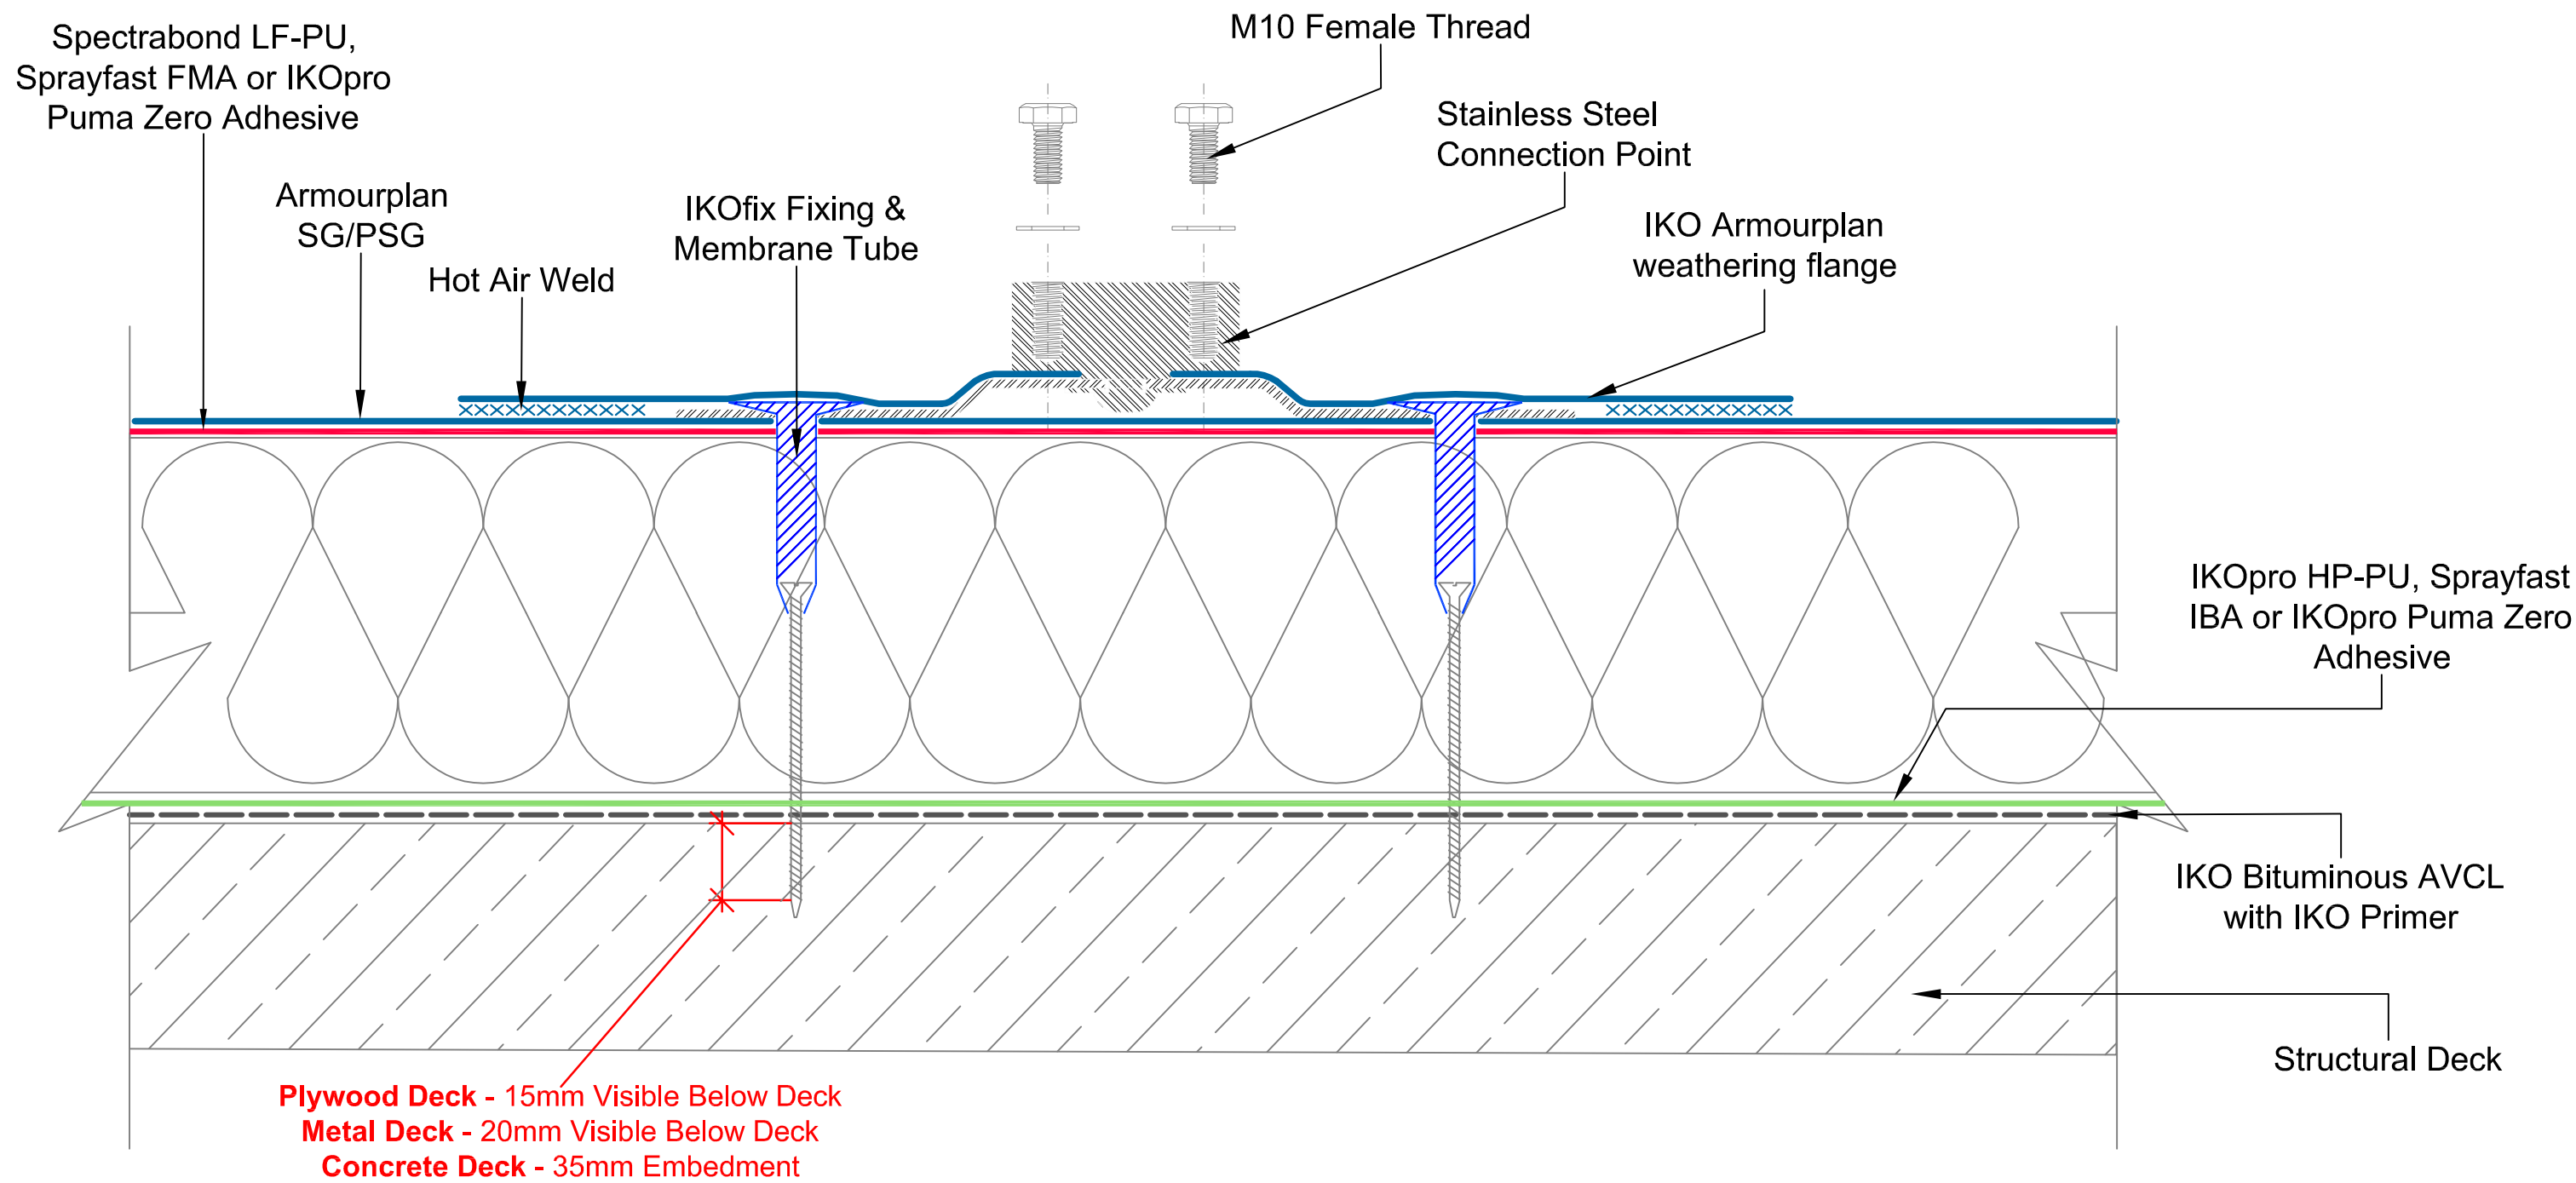

A member of the IKO Group

Coney Green Road
Clay Cross
Chesterfield
S45 9HZ

Main Tel: 01257 488000

Technical: 01257 488012

Email: polymeric.technical.uk@iko.com

Web: www.ikopolymeric.co.uk



DRAWING TITLE:

NICHOLSONS ROOFTRAK IFP

DRAWING NO:

ASG-20

REVISION:

DATE:

04/11/2021

DRAWN BY:


BQ

SCALE:


NTS

Waterproofing should be installed in accordance with BS 8000: Part 4:1989, BS 6229:2003 and IKO Polymeric fixing instructions. Only published current standard details are included in any IKO Polymeric guarantee that covers design liability. Any amendments to these details must be reviewed and approved in writing by the IKO Polymeric Technical Services Department. Data sheets for all IKO Polymeric and IKO PLC products are available on request. Project specifications are available on request. Further information on all IKO Polymeric products and services as well as IKO PLC products can be obtained through the contact details printed below.

CONSTANT FORCE POSTS FITTED IN
ACCORDANCE WITH LATCHWAYS DATA SHEET

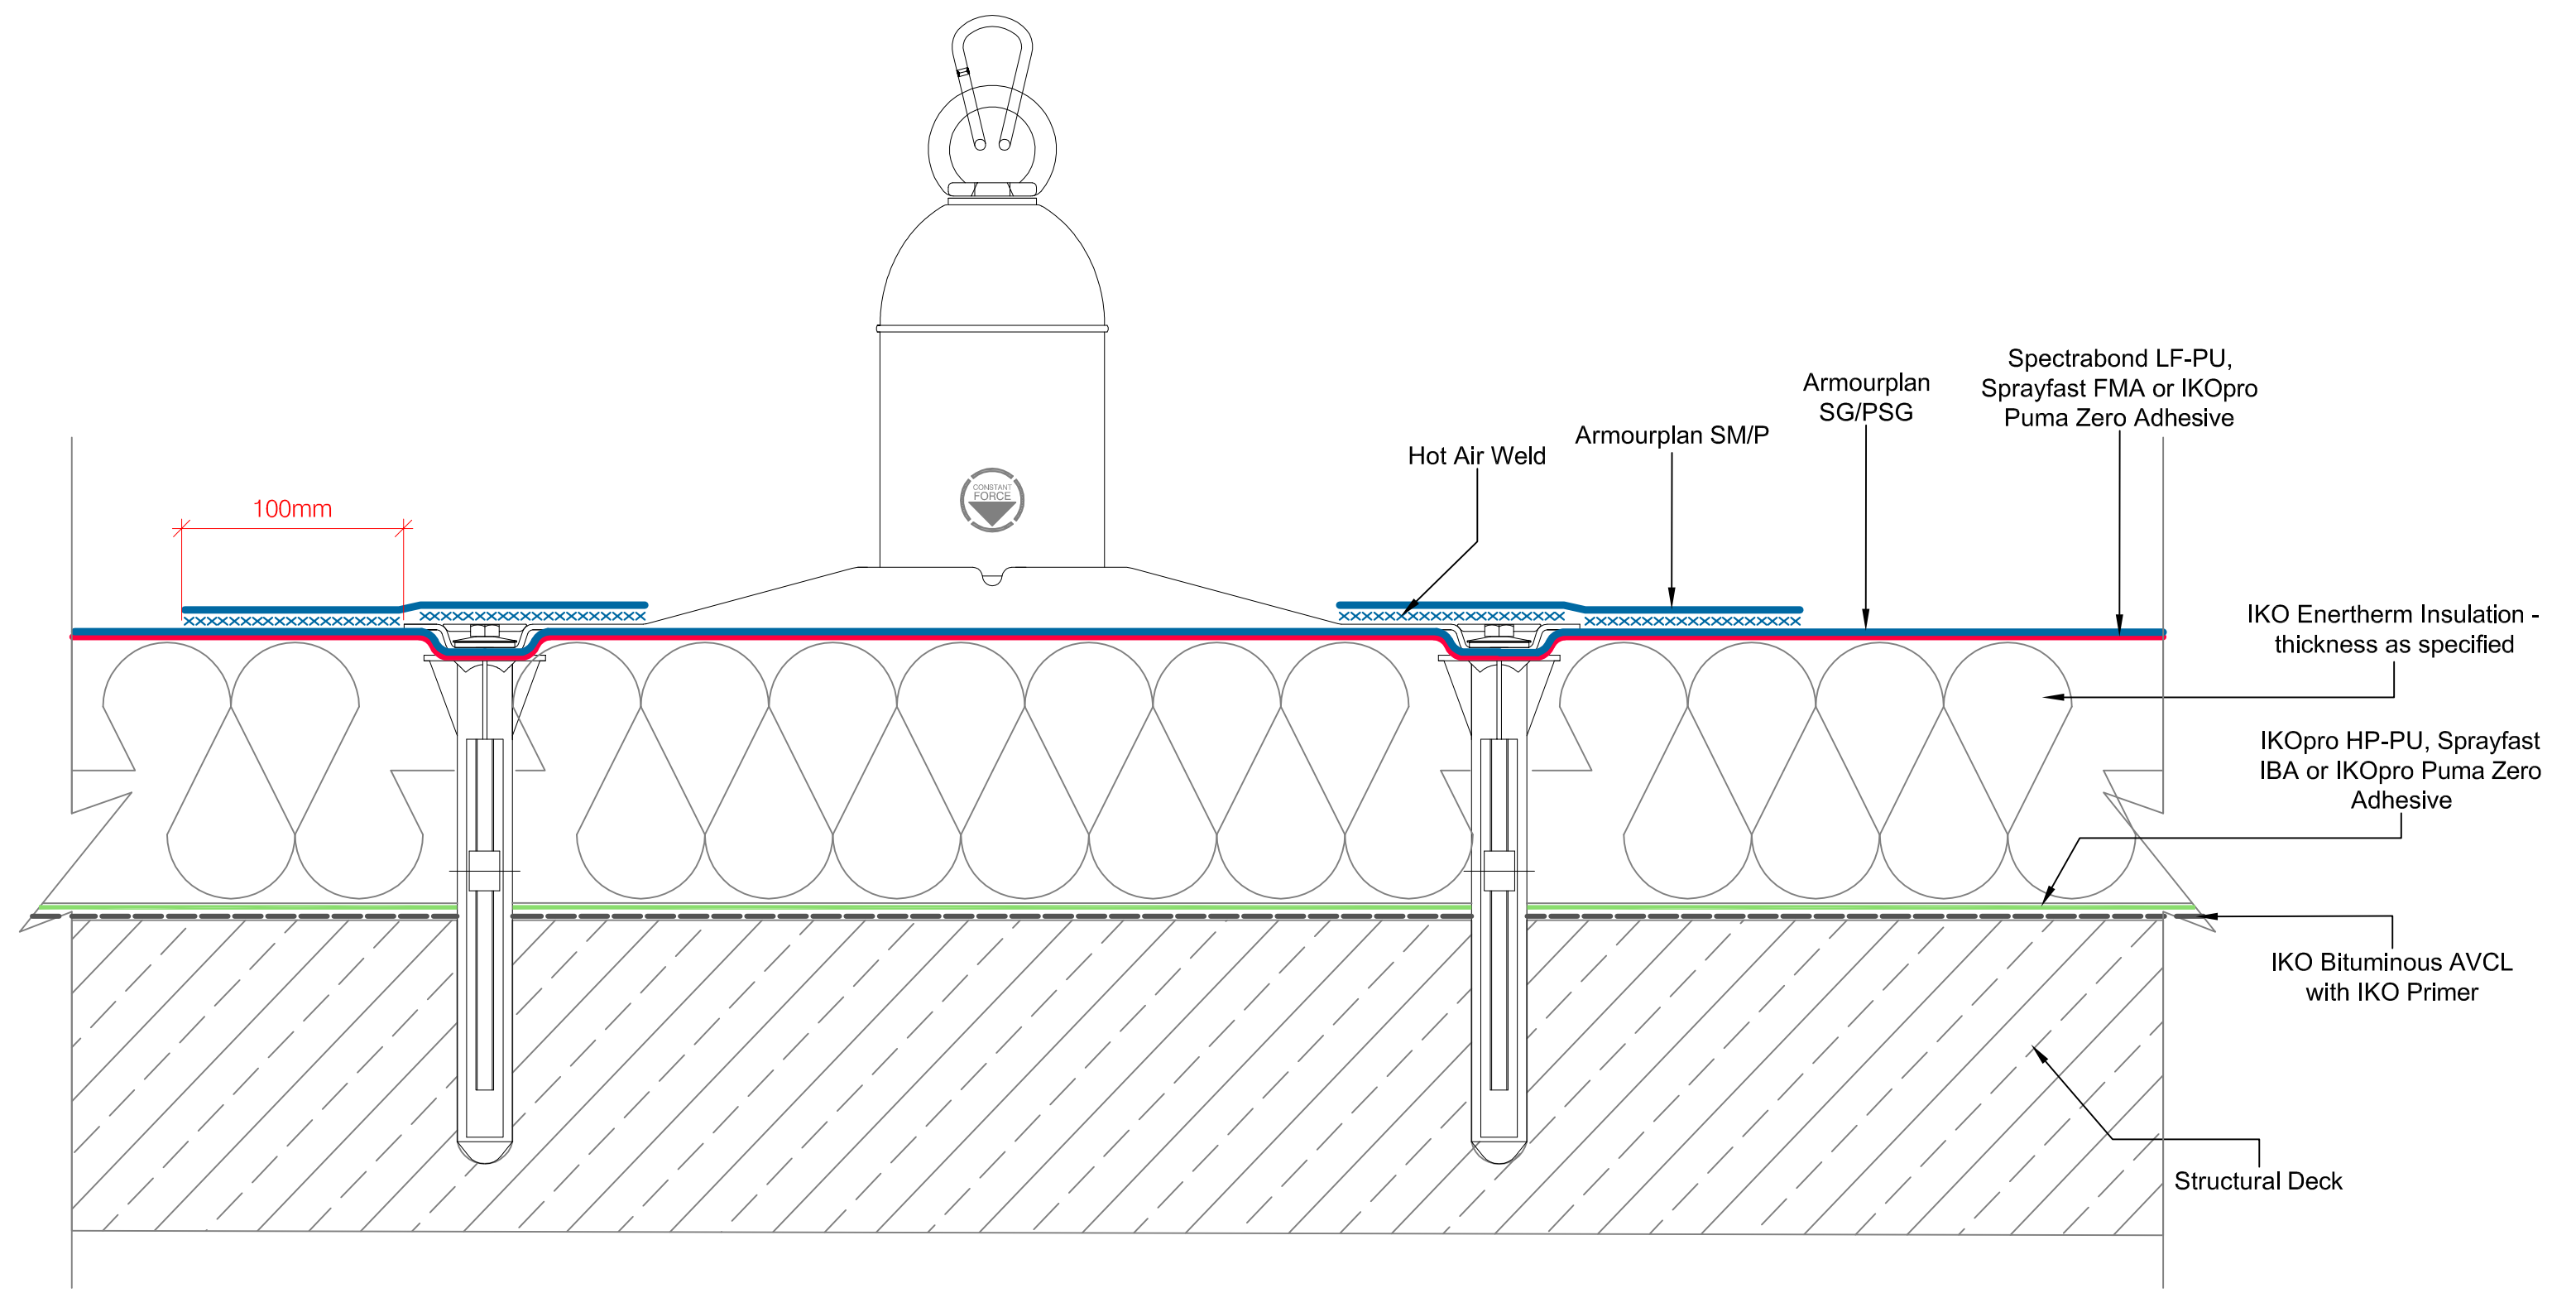

 Excellence in Polymer Technology A member of the IKO Group Coney Green Road Clay Cross Chesterfield S45 9HZ	Main Tel: 01257 488000 Technical: 01257 488012 Email: polymeric.technical.uk@iko.com Web: www.ikopolymeric.co.uk	 PVC	DRAWING TITLE: LATCHWAYS MANSAFE POST		Waterproofing should be installed in accordance with BS 8000: Part 4:1989, BS 6229:2003 and IKO Polymeric fixing instructions. Only published current standard details are included in any IKO Polymeric guarantee that covers design liability. Any amendments to these details must be reviewed and approved in writing by the IKO Polymeric Technical Services Department. Data sheets for all IKO Polymeric and IKO PLC products are available on request. Project specifications are available on request. Further information on all IKO Polymeric products and services as well as IKO PLC products can be obtained through the contact details printed below.	
		DRAWING NO: ASG-21		REVISION:		
		DATE: 24/09/2021	DRAWN BY: BQ	SCALE: NTS		

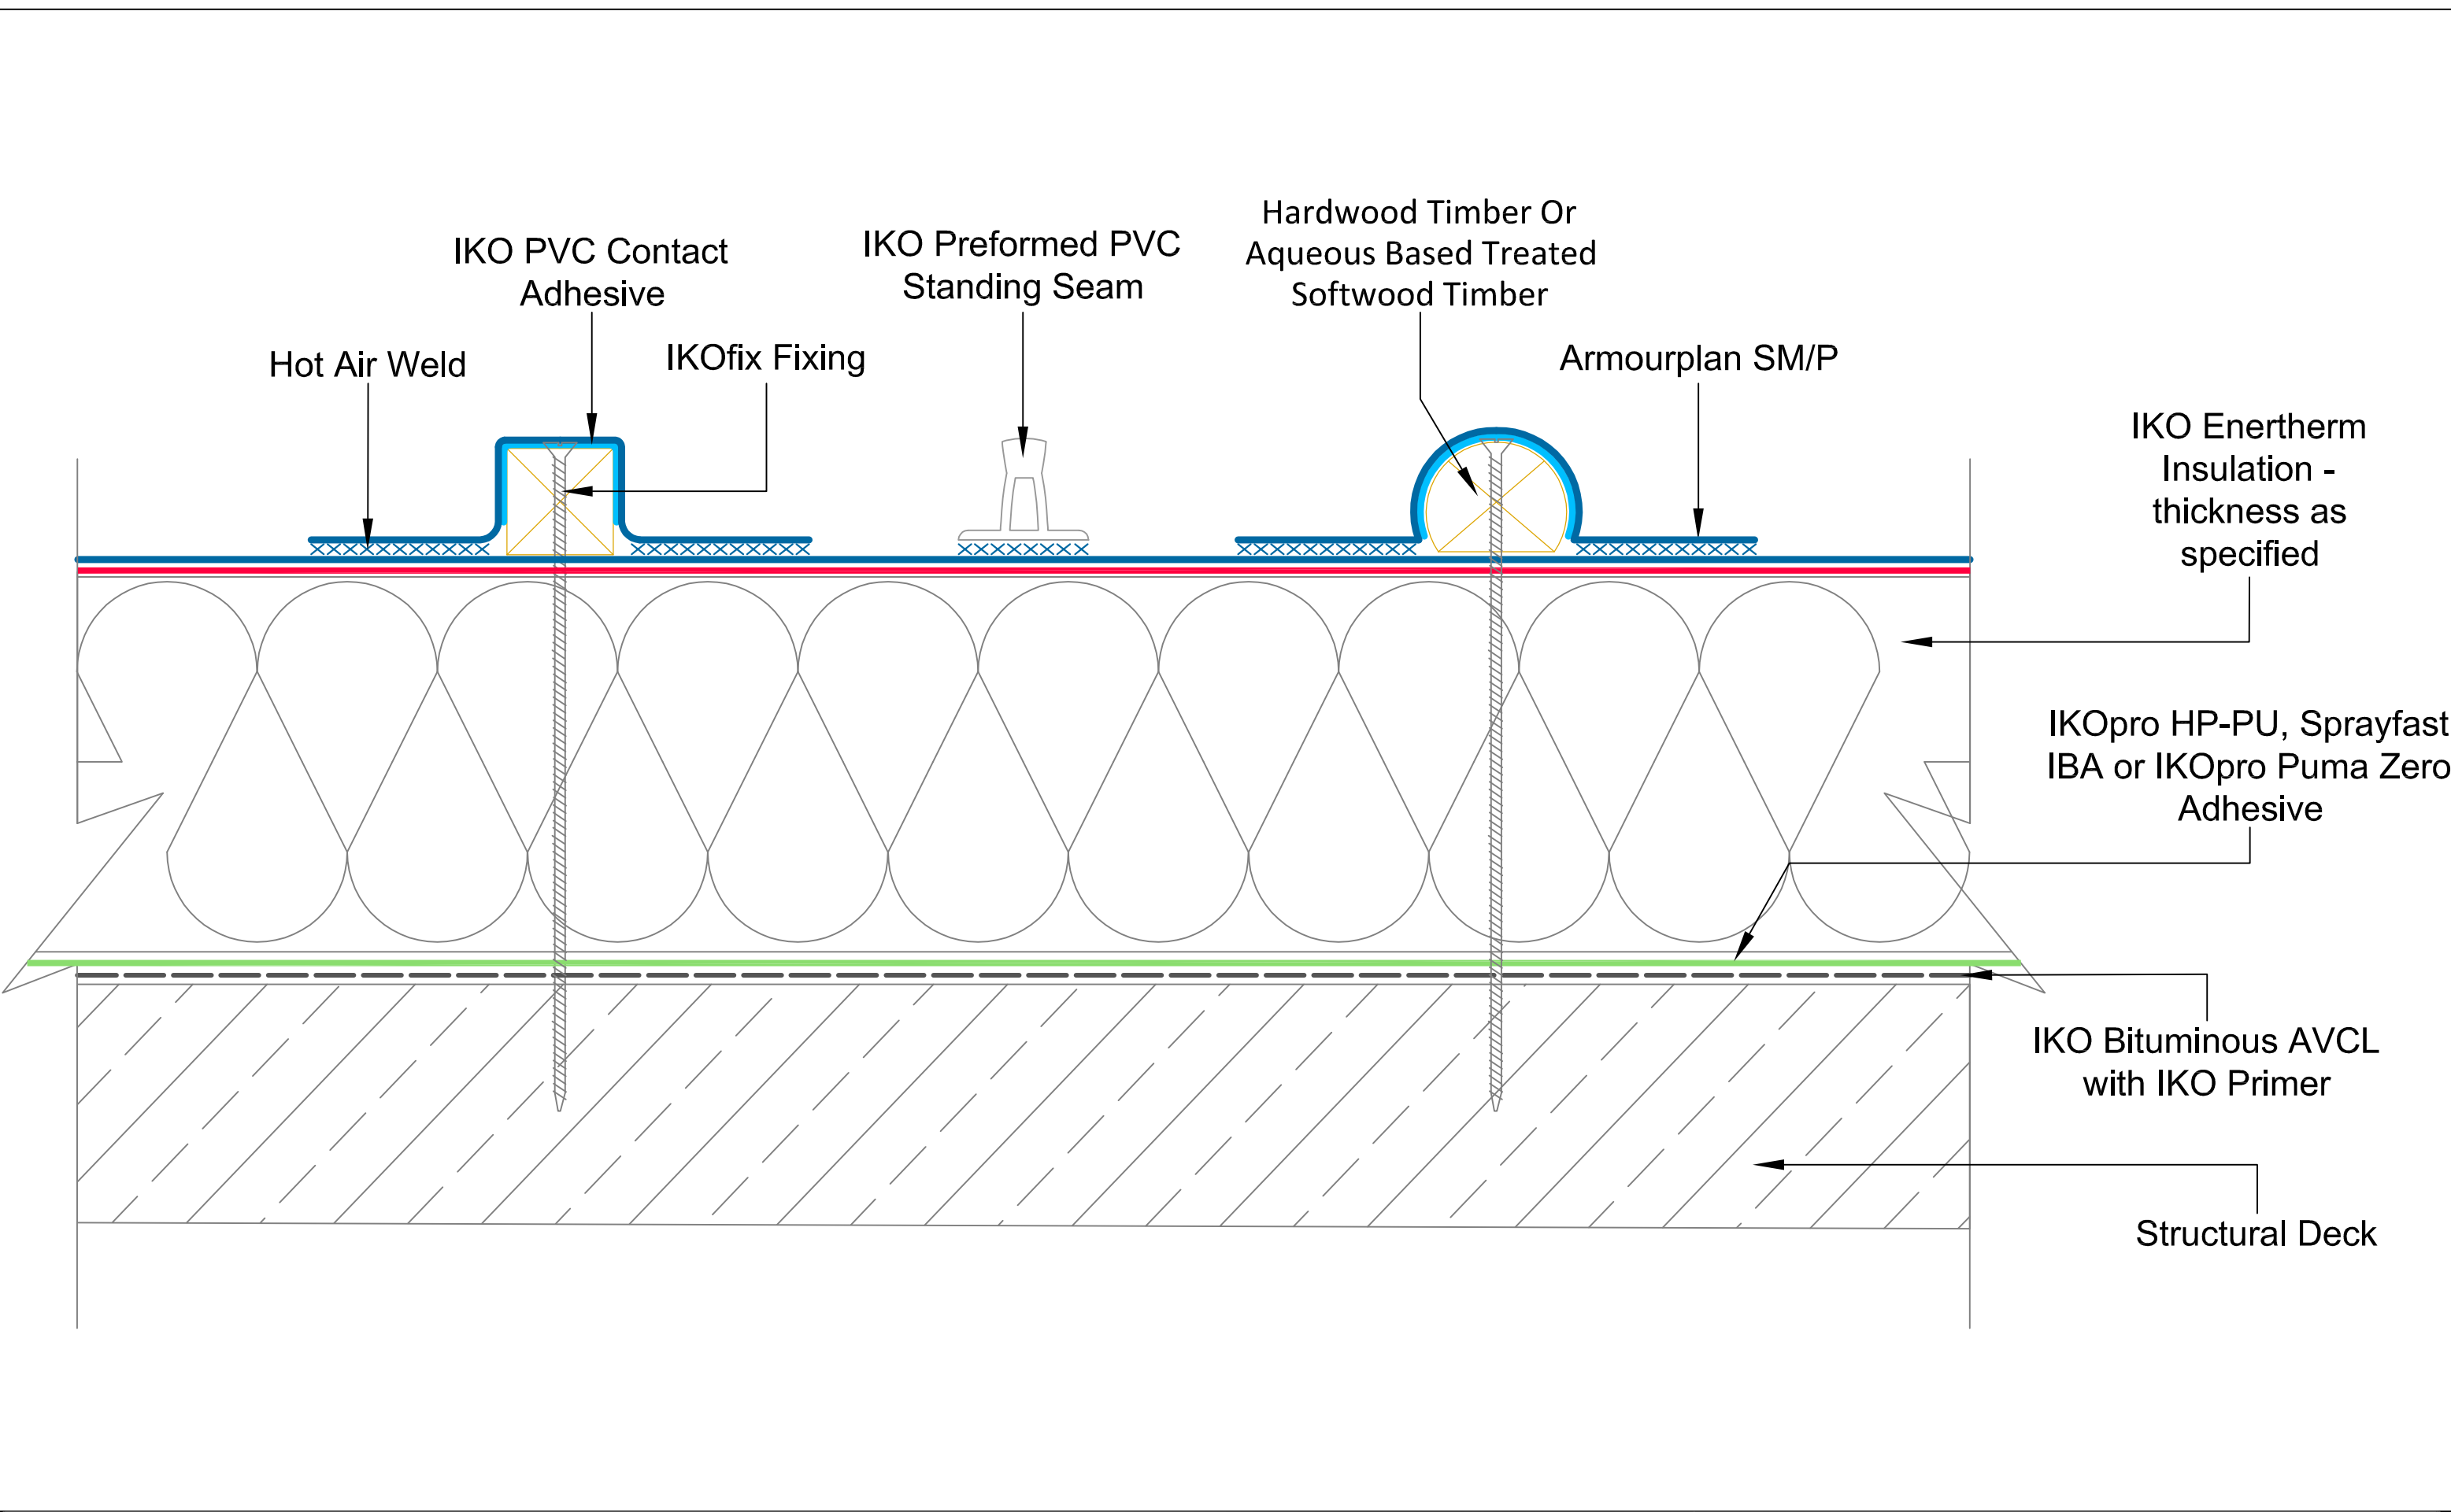

 Excellence in Polymer Technology A member of the IKO Group Coney Green Road Clay Cross Chesterfield S45 9HZ	Main Tel: 01257 488000 Technical: 01257 488012 Email: polymeric.technical.uk@iko.com Web: www.ikopolymeric.co.uk	 PVC	DRAWING TITLE: IKO ARMOURPLAN STANDING SEAMS		Waterproofing should be installed in accordance with BS 8000: Part 4:1989, BS 6229:2003 and IKO Polymeric fixing instructions. Only published current standard details are included in any IKO Polymeric guarantee that covers design liability. Any amendments to these details must be reviewed and approved in writing by the IKO Polymeric Technical Services Department. Data sheets for all IKO Polymeric and IKO PLC products are available on request. Project specifications are available on request. Further information on all IKO Polymeric products and services as well as IKO PLC products can be obtained through the contact details printed below.
		DRAWING NO: ASG-22		REVISION:	
		DATE: 08/03/2022	DRAWN BY: BQ	SCALE: NTS	