




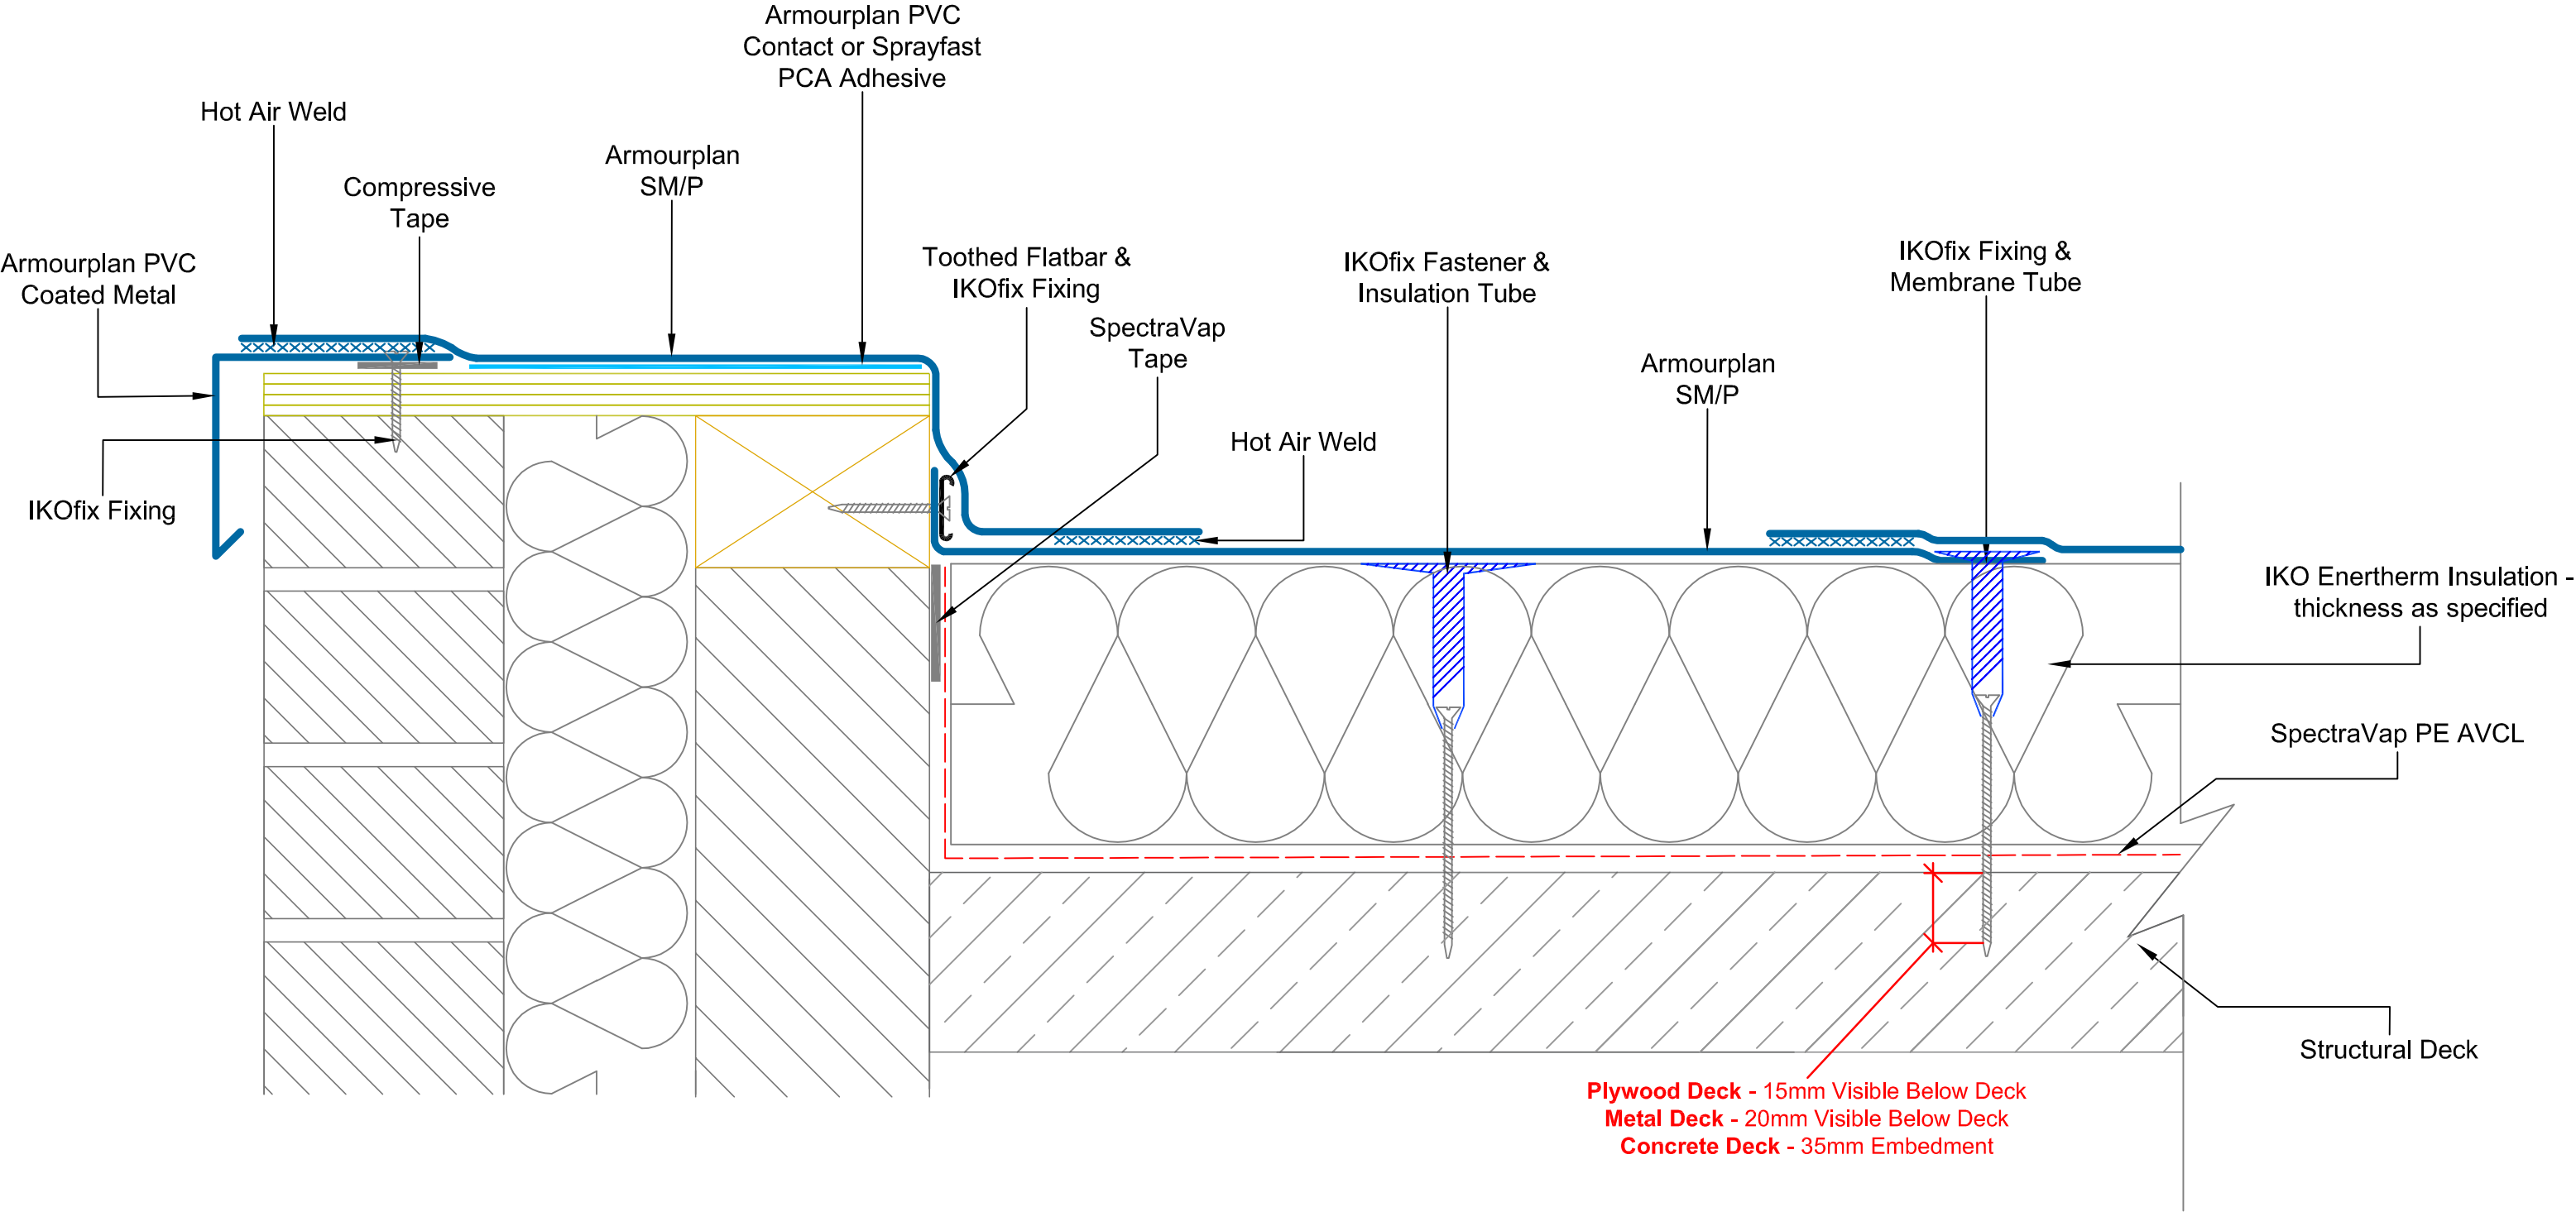

IKO polymeric
Excellence in Polymer Technology

A member of the IKO Group

Coney Green Road
Clay Cross
Chesterfield
S45 9HZ

Main Tel: 01257 488000
Technical: 01257 488012
Email: polymeric.technical.uk@iko.com
Web: www.ikopolymeric.co.uk




IKO armourplan
PVC

DRAWING NO:
ASM-2a


DATE:
27/04/2021


DRAWING TITLE: CHECK KERB DETAIL		
DRAWING NO: ASM-2a		REVISION: D
DATE: 27/04/2021	DRAWN BY: BQ	SCALE: NTS

Waterproofing should be installed in accordance with BS 8000: Part 4:1989, BS 6229:2003 and IKO Polymeric fixing instructions. Only published current standard details are included in any IKO Polymeric guarantee that covers design liability. Any amendments to these details must be reviewed and approved in writing by the IKO Polymeric Technical Services Department. Data sheets for all IKO Polymeric and IKO PLC products are available on request. Project specifications are available on request. Further information on all IKO Polymeric products and services as well as IKO PLC products can be obtained through the contact details printed below.

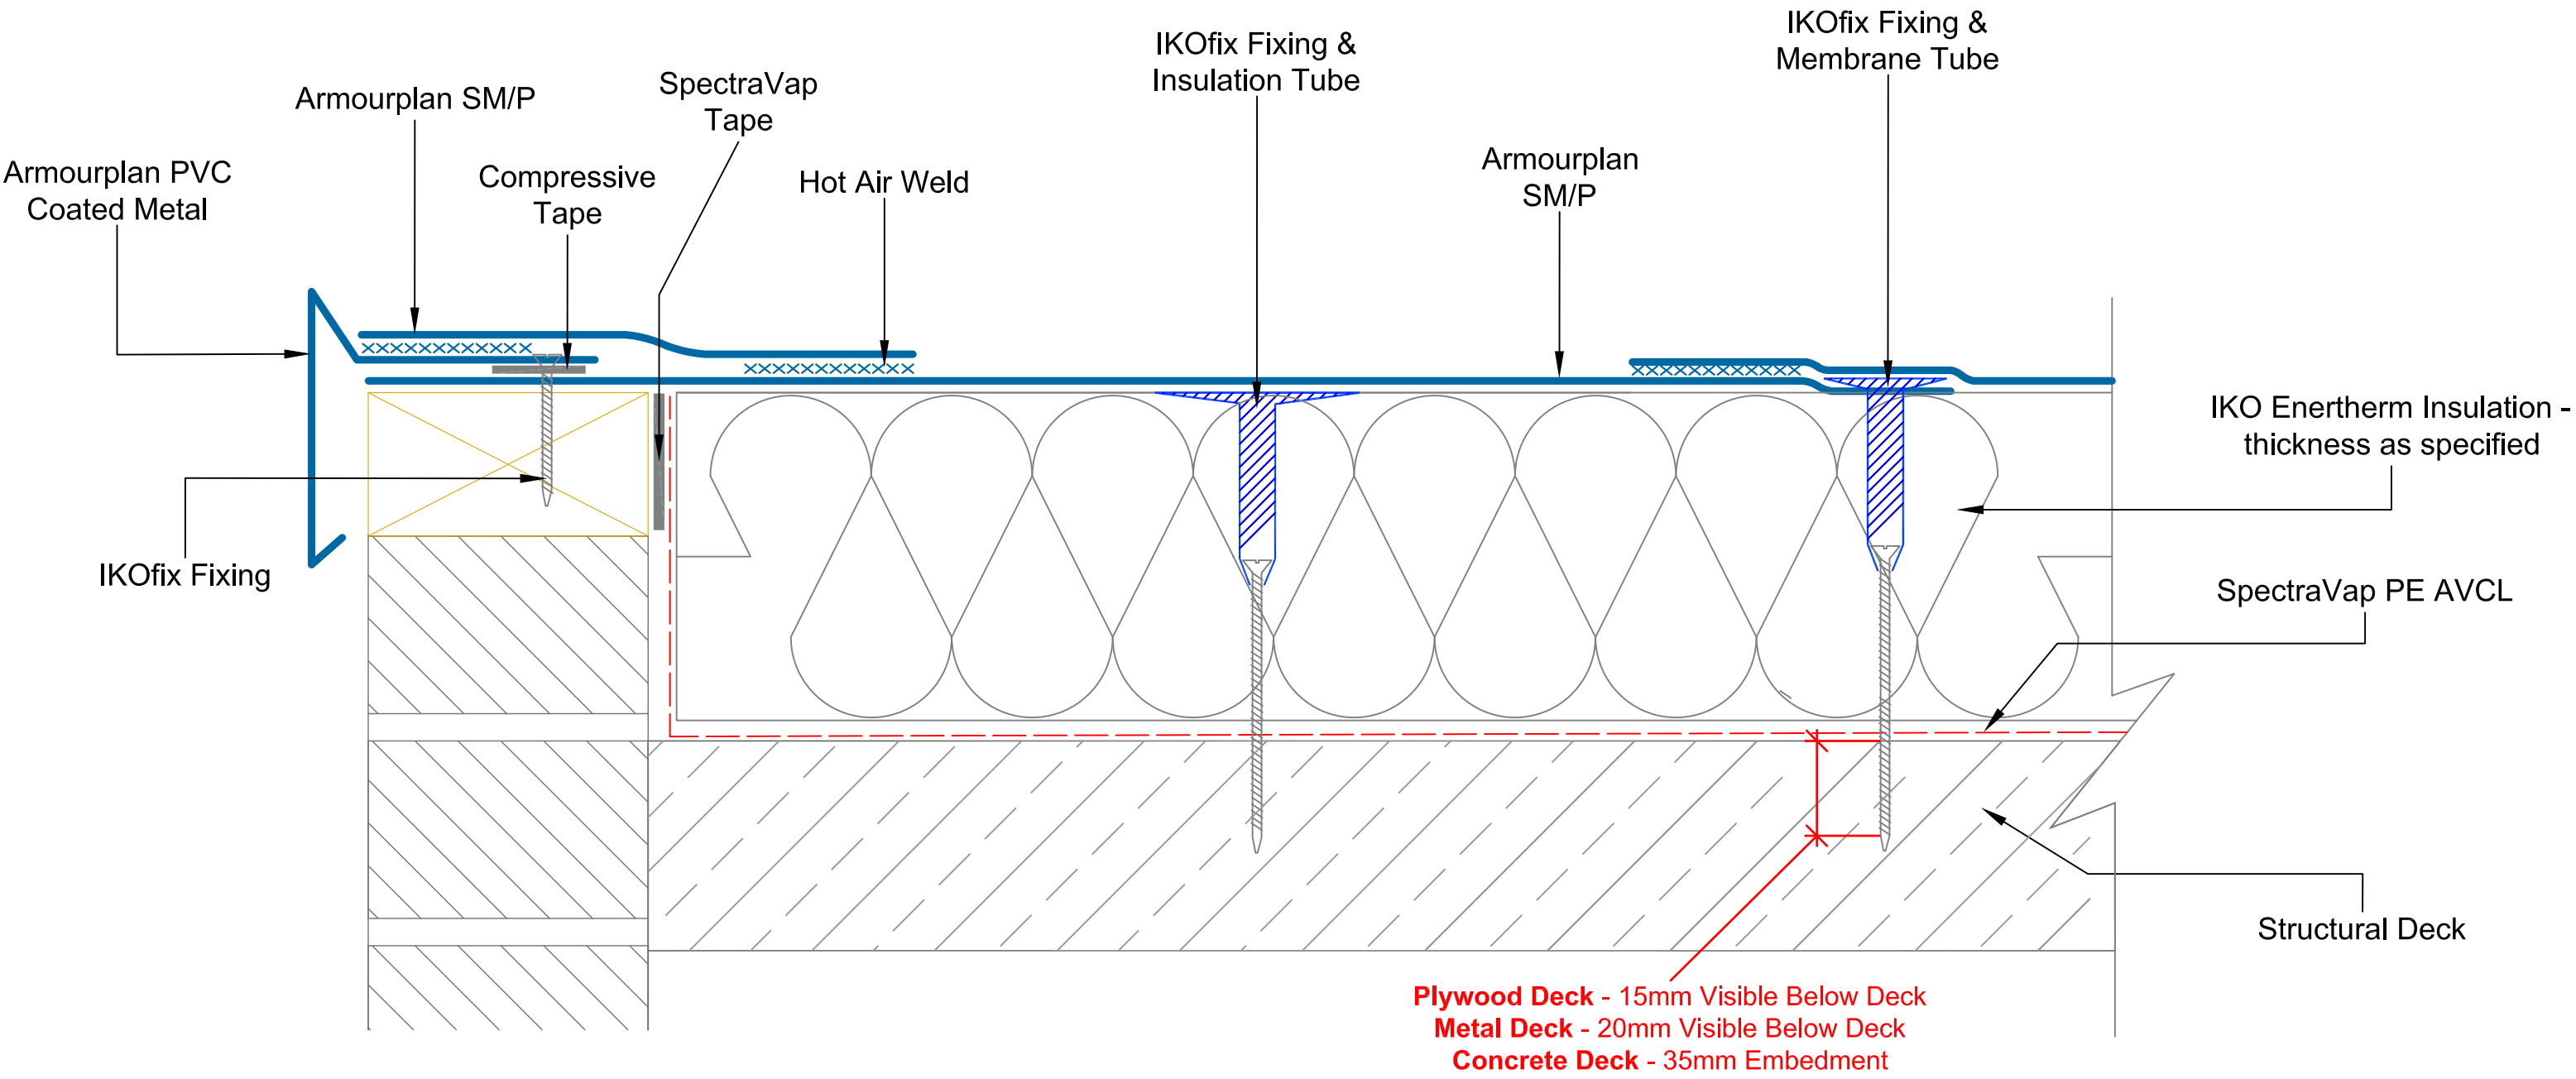


 Excellence in Polymer Technology A member of the IKO Group Coney Green Road Clay Cross Chesterfield S45 9HZ	Main Tel: 01257 488000 Technical: 01257 488012 Email: polymeric.technical.uk@iko.com Web: www.ikopolymeric.co.uk		DRAWING TITLE: CHECK KERB DETAIL			Waterproofing should be installed in accordance with BS 8000: Part 4:1989, BS 6229:2003 and IKO Polymeric fixing instructions. Only published current standard details are included in any IKO Polymeric guarantee that covers design liability. Any amendments to these details must be reviewed and approved in writing by the IKO Polymeric Technical Services Department. Data sheets for all IKO Polymeric and IKO PLC products are available on request. Project specifications are available on request. Further information on all IKO Polymeric products and services as well as IKO PLC products can be obtained through the contact details printed below.
		DRAWING NO: ASM-2b		REVISION: D		
		DATE: 27/04/2021	DRAWN BY: BQ		SCALE: NTS	

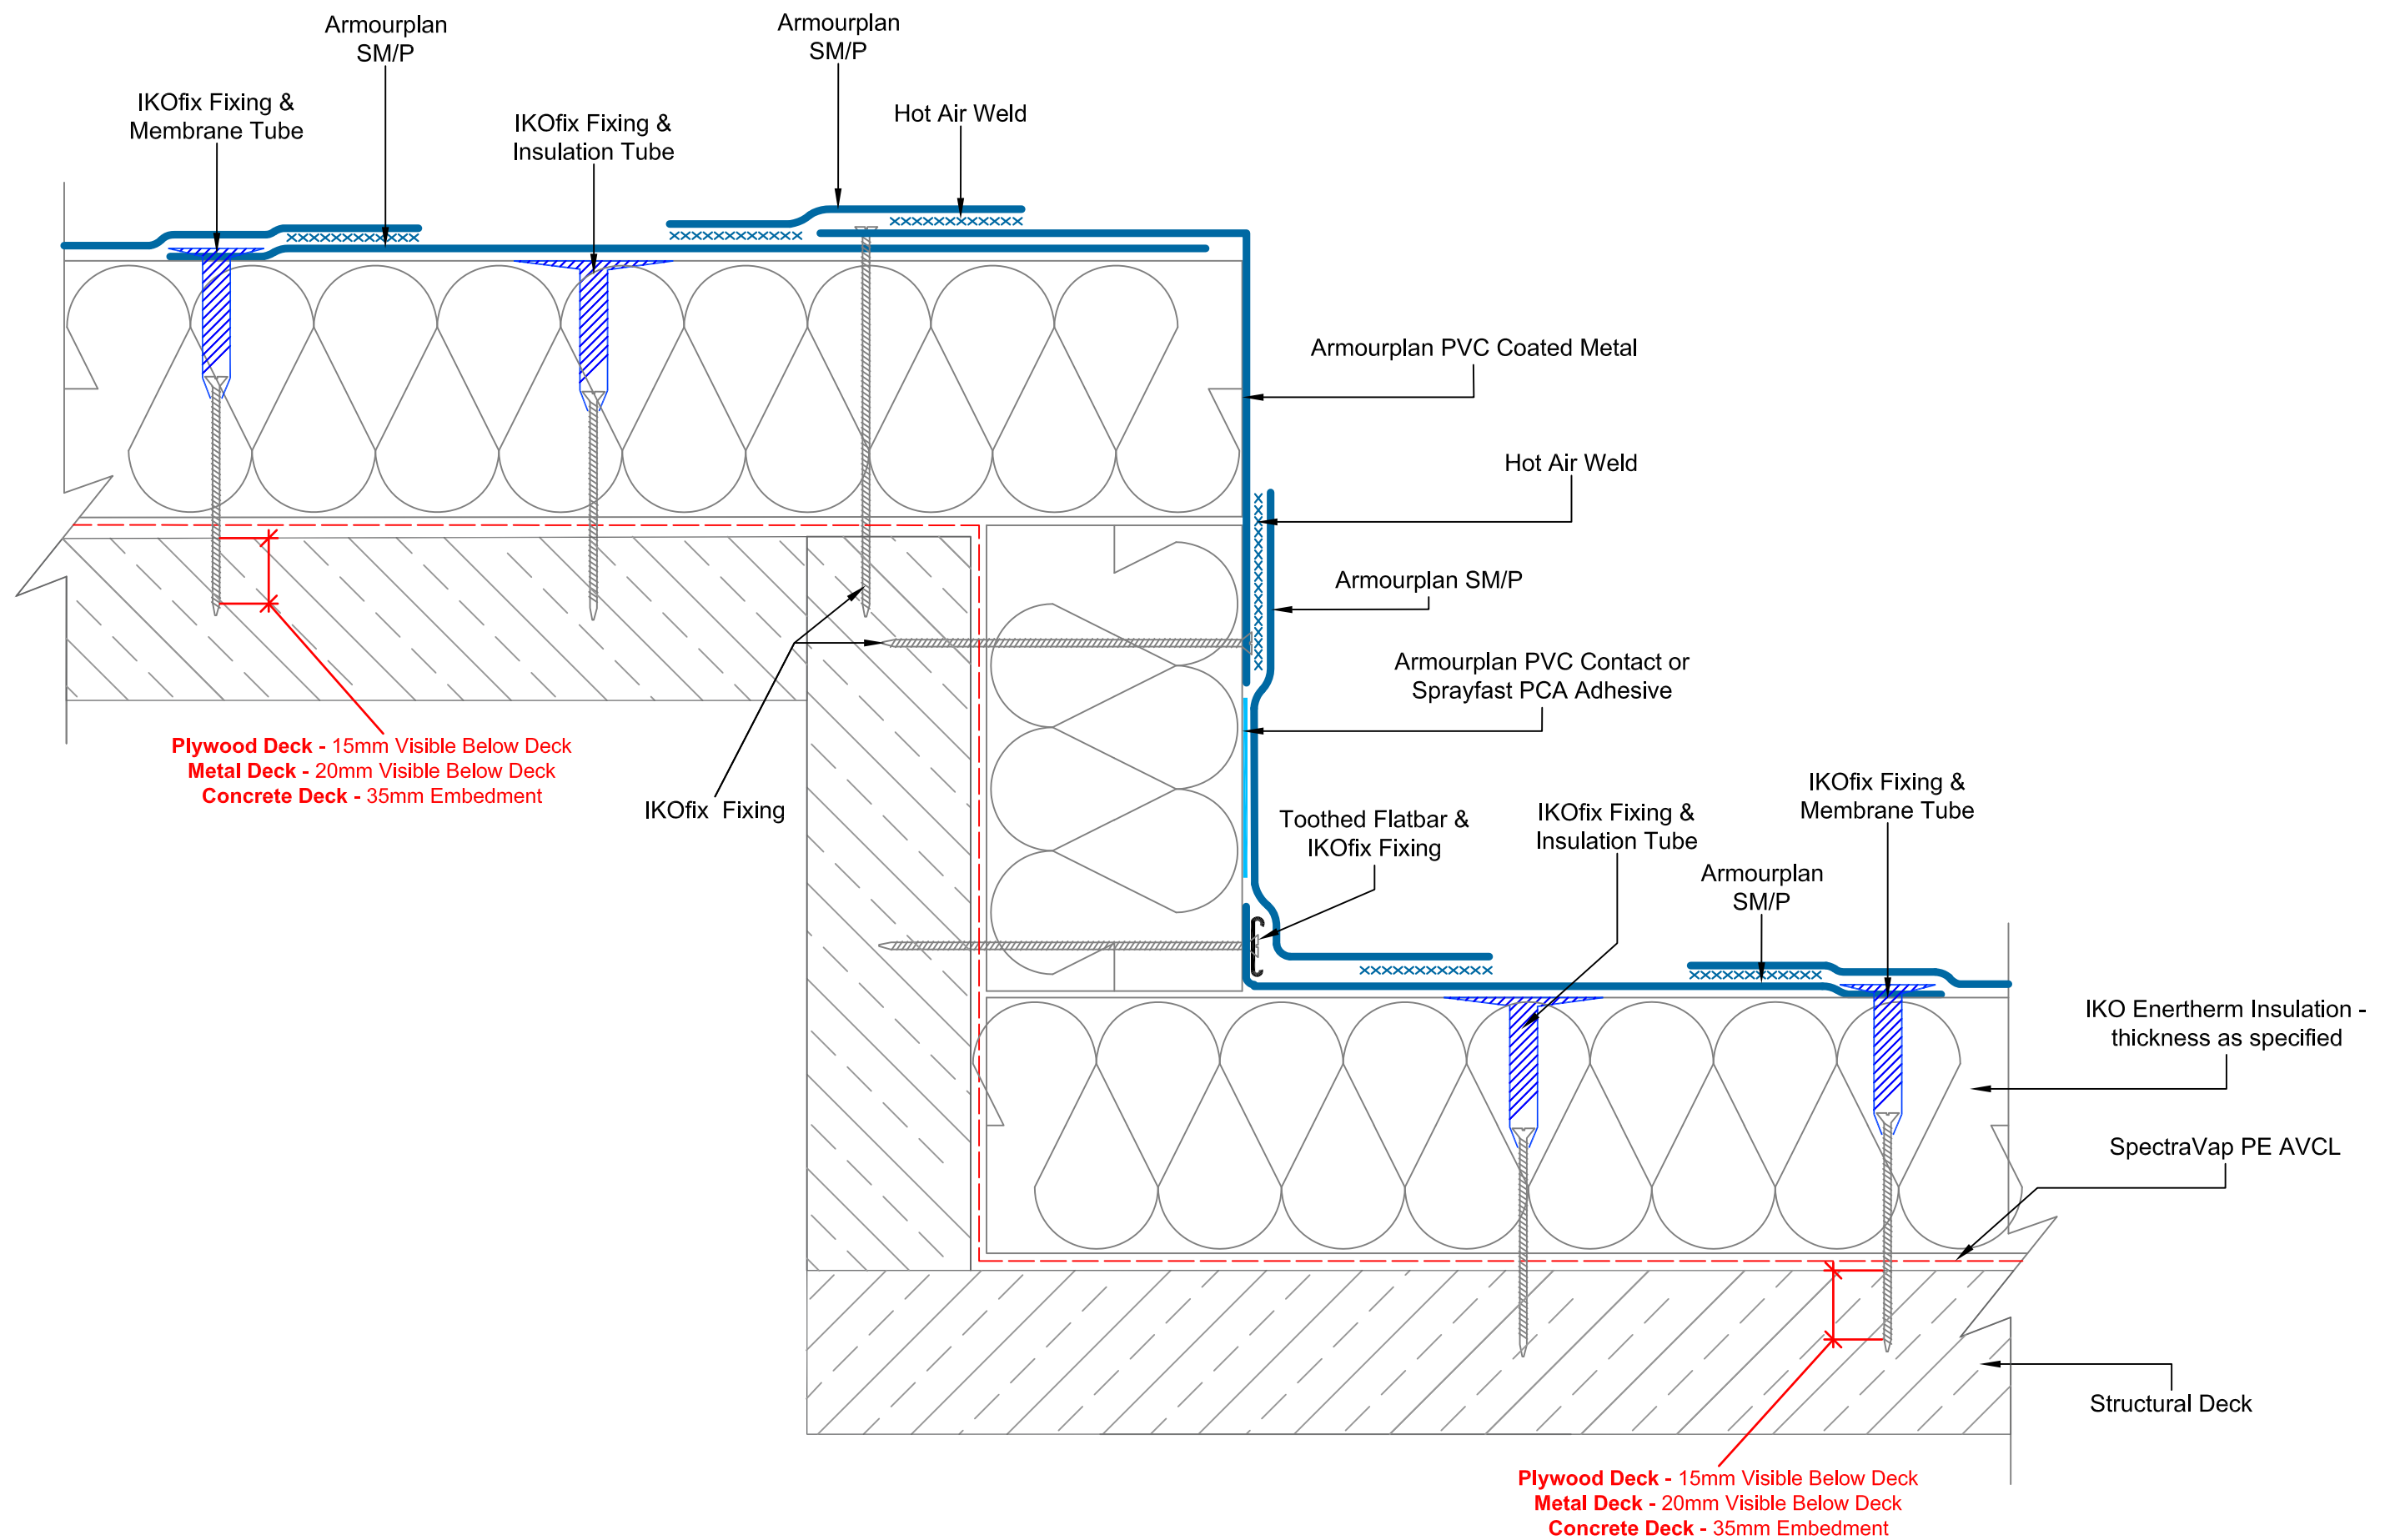


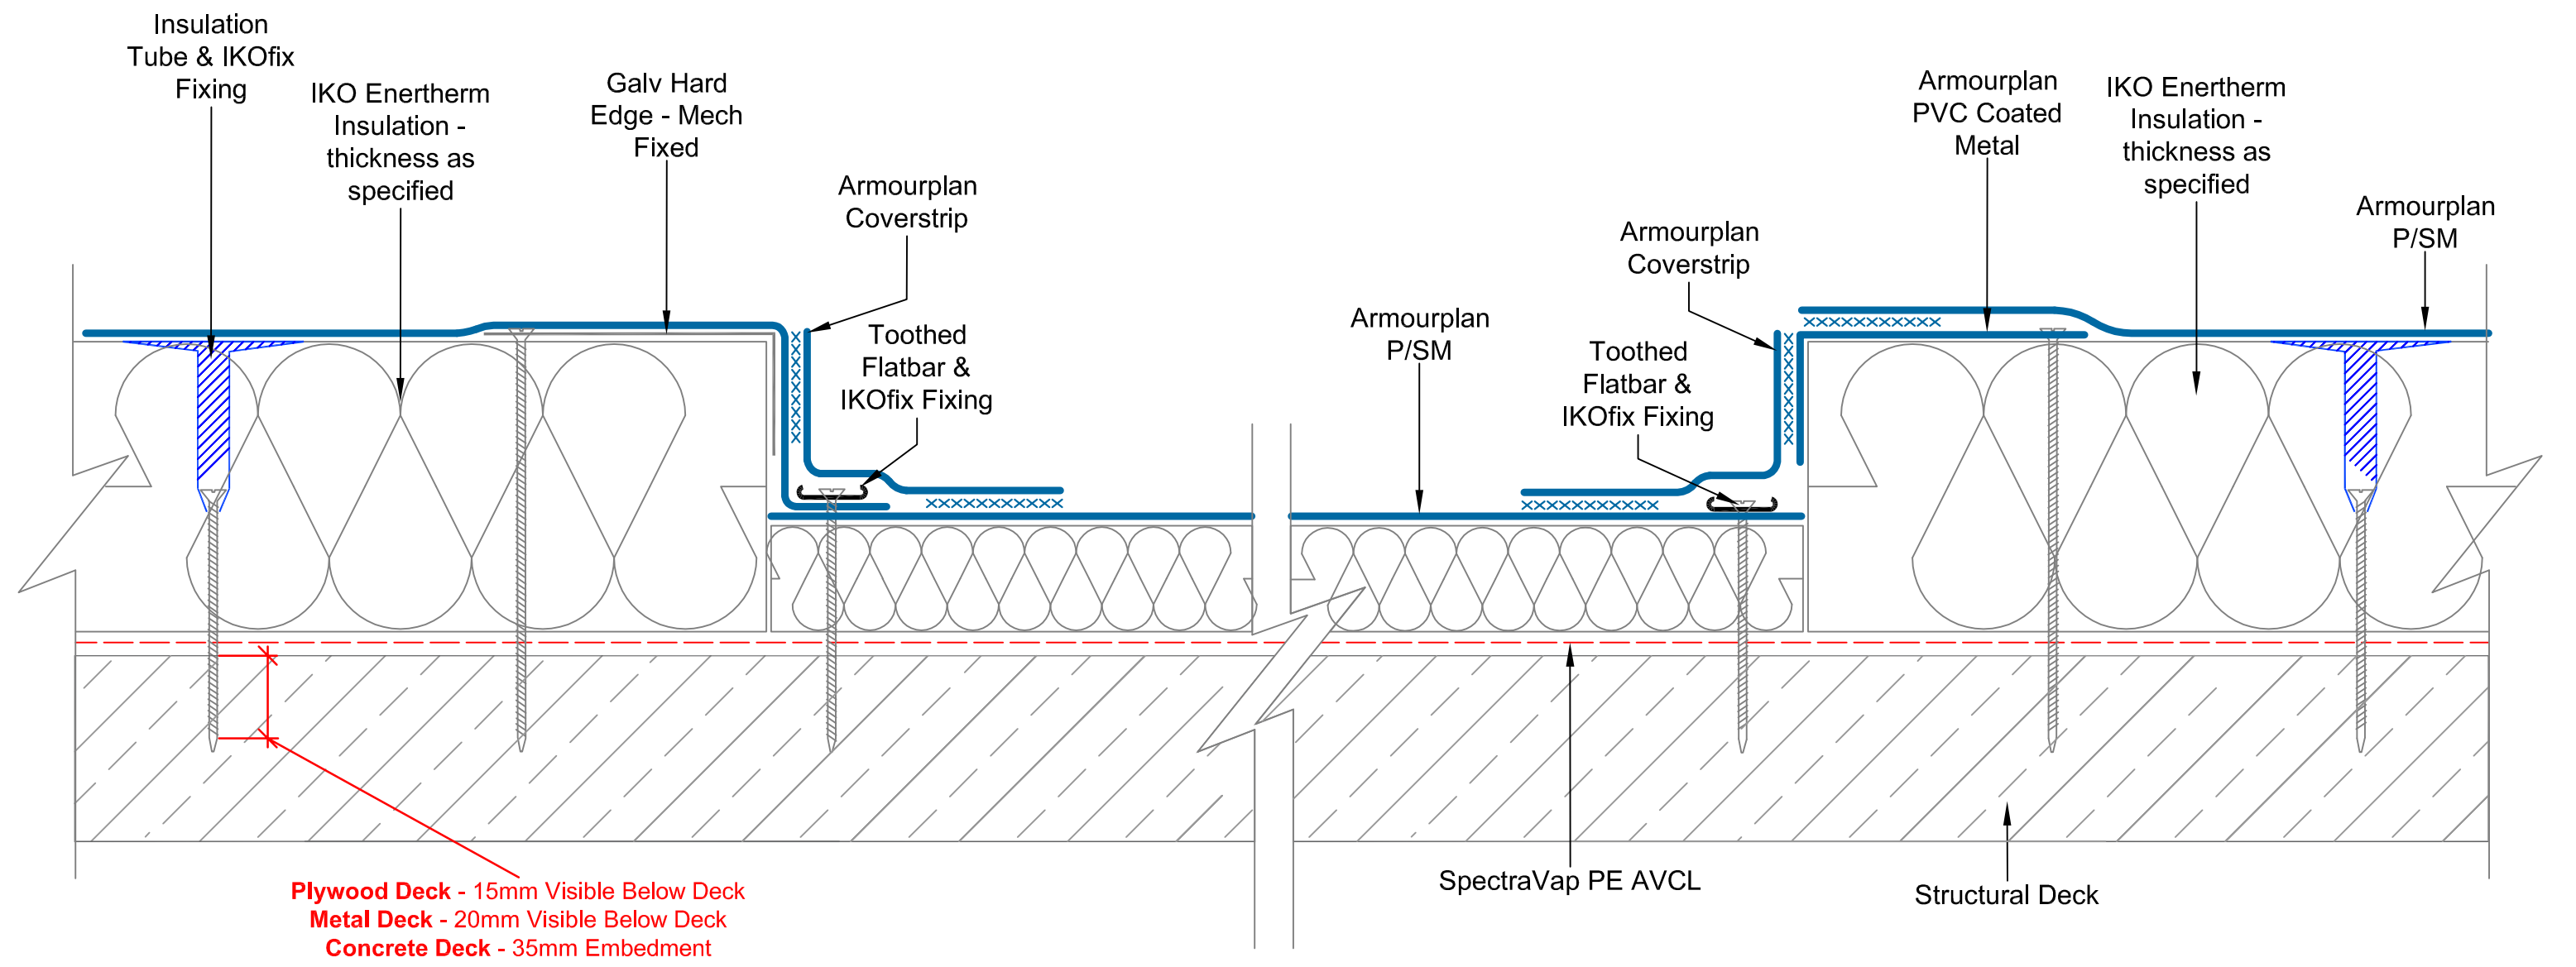


 Excellence in Polymer Technology A member of the IKO Group Coney Green Road Clay Cross Chesterfield S45 9HZ		 DRAWING TITLE: GUTTER DETAIL		Waterproofing should be installed in accordance with BS 8000: Part 4:1989, BS 6229:2003 and IKO Polymeric fixing instructions. Only published current standard details are included in any IKO Polymeric guarantee that covers design liability. Any amendments to these details must be reviewed and approved in writing by the IKO Polymeric Technical Services Department. Data sheets for all IKO Polymeric and IKO PLC products are available on request. Project specifications are available on request. Further information on all IKO Polymeric products and services as well as IKO PLC products can be obtained through the contact details printed below.	
Main Tel: 01257 488000 Technical: 01257 488012 Email: polymeric.technical.uk@iko.com Web: www.ikopolymeric.co.uk		DRAWING NO:		REVISION:	
		ASM-5c		D	
DATE:		DRAWN BY:		SCALE:	
12.05.2021		BQ		NTS	

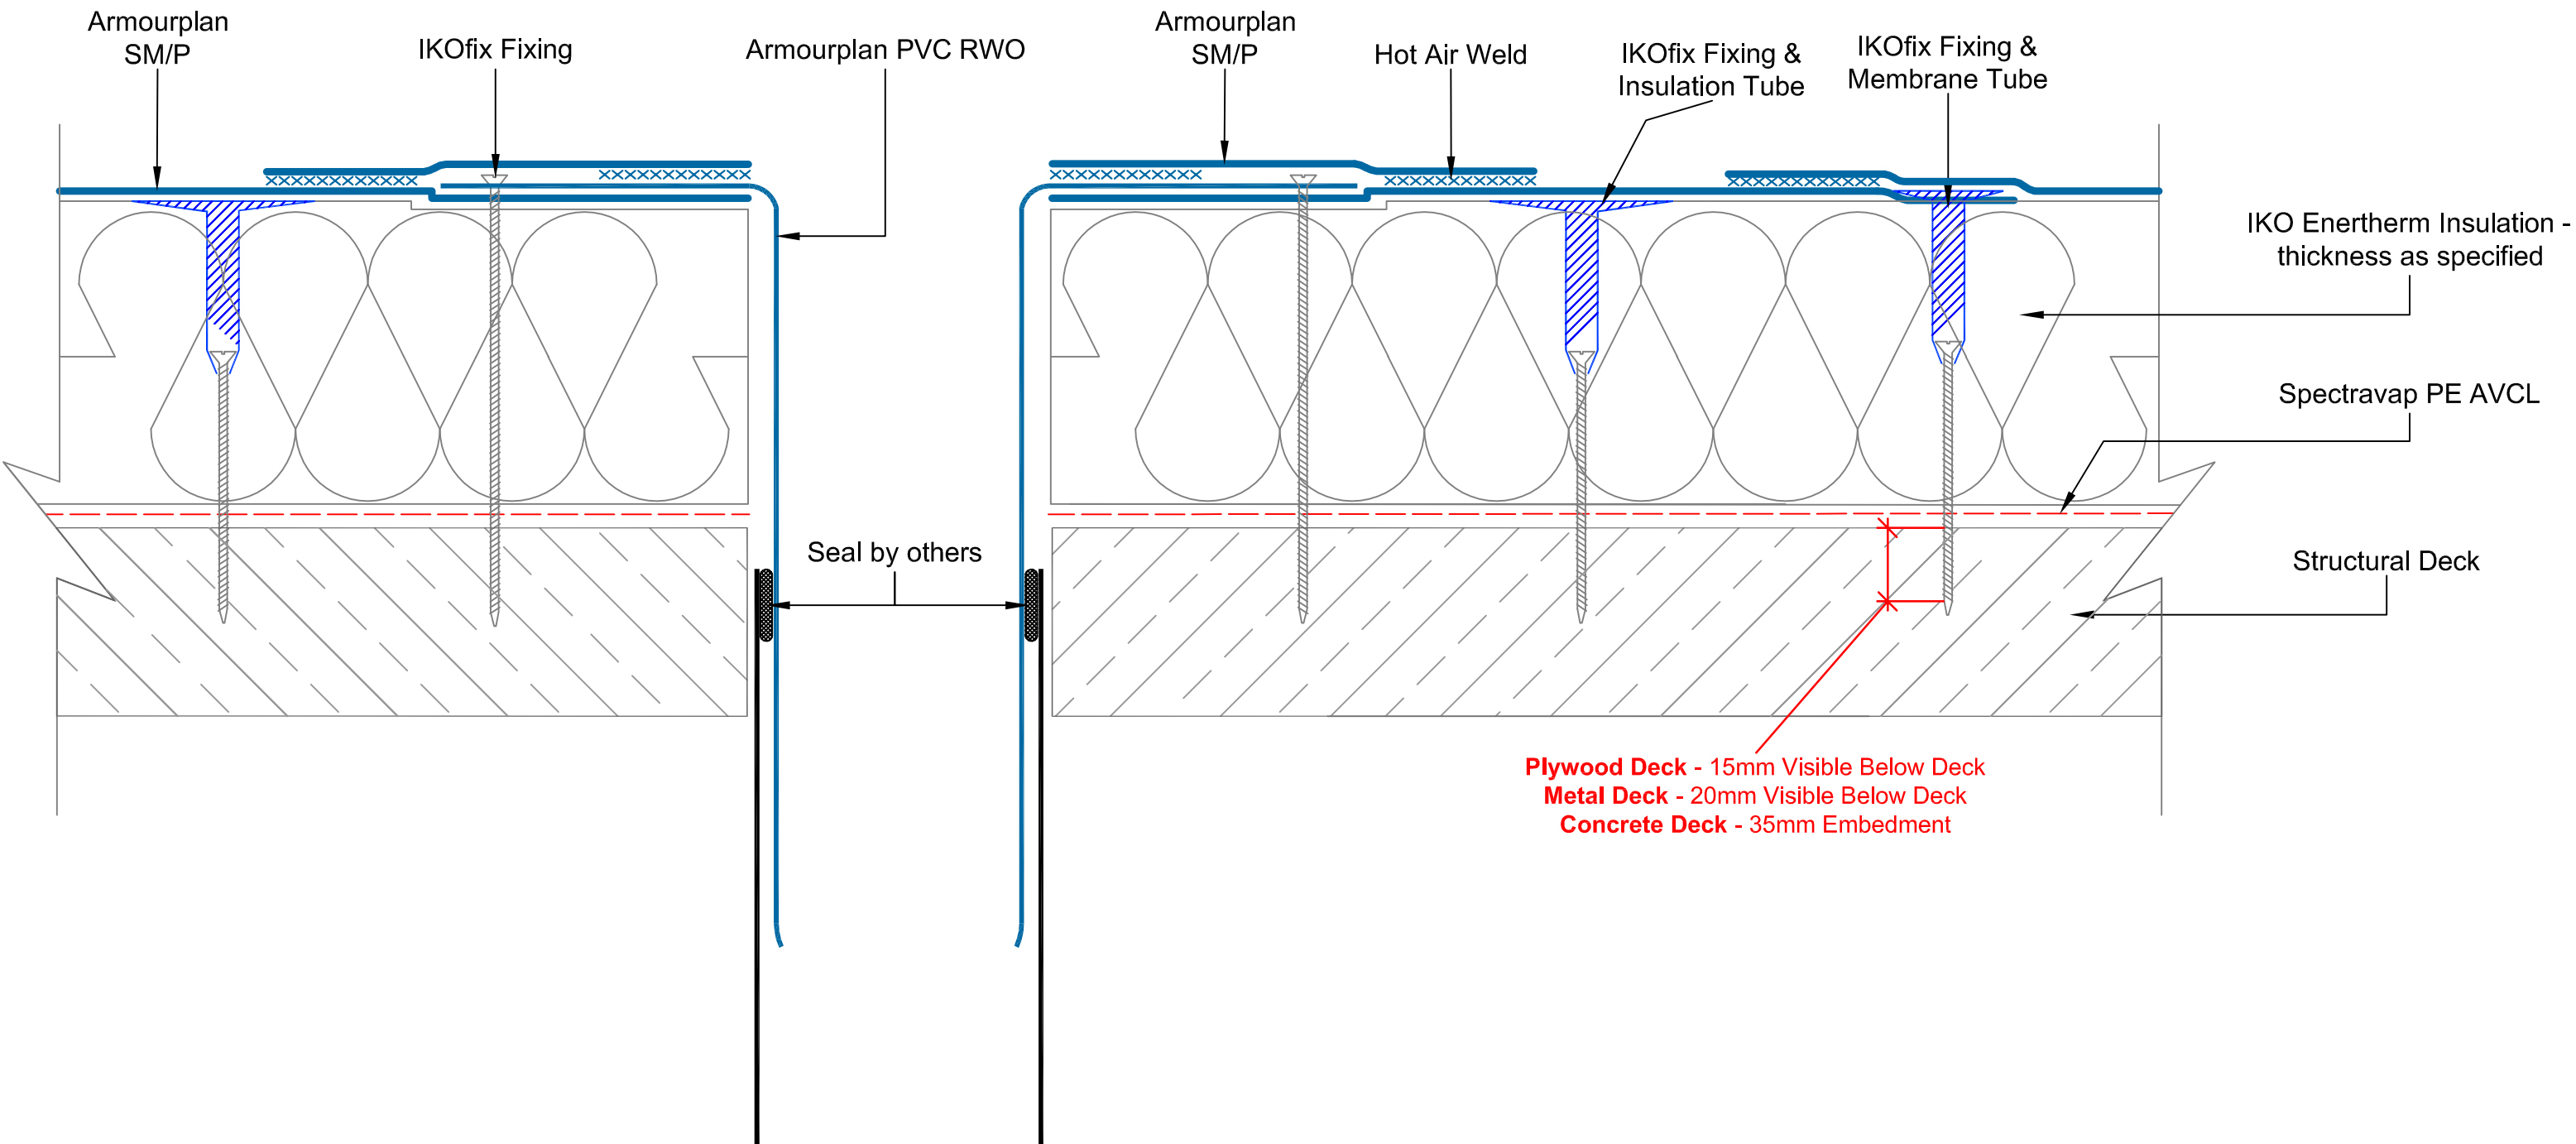


 <i>Excellence in Polymer Technology</i> A member of the IKO Group Coney Green Road Clay Cross Chesterfield S45 9HZ	Main Tel: 01257 488000 Technical: 01257 488012 Email: polymeric.technical.uk@iko.com Web: www.ikopolymeric.co.uk	 PVC DRAWING TITLE: PVC VERTICAL OUTLET	Waterproofing should be installed in accordance with BS 8000: Part 4:1989, BS 6229:2003 and IKO Polymeric fixing instructions. Only published current standard details are included in any IKO Polymeric guarantee that covers design liability. Any amendments to these details must be reviewed and approved in writing by the IKO Polymeric Technical Services Department. Data sheets for all IKO Polymeric and IKO PLC products are available on request. Project specifications are available on request. Further information on all IKO Polymeric products and services as well as IKO PLC products can be obtained through the contact details printed below.		
		DRAWING NO: ASM-6a			
		DATE: 17/05/2021	DRAWN BY: BQ	SCALE:	

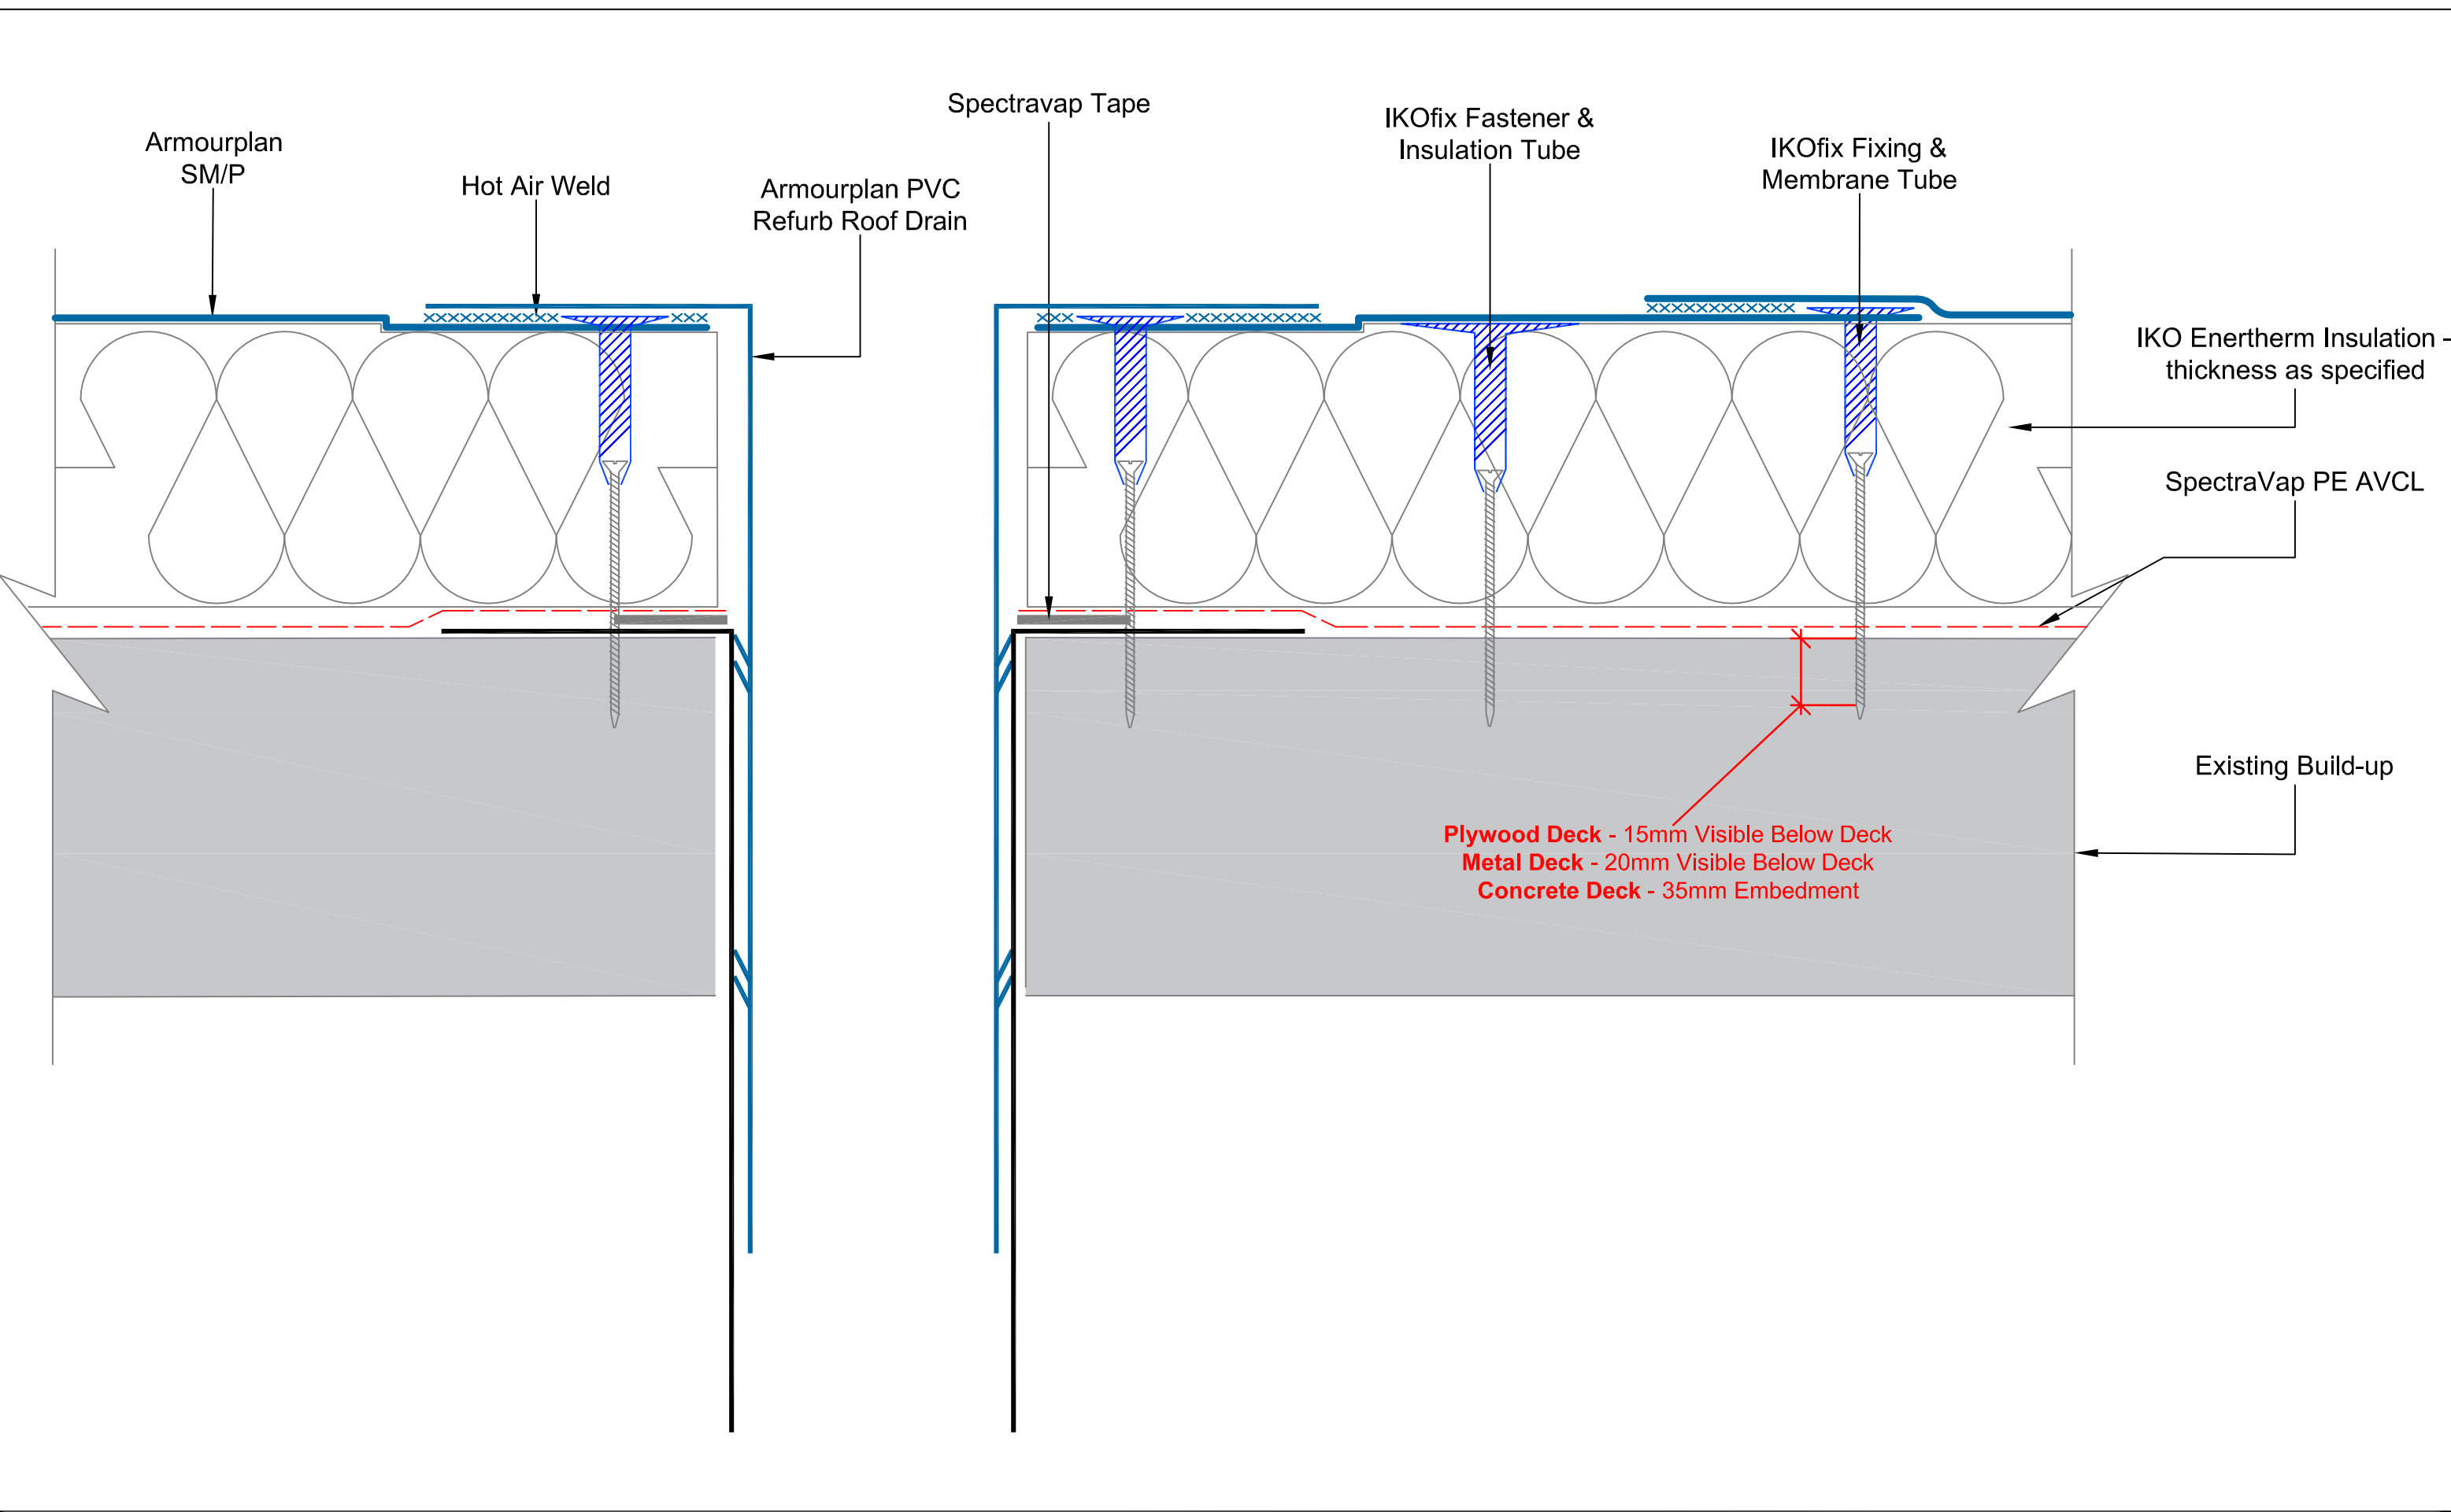

 Excellence in Polymer Technology A member of the IKO Group Coney Green Road Clay Cross Chesterfield S45 9HZ	Main Tel: 01257 488000 Technical: 01257 488012 Email: polymeric.technical.uk@iko.com Web: www.ikopolymeric.co.uk	 DRAWING TITLE: PVC REFURB ROOF OUTLET			Waterproofing should be installed in accordance with BS 8000: Part 4:1989, BS 6229:2003 and IKO Polymeric fixing instructions. Only published current standard details are included in any IKO Polymeric guarantee that covers design liability. Any amendments to these details must be reviewed and approved in writing by the IKO Polymeric Technical Services Department. Data sheets for all IKO Polymeric and IKO PLC products are available on request. Project specifications are available on request. Further information on all IKO Polymeric products and services as well as IKO PLC products can be obtained through the contact details printed below.
		DRAWING NO: ASM-6b		REVISION: D	
		DATE: 18/05/2021	DRAWN BY: BQ	SCALE: NTS	

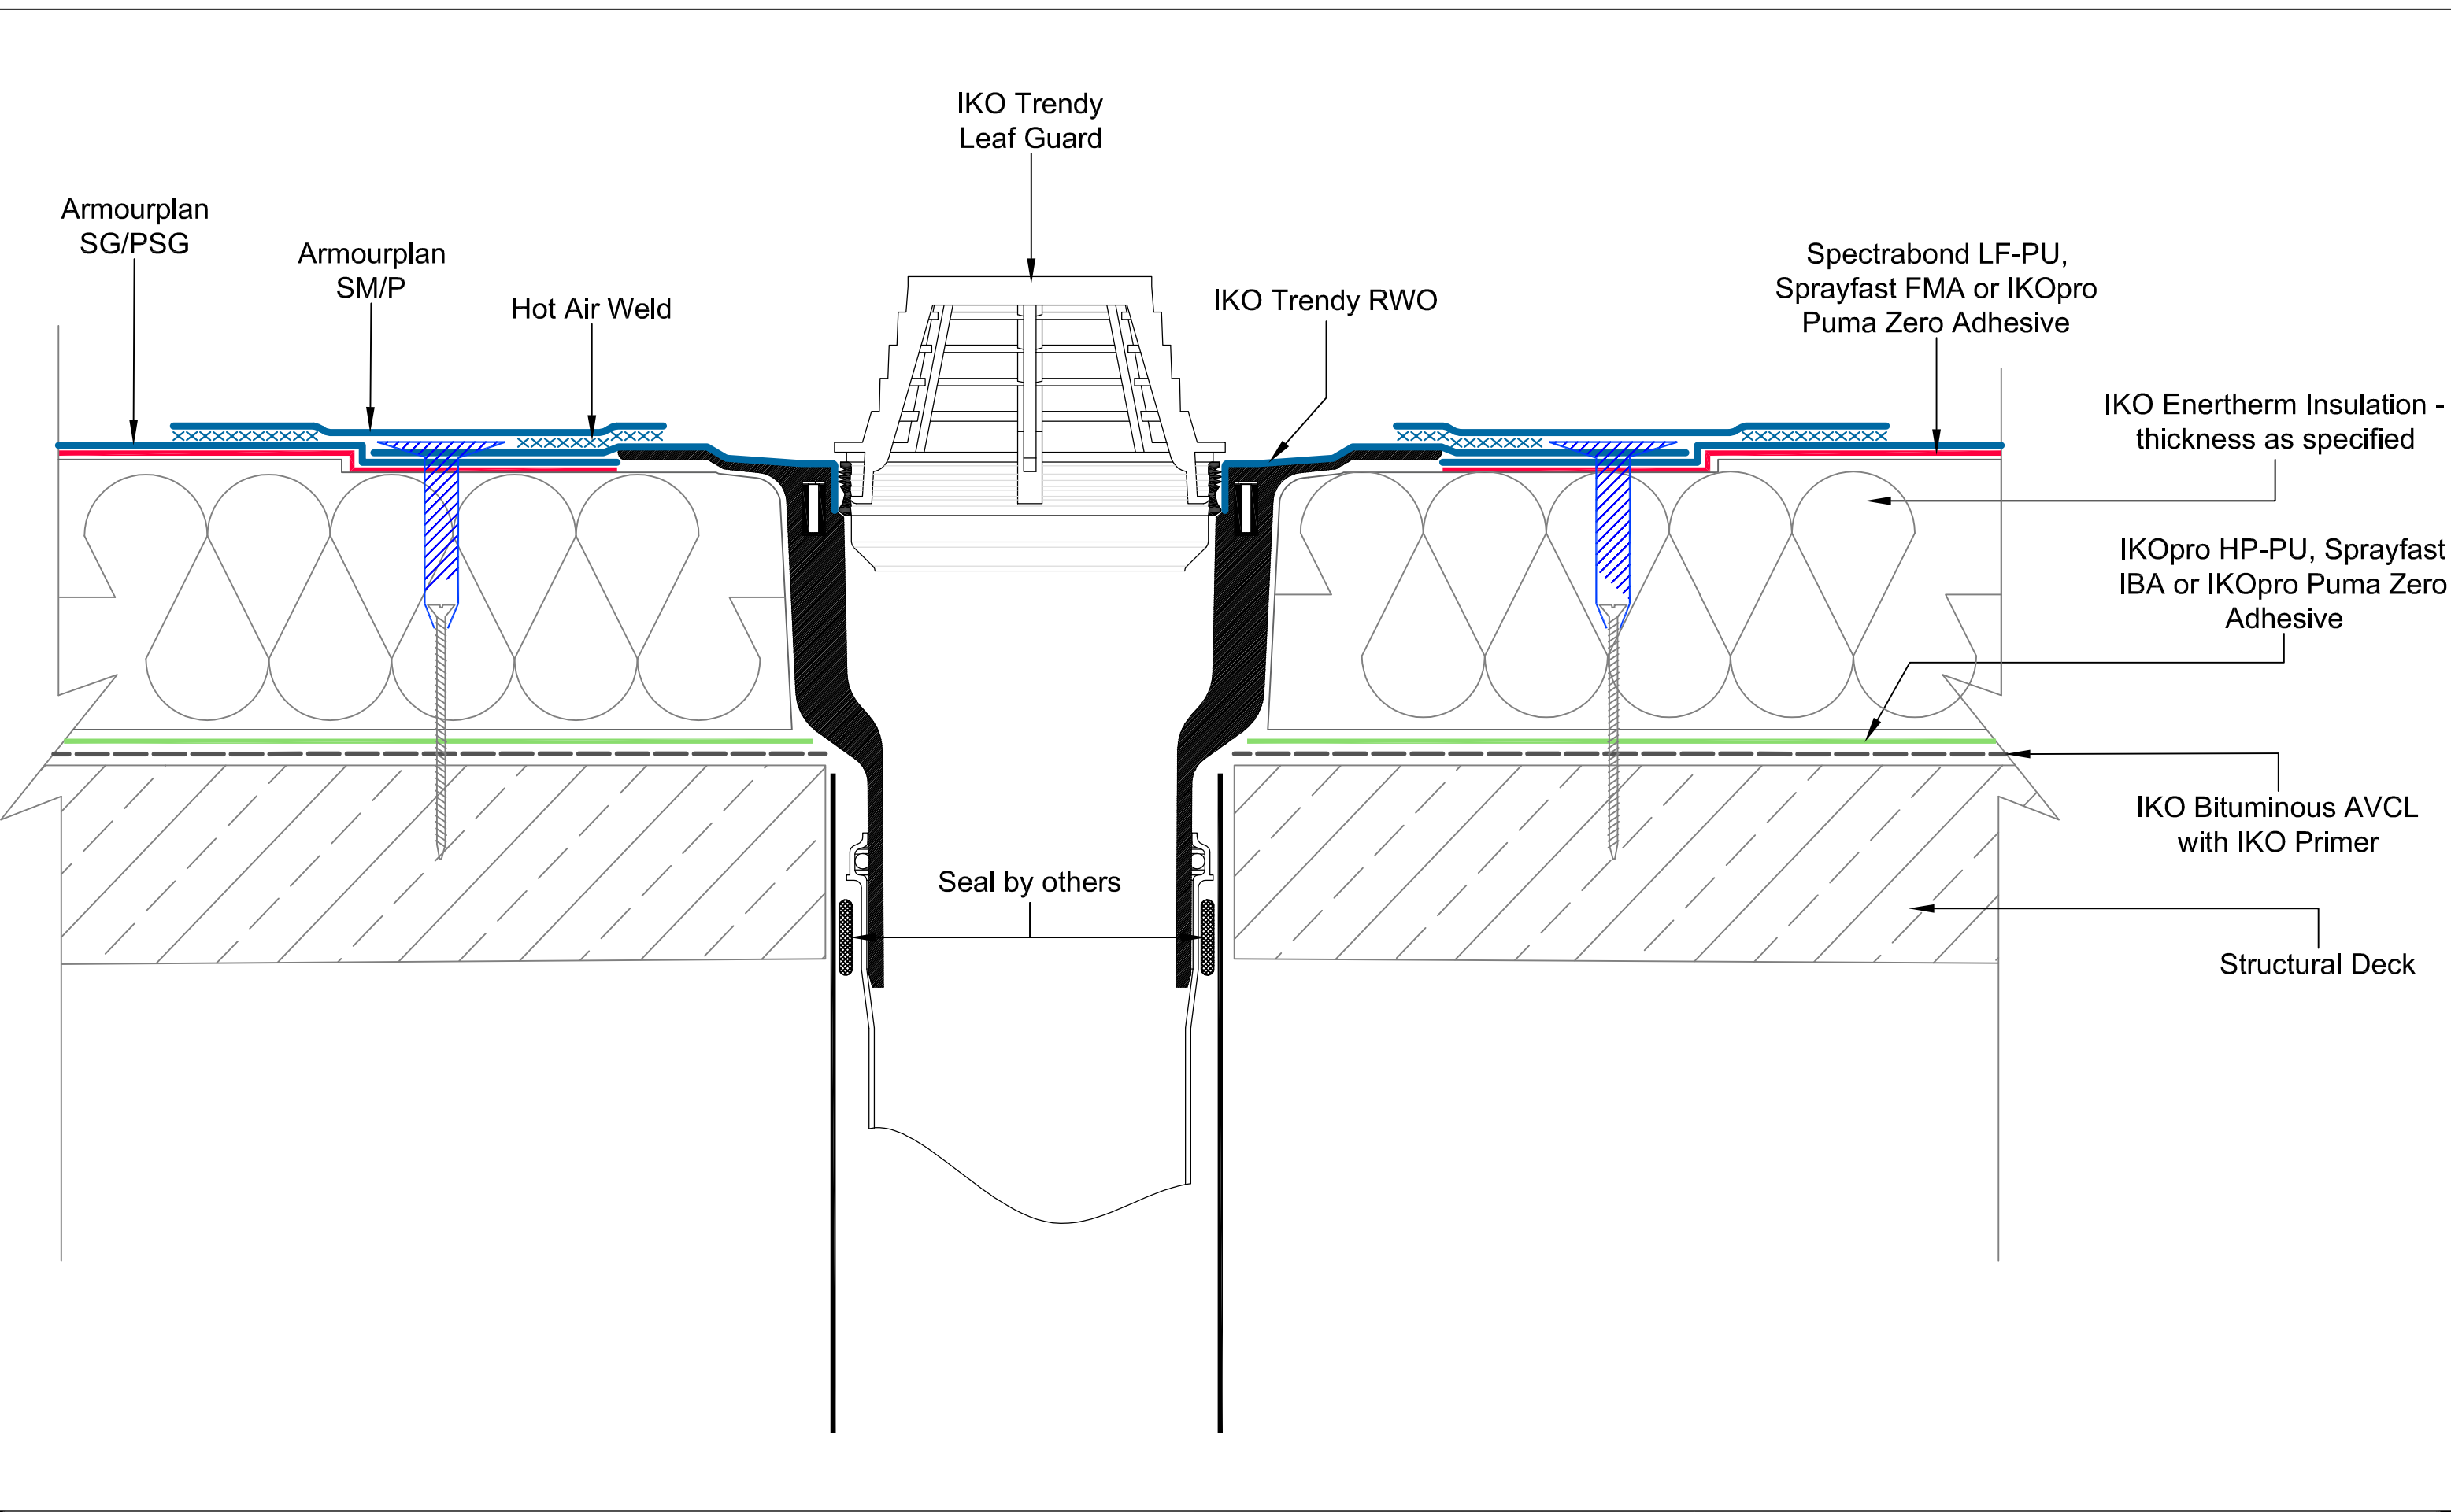

 Excellence in Polymer Technology A member of the IKO Group Coney Green Road Clay Cross Chesterfield S45 9HZ		 DRAWING TITLE: IKO TRENDY OUTLET - SINGLE PART		Waterproofing should be installed in accordance with BS 8000: Part 4:1989, BS 6229:2003 and IKO Polymeric fixing instructions. Only published current standard details are included in any IKO Polymeric guarantee that covers design liability. Any amendments to these details must be reviewed and approved in writing by the IKO Polymeric Technical Services Department. Data sheets for all IKO Polymeric and IKO PLC products are available on request. Project specifications are available on request. Further information on all IKO Polymeric products and services as well as IKO PLC products can be obtained through the contact details printed below.	
Main Tel: 01257 488000 Technical: 01257 488012 Email: polymeric.technical.uk@iko.com Web: www.ikopolymeric.co.uk		DRAWING NO: ASG-6c		REVISION: D	
DATE: 21.04.2021		DRAWN BY: BQ		SCALE: NTS	

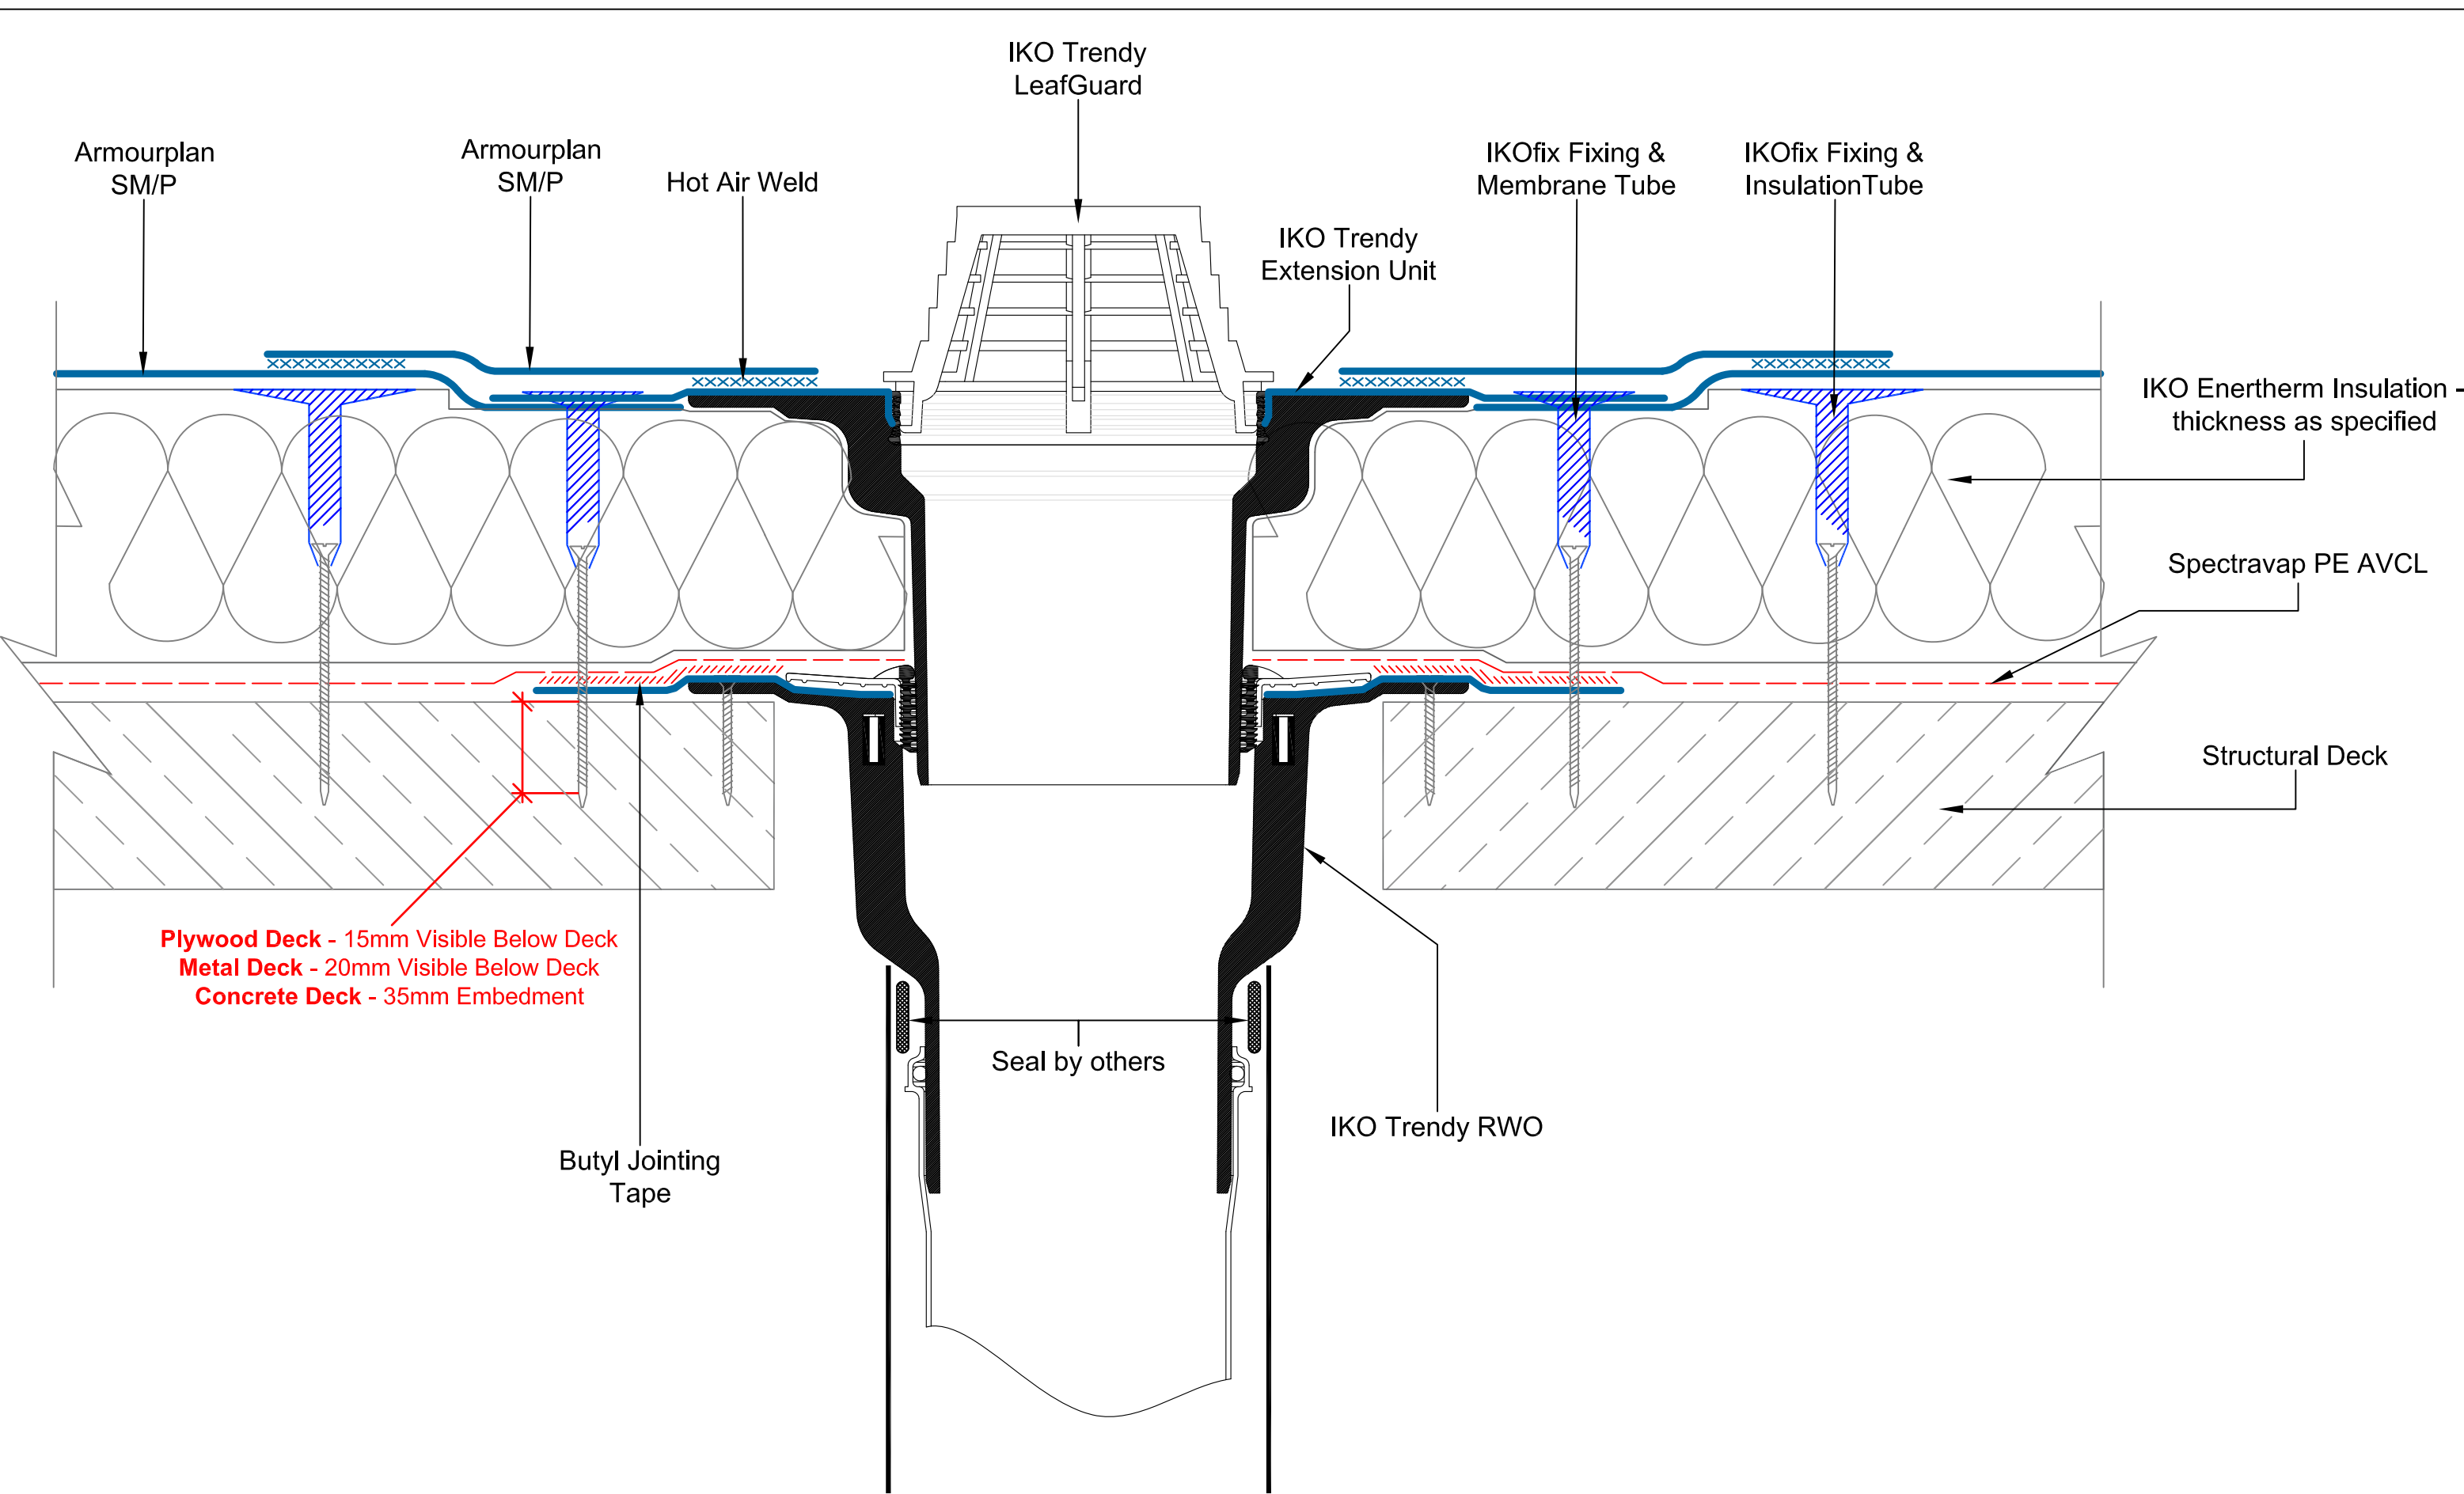

IKO polymeric
Excellence in Polymer Technology

A member of the IKO Group

Coney Green Road
Clay Cross
Chesterfield
S45 9HZ

Main Tel: 01257 488000
Technical: 01257 488012
Email: polymeric.technical.uk@iko.com
Web: www.ikopolymeric.co.uk


IKO armourplan
PVC

DRAWING NO: ASM-6d


DATE: 18/05/2021

DRAWING TITLE: IKO TRENDY OUTLET - DOUBLE PART		
REVISION: C		
DRAWN BY: BQ	SCALE: NTS	


Waterproofing should be installed in accordance with BS 8000: Part 4:1989, BS 6229:2003 and IKO Polymeric fixing Instructions. Only published current standard details are included in any IKO Polymeric guarantee that covers design liability. Any amendments to these details must be reviewed and approved in writing by the IKO Polymeric Technical Services Department. Data sheets for all IKO Polymeric and IKO PLC products are available on request. Project specifications are available on request. Further information on all IKO Polymeric products and services as well as IKO PLC products can be obtained through the contact details printed below.

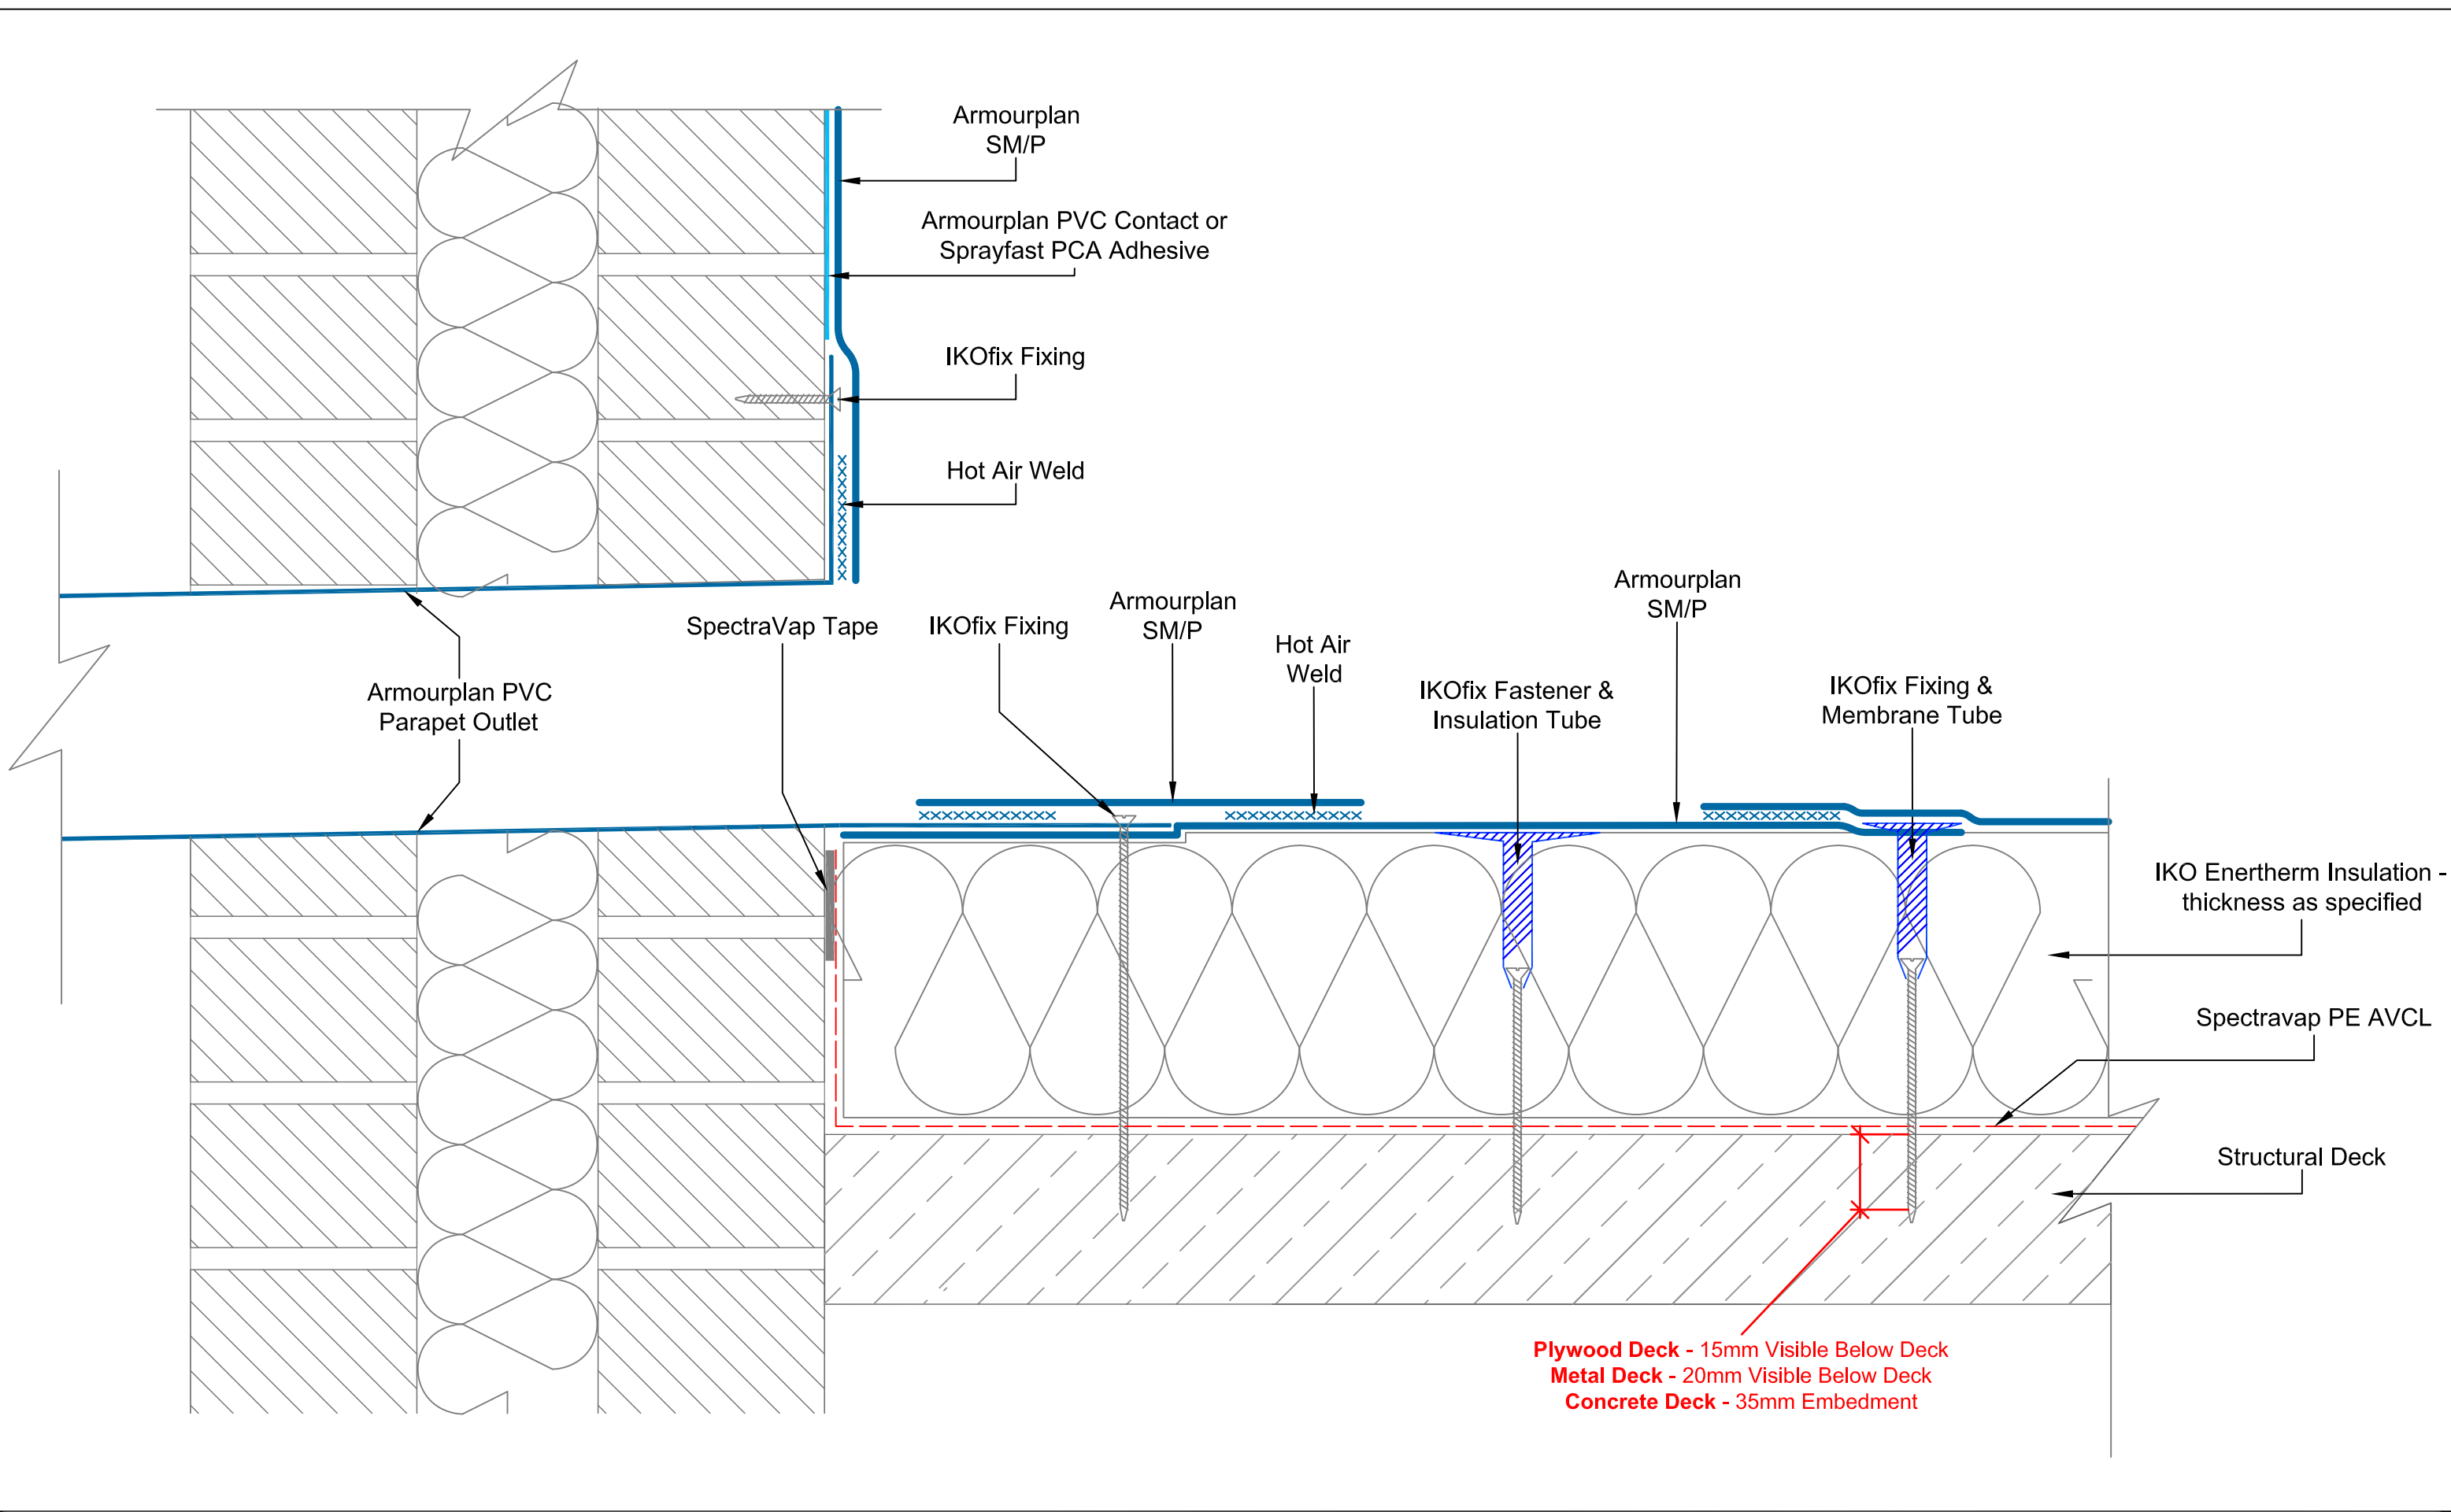

 Excellence in Polymer Technology A member of the IKO Group Coney Green Road Clay Cross Chesterfield S45 9HZ		 DRAWING TITLE: PARAPET OUTLET		Waterproofing should be installed in accordance with BS 8000: Part 4:1989, BS 6229:2003 and IKO Polymeric fixing Instructions. Only published current standard details are included in any IKO Polymeric guarantee that covers design liability. Any amendments to these details must be reviewed and approved in writing by the IKO Polymeric Technical Services Department. Data sheets for all IKO Polymeric and IKO PLC products are available on request. Project specifications are available on request. Further information on all IKO Polymeric products and services as well as IKO PLC products can be obtained through the contact details printed below.	
Main Tel: 01257 488000 Technical: 01257 488012 Email: polymeric.technical.uk@iko.com Web: www.ikopolymeric.co.uk		DRAWING NO:		REVISION:	
		ASM-6e		E	
DATE:		DRAWN BY:		SCALE:	
18/05/2021		BQ		NTS	

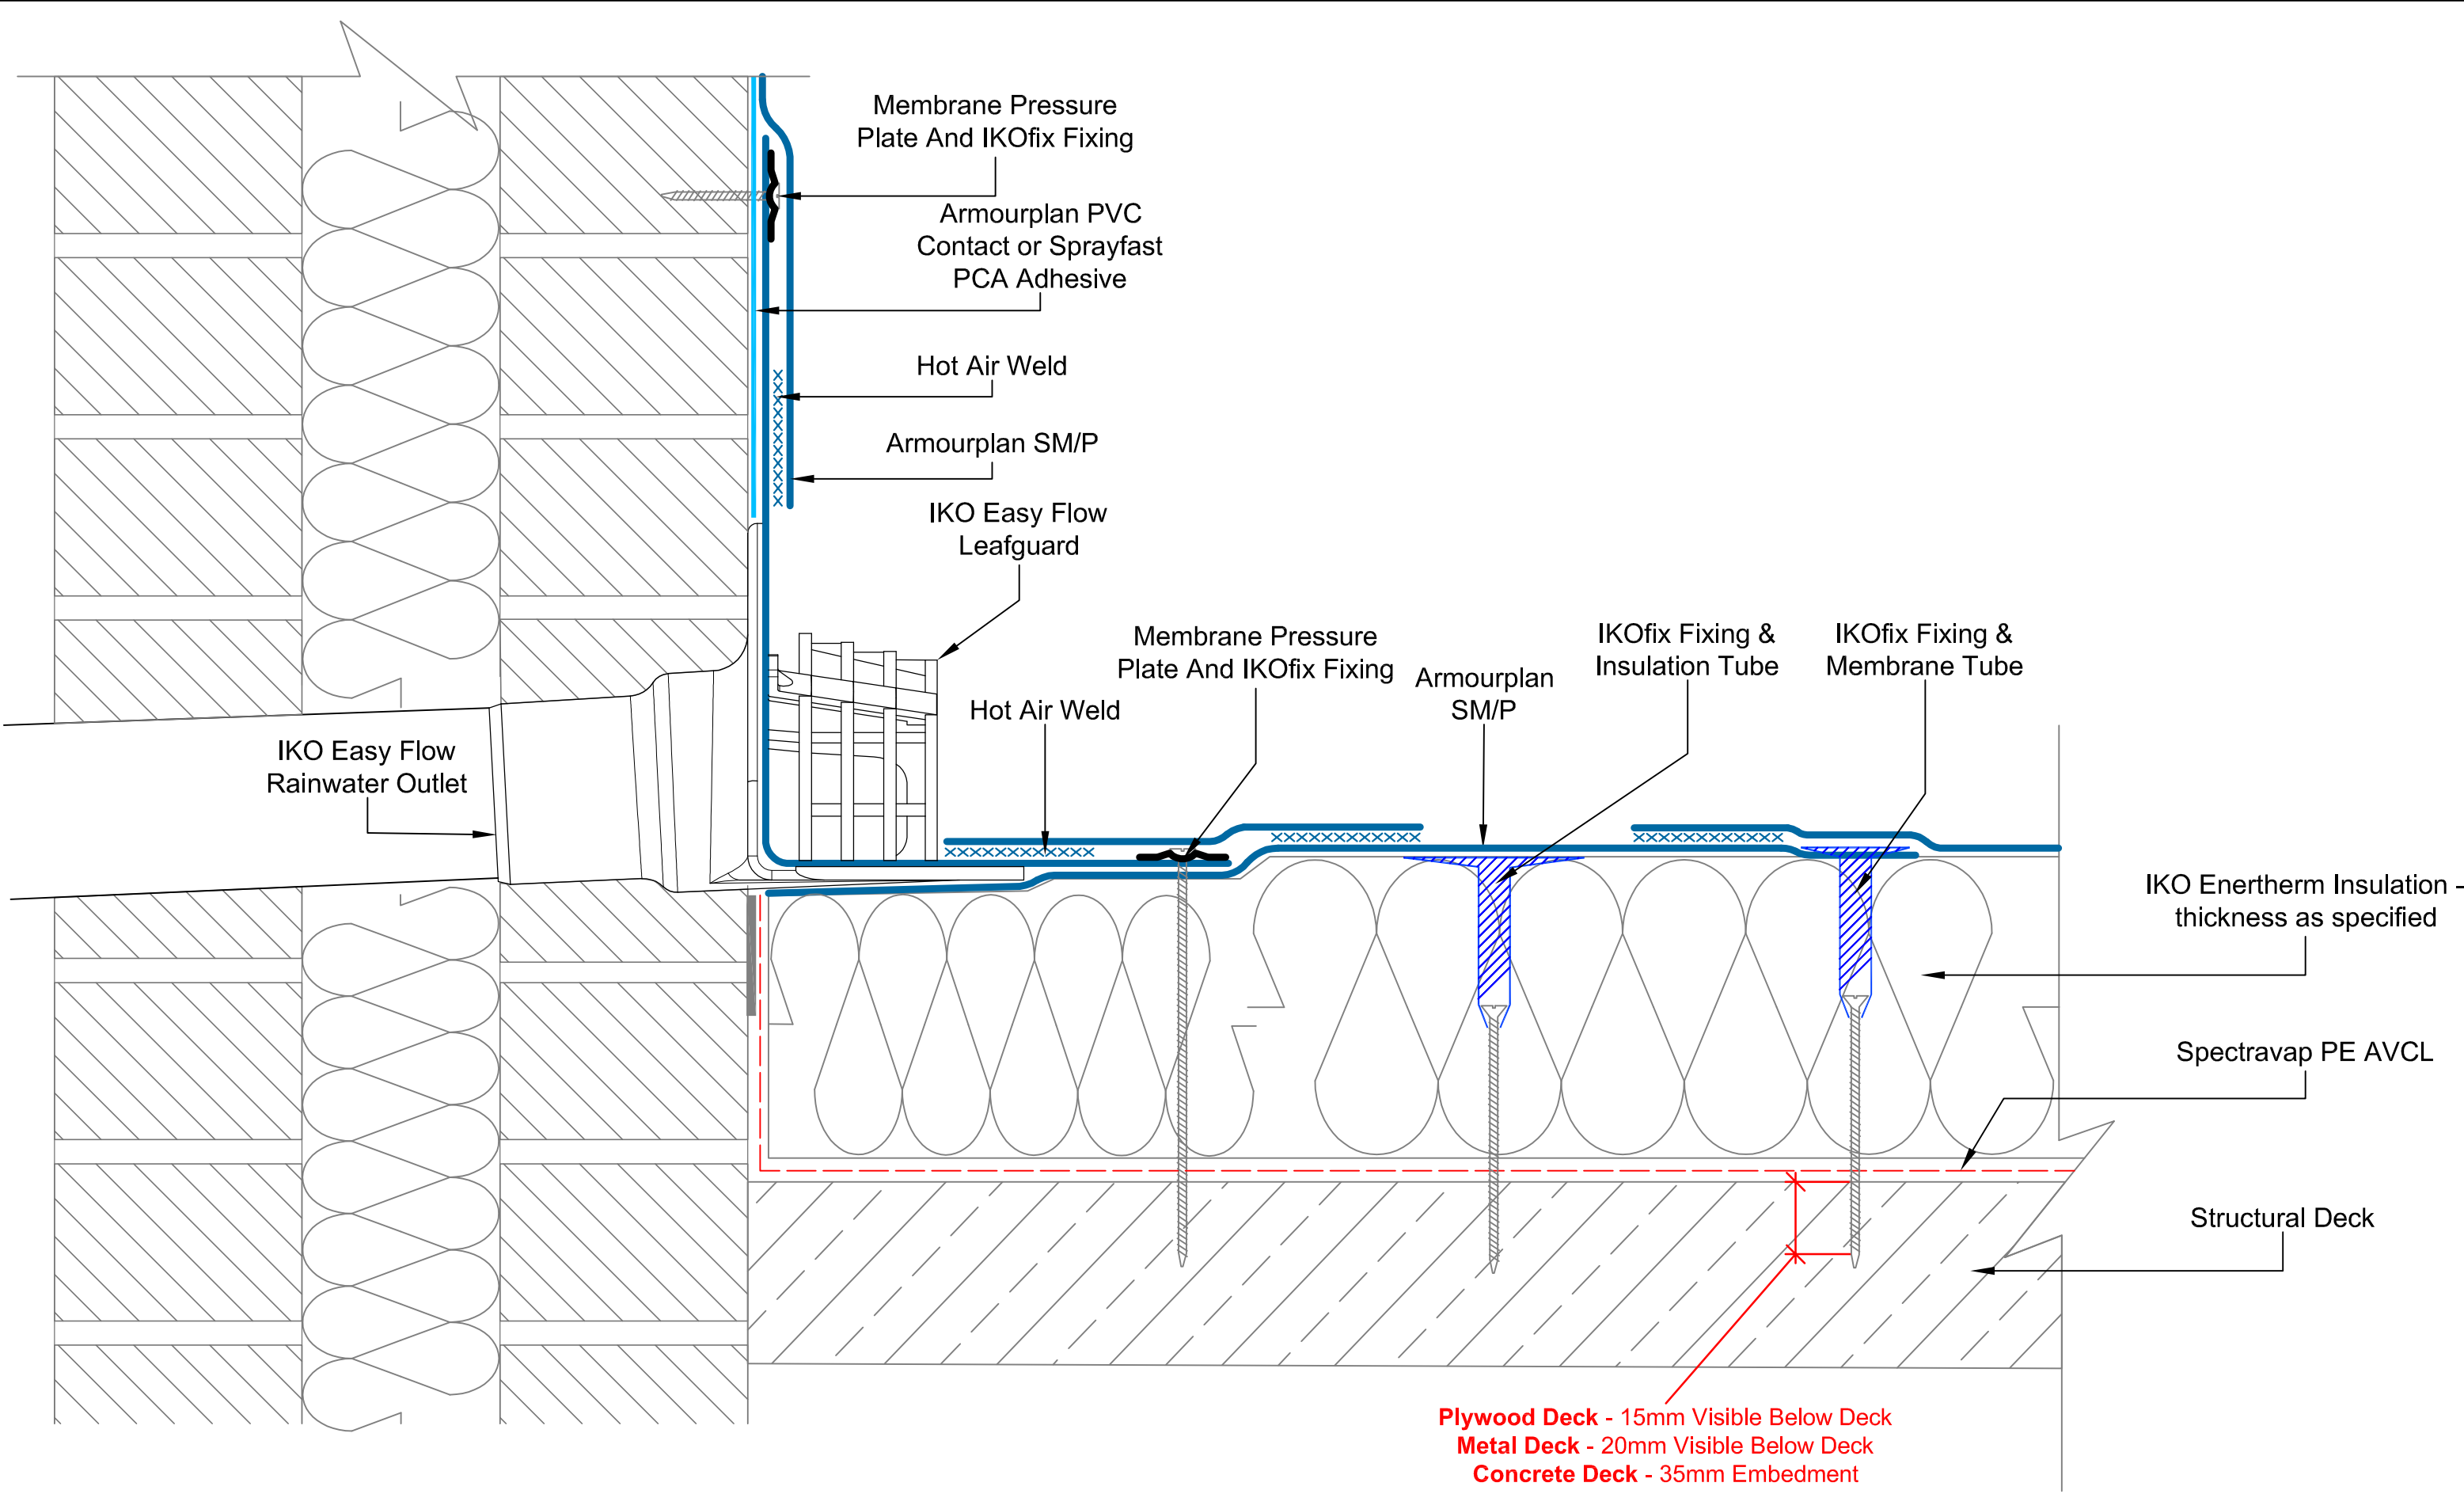


 Excellence in Polymer Technology A member of the IKO Group Coney Green Road Clay Cross Chesterfield S45 9HZ	Main Tel: 01257 488000 Technical: 01257 488012 Email: polymeric.technical.uk@iko.com Web: www.ikopolymeric.co.uk		DRAWING TITLE: IKO EASY FLOW OUTLET			Waterproofing should be installed in accordance with BS 8000: Part 4:1989, BS 6229:2003 and IKO Polymeric fixing instructions. Only published current standard details are included in any IKO Polymeric guarantee that covers design liability. Any amendments to these details must be reviewed and approved in writing by the IKO Polymeric Technical Services Department. Data sheets for all IKO Polymeric and IKO PLC products are available on request. Project specifications are available on request. Further information on all IKO Polymeric products and services as well as IKO PLC products can be obtained through the contact details printed below.
		DRAWING NO: ASM-6f		REVISION: E		
		DATE: 08.01.2022	DRAWN BY: BQ		SCALE: NTS	

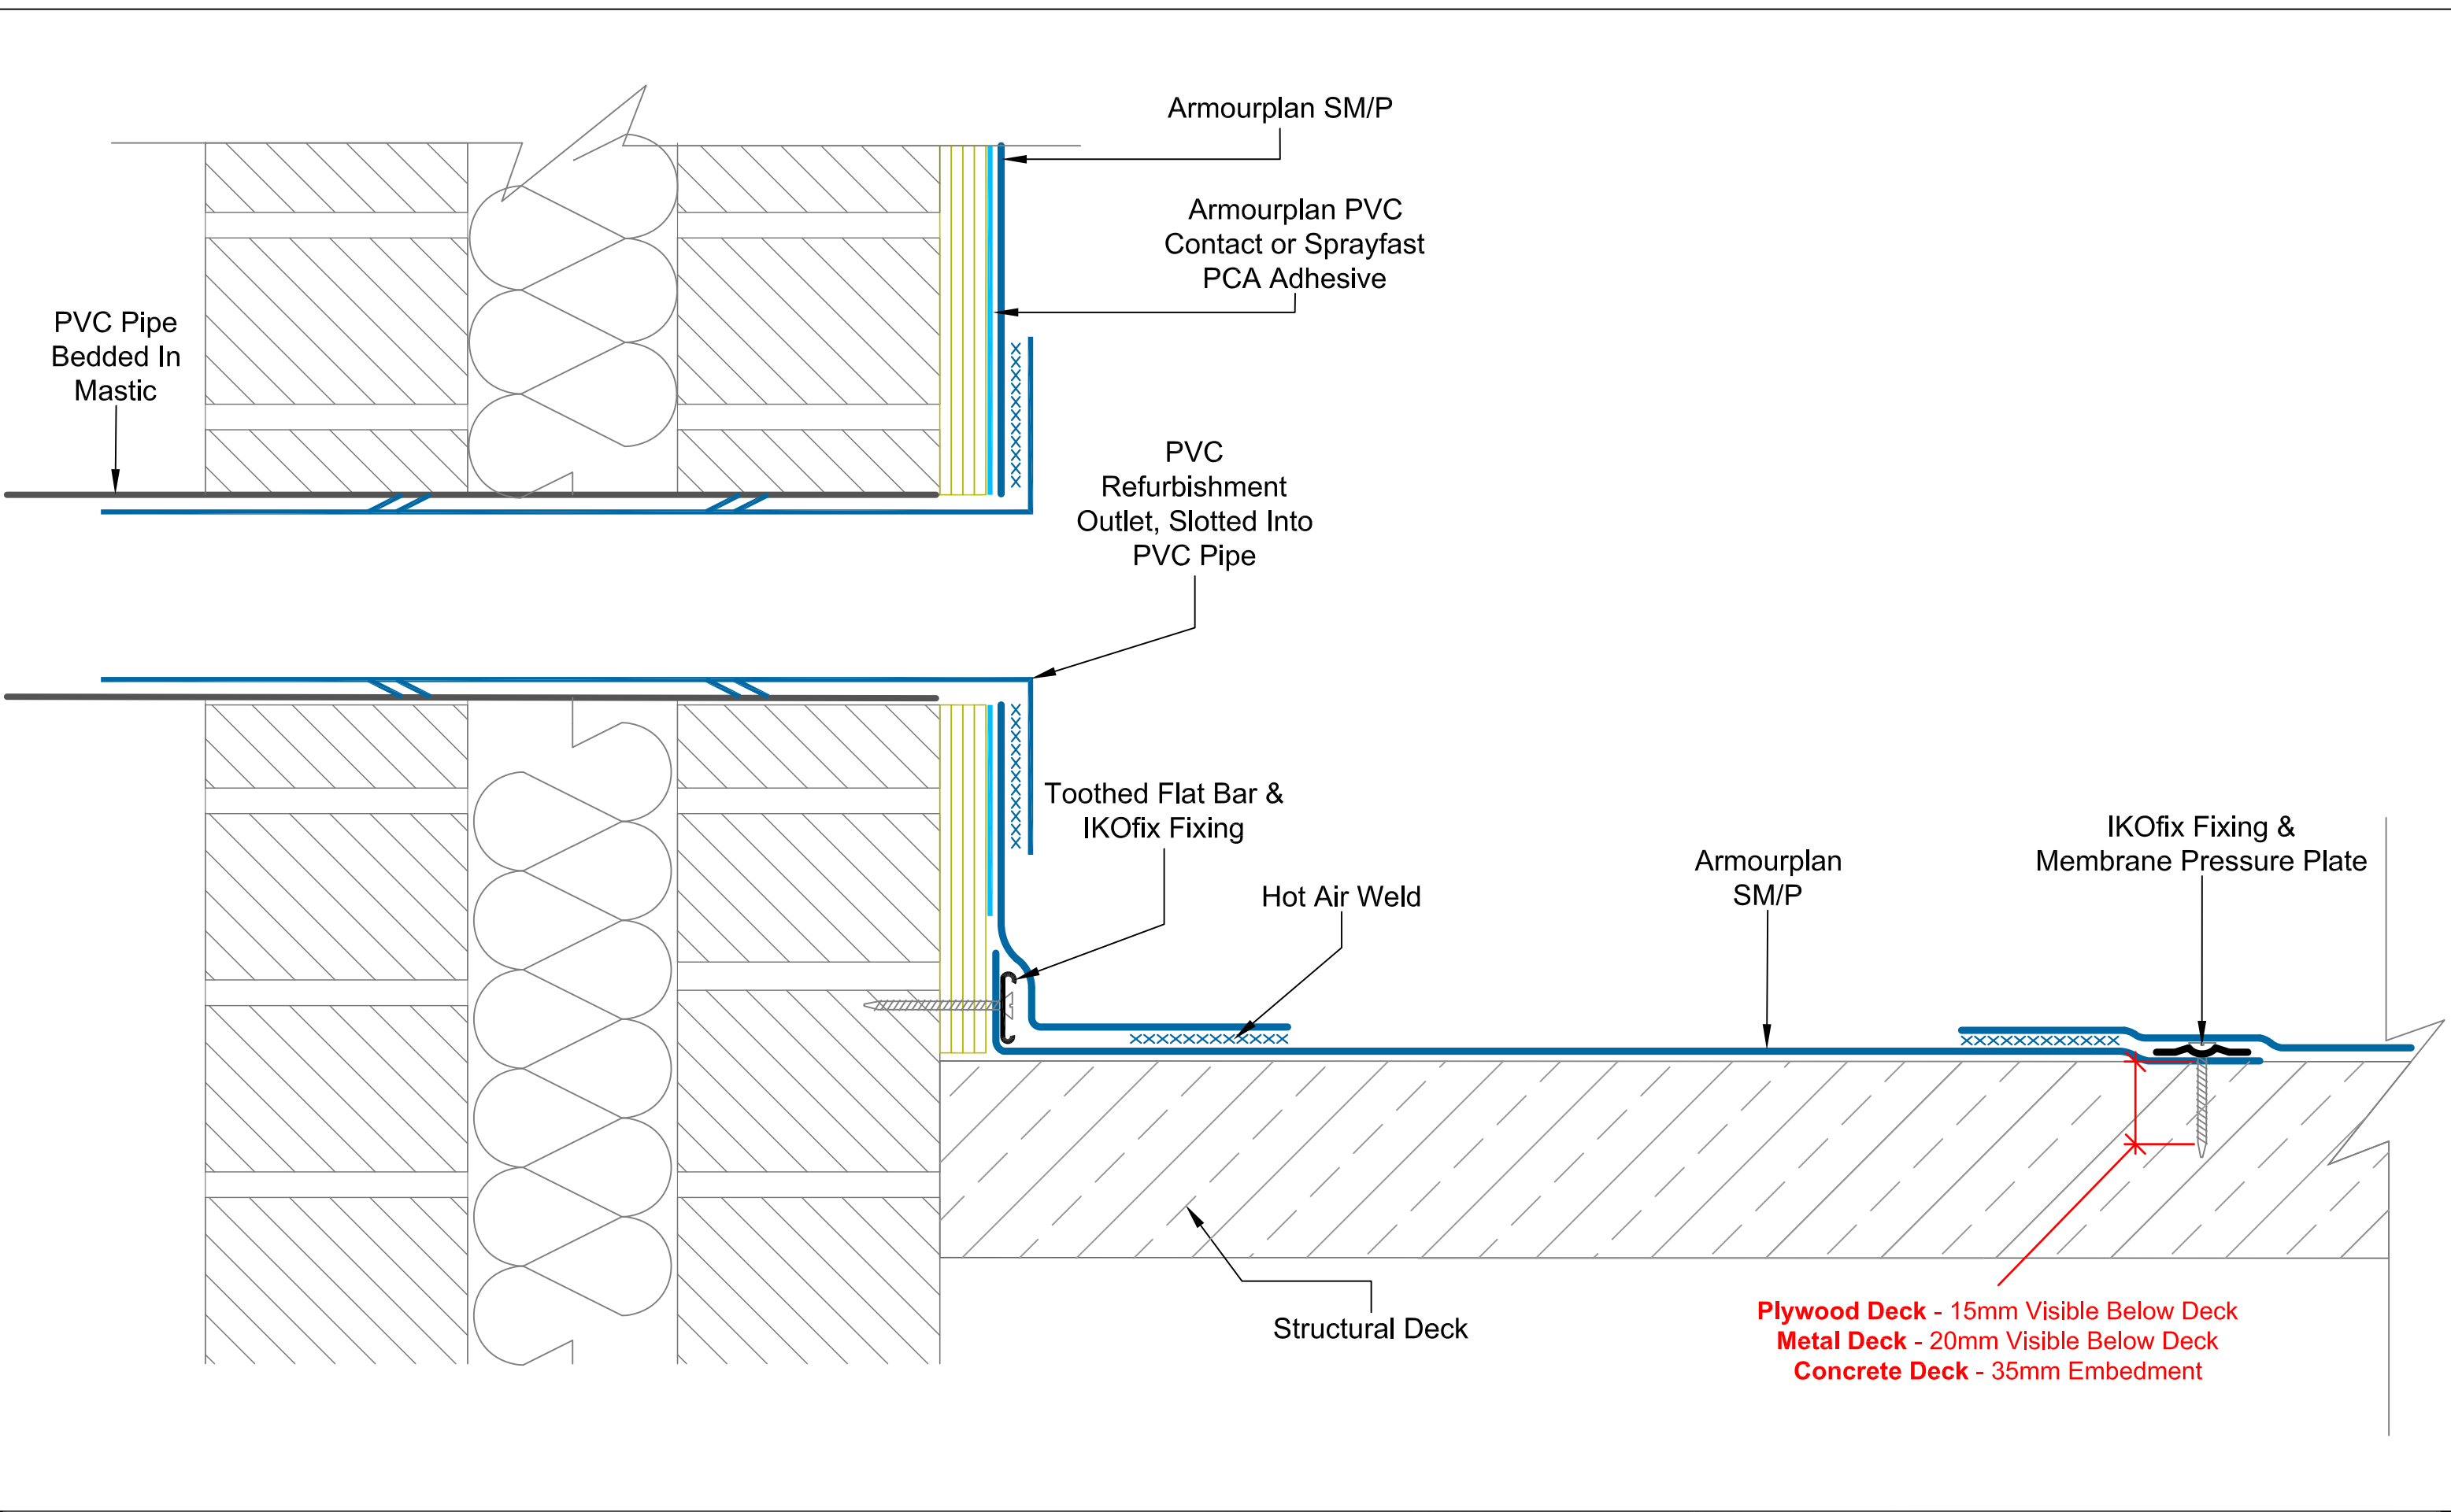


 Excellence in Polymer Technology A member of the IKO Group Coney Green Road Clay Cross Chesterfield S45 9HZ	Main Tel: 01257 488000 Technical: 01257 488012 Email: polymeric.technical.uk@iko.com Web: www.ikopolymeric.co.uk	 PVC	DRAWING TITLE: COLD ROOF - OVERFLOW OUTLET		Waterproofing should be installed in accordance with BS 8000: Part 4:1989, BS 6229:2003 and IKO Polymeric fixing instructions. Only published current standard details are included in any IKO Polymeric guarantee that covers design liability. Any amendments to these details must be reviewed and approved in writing by the IKO Polymeric Technical Services Department. Data sheets for all IKO Polymeric and IKO PLC products are available on request. Project specifications are available on request. Further information on all IKO Polymeric products and services as well as IKO PLC products can be obtained through the contact details printed below.	
		DRAWING NO: CR ASM-6g		REVISION:		
		DATE: 18/08/2021	DRAWN BY: BQ	SCALE: NTS		

NOTE: THIS DETAIL MUST ONLY BE USED ON PROJECTS WHERE THE WIND UPLIFT IS LOW

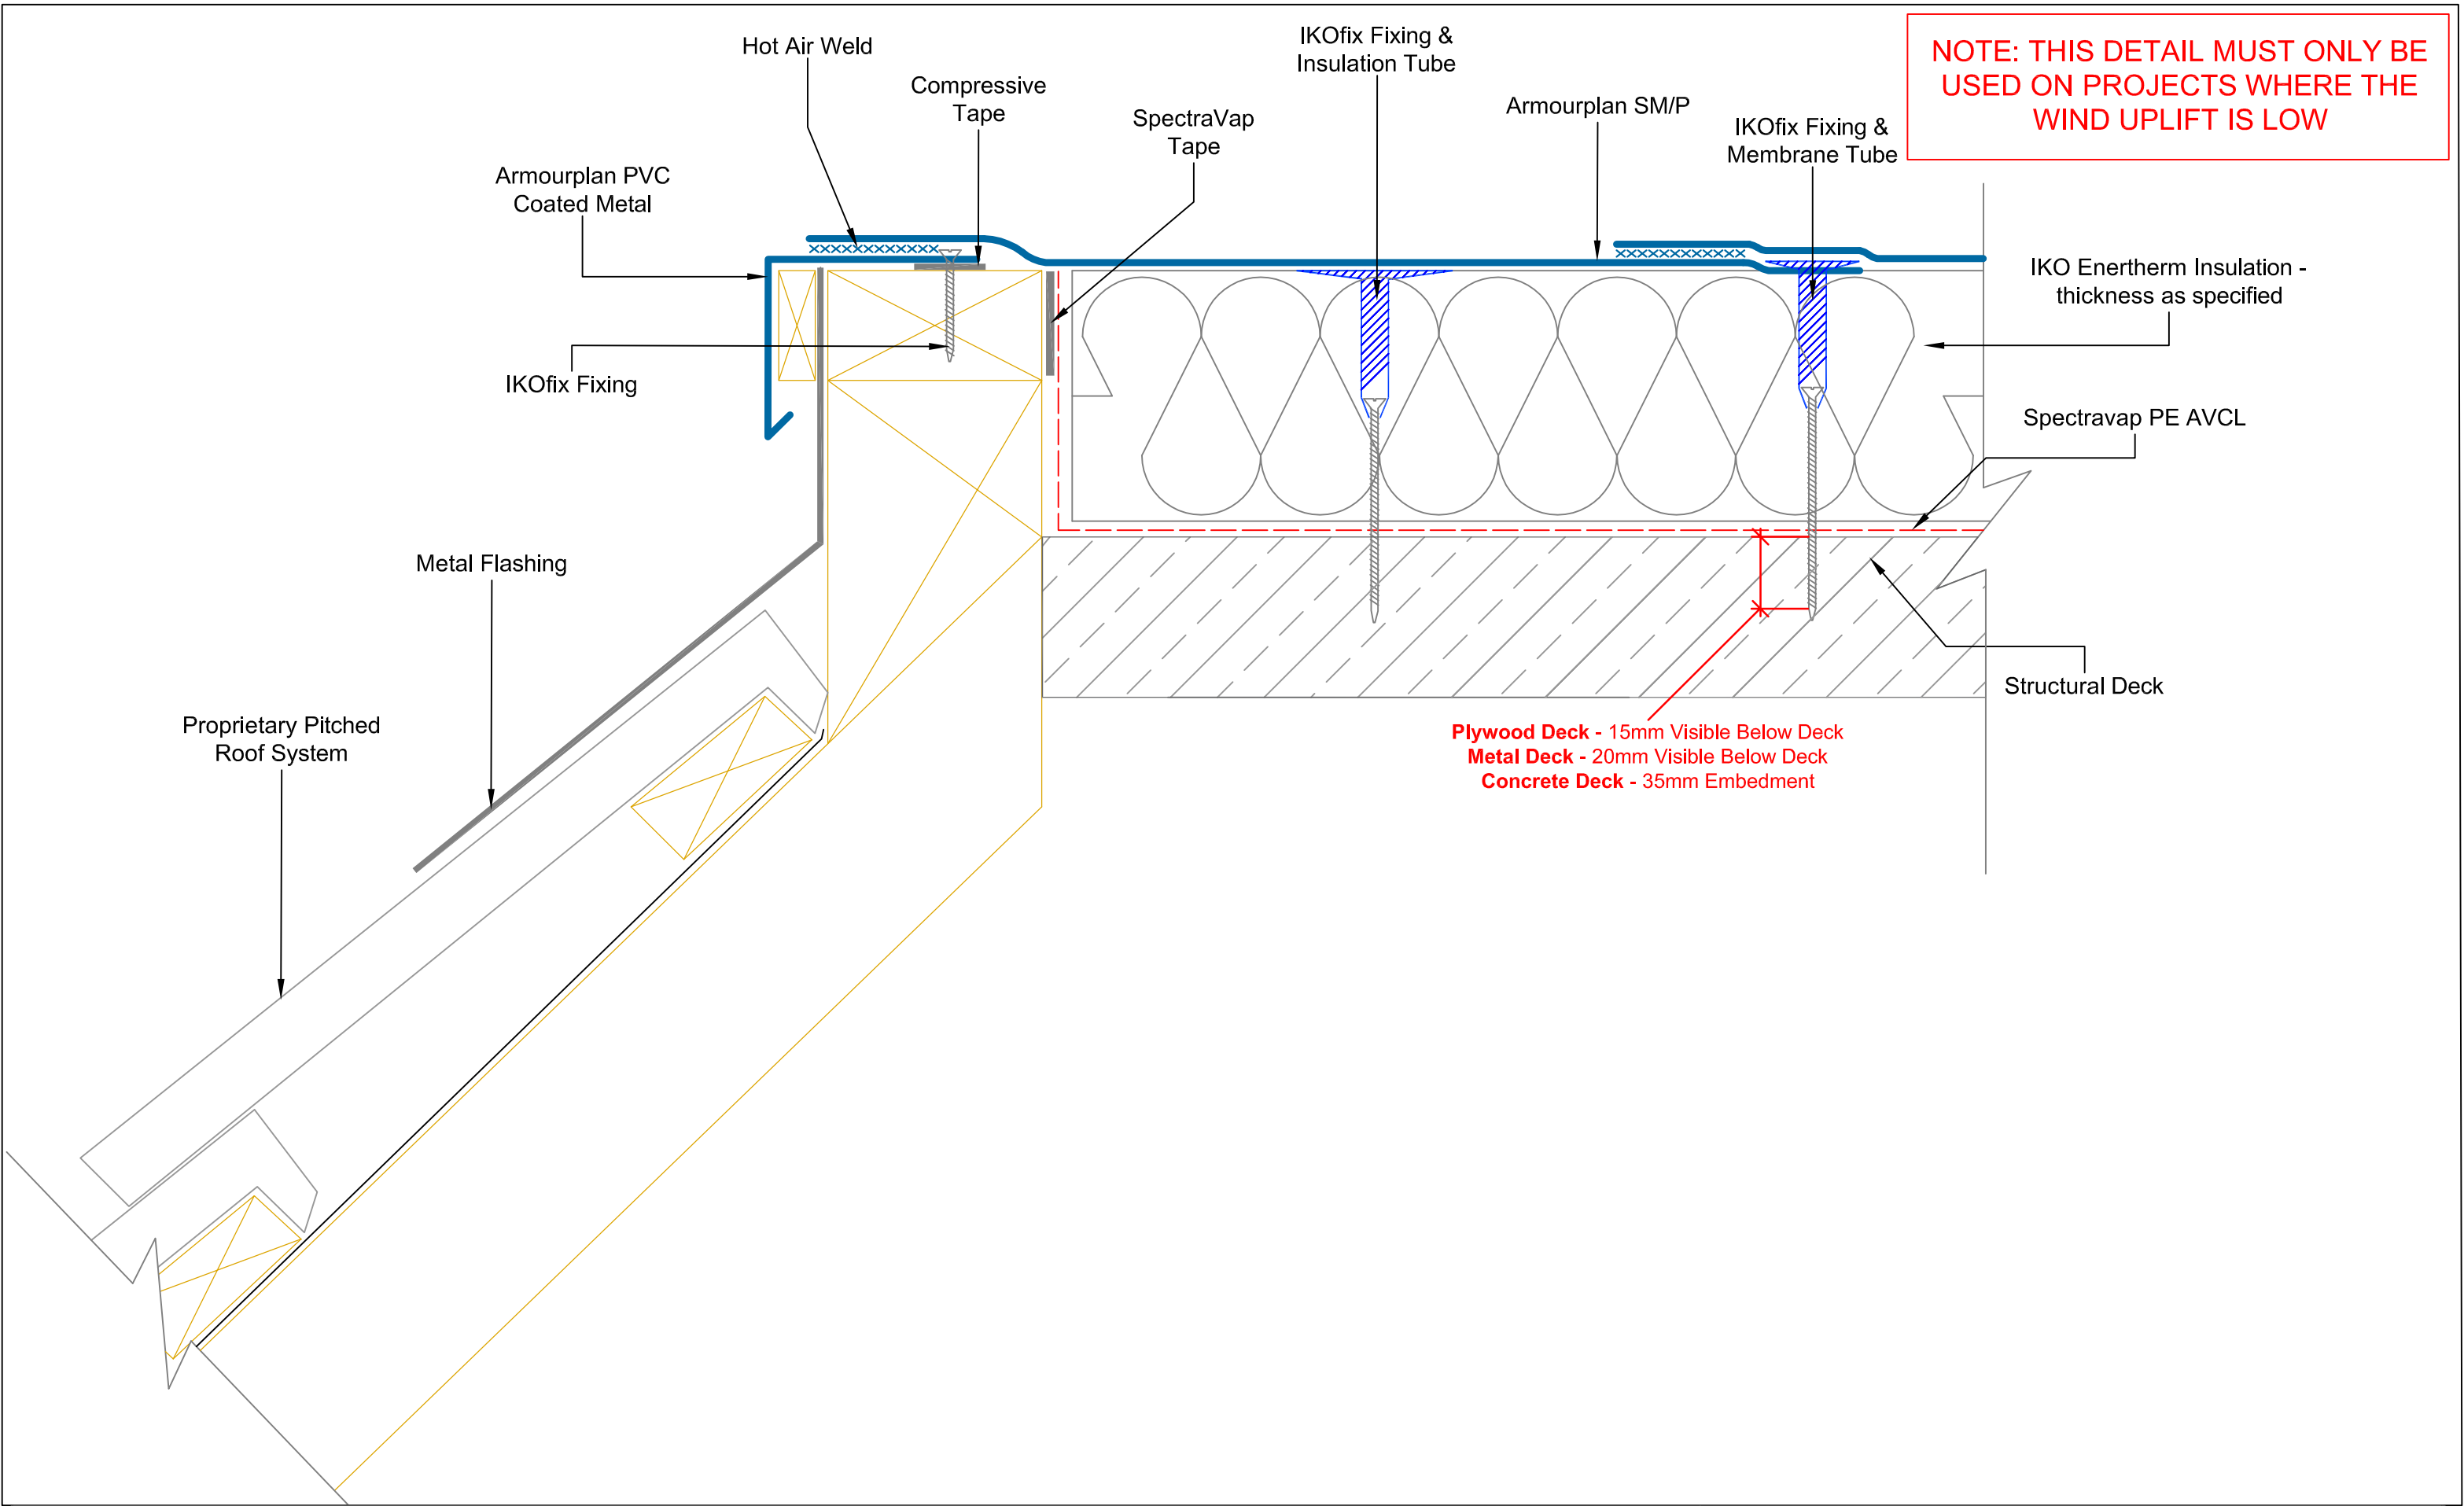

 Excellence in Polymer Technology A member of the IKO Group Coney Green Road Clay Cross Chesterfield S45 9HZ		 DRAWING TITLE: MANSARD DETAIL		Waterproofing should be installed in accordance with BS 8000: Part 4:1989, BS 6229:2003 and IKO Polymeric fixing instructions. Only published current standard details are included in any IKO Polymeric guarantee that covers design liability. Any amendments to these details must be reviewed and approved in writing by the IKO Polymeric Technical Services Department. Data sheets for all IKO Polymeric and IKO PLC products are available on request. Project specifications are available on request. Further information on all IKO Polymeric products and services as well as IKO PLC products can be obtained through the contact details printed below.	
Main Tel: 01257 488000 Technical: 01257 488012 Email: polymeric.technical.uk@iko.com Web: www.ikopolymeric.co.uk		DRAWING NO:		REVISION:	
		ASM-7		C	
DATE:		DRAWN BY:		SCALE:	
20/05/2021		BQ		NTS	

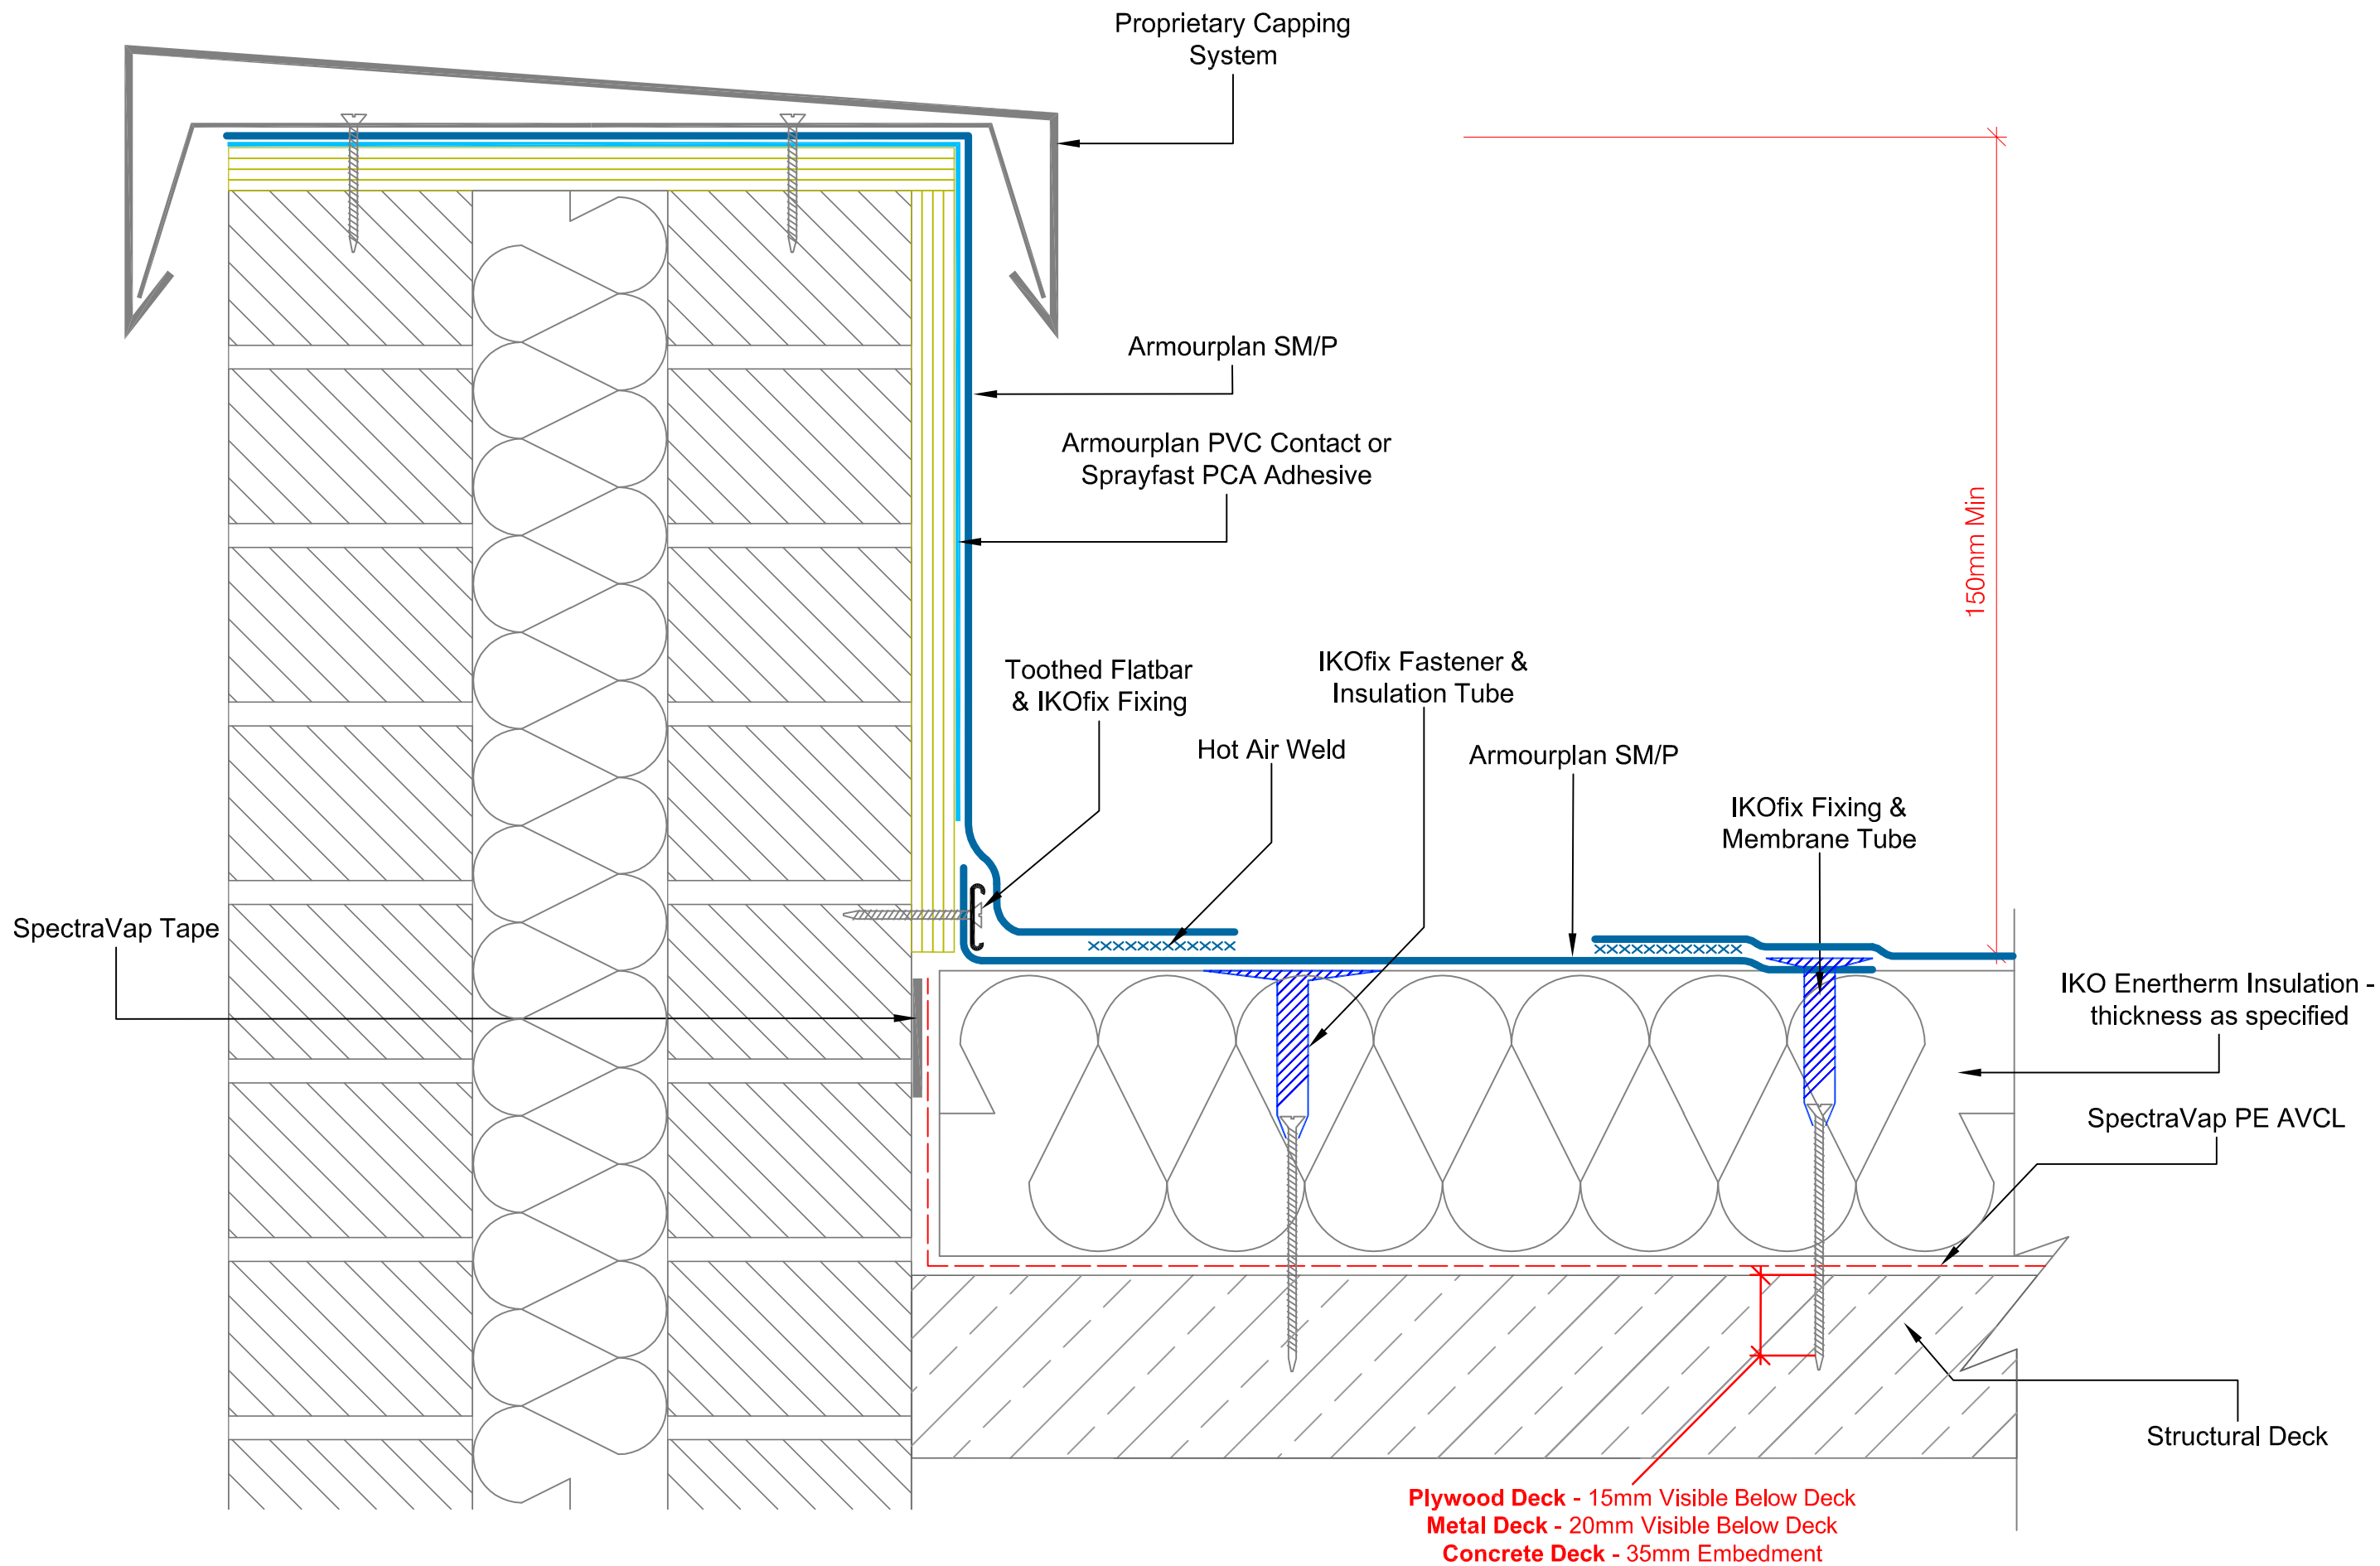

A member of the IKO Group

Coney Green Road
Clay Cross
Chesterfield
S45 9HZ

Main Tel: 01257 488000

Technical: 01257 488012

Email: polymeric.technical.uk@iko.com

Web: www.ikopolymeric.co.uk



DRAWING TITLE:

ADHERED PARAPET DETAIL WITH CAPPING

DRAWING NO:

ASM-8a

REVISION:

D

DATE:

20/05/2021


DRAWN BY:

BQ


SCALE:

NTS


Waterproofing should be installed in accordance with BS 8000: Part 4:1989, BS 6229:2003 and IKO Polymeric fixing instructions. Only published current standard details are included in any IKO Polymeric guarantee that covers design liability. Any amendments to these details must be reviewed and approved in writing by the IKO Polymeric Technical Services Department. Data sheets for all IKO Polymeric and IKO PLC products are available on request. Project specifications are available on request. Further information on all IKO Polymeric products and services as well as IKO PLC products can be obtained through the contact details printed below.

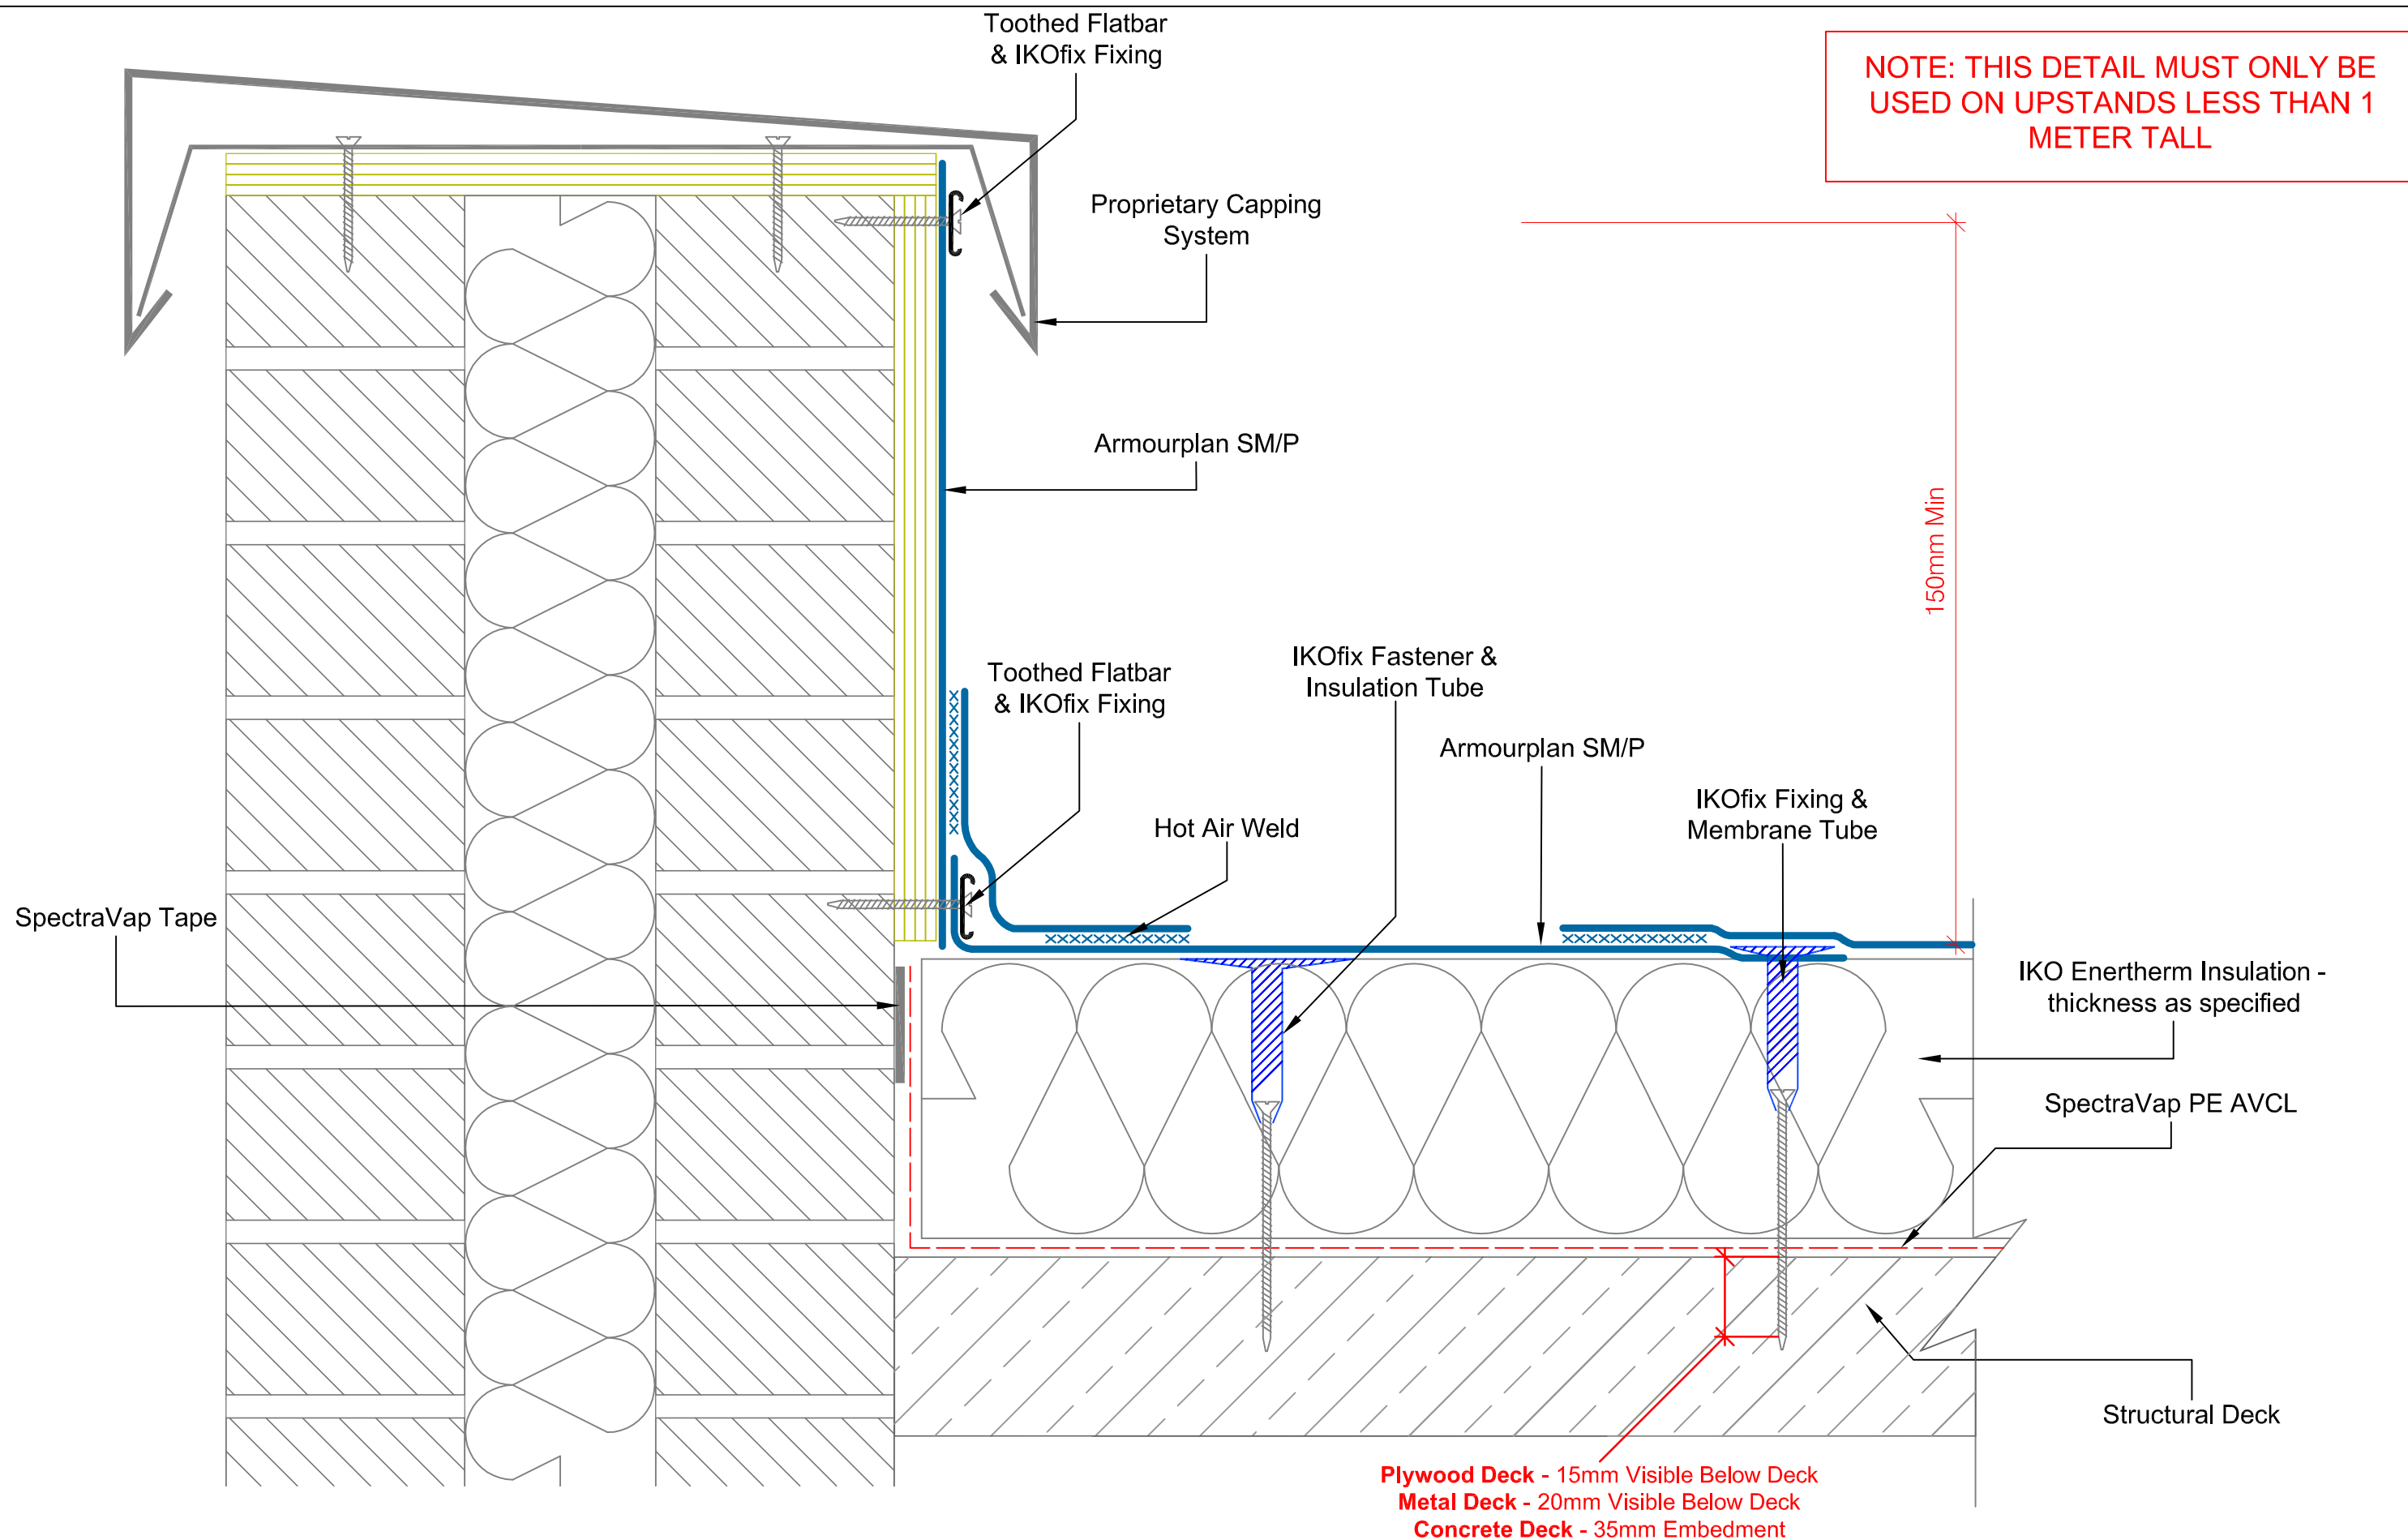

Option 1
(Intermediate Bar)

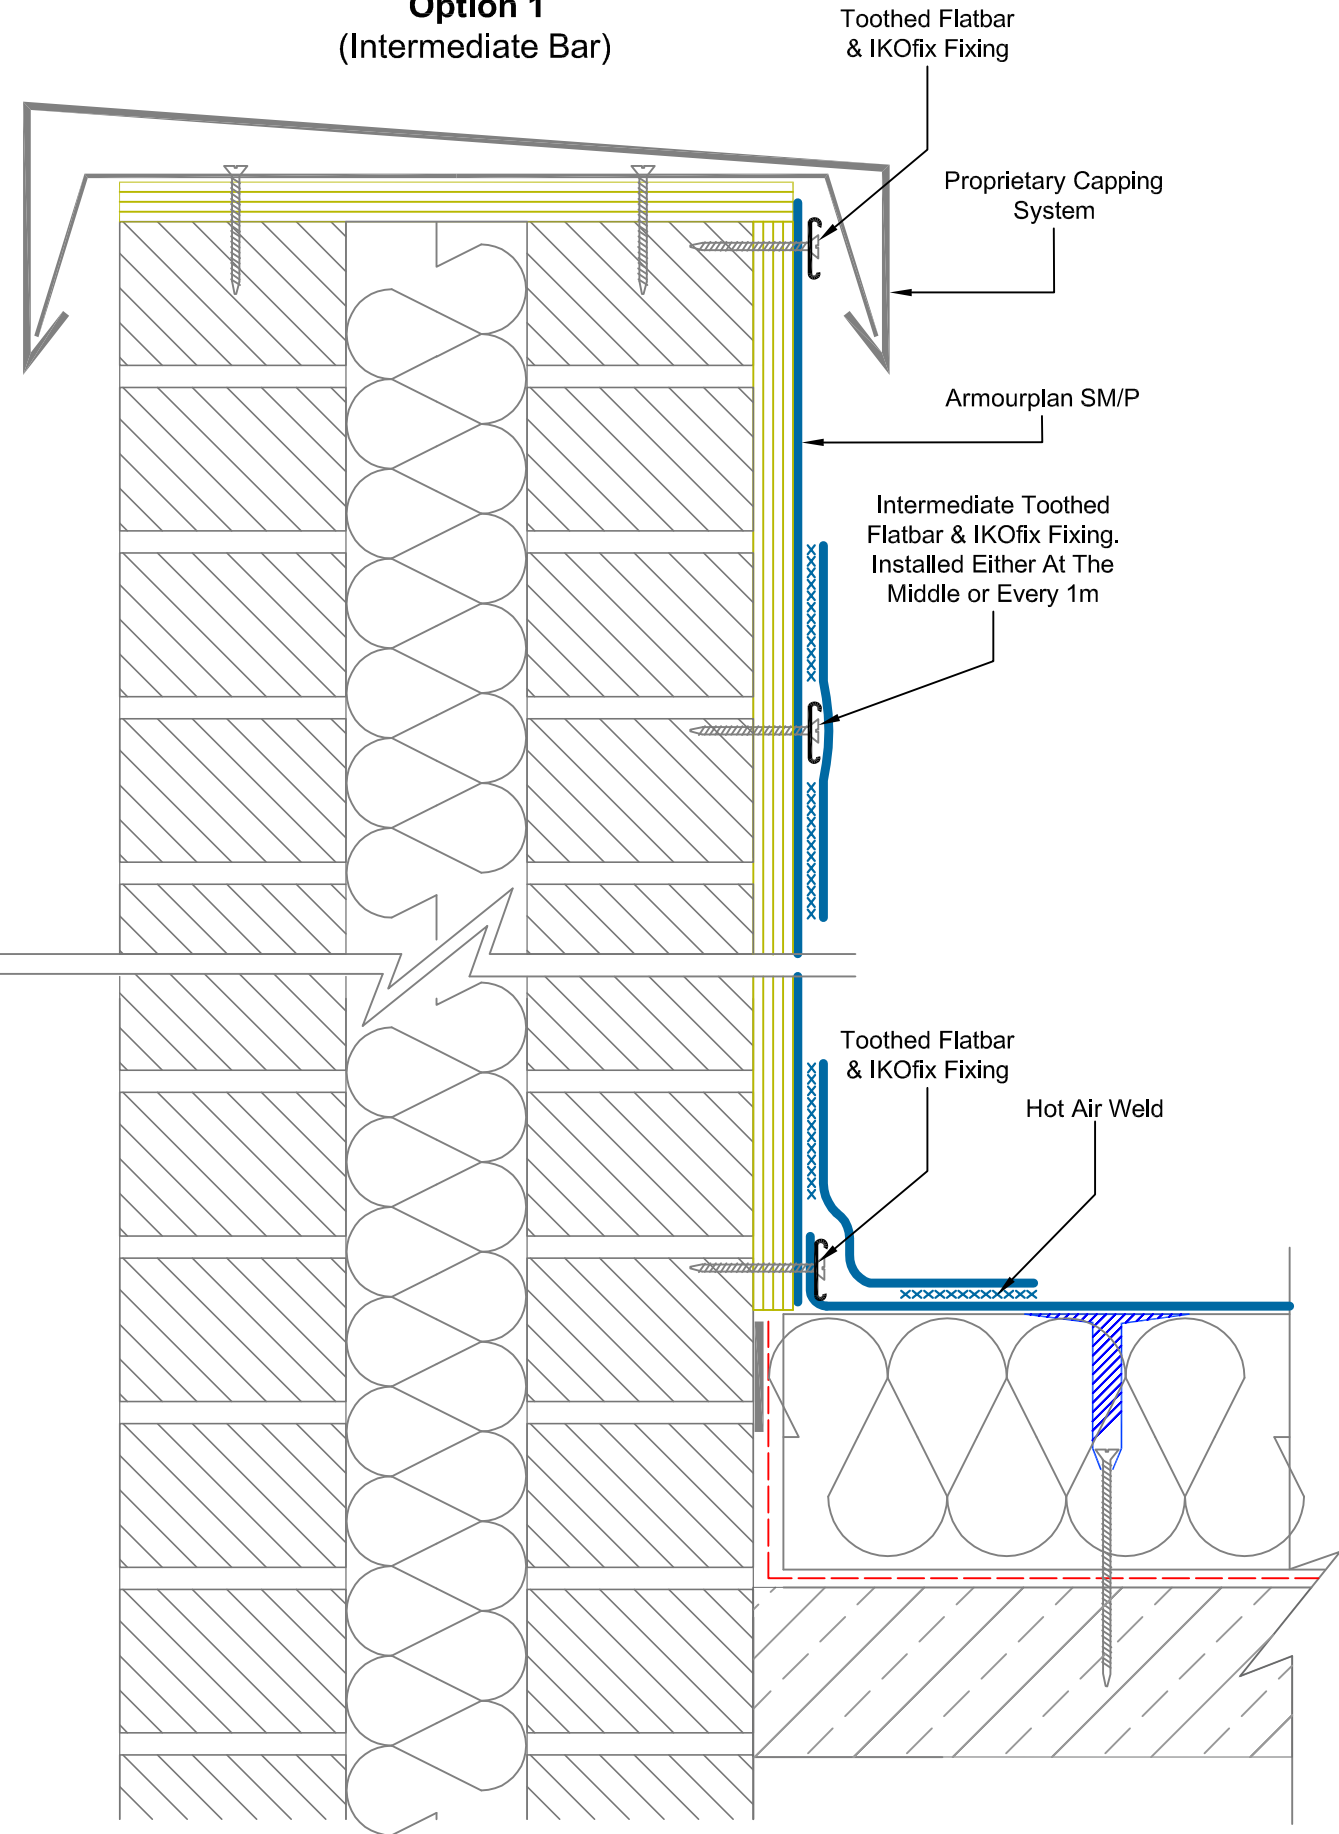

Option 2
(Lap Fixed -
1m Sheets Only)

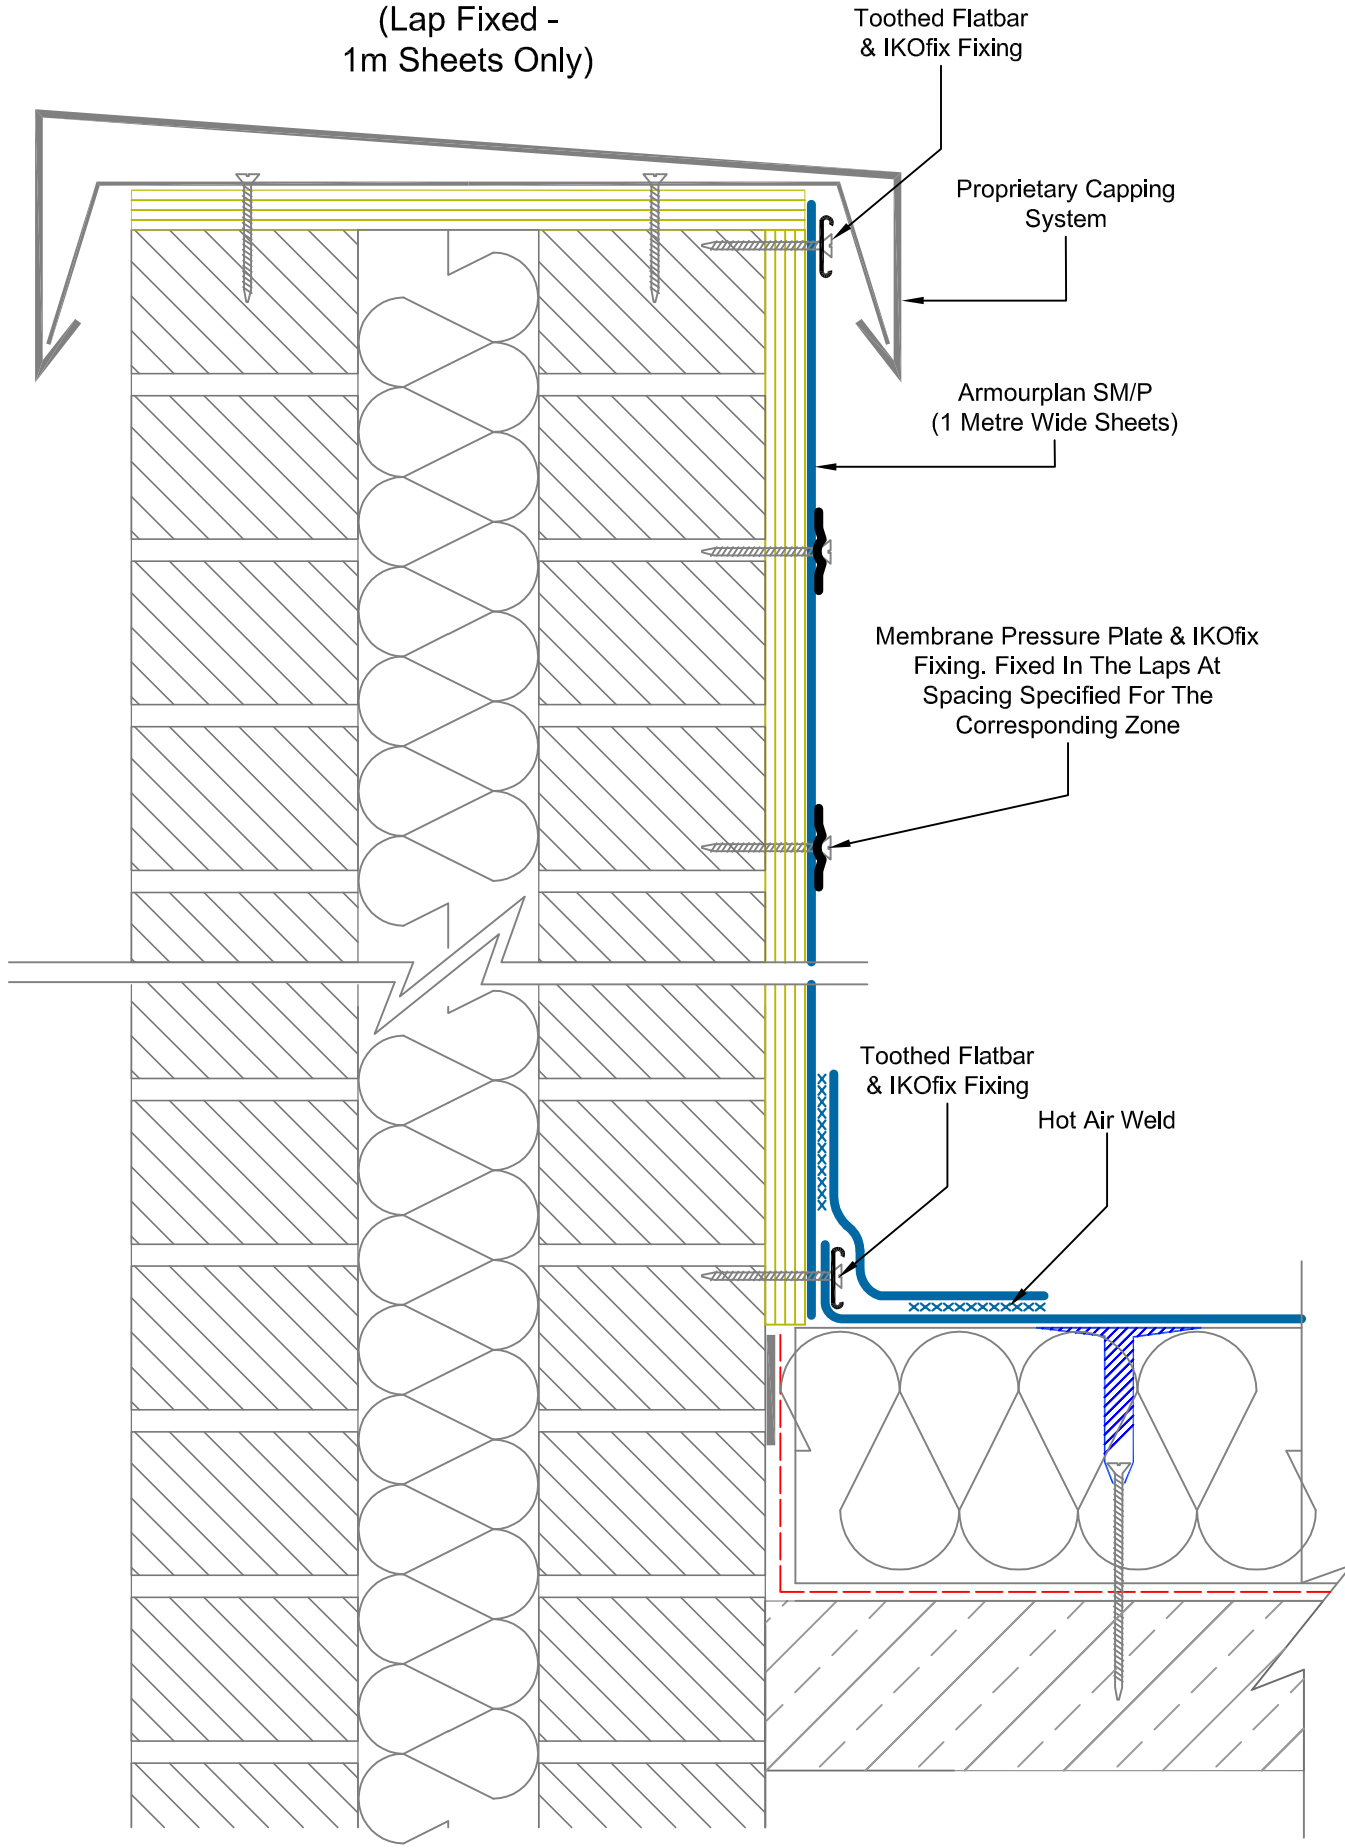

A member of the IKO Group

Coney Green Road
Clay Cross
Chesterfield
S45 9HZ

Main Tel: 01257 488000

Technical: 01257 488012

Email: polymeric.technical.uk@iko.com

Web: www.ikopolymeric.co.uk



DRAWING NO:
ASM-8c

DATE:
05/06/2021

DRAWN BY:

BQ


**DRAWING TITLE: MECHANICALLY FIXED PARAPET DETAIL
WITH CAPPING SYSTEM. 1 METER OR MORE**


REVISION:

SCALE:


NTS

Waterproofing should be installed in accordance with BS 8000: Part 4:1989, BS 6229:2003 and IKO Polymeric fixing instructions. Only published current standard details are included in any IKO Polymeric guarantee that covers design liability. Any amendments to these details must be reviewed and approved in writing by the IKO Polymeric Technical Services Department. Data sheets for all IKO Polymeric and IKO PLC products are available on request. Project specifications are available on request. Further information on all IKO Polymeric products and services as well as IKO PLC products can be obtained through the contact details printed below.

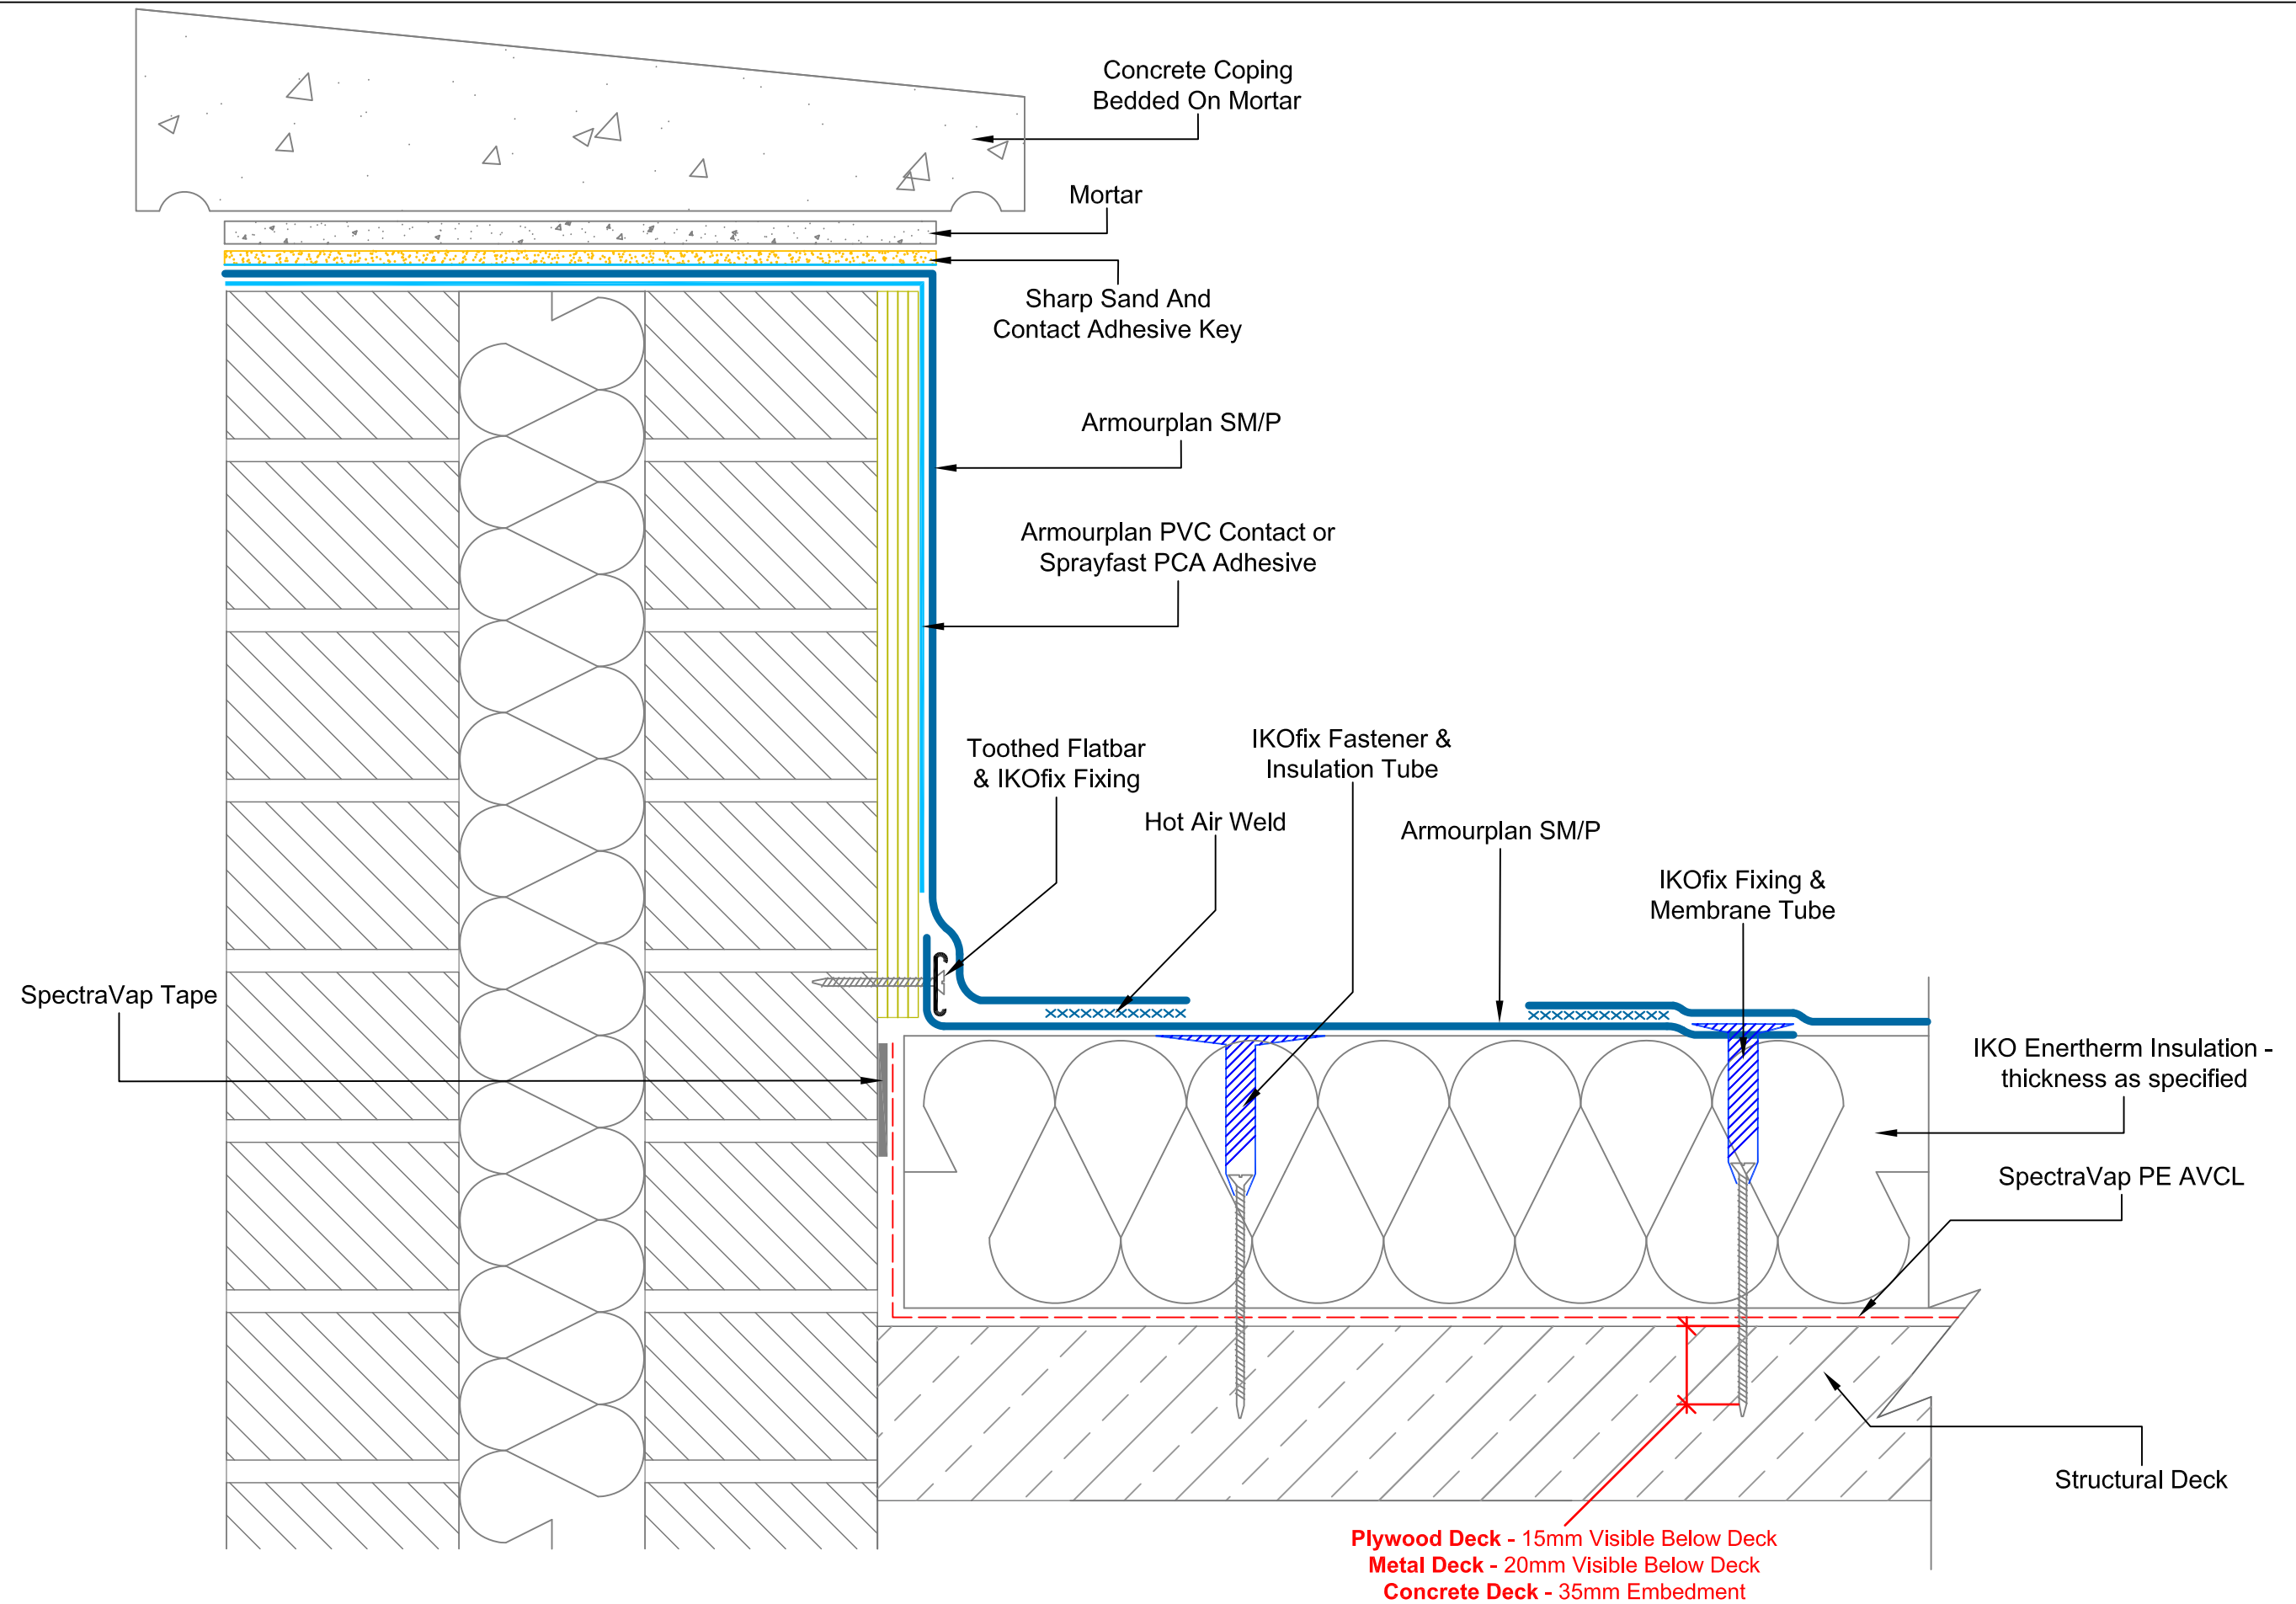


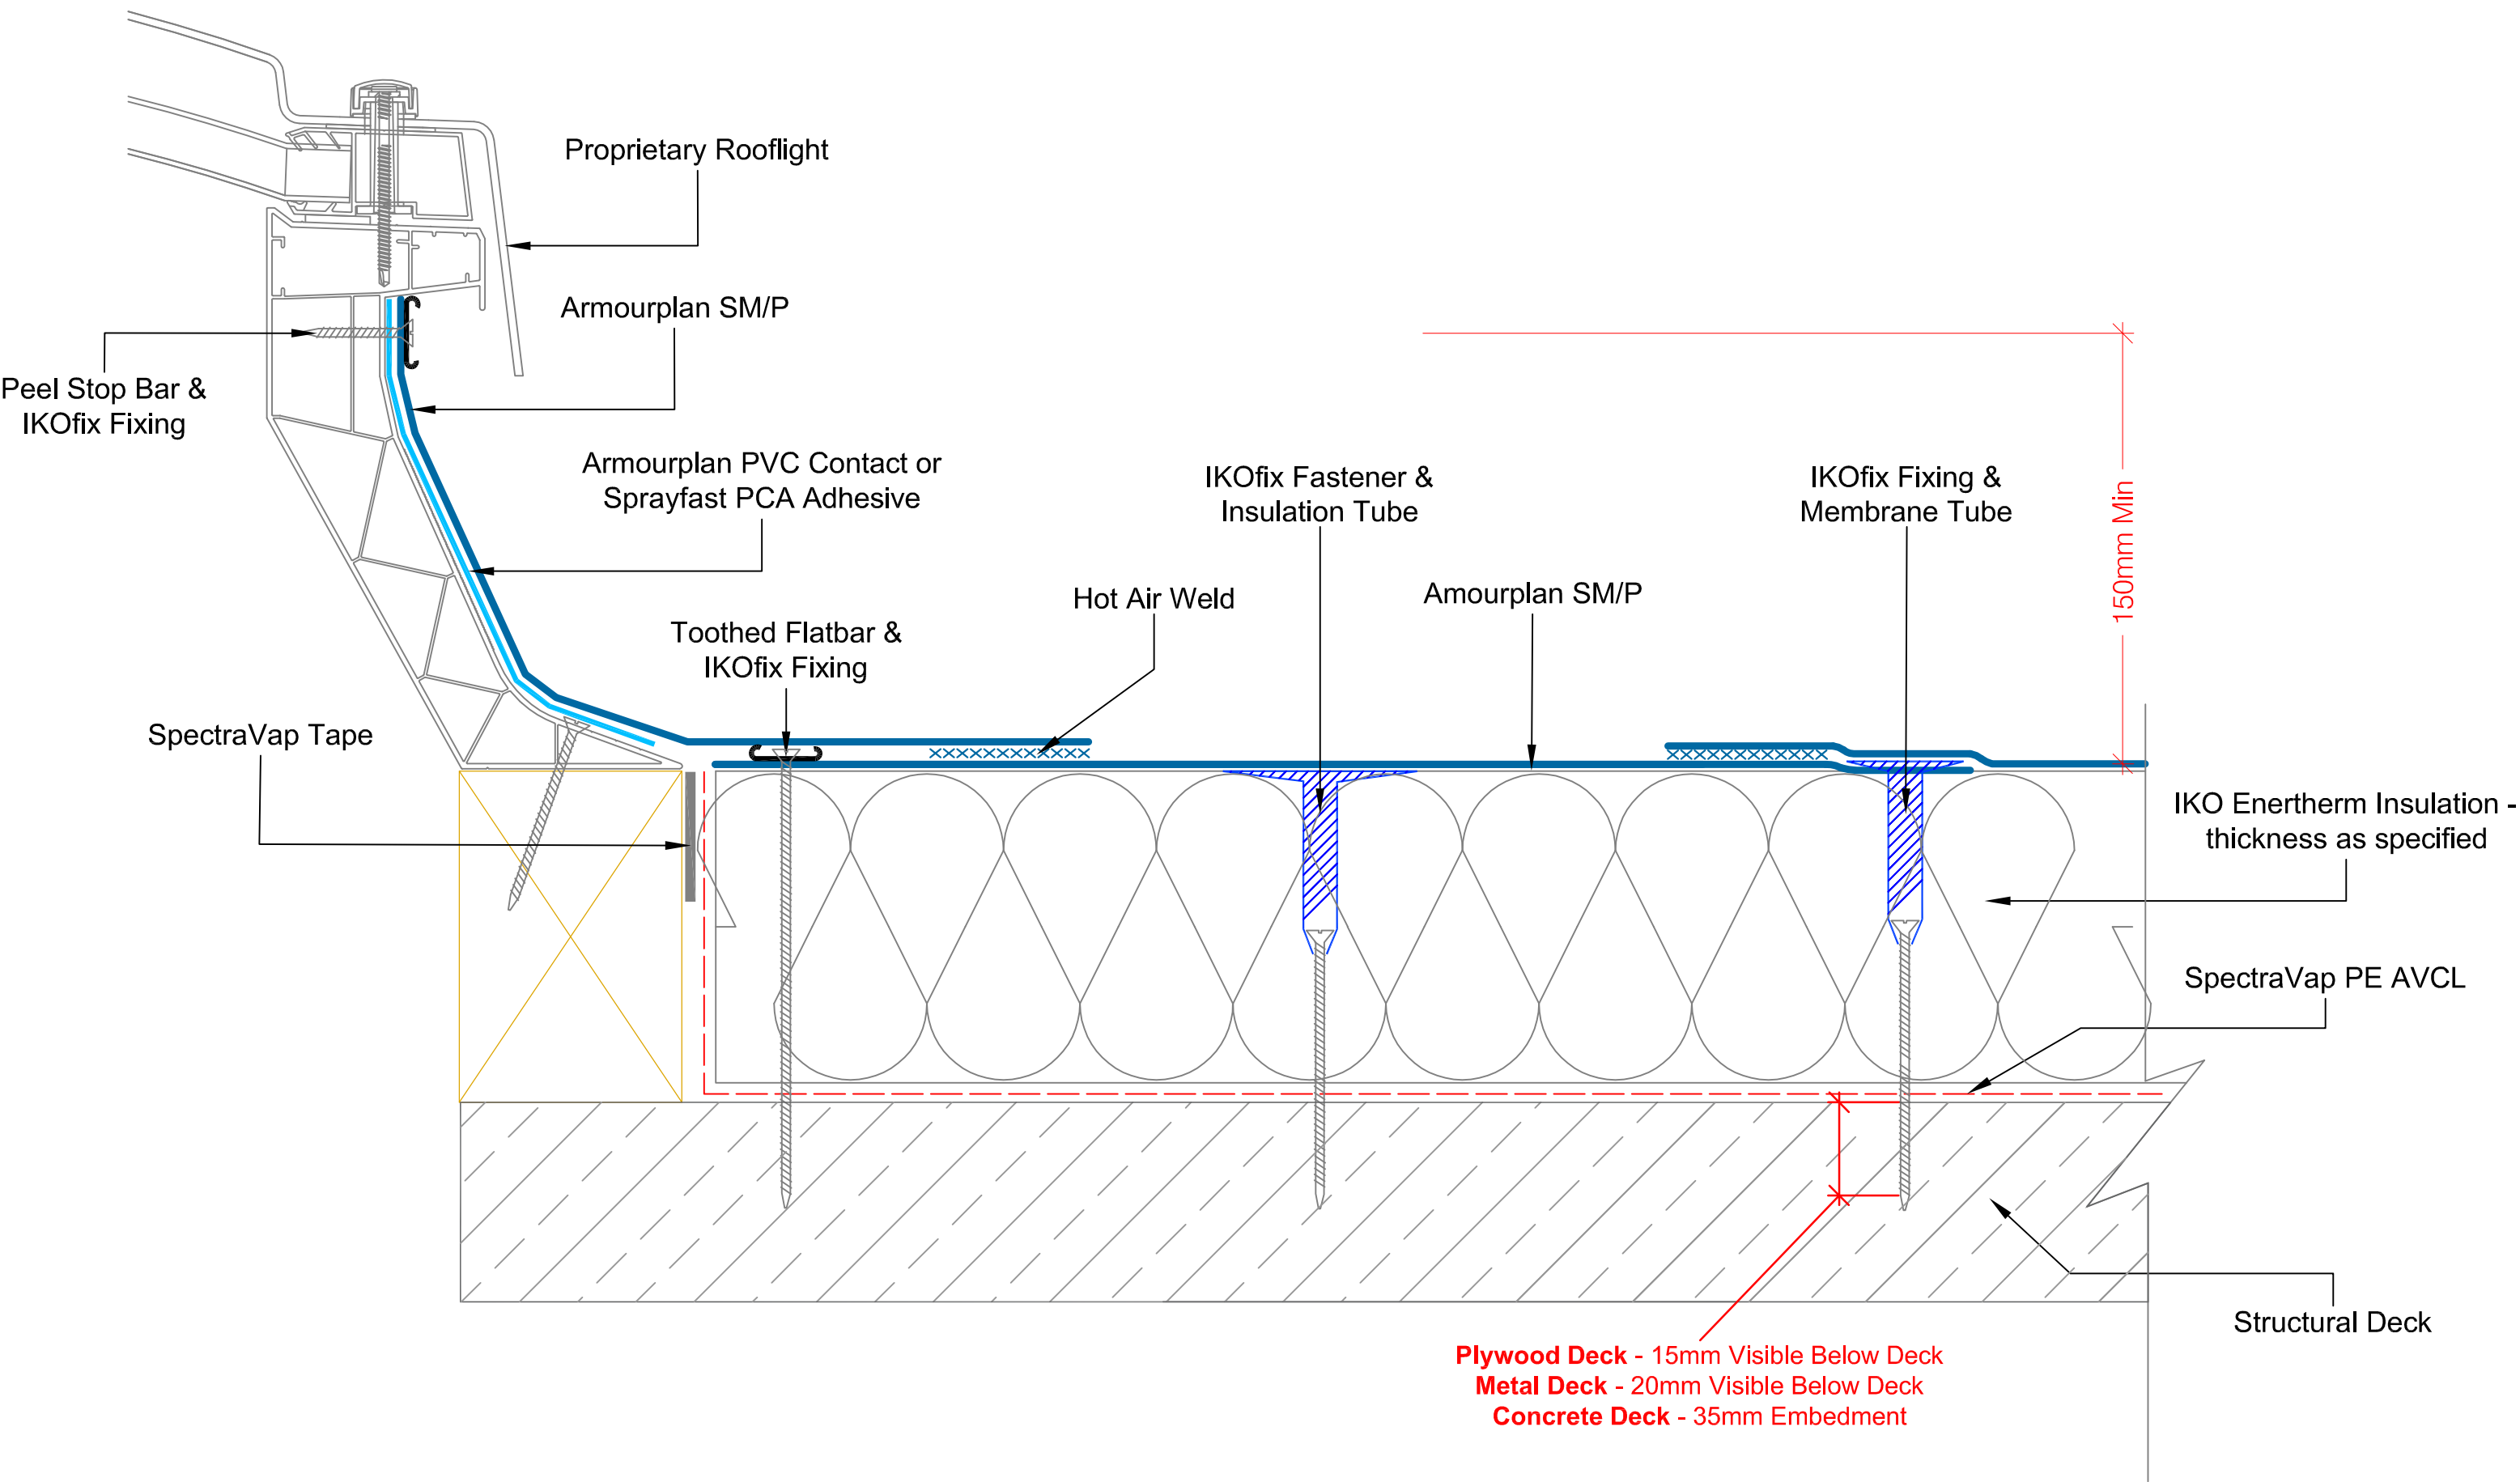


 Excellence in Polymer Technology A member of the IKO Group Coney Green Road Clay Cross Chesterfield S45 9HZ		 DRAWING TITLE: ROOFLIGHT KERB		Waterproofing should be installed in accordance with BS 8000: Part 4:1989, BS 6229:2003 and IKO Polymeric fixing instructions. Only published current standard details are included in any IKO Polymeric guarantee that covers design liability. Any amendments to these details must be reviewed and approved in writing by the IKO Polymeric Technical Services Department. Data sheets for all IKO Polymeric and IKO PLC products are available on request. Project specifications are available on request. Further information on all IKO Polymeric products and services as well as IKO PLC products can be obtained through the contact details printed below.	
Main Tel: 01257 488000 Technical: 01257 488012 Email: polymeric.technical.uk@iko.com Web: www.ikopolymeric.co.uk		DRAWING NO: ASM-9		REVISION: D	
DATE: 20/05/2021		DRAWN BY: BQ		SCALE: NTS	

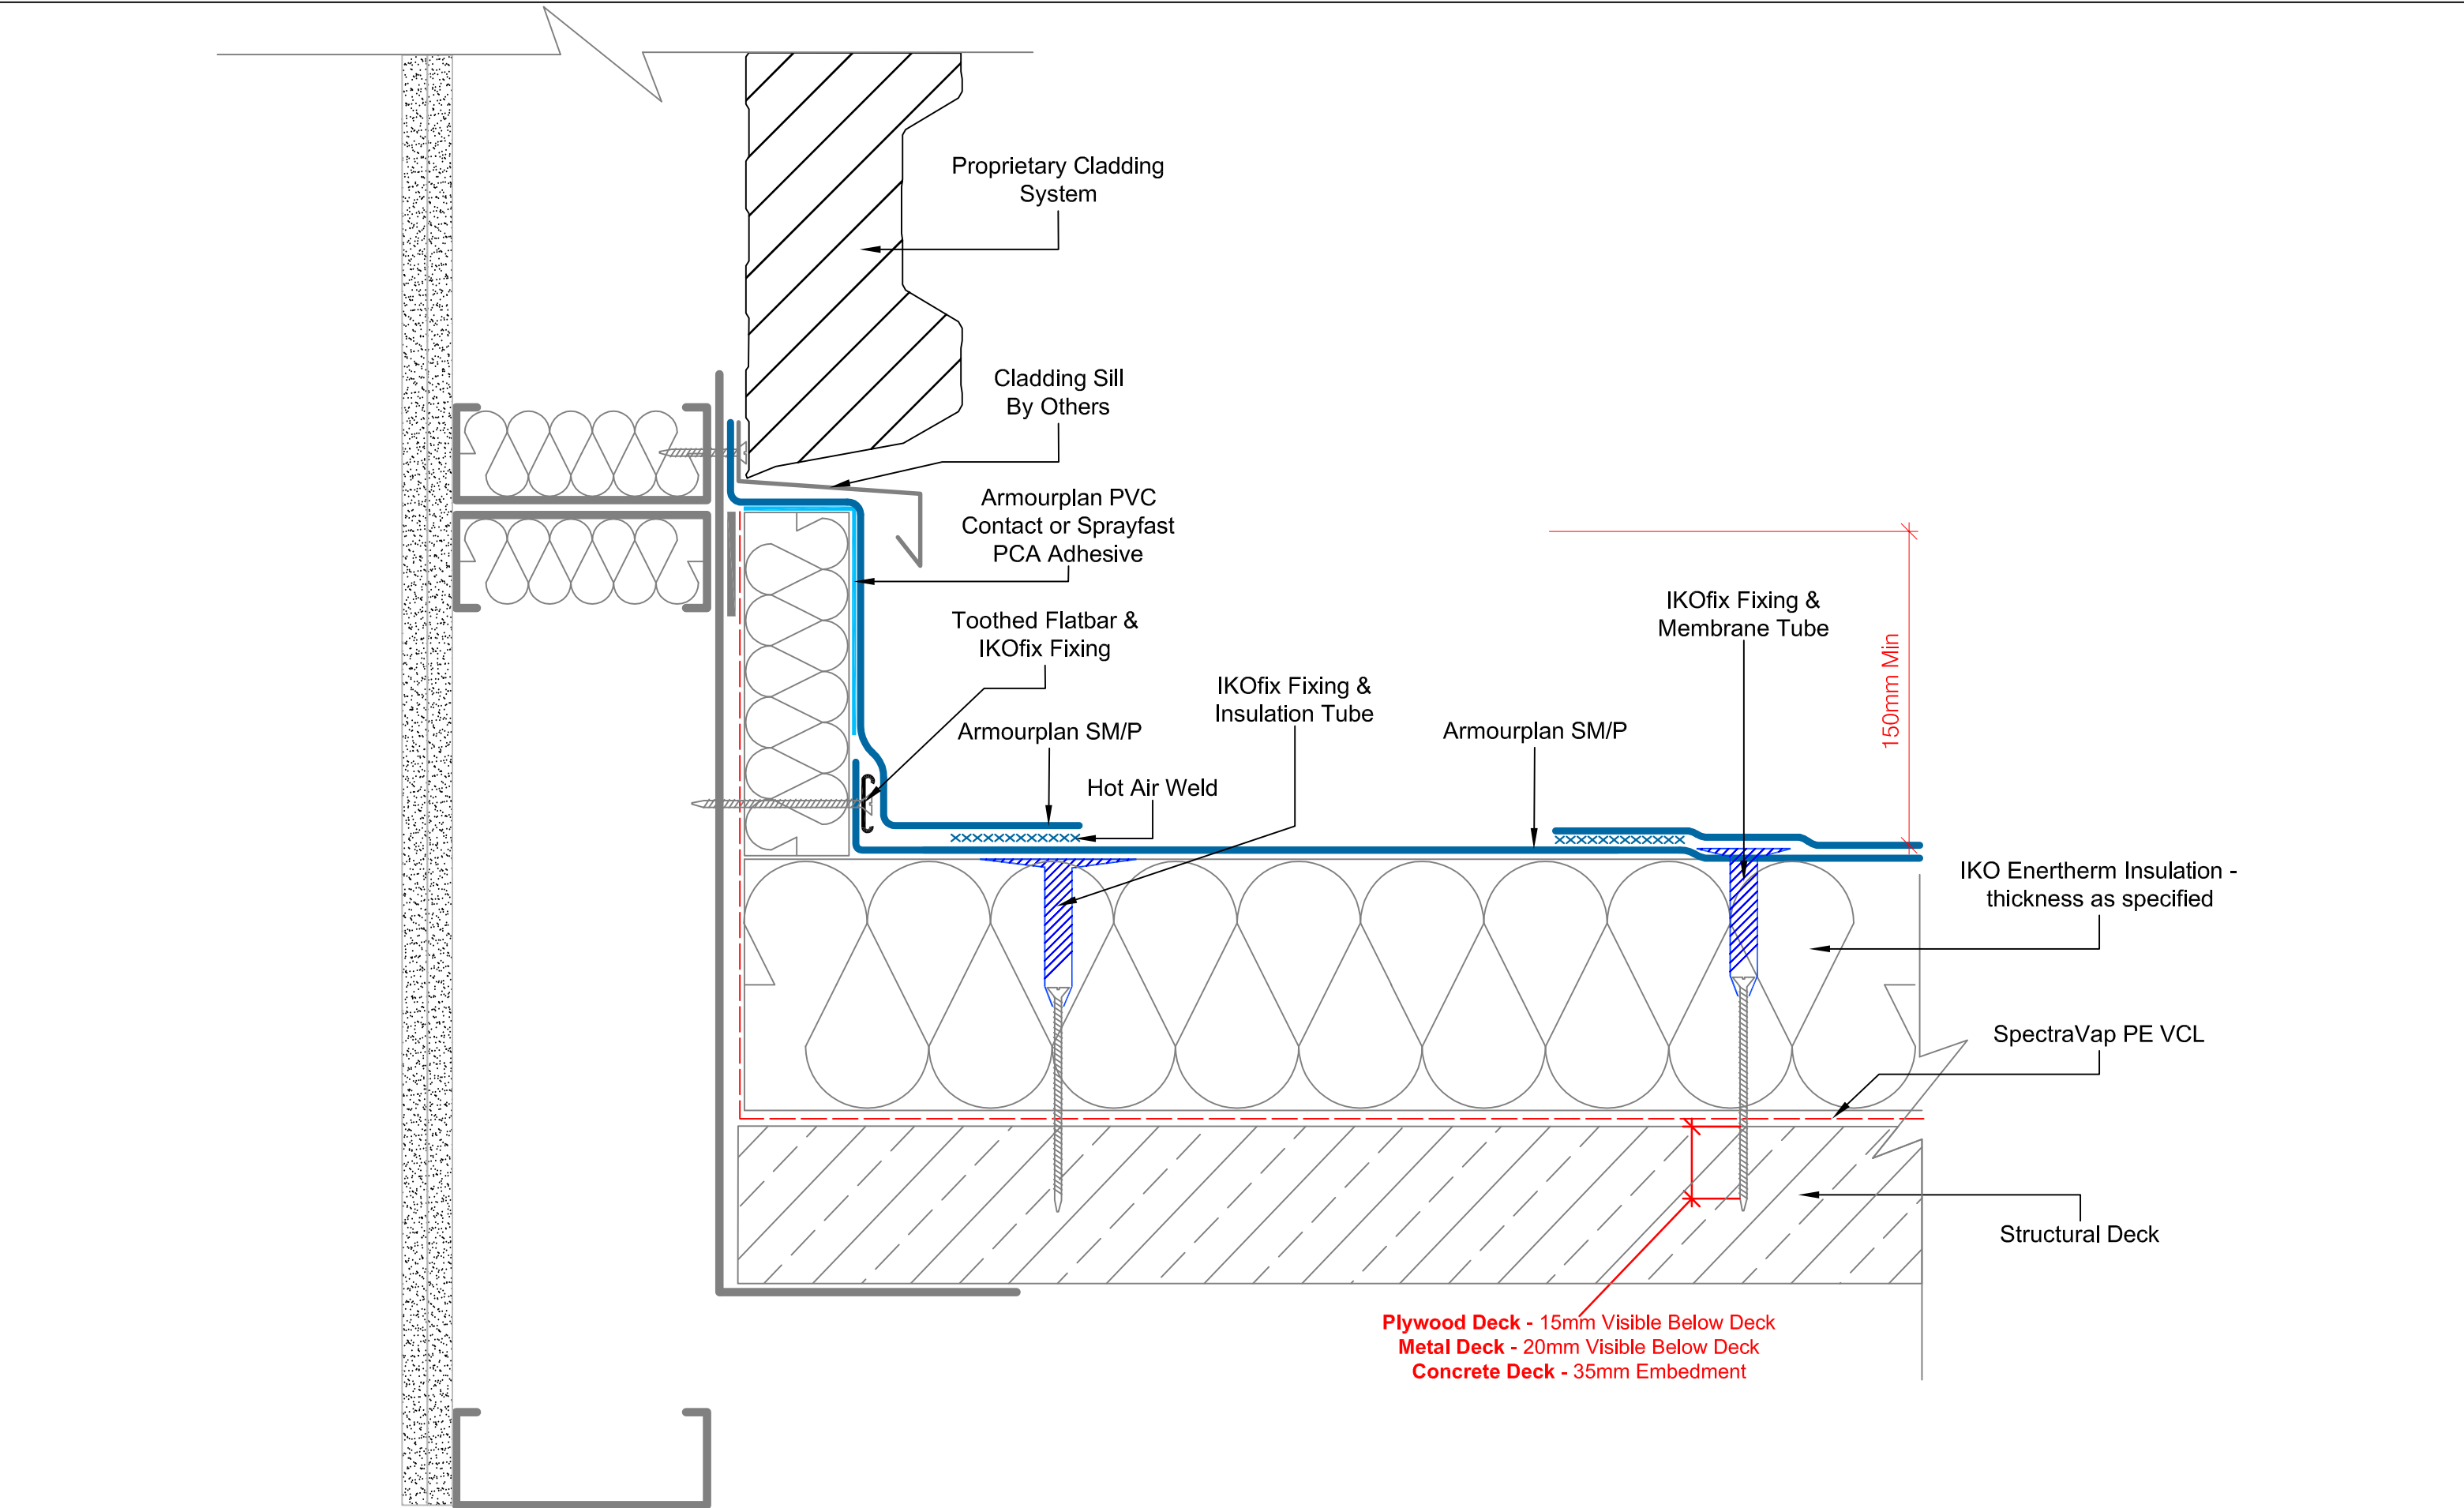

 <i>Excellence in Polymer Technology</i> A member of the IKO Group Coney Green Road Clay Cross Chesterfield S45 9HZ	Main Tel: 01257 488000 Technical: 01257 488012 Email: polymeric.technical.uk@iko.com Web: www.ikopolymeric.co.uk			DRAWING TITLE: UPSTAND TO CLADDED ABUTMENT		Waterproofing should be installed in accordance with BS 8000: Part 4:1989, BS 6229:2003 and IKO Polymeric fixing instructions. Only published current standard details are included in any IKO Polymeric guarantee that covers design liability. Any amendments to these details must be reviewed and approved in writing by the IKO Polymeric Technical Services Department. Data sheets for all IKO Polymeric and IKO PLC products are available on request. Project specifications are available on request. Further information on all IKO Polymeric products and services as well as IKO PLC products can be obtained through the contact details printed below.
			DRAWING NO: ASM-10	REVISION: D		
			DATE: 20/05/2021	DRAWN BY: BQ	SCALE: NTS	

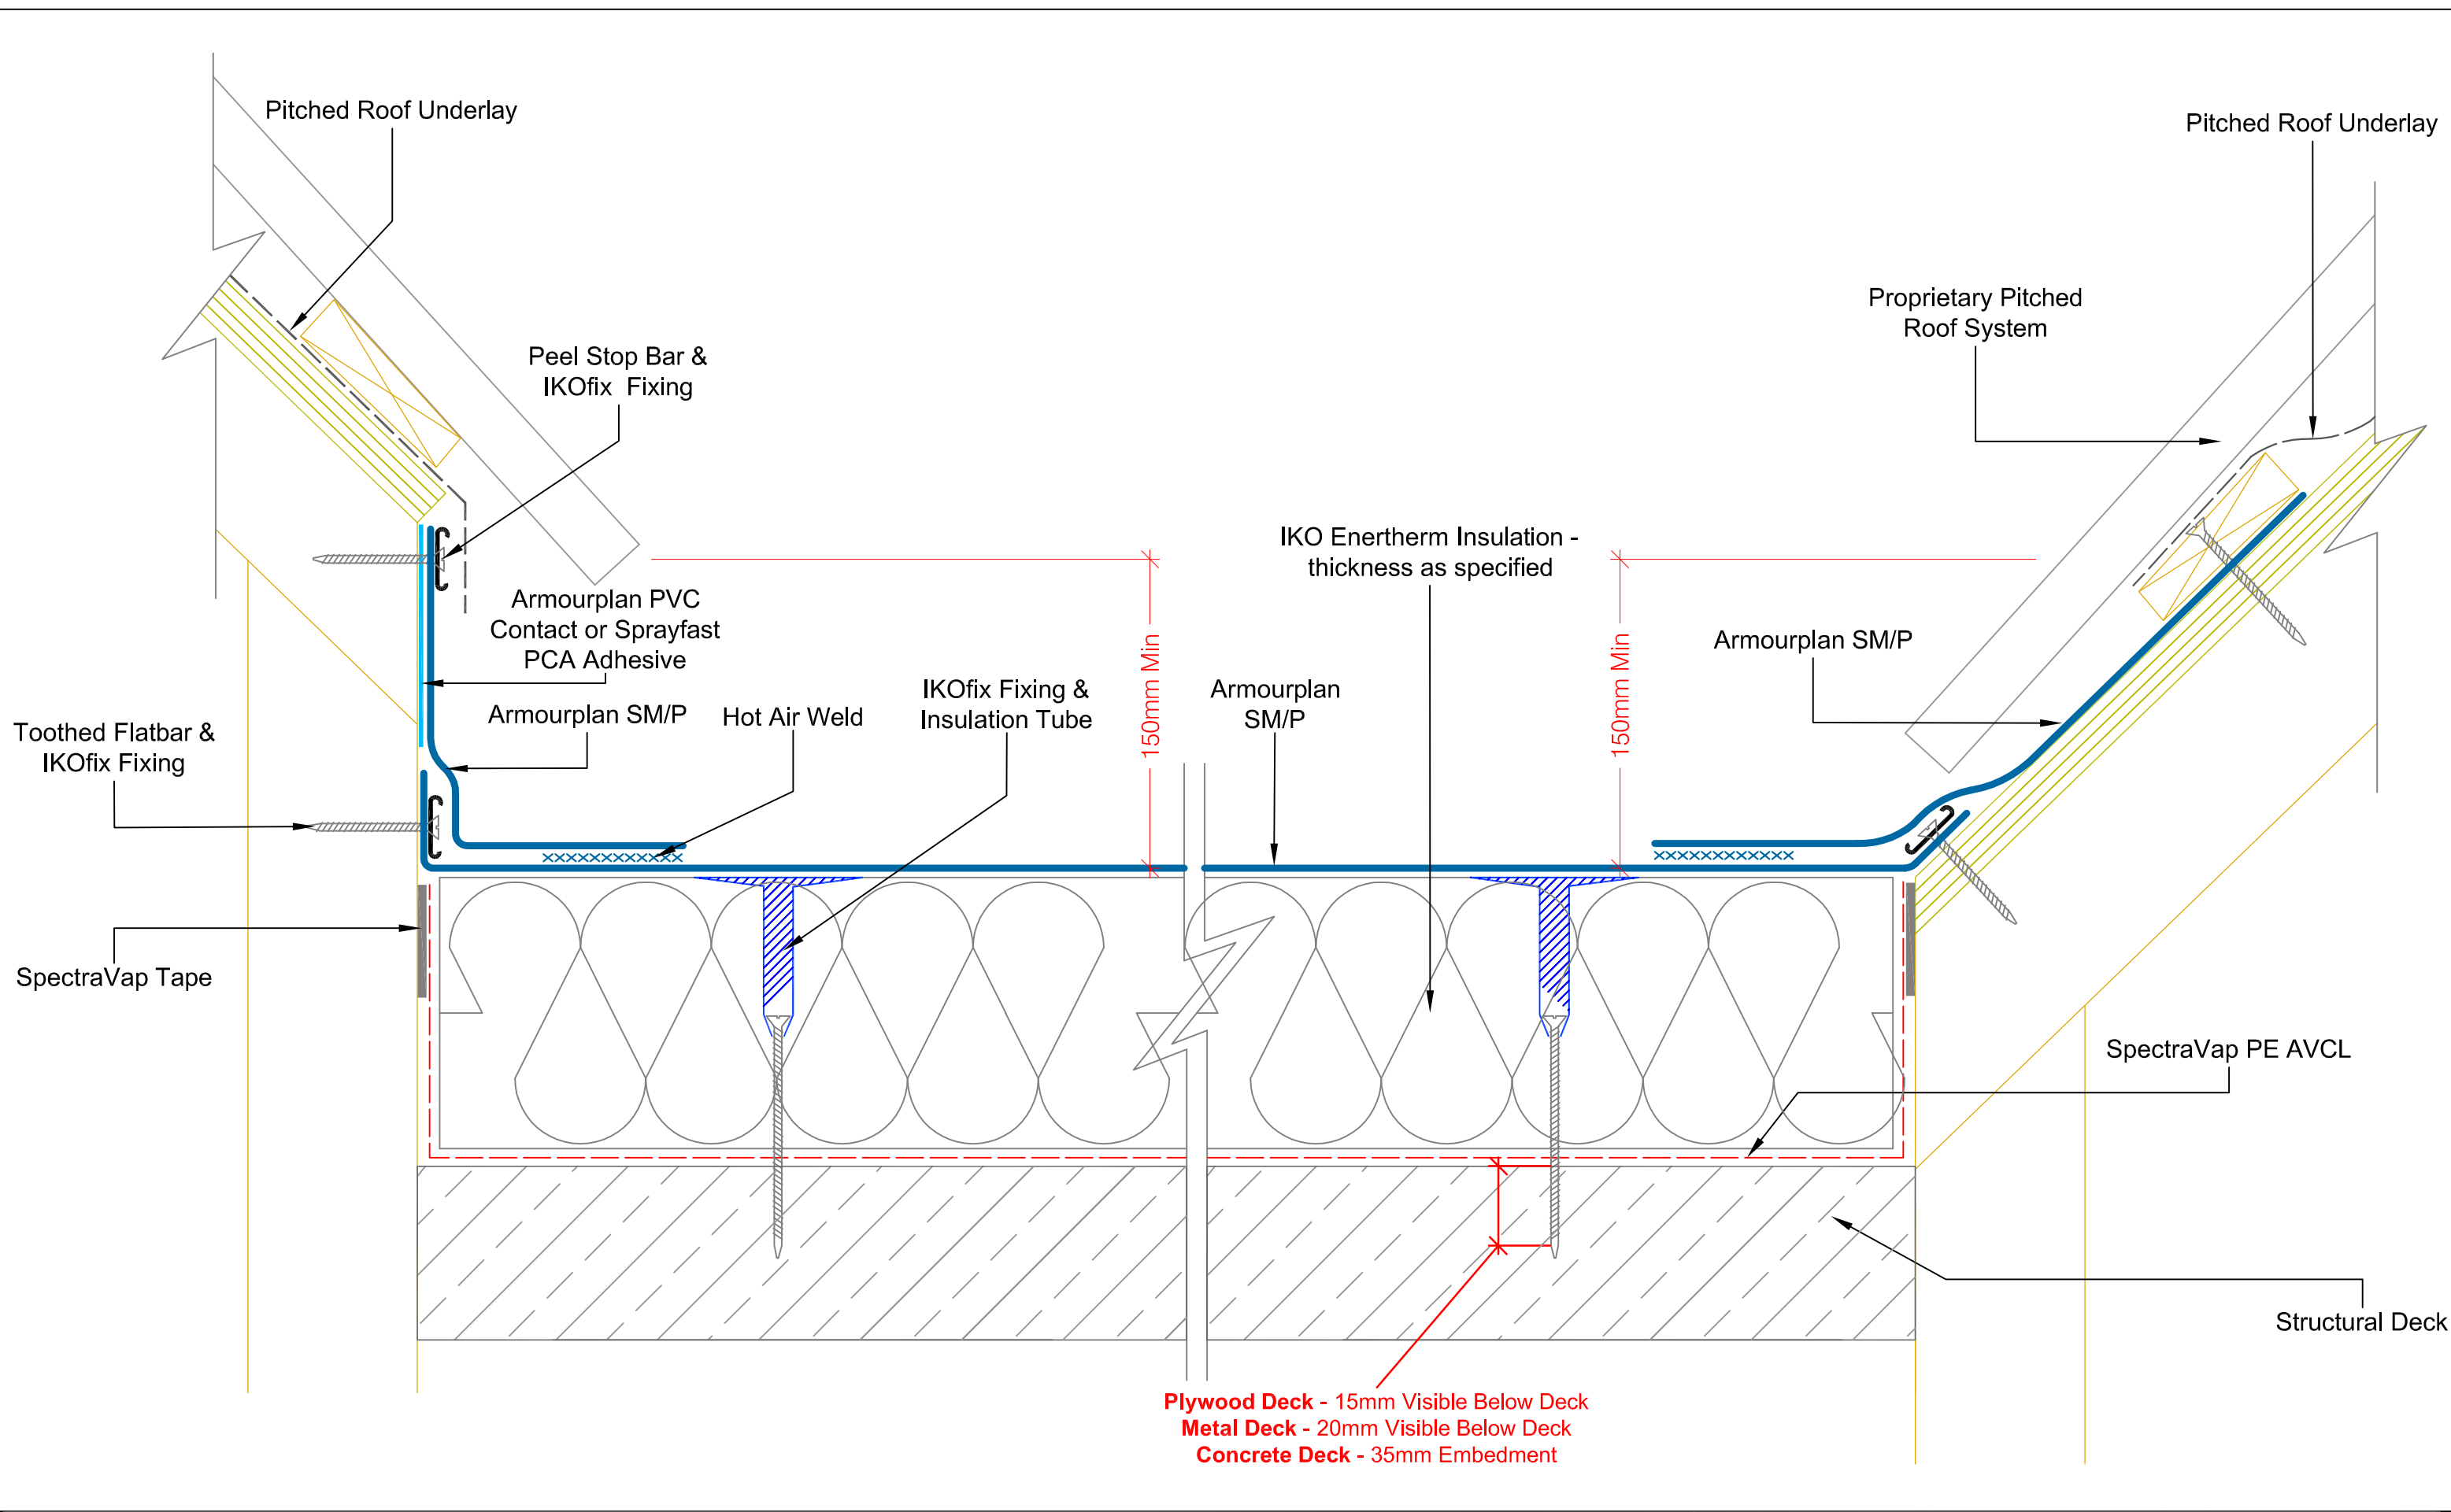



 Excellence in Polymer Technology A member of the IKO Group Coney Green Road Clay Cross Chesterfield S45 9HZ	Main Tel: 01257 488000 Technical: 01257 488012 Email: polymeric.technical.uk@iko.com Web: www.ikopolymeric.co.uk	 PVC	DRAWING TITLE: PITCHED ROOF ABUTMENTS		Waterproofing should be installed in accordance with BS 8000: Part 4:1989, BS 6229:2003 and IKO Polymeric fixing instructions. Only published current standard details are included in any IKO Polymeric guarantee that covers design liability. Any amendments to these details must be reviewed and approved in writing by the IKO Polymeric Technical Services Department. Data sheets for all IKO Polymeric and IKO PLC products are available on request. Project specifications are available on request. Further information on all IKO Polymeric products and services as well as IKO PLC products can be obtained through the contact details printed below.	
		DRAWING NO: ASM-11		REVISION: D		
		DATE: 24/05/2021		DRAWN BY: BQ		SCALE: NTS

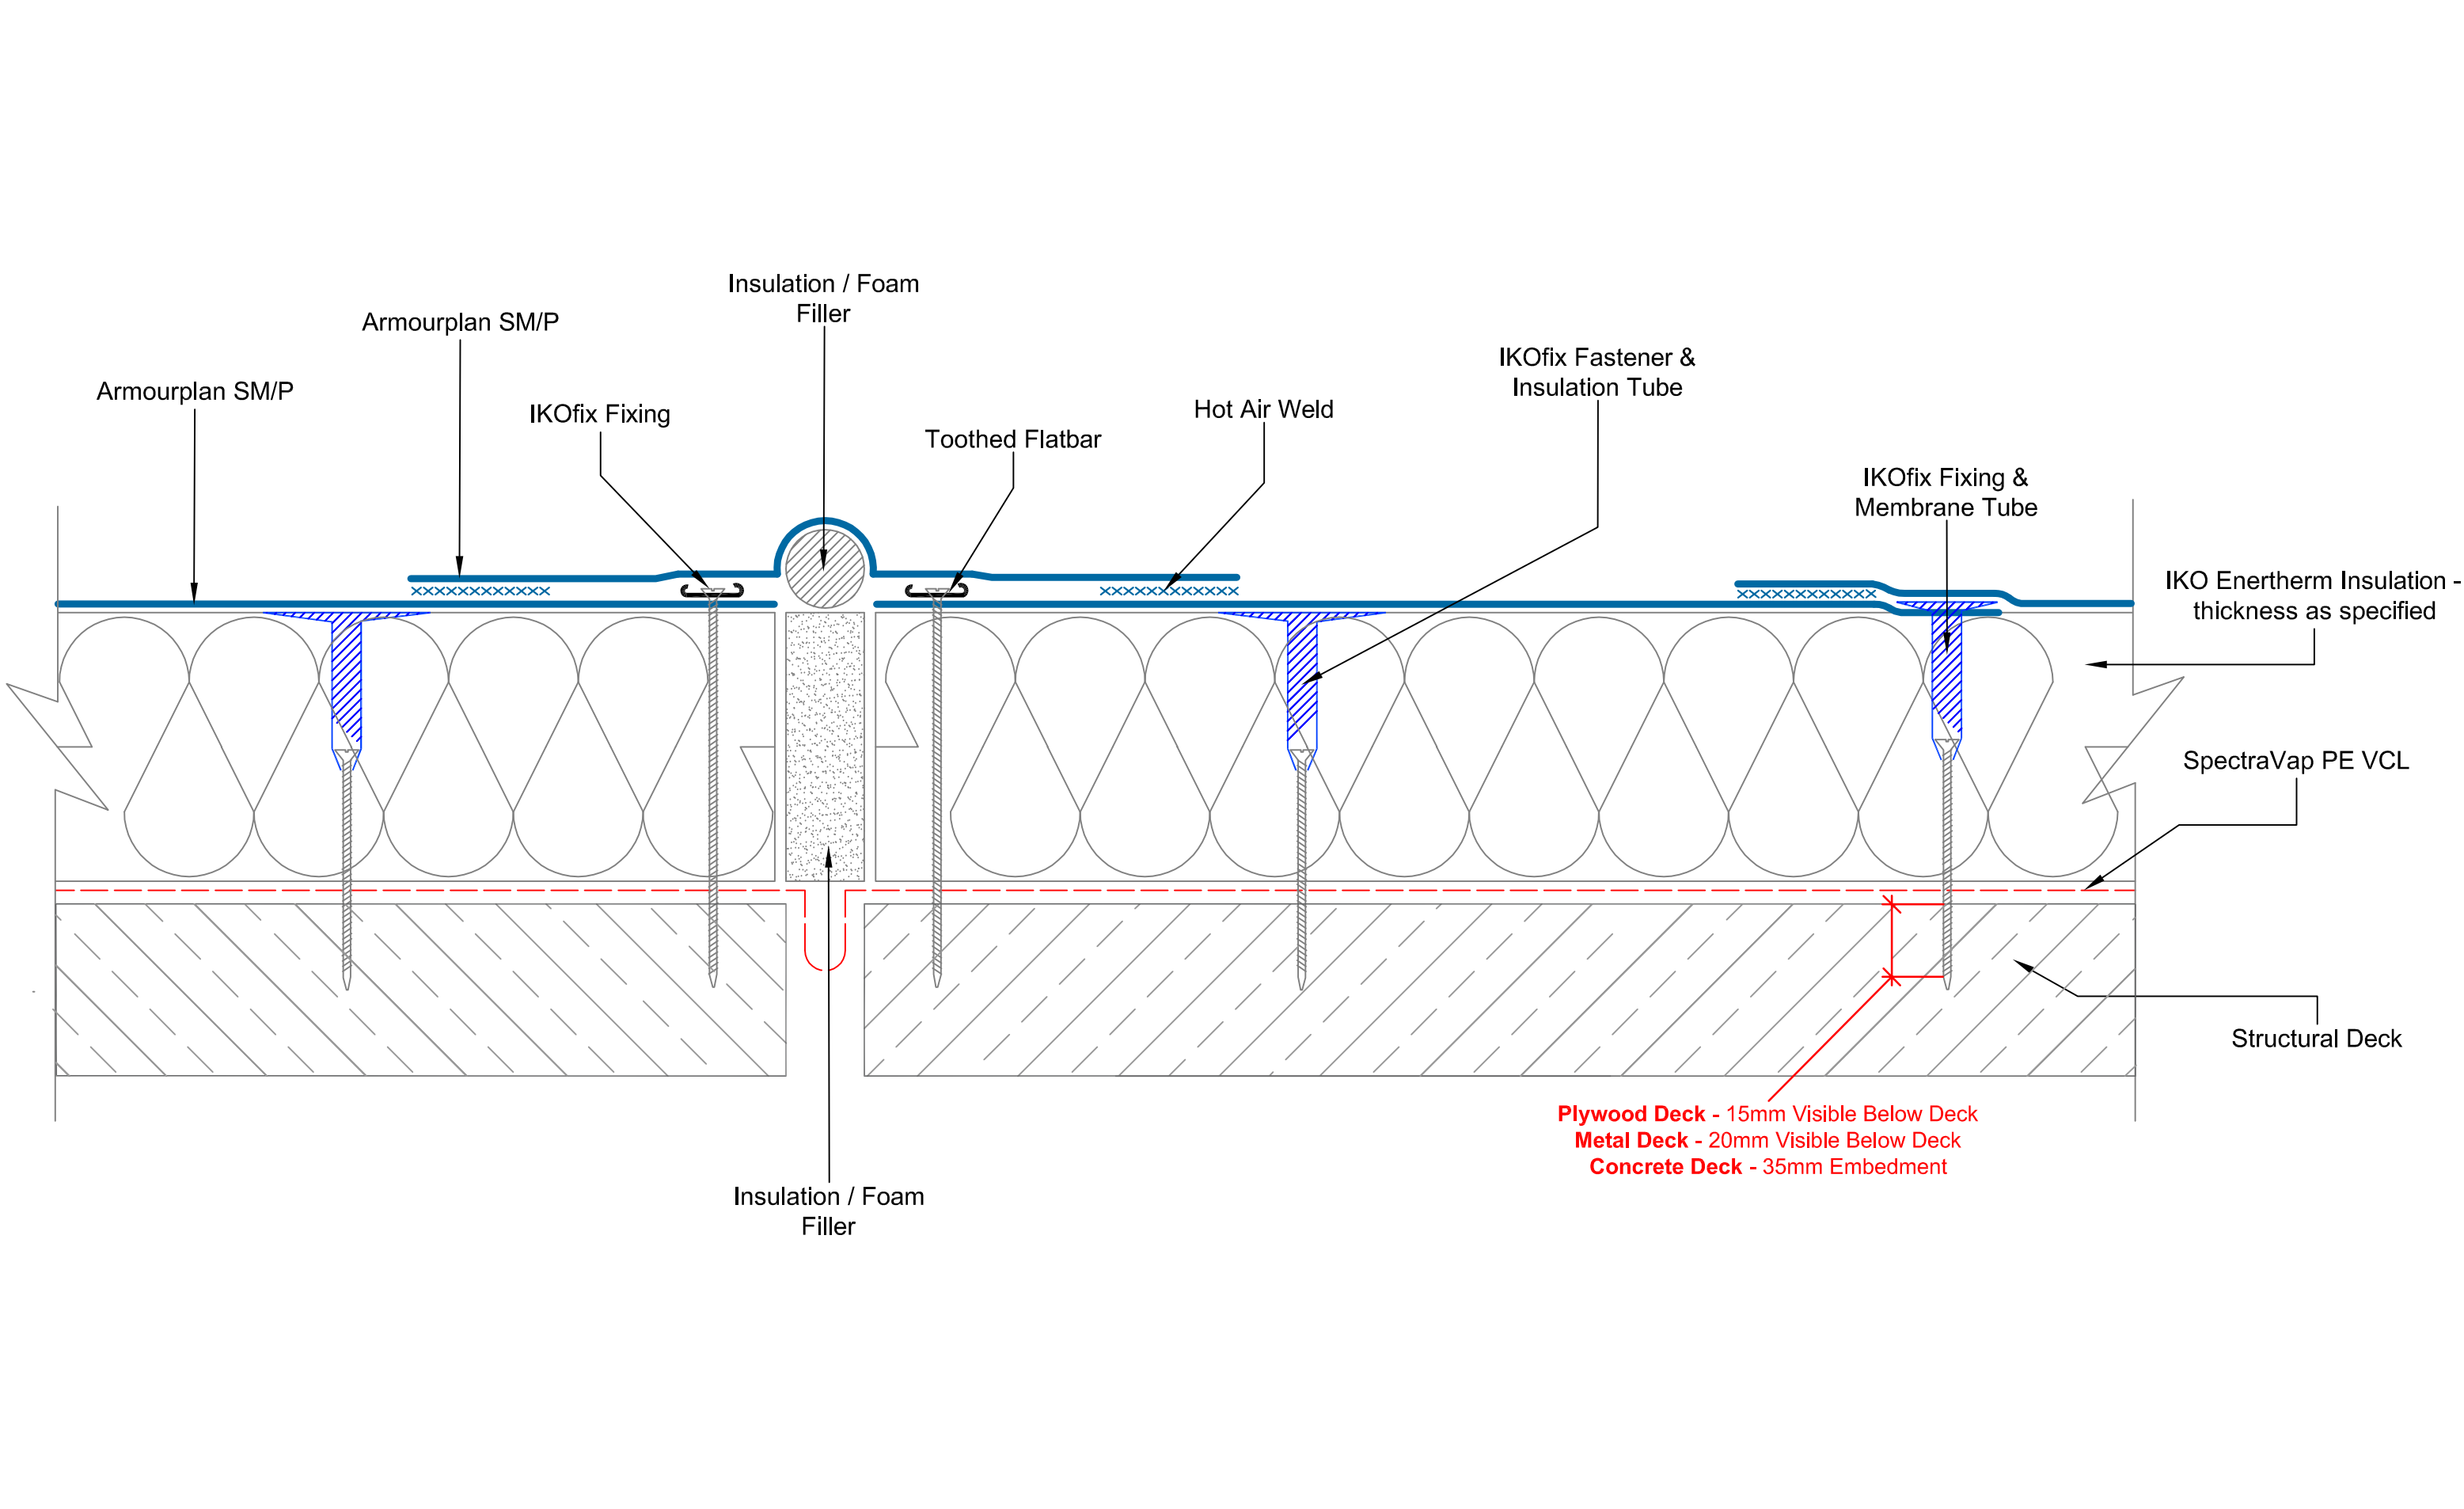

 Excellence in Polymer Technology A member of the IKO Group Coney Green Road Clay Cross Chesterfield S45 9HZ	Main Tel: 01257 488000 Technical: 01257 488012 Email: polymeric.technical.uk@iko.com Web: www.ikopolymeric.co.uk	 PVC	DRAWING TITLE: EXPANSION JOINT DETAIL		Waterproofing should be installed in accordance with BS 8000: Part 4:1989, BS 6229:2003 and IKO Polymeric fixing instructions. Only published current standard details are included in any IKO Polymeric guarantee that covers design liability. Any amendments to these details must be reviewed and approved in writing by the IKO Polymeric Technical Services Department. Data sheets for all IKO Polymeric and IKO PLC products are available on request. Project specifications are available on request. Further information on all IKO Polymeric products and services as well as IKO PLC products can be obtained through the contact details printed below.	
		DRAWING NO: ASM-12		REVISION: D		
		DATE: 24/05/2021		DRAWN BY: BQ		SCALE: NTS

**NOTE: THE WATERPROOFING IN THIS
DETAIL MUST FALL AWAY FROM THE
DOOR THRESHOLD**

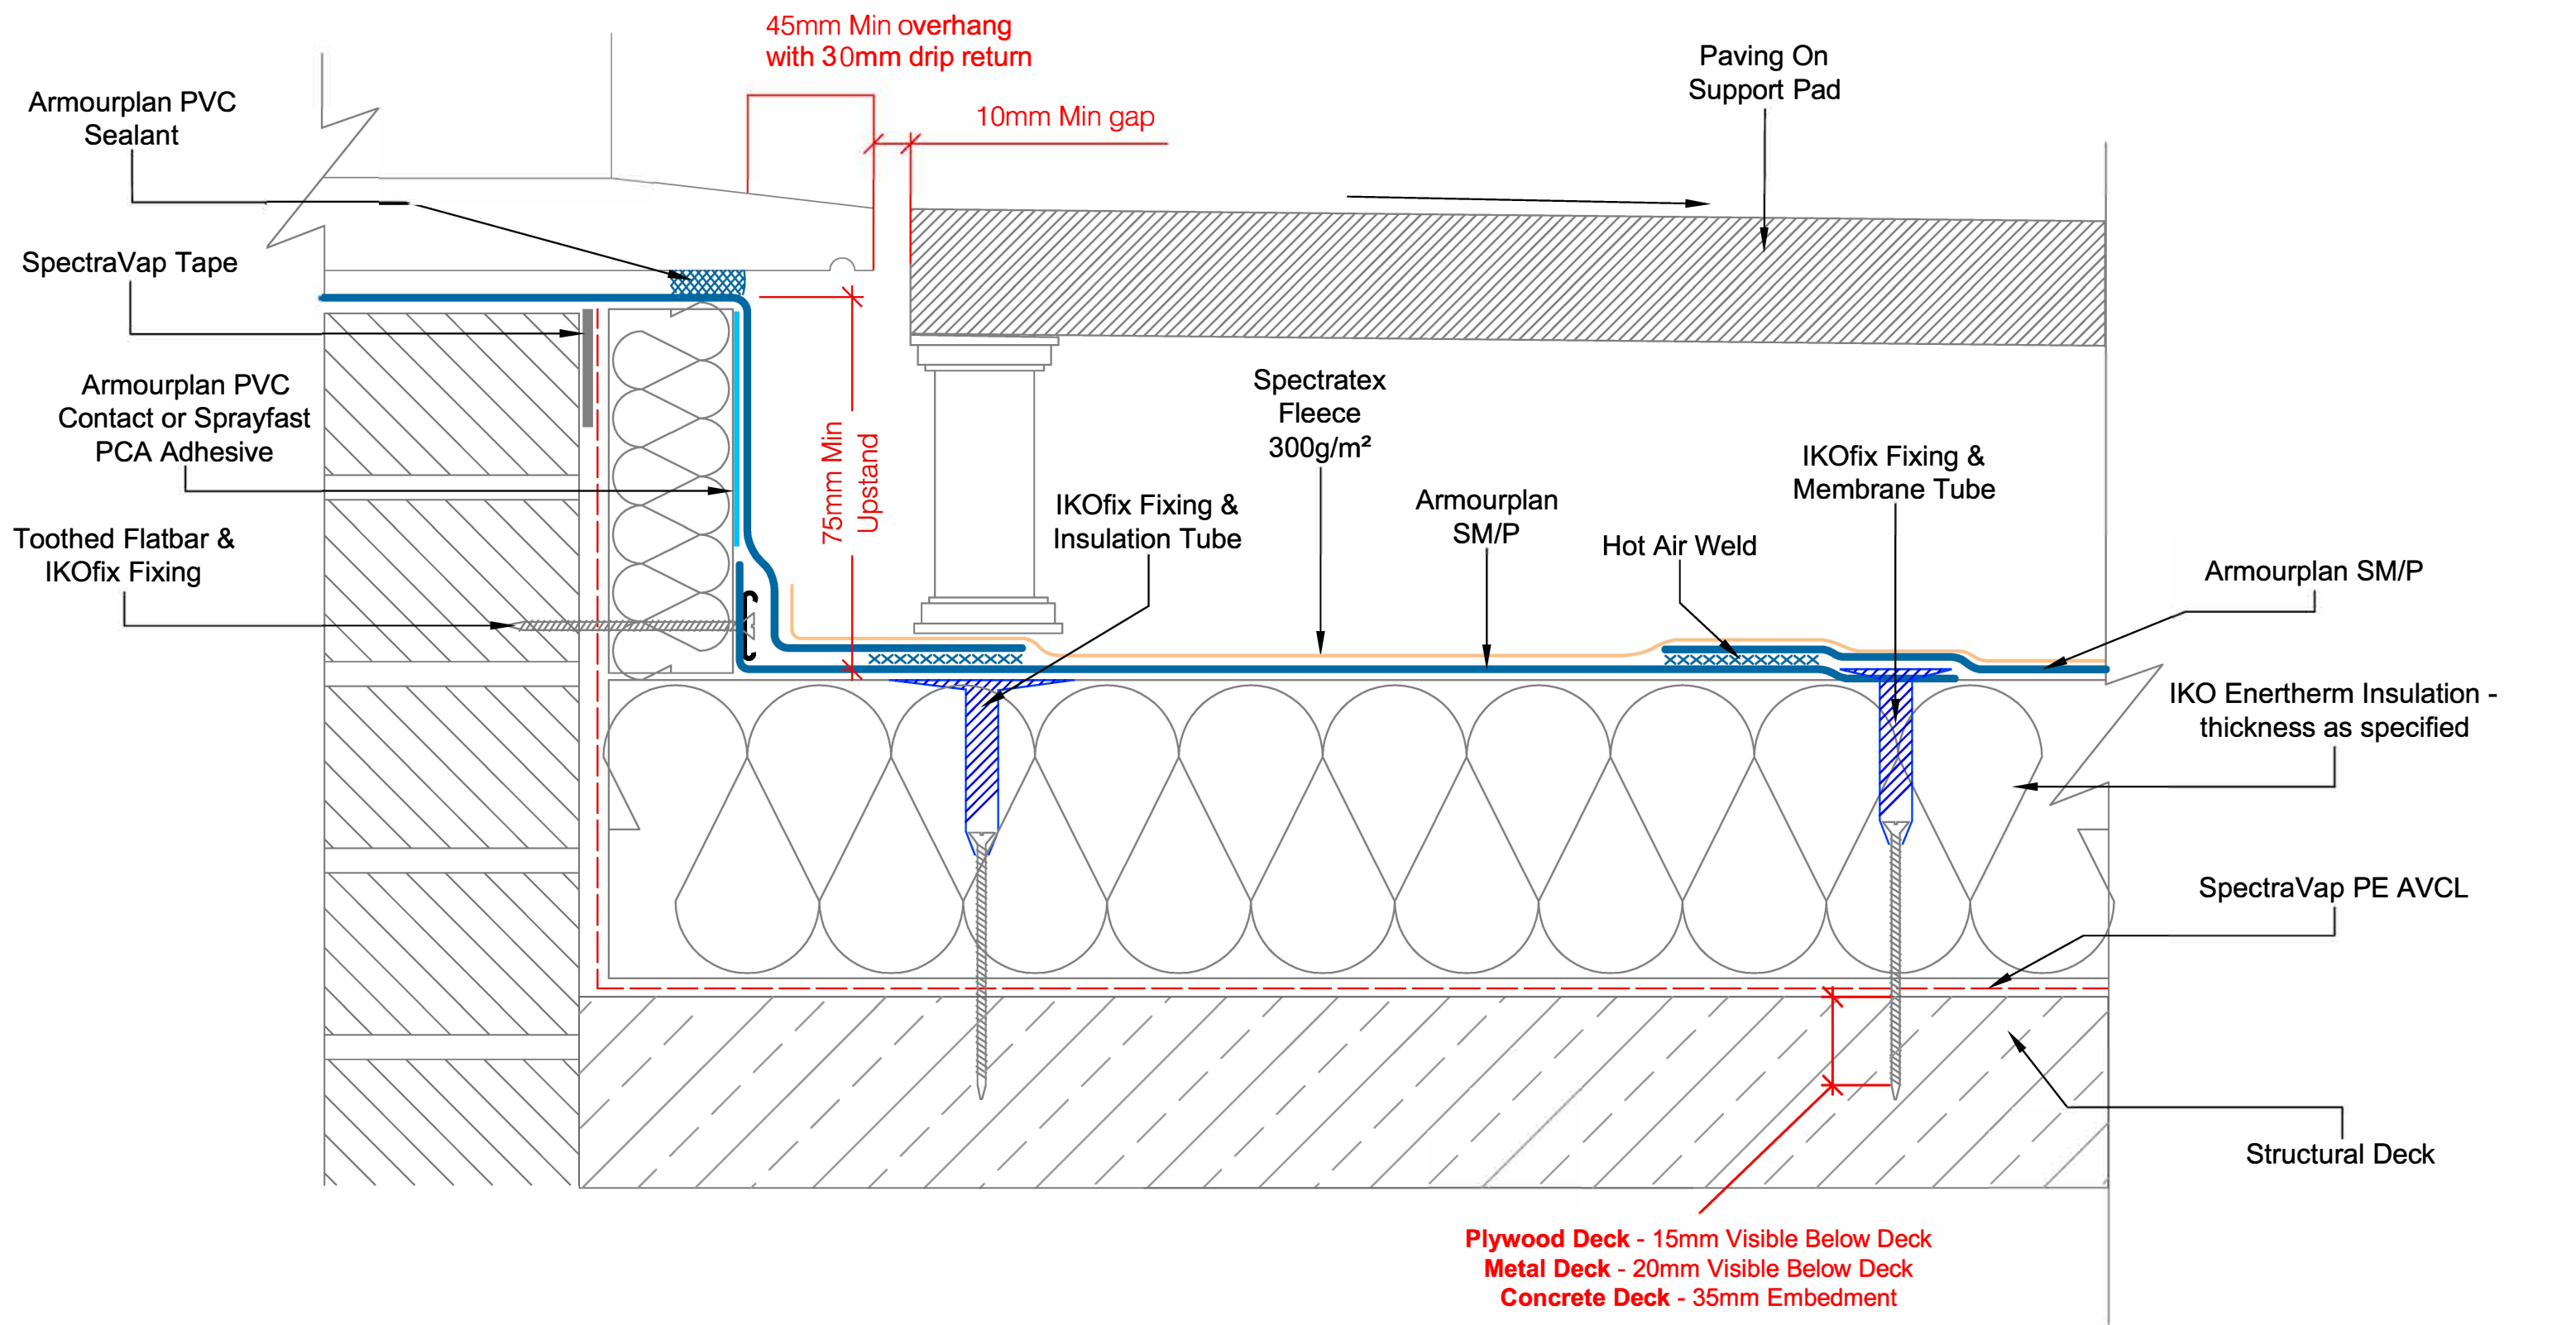

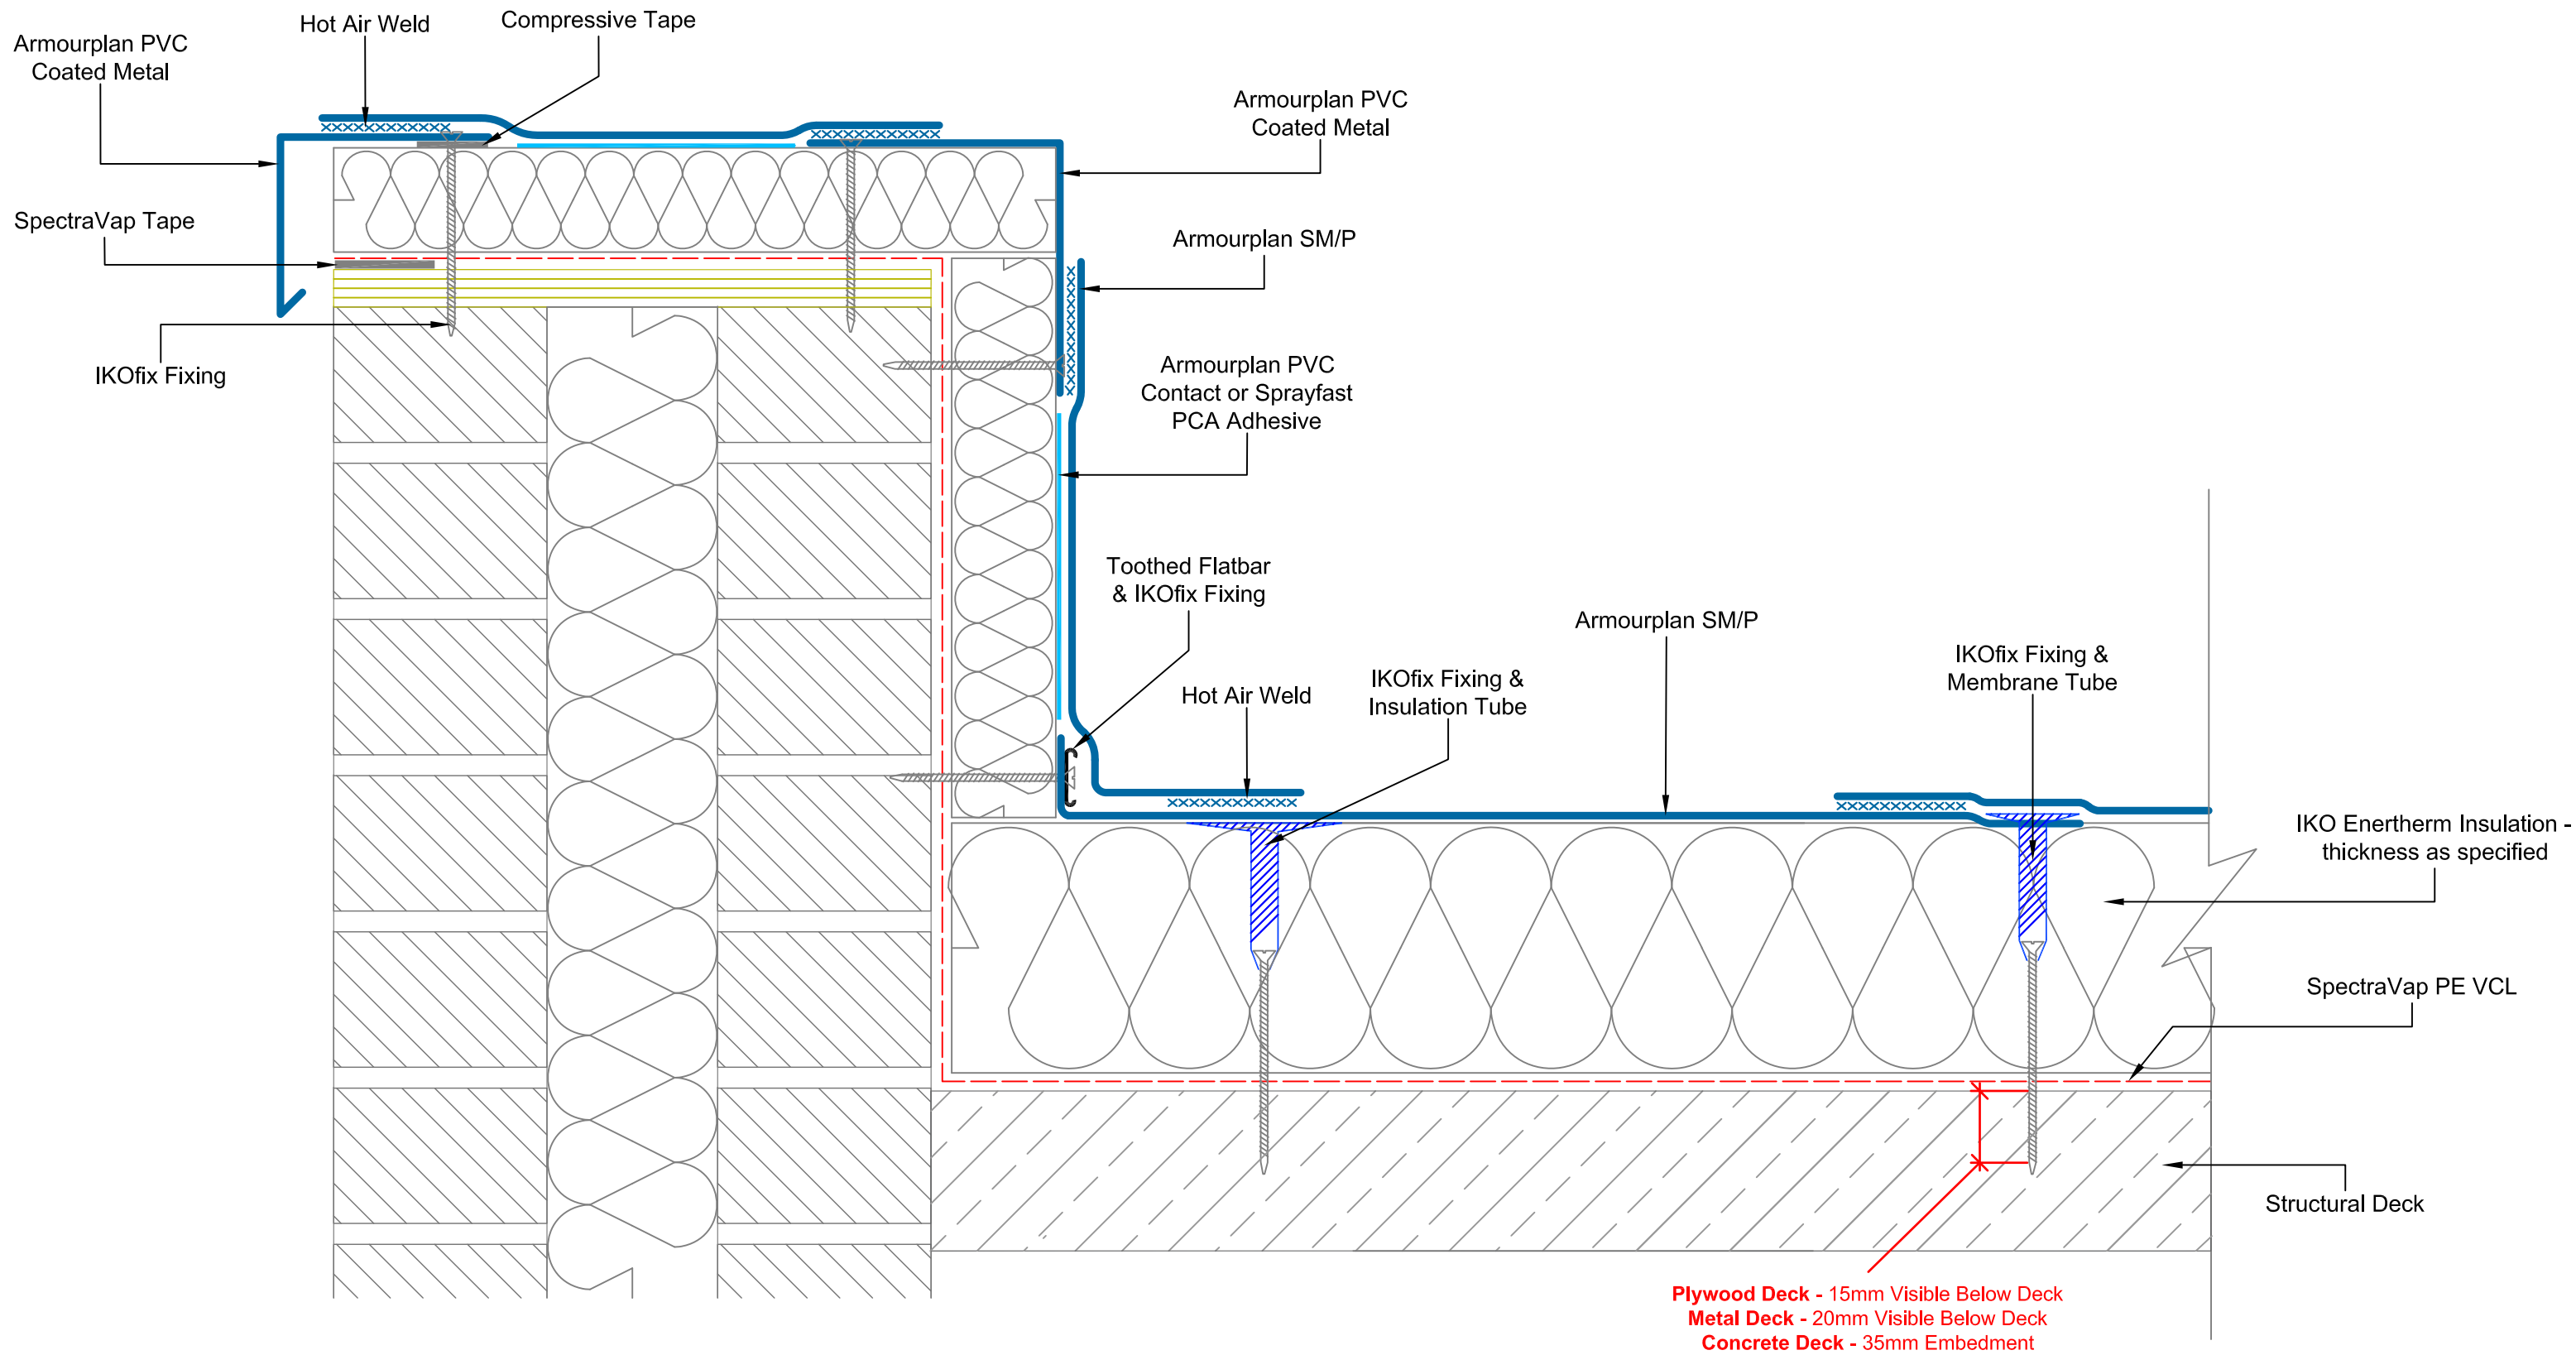

A member of the IKO Group

Coney Green Road
Clay Cross
Chesterfield
S45 9HZ

Main Tel: 01257 488000

Technical: 01257 488012

Email: polymeric.technical.uk@iko.com

Web: www.ikopolymeric.co.uk



DRAWING TITLE:

ADHERED PARAPET DETAIL - INSULATED

DRAWING NO:

ASM-14a

REVISION:

D

DATE:

24/05/2021


DRAWN BY:

BQ

SCALE:


NTS


Waterproofing should be installed in accordance with BS 8000: Part 4:1989, BS 6229:2003 and IKO Polymeric fixing Instructions. Only published current standard details are included in any IKO Polymeric guarantee that covers design liability. Any amendments to these details must be reviewed and approved in writing by the IKO Polymeric Technical Services Department. Data sheets for all IKO Polymeric and IKO PLC products are available on request. Project specifications are available on request. Further information on all IKO Polymeric products and services as well as IKO PLC products can be obtained through the contact details printed below.

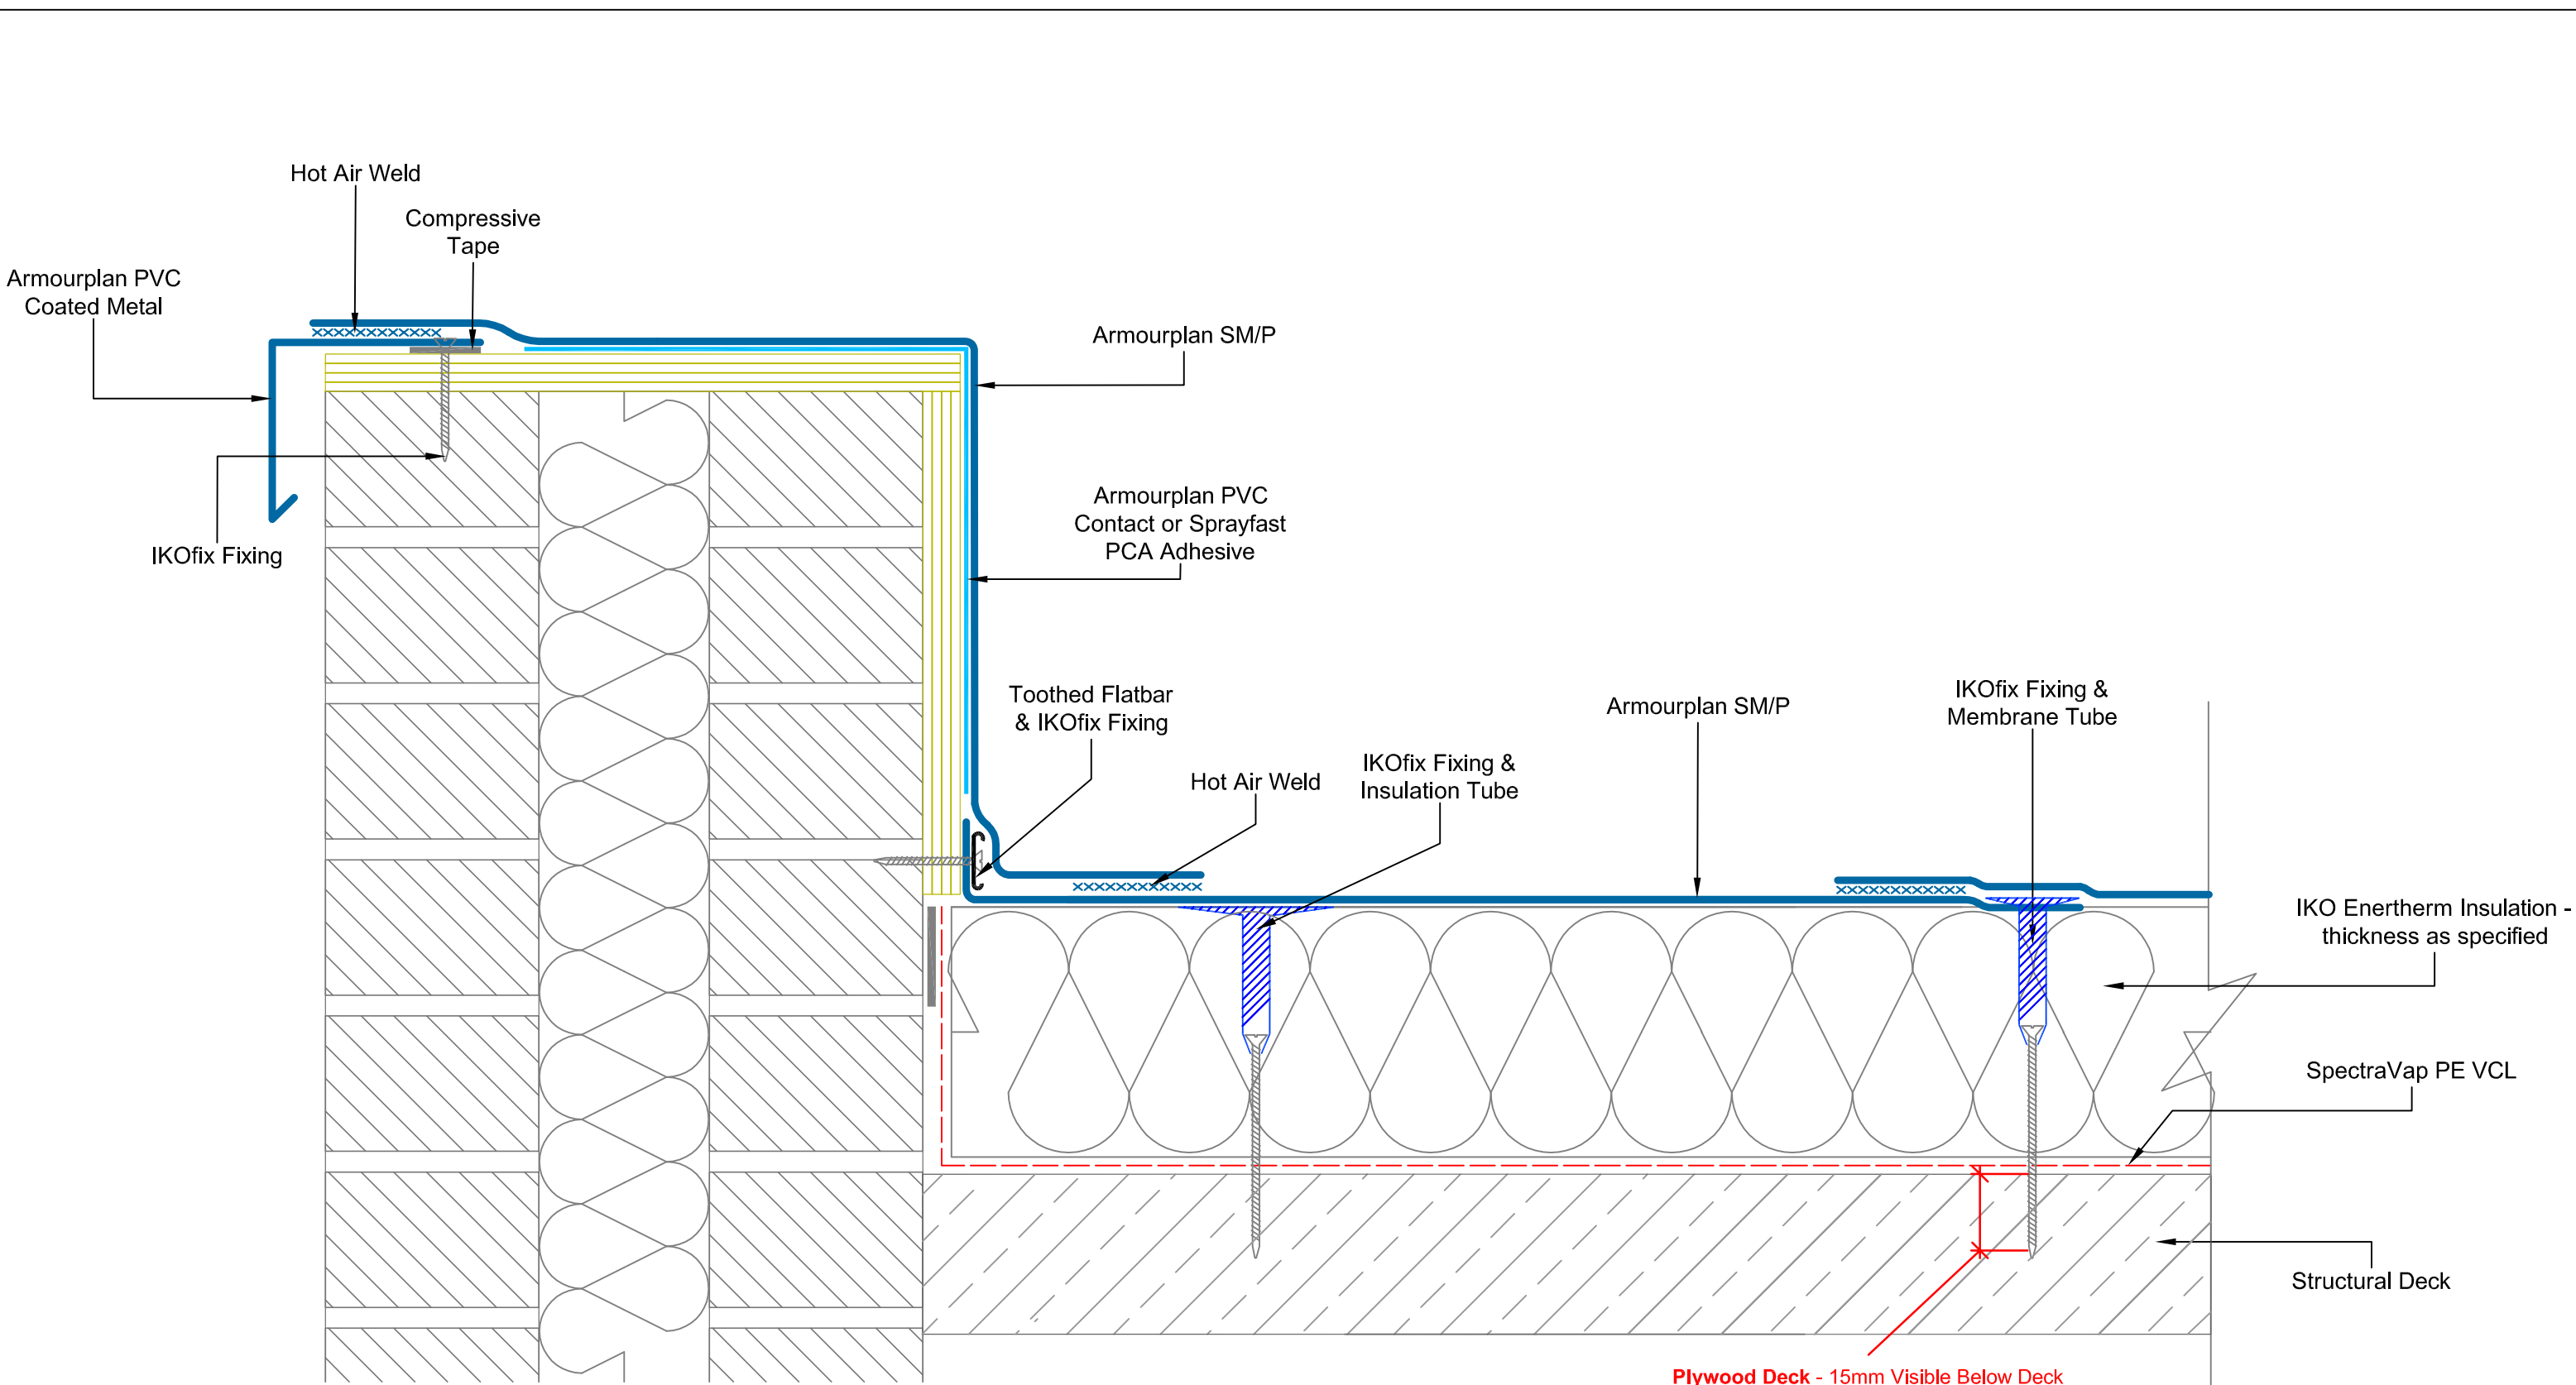

Plywood Deck - 15mm Visible Below Deck
Metal Deck - 20mm Visible Below Deck
Concrete Deck - 35mm Embedment

 Excellence in Polymer Technology A member of the IKO Group Coney Green Road Clay Cross Chesterfield S45 9HZ		 DRAWING TITLE: ADHERED PARAPET DETAIL - UNINSULATED		Waterproofing should be installed in accordance with BS 8000: Part 4:1989, BS 6229:2003 and IKO Polymeric fixing instructions. Only published current standard details are included in any IKO Polymeric guarantee that covers design liability. Any amendments to these details must be reviewed and approved in writing by the IKO Polymeric Technical Services Department. Data sheets for all IKO Polymeric and IKO PLC products are available on request. Project specifications are available on request. Further information on all IKO Polymeric products and services as well as IKO PLC products can be obtained through the contact details printed below.	
Main Tel: 01257 488000 Technical: 01257 488012 Email: polymeric.technical.uk@iko.com Web: www.ikopolymeric.co.uk		DRAWING NO: ASM-14b	REVISION: D		
DATE: 09/06/2021		DRAWN BY: BQ	SCALE: NTS		

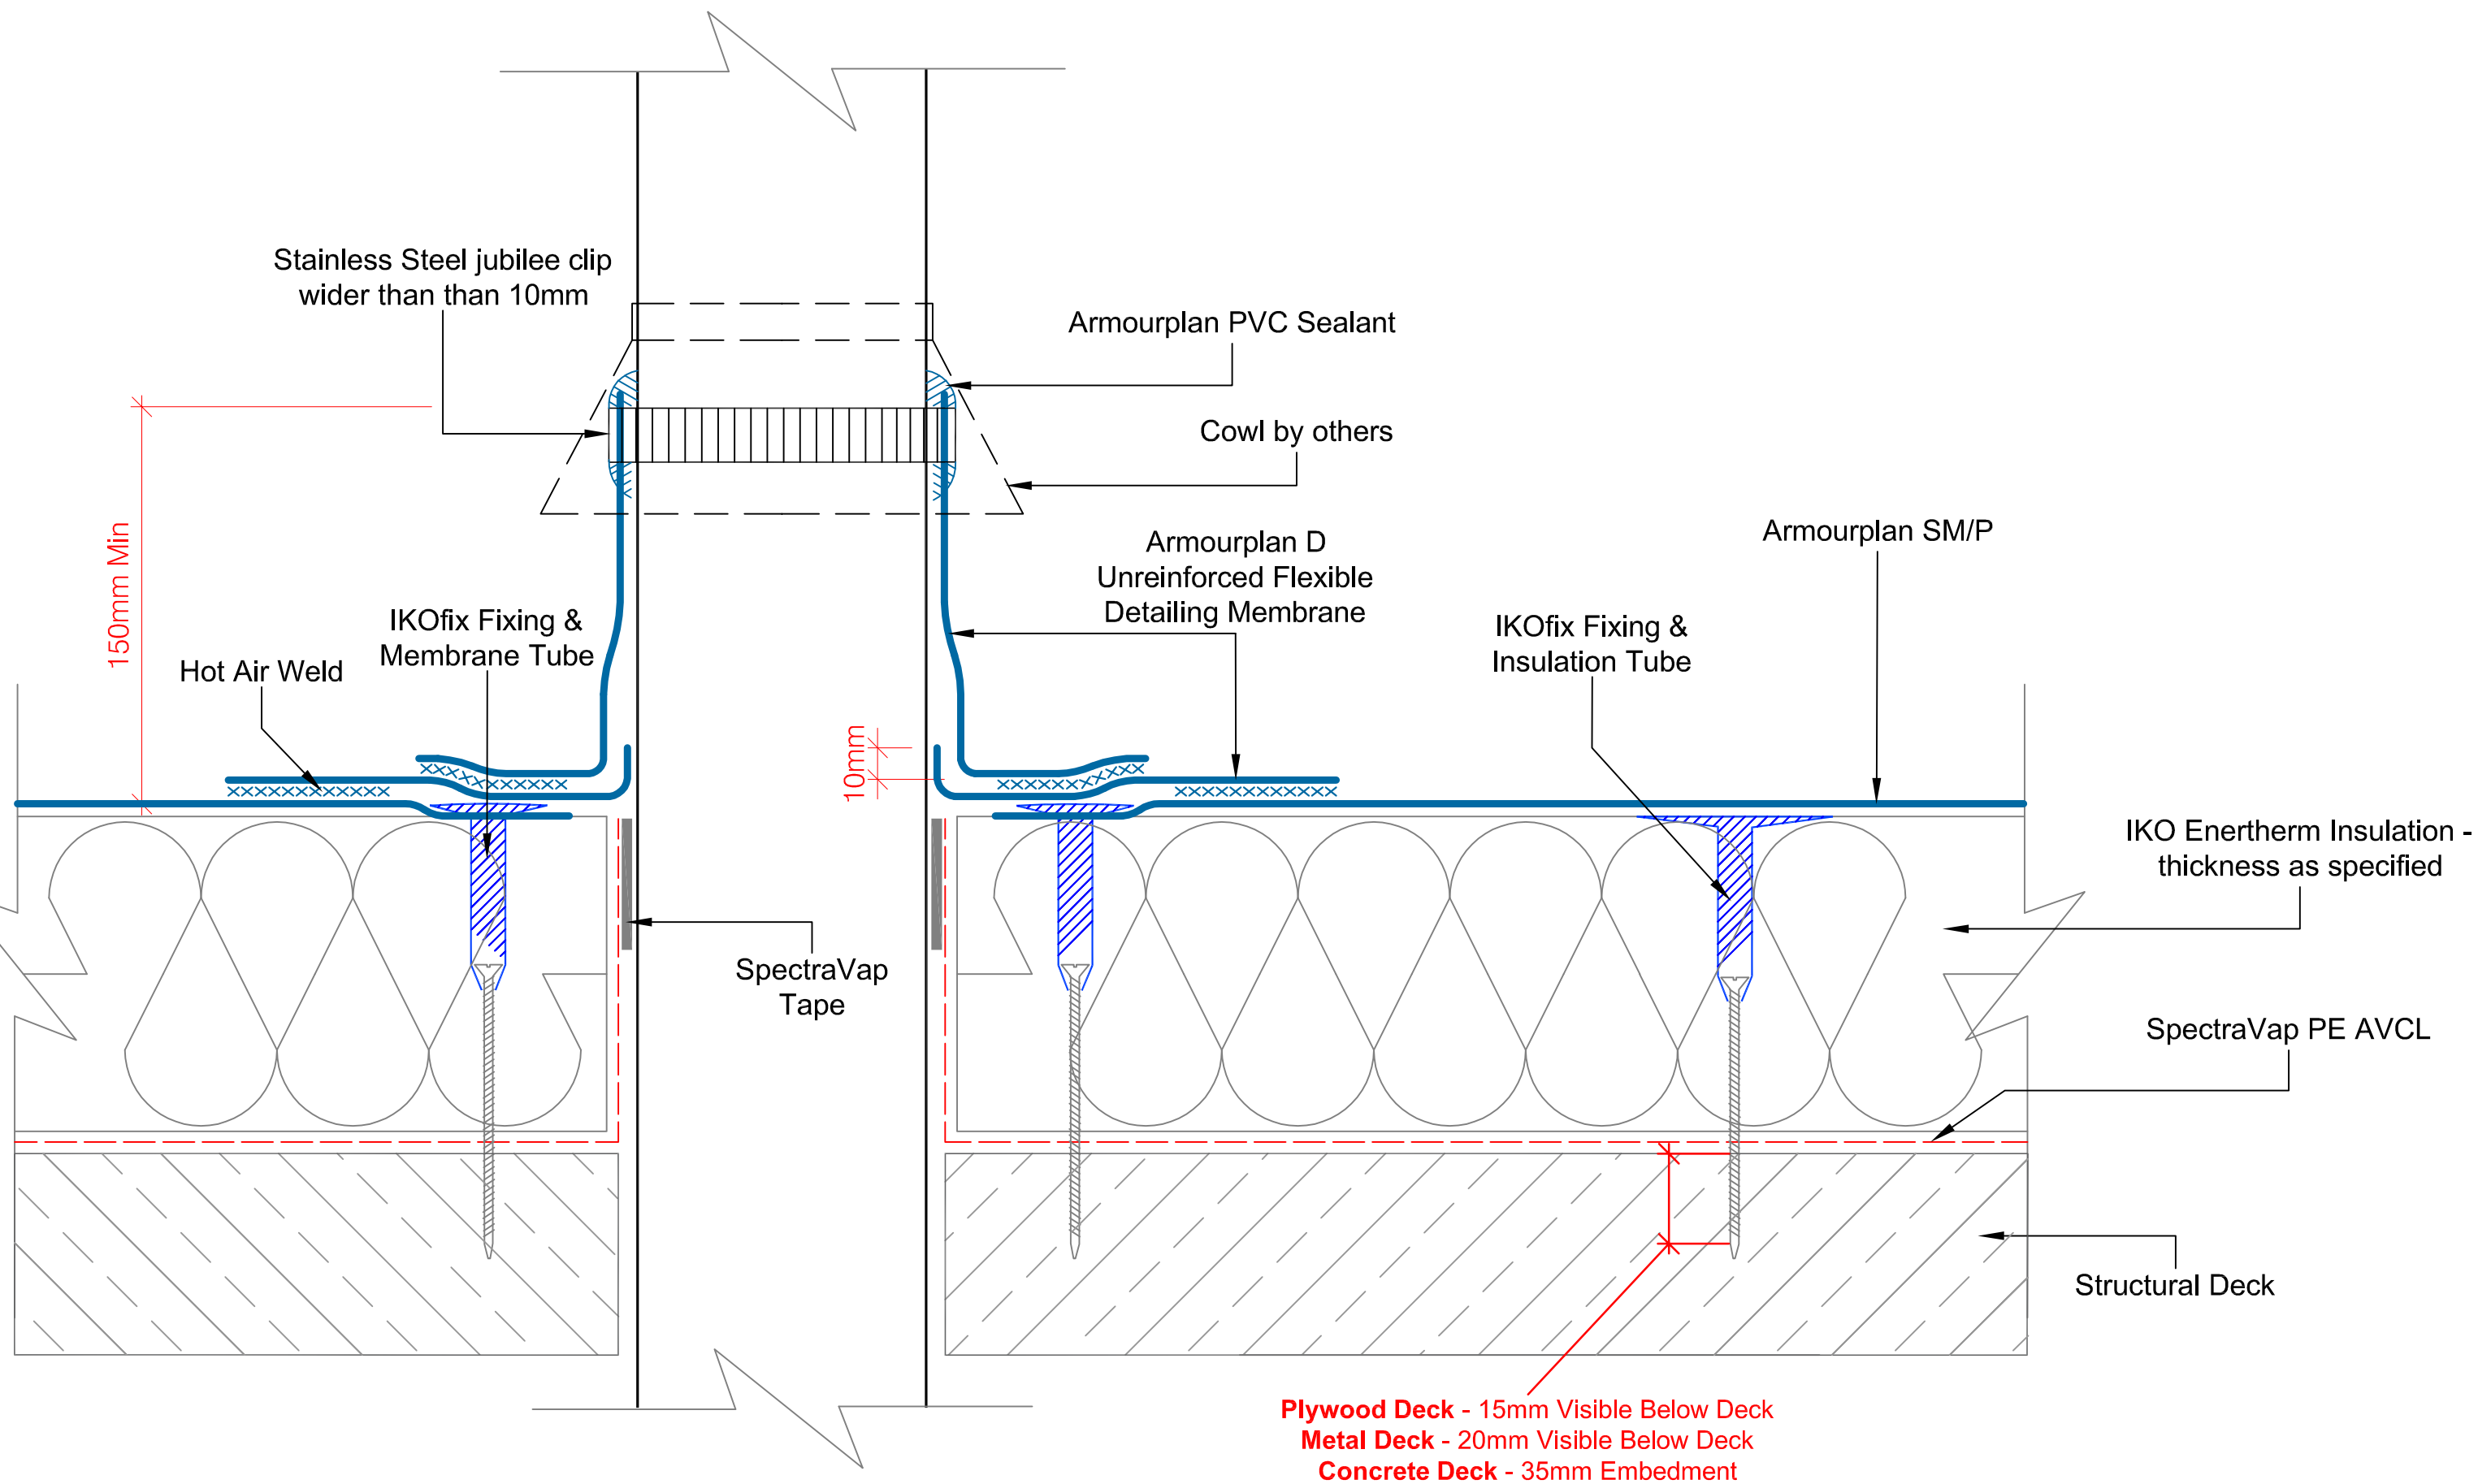

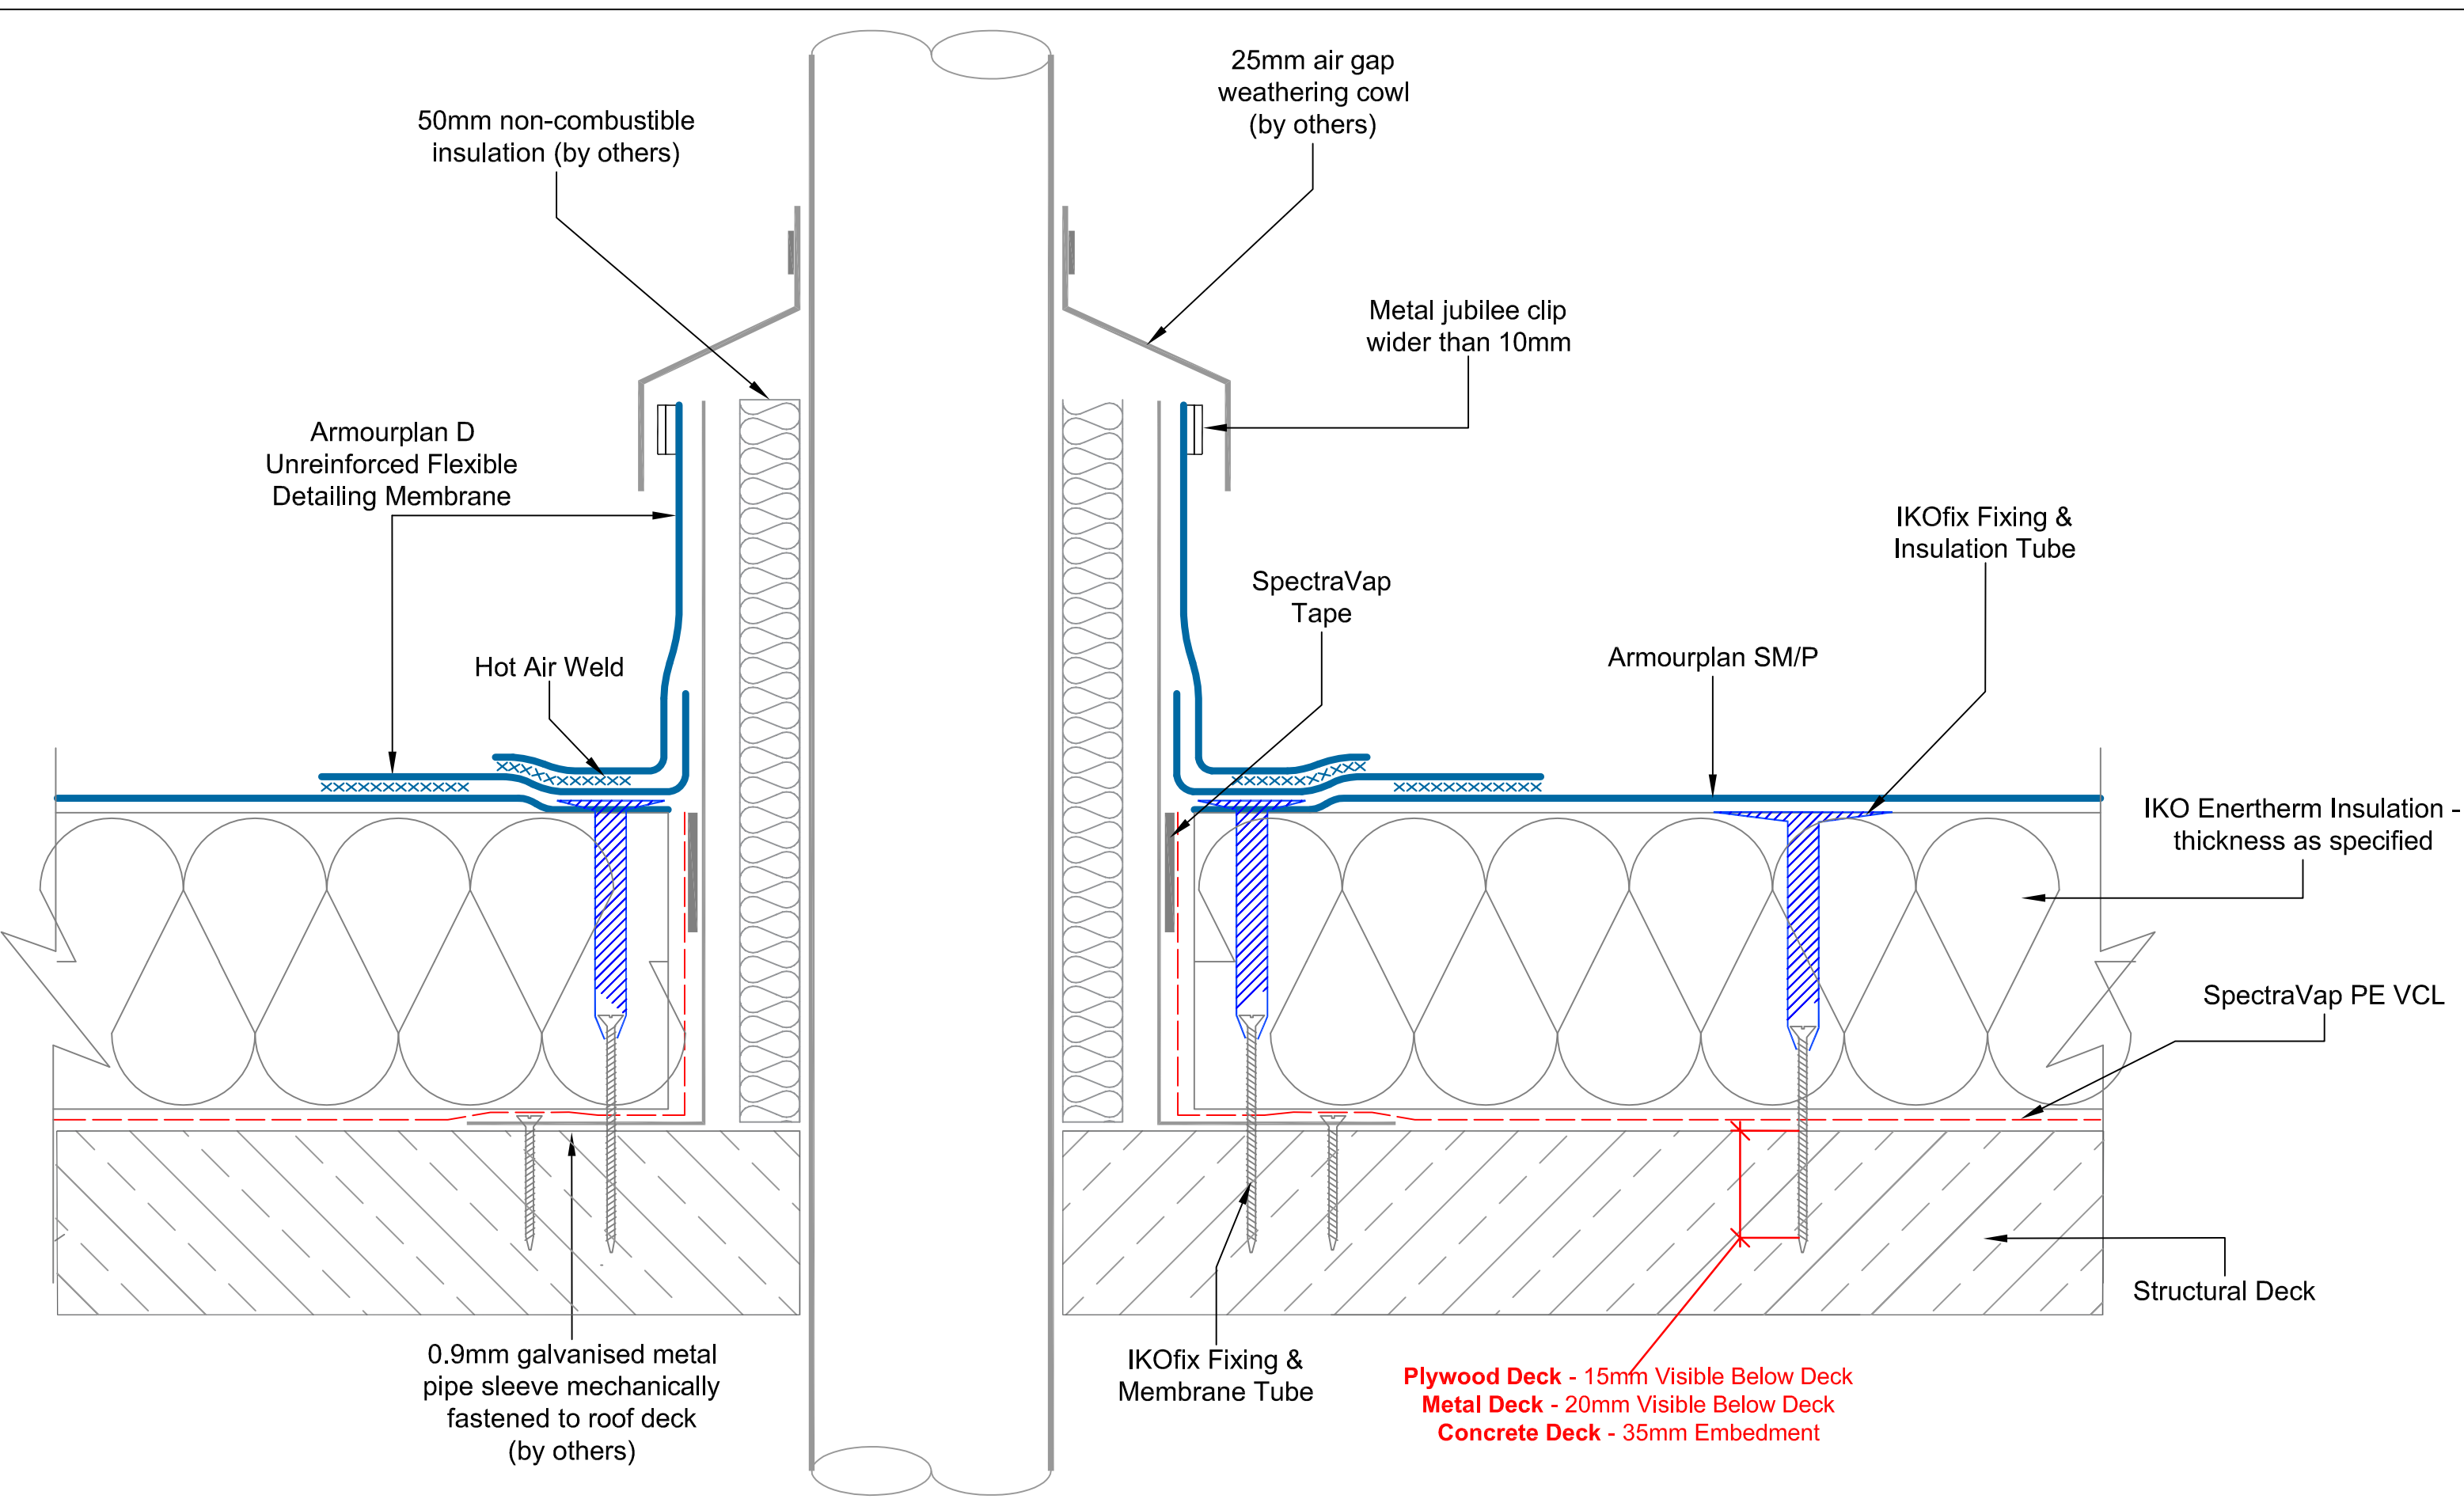

A member of the IKO Group

Coney Green Road
Clay Cross
Chesterfield
S45 9HZ

Main Tel: 01257 488000
Technical: 01257 488012
Email: polymeric.technical.uk@iko.com
Web: www.ikopolymeric.co.uk




DRAWING NO: ASM-15b


DATE: 24/05/2021

DRAWING TITLE:		
HOT PIPE DETAIL		
REVISION:		D
DRAWN BY:		BQ
SCALE:		NTS

Waterproofing should be installed in accordance with BS 8000: Part 4:1989, BS 6229:2003 and IKO Polymeric fixing instructions. Only published current standard details are included in any IKO Polymeric guarantee that covers design liability. Any amendments to these details must be reviewed and approved in writing by the IKO Polymeric Technical Services Department. Data sheets for all IKO Polymeric and IKO PLC products are available on request. Project specifications are available on request. Further information on all IKO Polymeric products and services as well as IKO PLC products can be obtained through the contact details printed below.

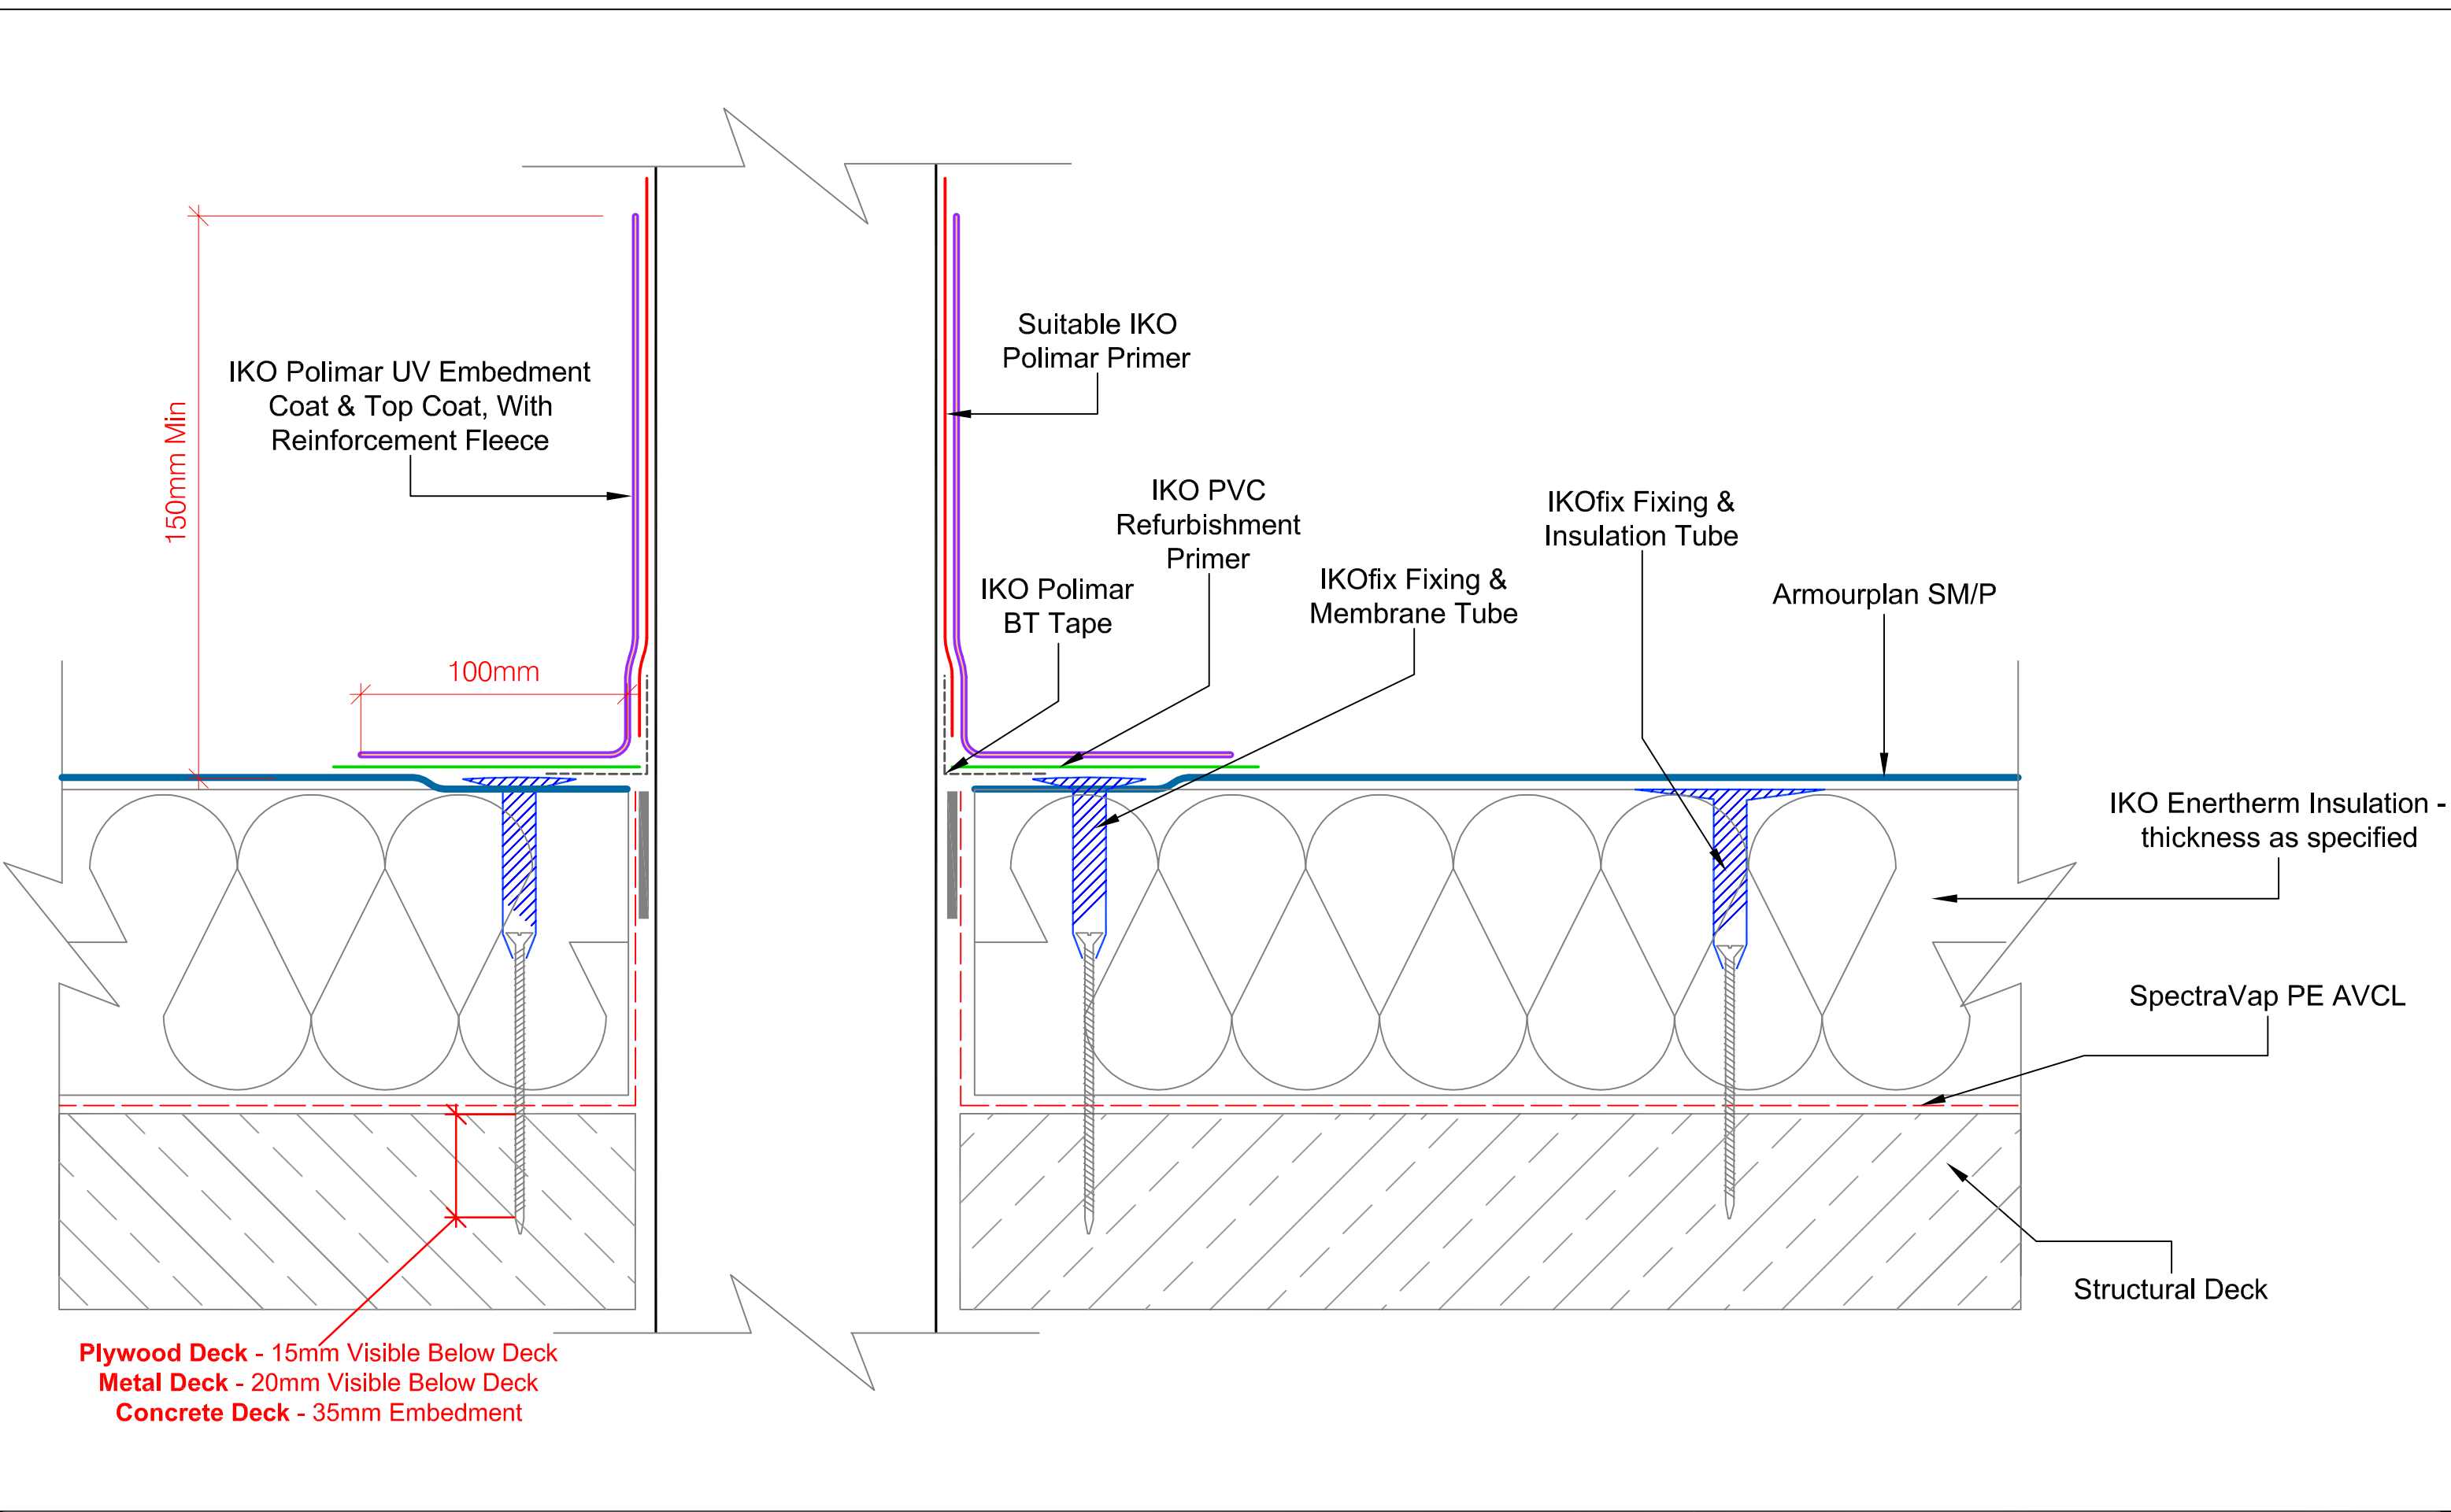

 Excellence in Polymer Technology A member of the IKO Group Coney Green Road Clay Cross Chesterfield S45 9HZ		 DRAWING TITLE: PENETRATION DETAIL UTILIZING POLIMAR		Waterproofing should be installed in accordance with BS 8000: Part 4:1989, BS 6229:2003 and IKO Polymeric fixing instructions. Only published current standard details are included in any IKO Polymeric guarantee that covers design liability. Any amendments to these details must be reviewed and approved in writing by the IKO Polymeric Technical Services Department. Data sheets for all IKO Polymeric and IKO PLC products are available on request. Project specifications are available on request. Further information on all IKO Polymeric products and services as well as IKO PLC products can be obtained through the contact details printed below.	
Main Tel: 01257 488000 Technical: 01257 488012 Email: polymeric.technical.uk@iko.com Web: www.ikopolymeric.co.uk		DRAWING NO: ASM-15c		REVISION:	
DATE: 01/06/2021		DRAWN BY: BQ		SCALE: NTS	

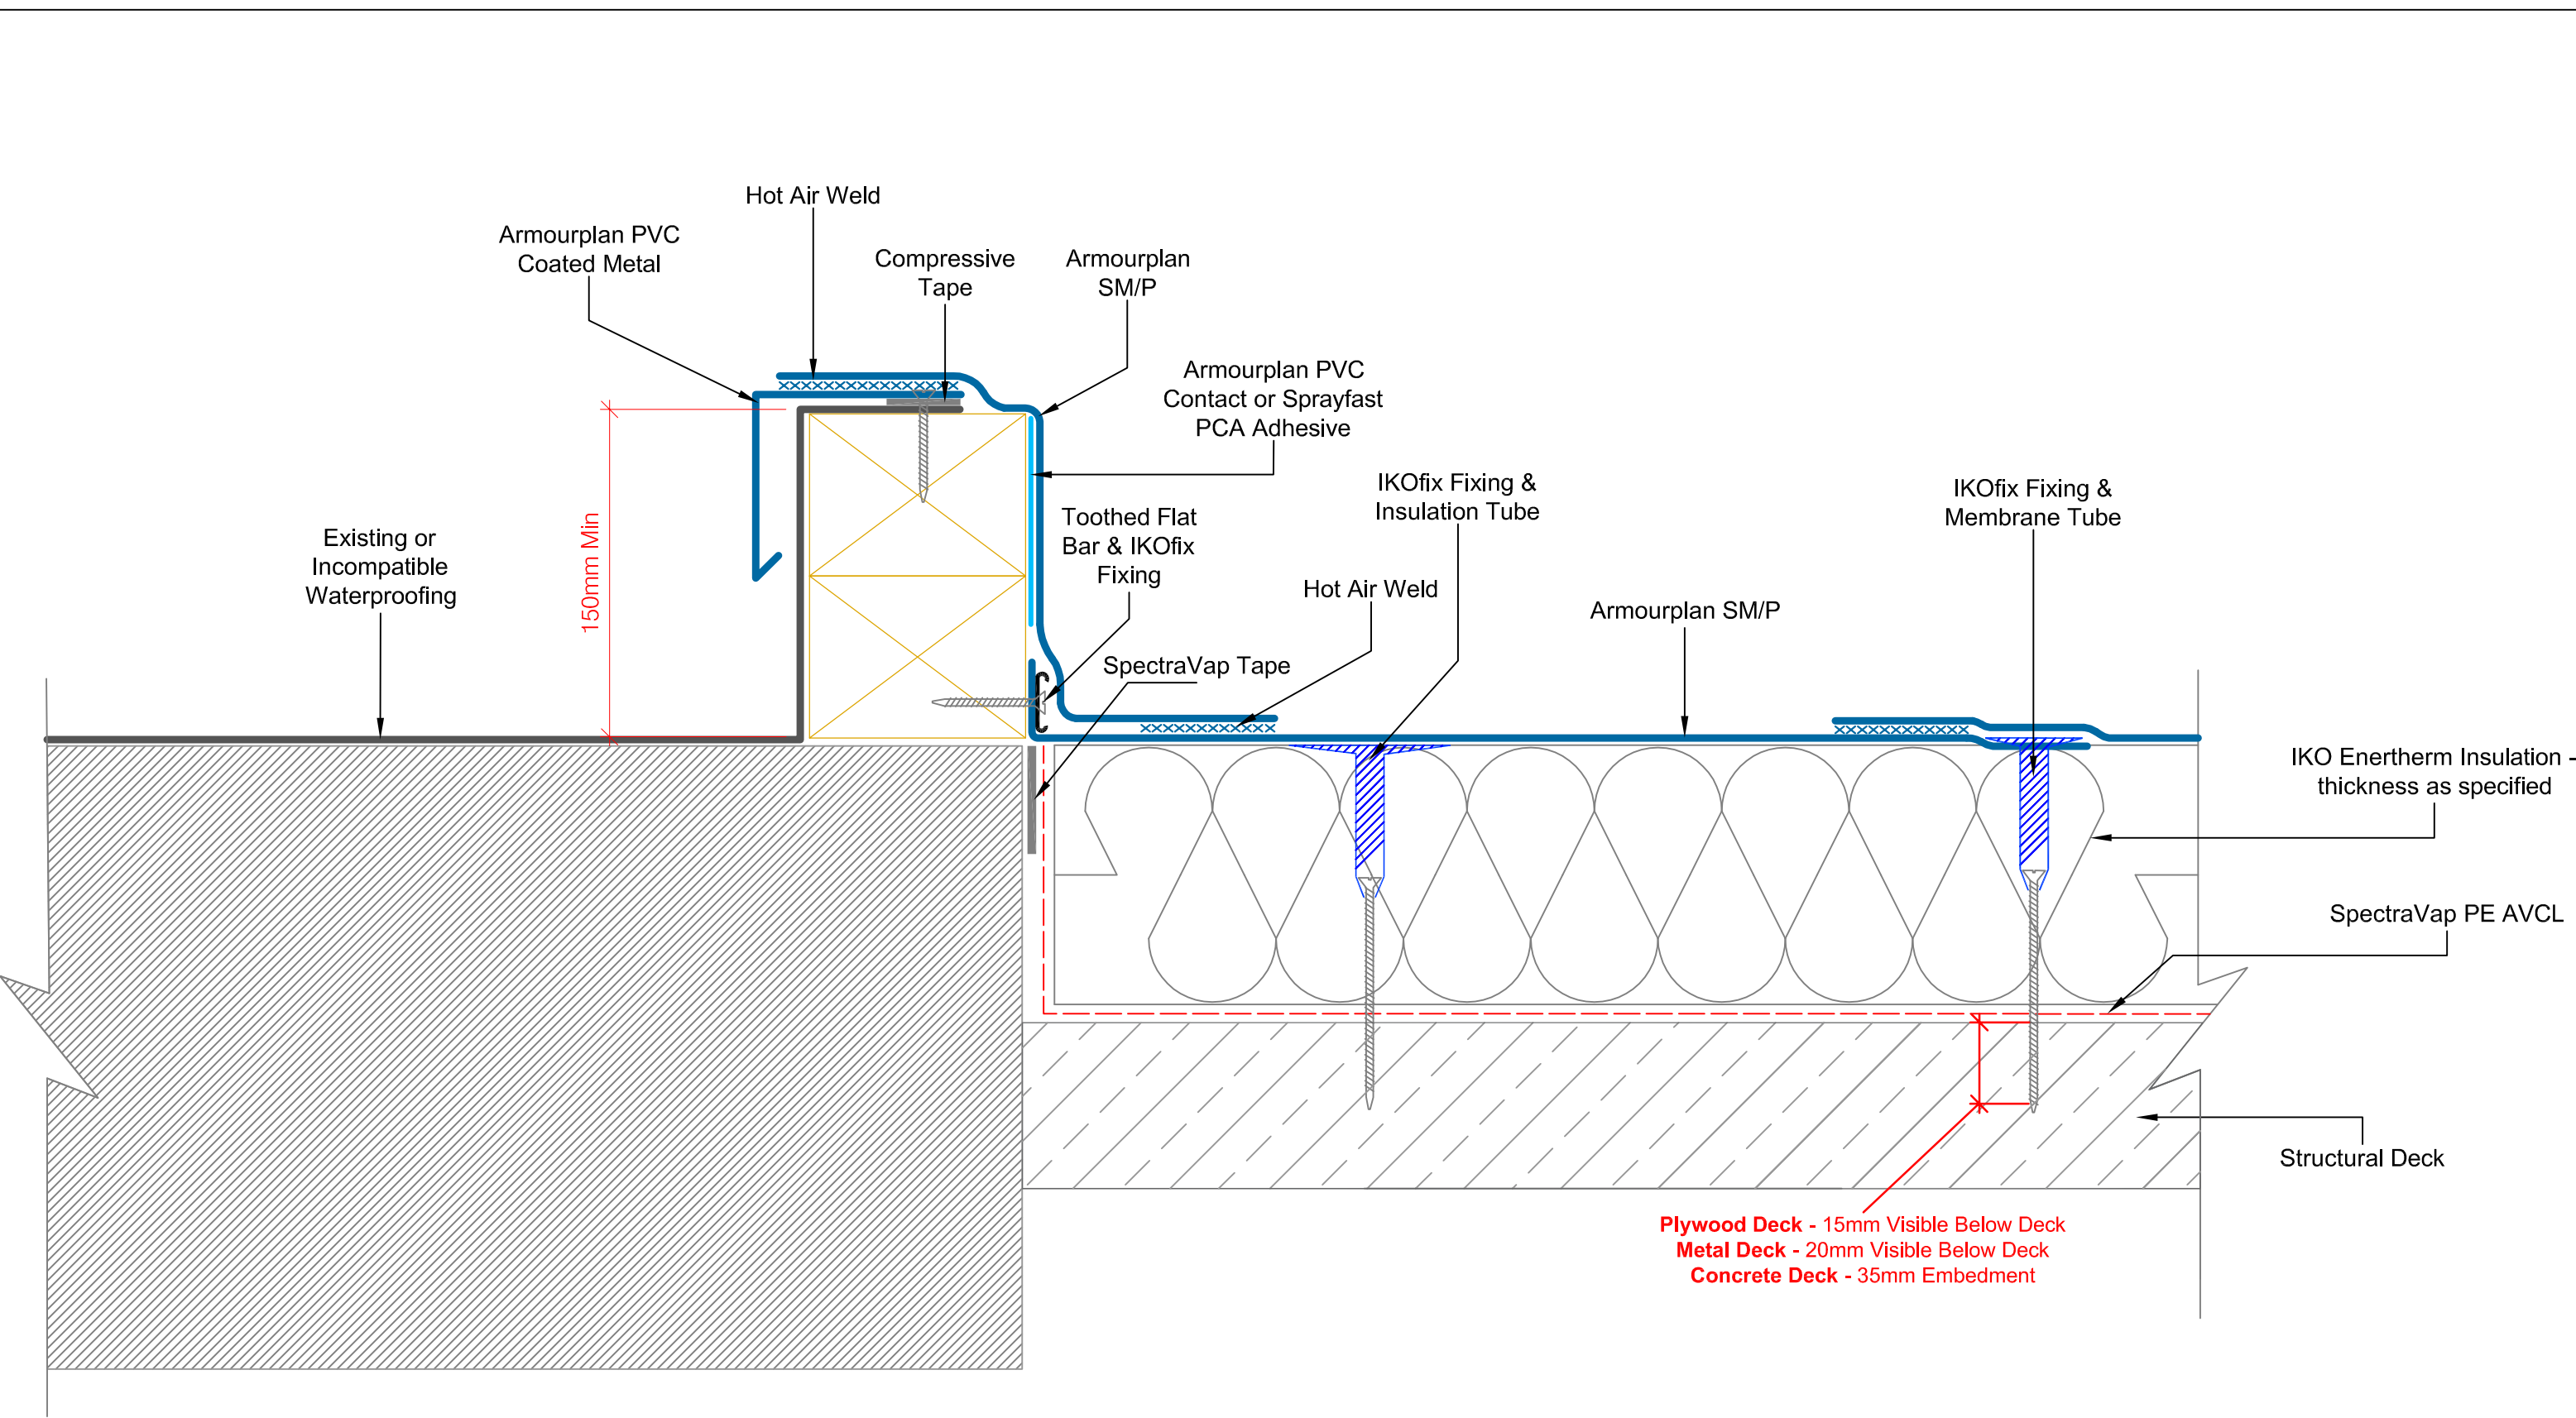

A member of the IKO Group

Coney Green Road
Clay Cross
Chesterfield
S45 9HZ

Main Tel: 01257 488000
Technical: 01257 488012
Email: polymeric.technical.uk@iko.com
Web: www.ikopolymeric.co.uk



DRAWING NO:
ASM-16

DATE:
02.06.2021


DRAWING TITLE: **ARMOURPLAN TO INCOMPATIBLE WATERPROOFING KERB**

REVISION:


DRAWN BY:
BQ


SCALE:
NTS

Waterproofing should be installed in accordance with BS 8000: Part 4:1989, BS 6229:2003 and IKO Polymeric fixing instructions. Only published current standard details are included in any IKO Polymeric guarantee that covers design liability. Any amendments to these details must be reviewed and approved in writing by the IKO Polymeric Technical Services Department. Data sheets for all IKO Polymeric and IKO PLC products are available on request. Project specifications are available on request. Further information on all IKO Polymeric products and services as well as IKO PLC products can be obtained through the contact details printed below.

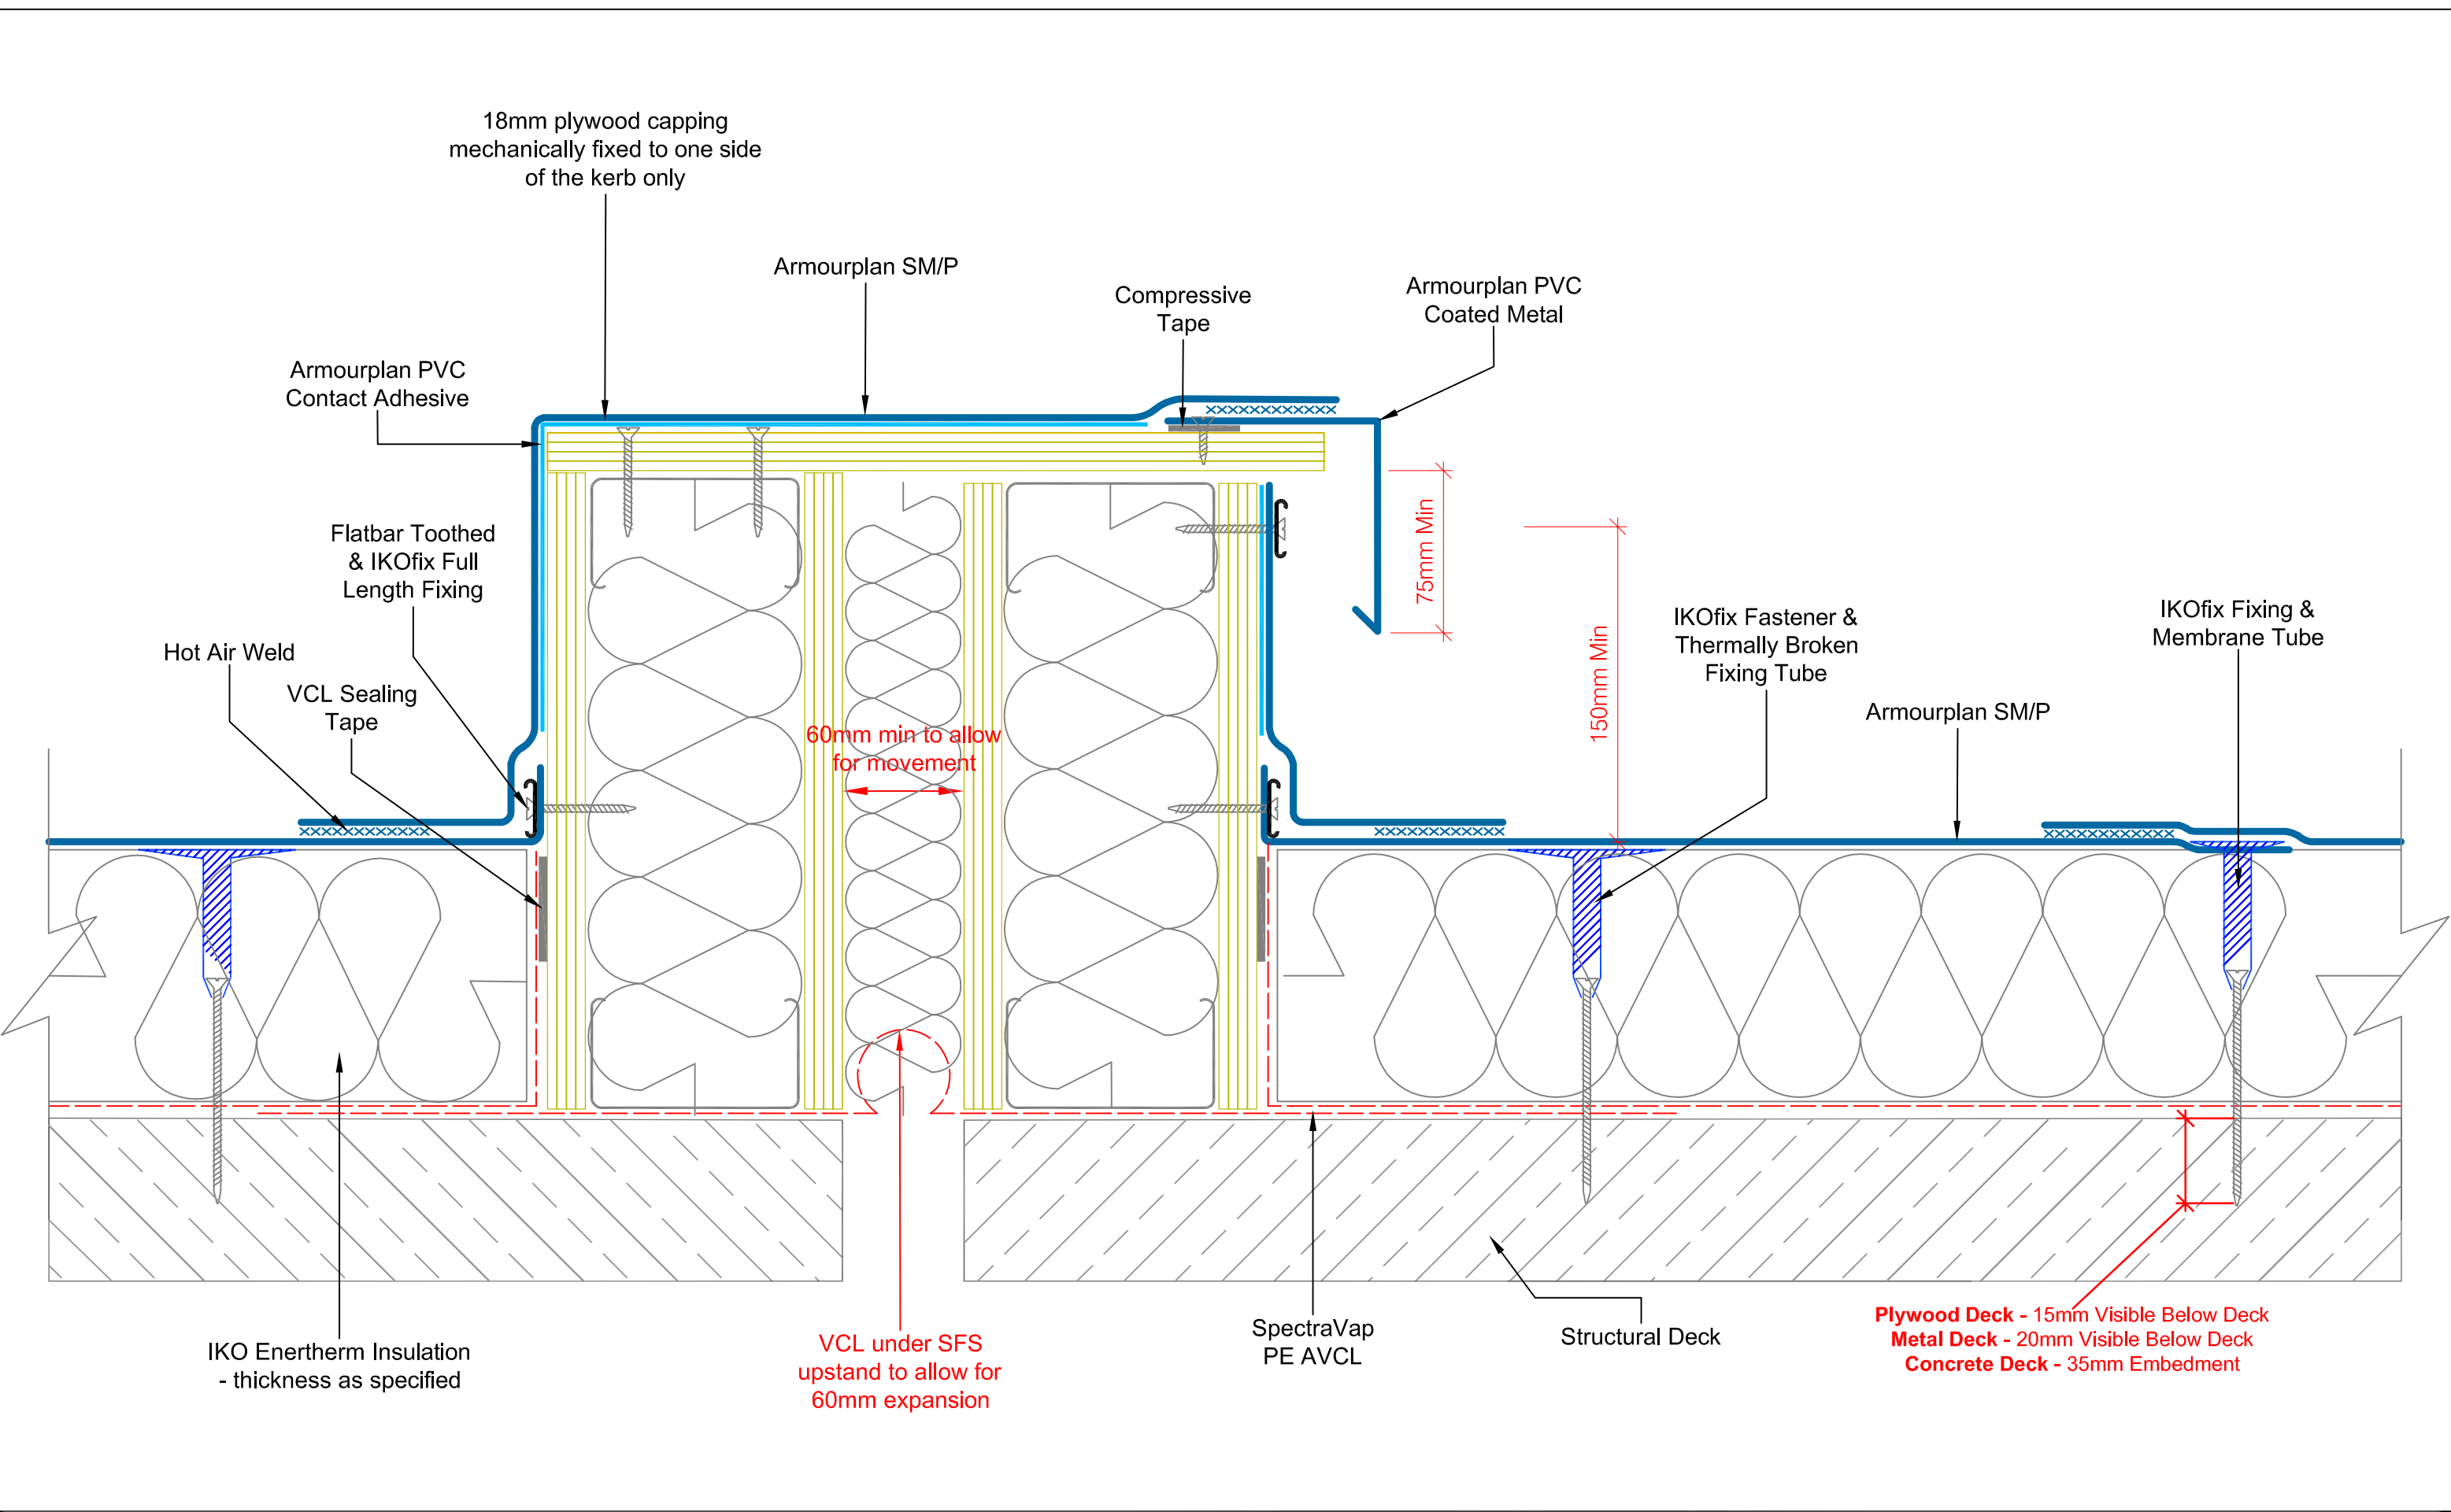

 Excellence in Polymer Technology A member of the IKO Group Coney Green Road Clay Cross Chesterfield S45 9HZ		 DRAWING TITLE: MOVEMENT DETAIL		Waterproofing should be installed in accordance with BS 8000: Part 4:1989, BS 6229:2003 and IKO Polymeric fixing instructions. Only published current standard details are included in any IKO Polymeric guarantee that covers design liability. Any amendments to these details must be reviewed and approved in writing by the IKO Polymeric Technical Services Department. Data sheets for all IKO Polymeric and IKO PLC products are available on request. Project specifications are available on request. Further information on all IKO Polymeric products and services as well as IKO PLC products can be obtained through the contact details printed below.	
Main Tel: 01257 488000 Technical: 01257 488012 Email: polymeric.technical.uk@iko.com Web: www.ikopolymeric.co.uk		DRAWING NO:		REVISION:	
		ASM-17			
DATE:		DRAWN BY:		SCALE:	
02.06.2021		BQ		NTS	

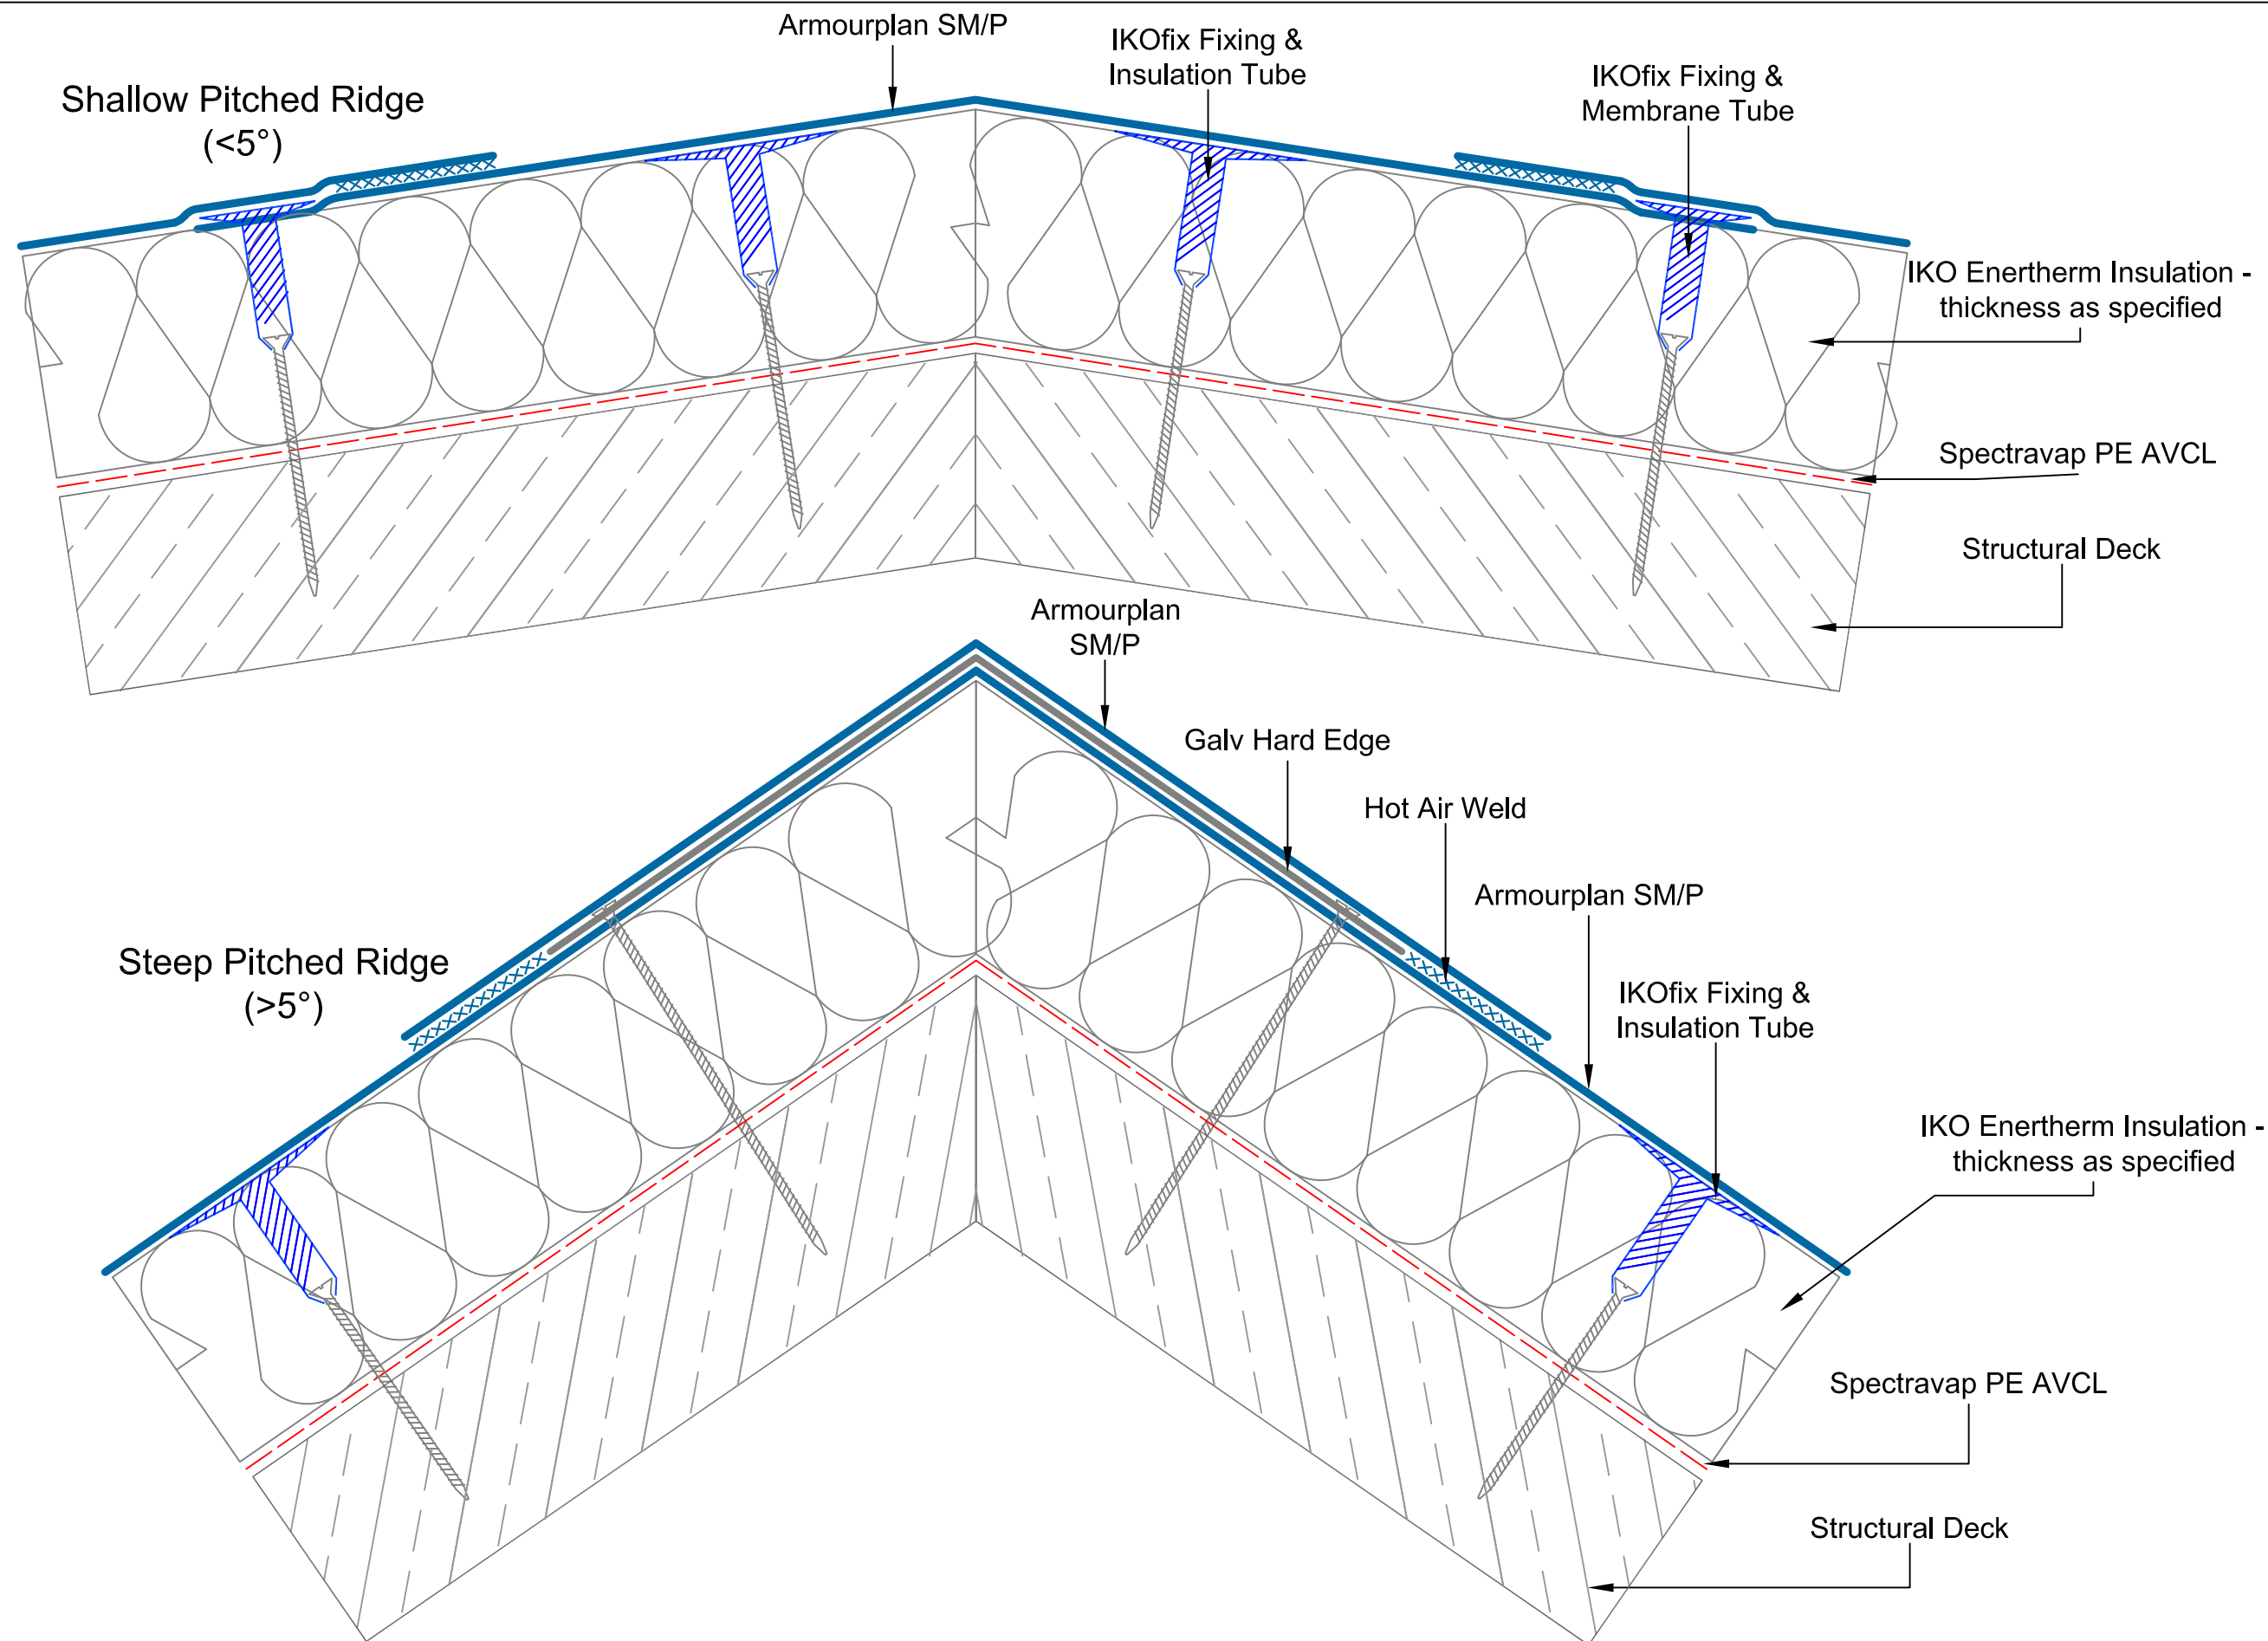

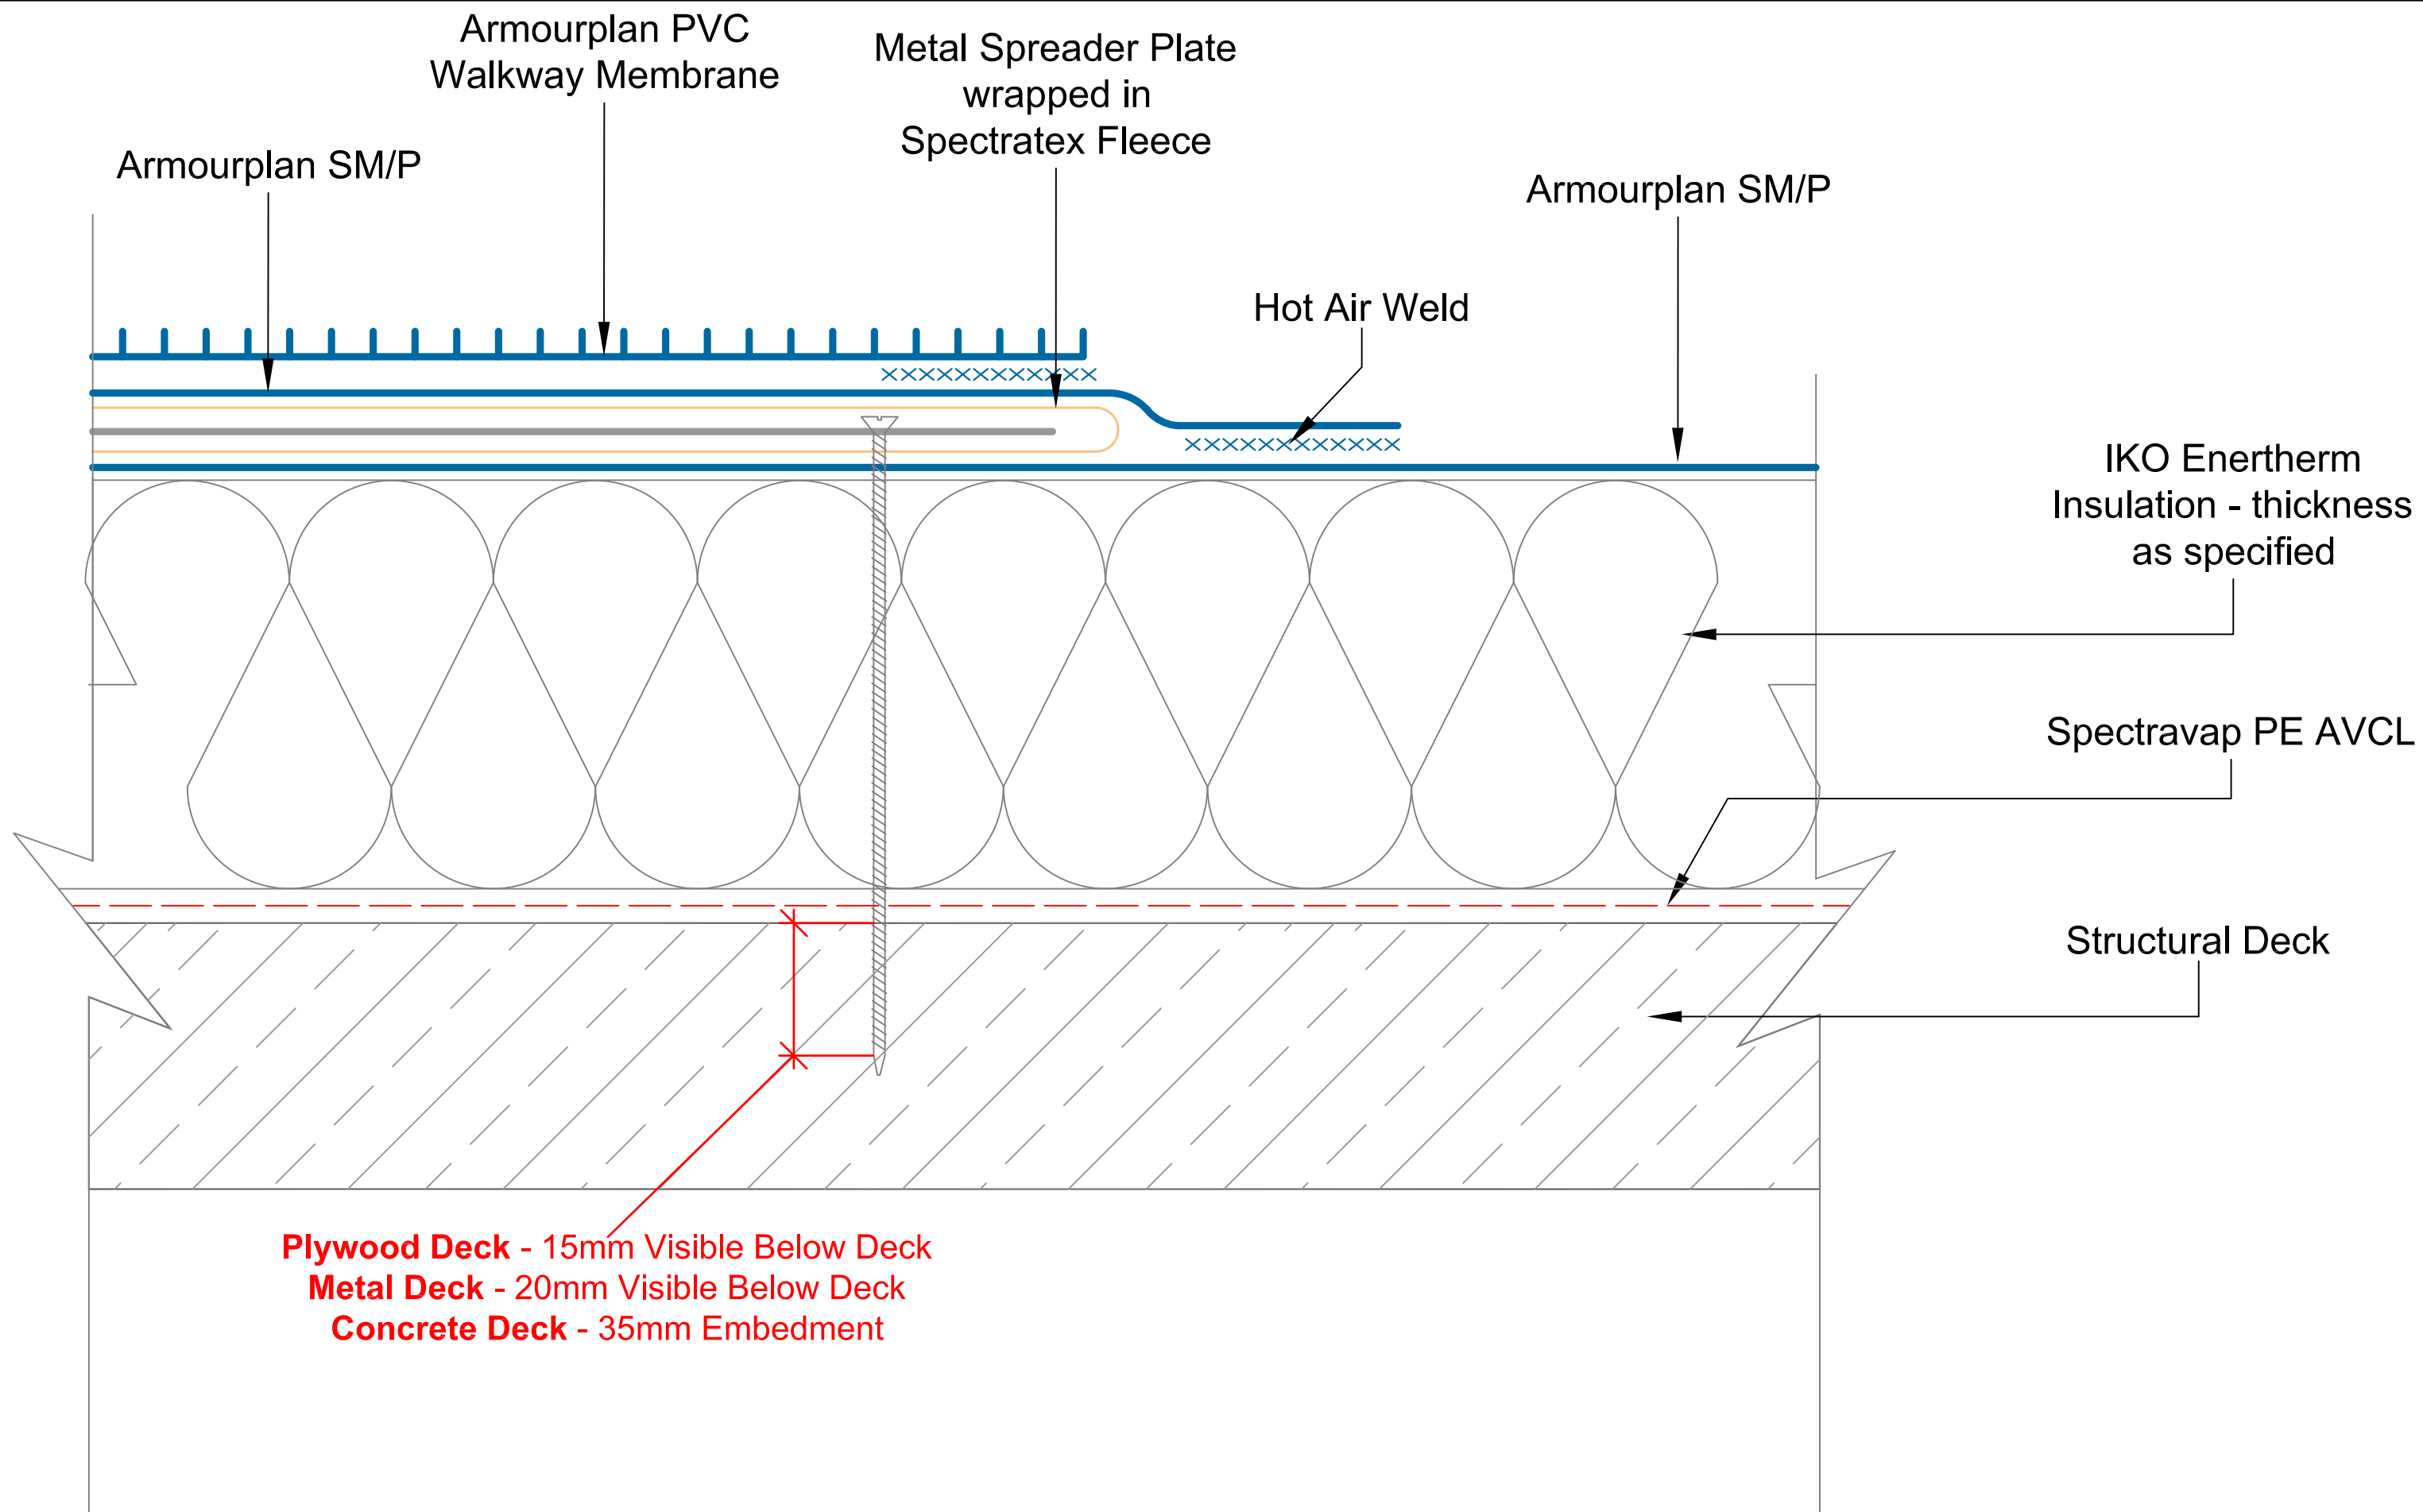

A member of the IKO Group

Coney Green Road
Clay Cross
Chesterfield
S45 9HZ

Main Tel: 01257 488000

Technical: 01257 488012

Email: polymeric.technical.uk@iko.com

Web: www.ikopolymeric.co.uk



DRAWING TITLE:

**ACCESS POINT WITH SPREADER
PLATE AND WALKWAY**

DRAWING NO:

ASM-19

REVISION:

DATE:

03/06/2021


DRAWN BY:

BQ


SCALE:

NTS

Waterproofing should be installed in accordance with BS 8000: Part 4:1989, BS 6229:2003 and IKO Polymeric fixing Instructions. Only published current standard details are included in any IKO Polymeric guarantee that covers design liability. Any amendments to these details must be reviewed and approved in writing by the IKO Polymeric Technical Services Department. Data sheets for all IKO Polymeric and IKO PLC products are available on request. Project specifications are available on request. Further information on all IKO Polymeric products and services as well as IKO PLC products can be obtained through the contact details printed below.

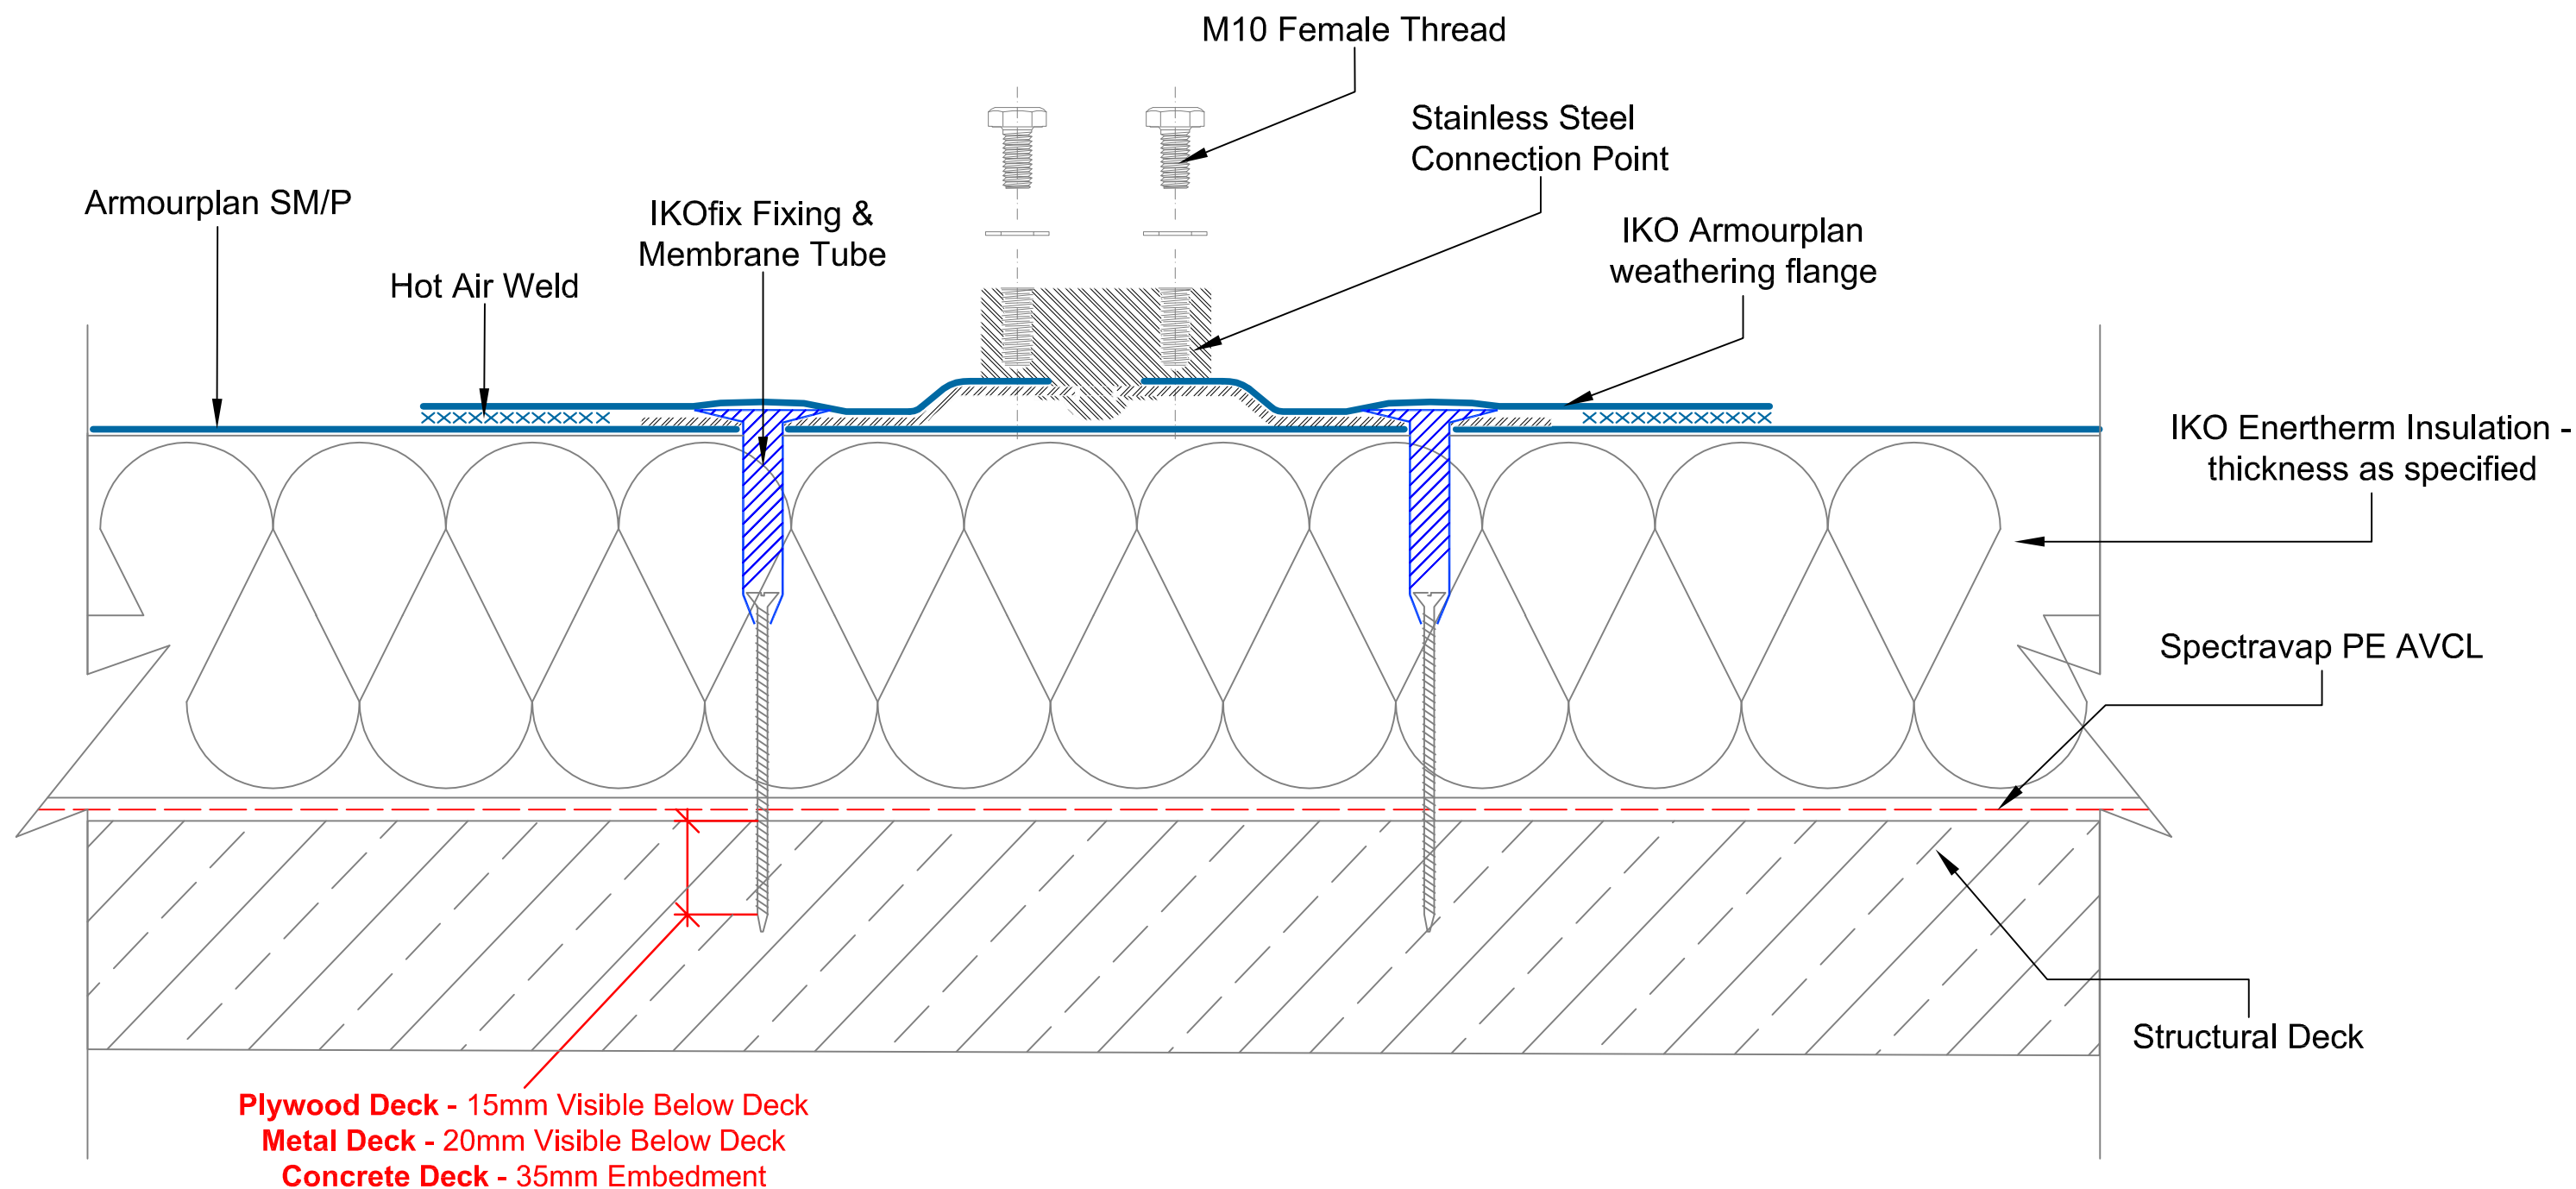

CONSTANT FORCE POSTS FITTED IN
ACCORDANCE WITH LATCHWAYS DATA SHEET

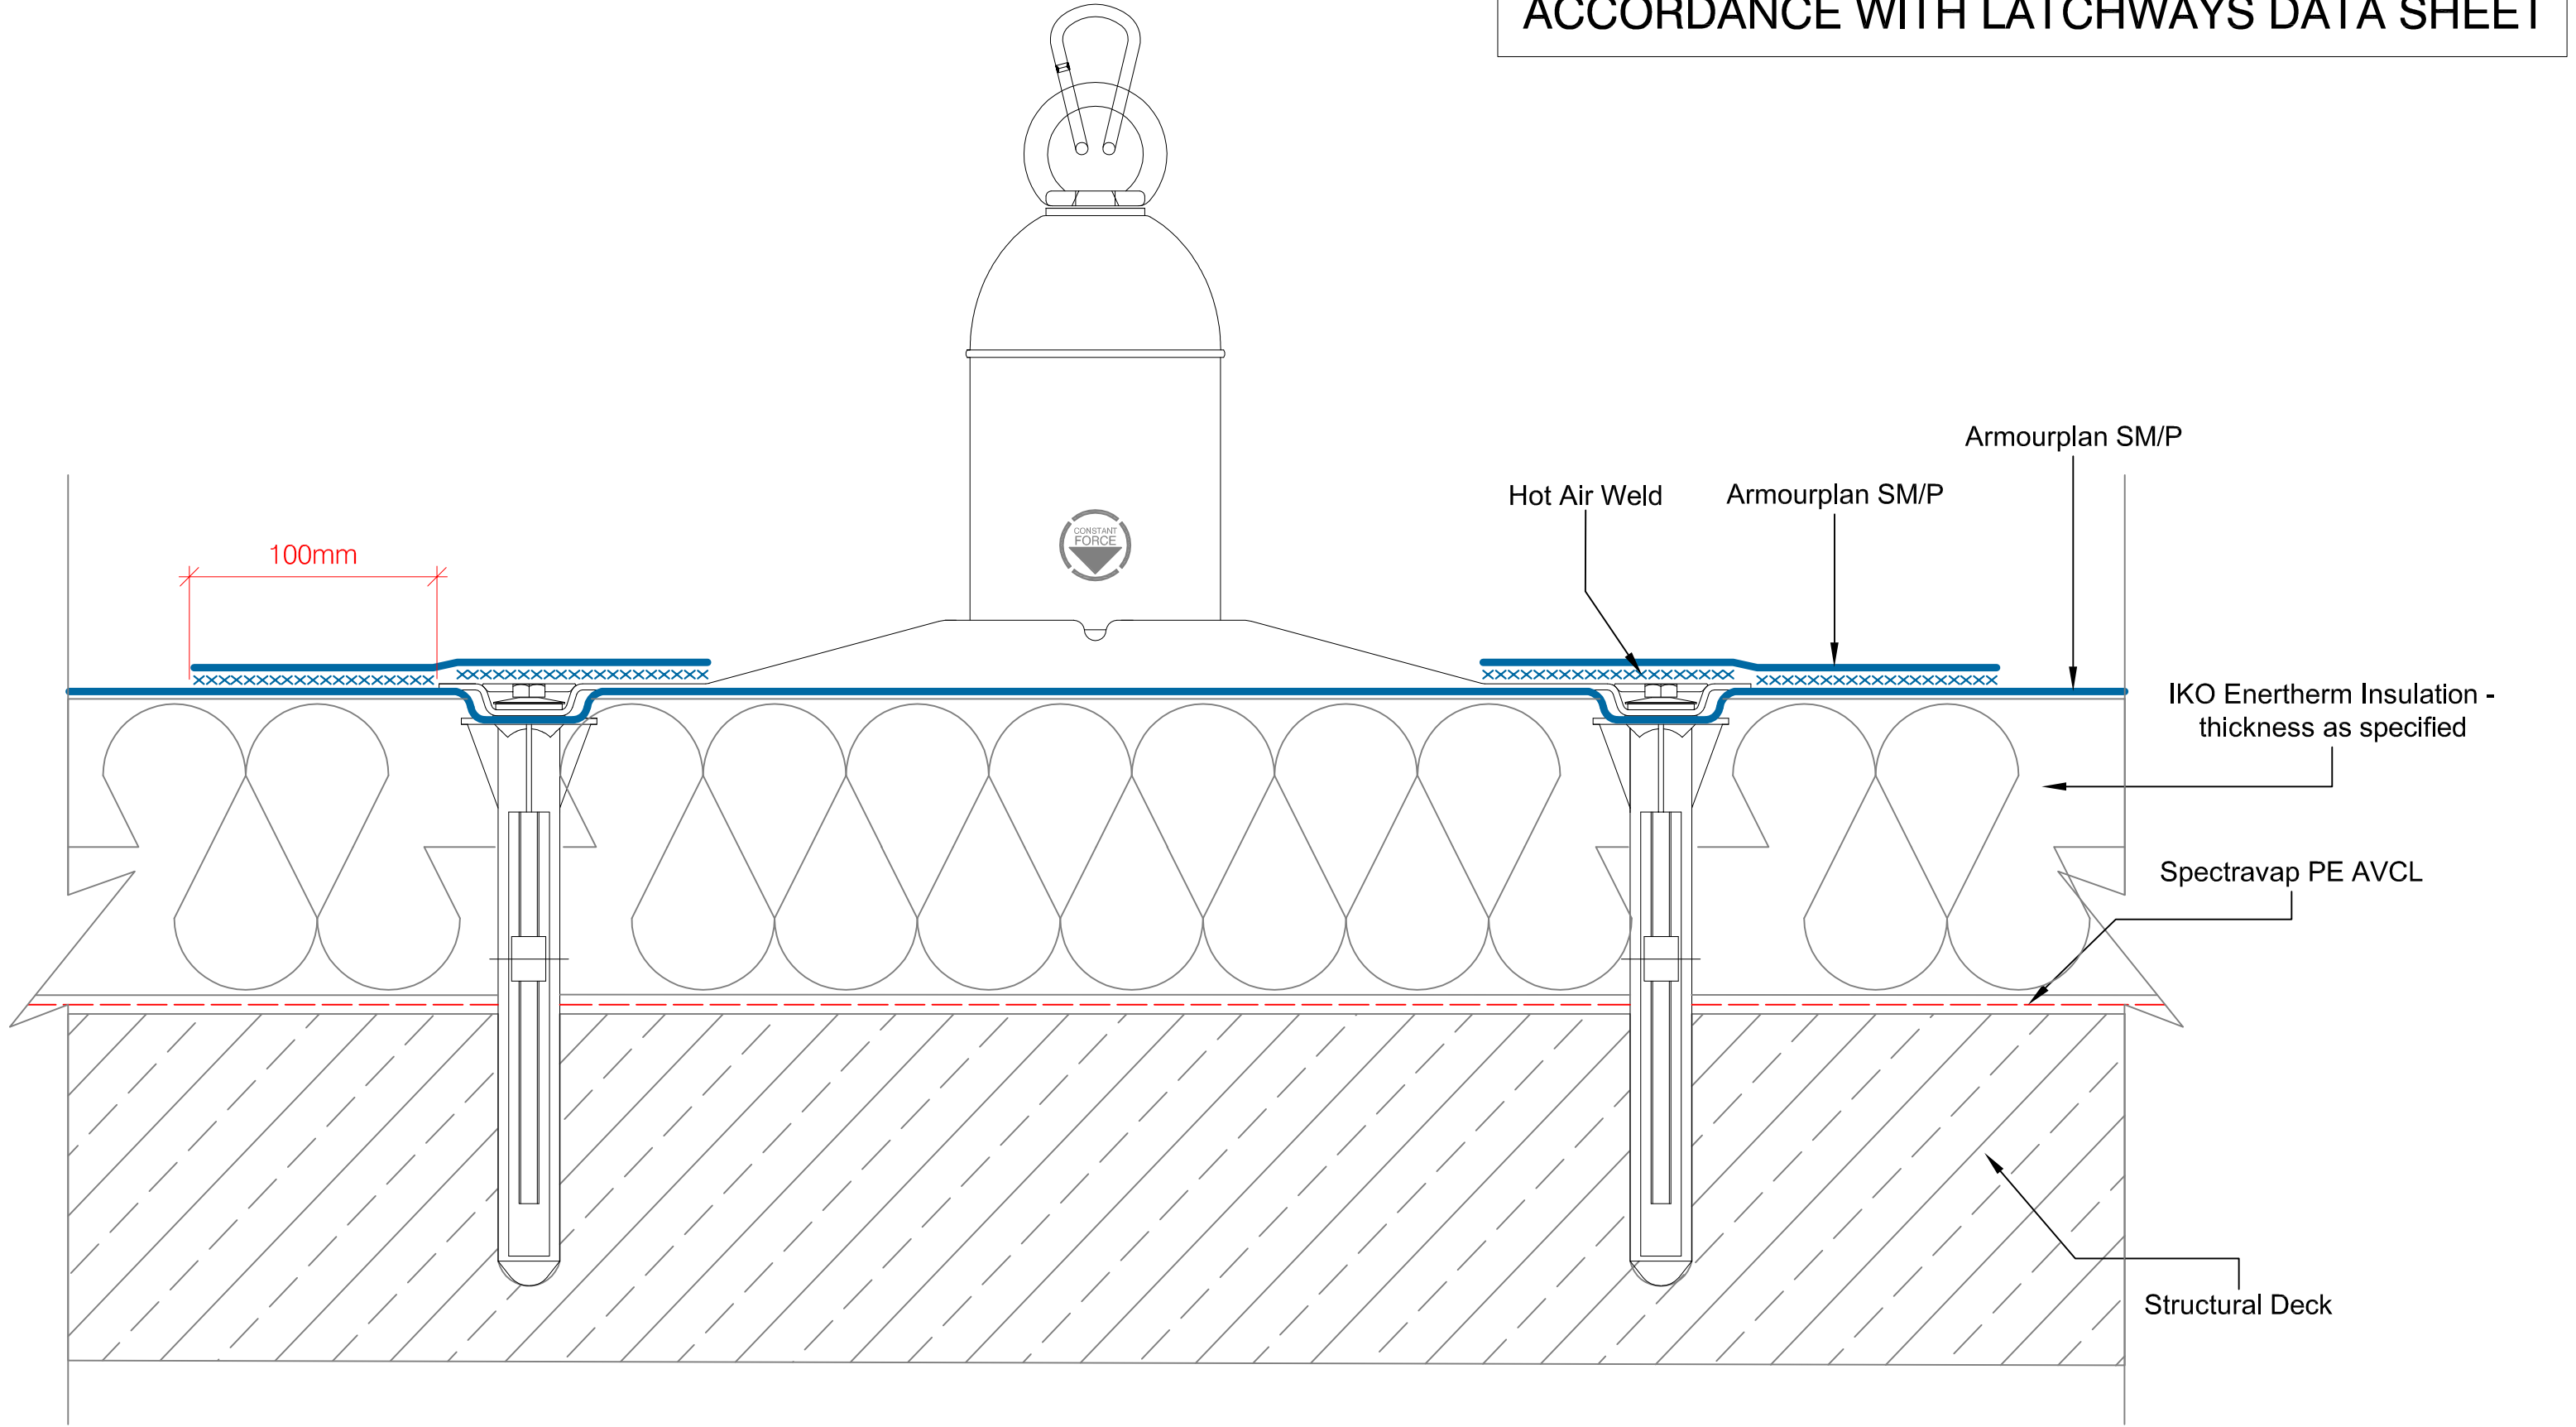

IKO polymeric
Excellence in Polymer Technology

A member of the IKO Group

Coney Green Road
Clay Cross
Chesterfield
S45 9HZ

Main Tel: 01257 488000
Technical: 01257 488012
Email: polymeric.technical.uk@iko.com
Web: www.ikopolymeric.co.uk


IKO armourplan
PVC

DRAWING NO: ASM-21

DATE: 24/09/2021

DRAWING TITLE: LATCHWAYS MANSAFE POST		
REVISION:		
DRAWN BY: BQ	SCALE: NTS	

Waterproofing should be installed in accordance with BS 8000: Part 4:1989, BS 6229:2003 and IKO Polymeric fixing instructions. Only published current standard details are included in any IKO Polymeric guarantee that covers design liability. Any amendments to these details must be reviewed and approved in writing by the IKO Polymeric Technical Services Department. Data sheets for all IKO Polymeric and IKO PLC products are available on request. Project specifications are available on request. Further information on all IKO Polymeric products and services as well as IKO PLC products can be obtained through the contact details printed below.

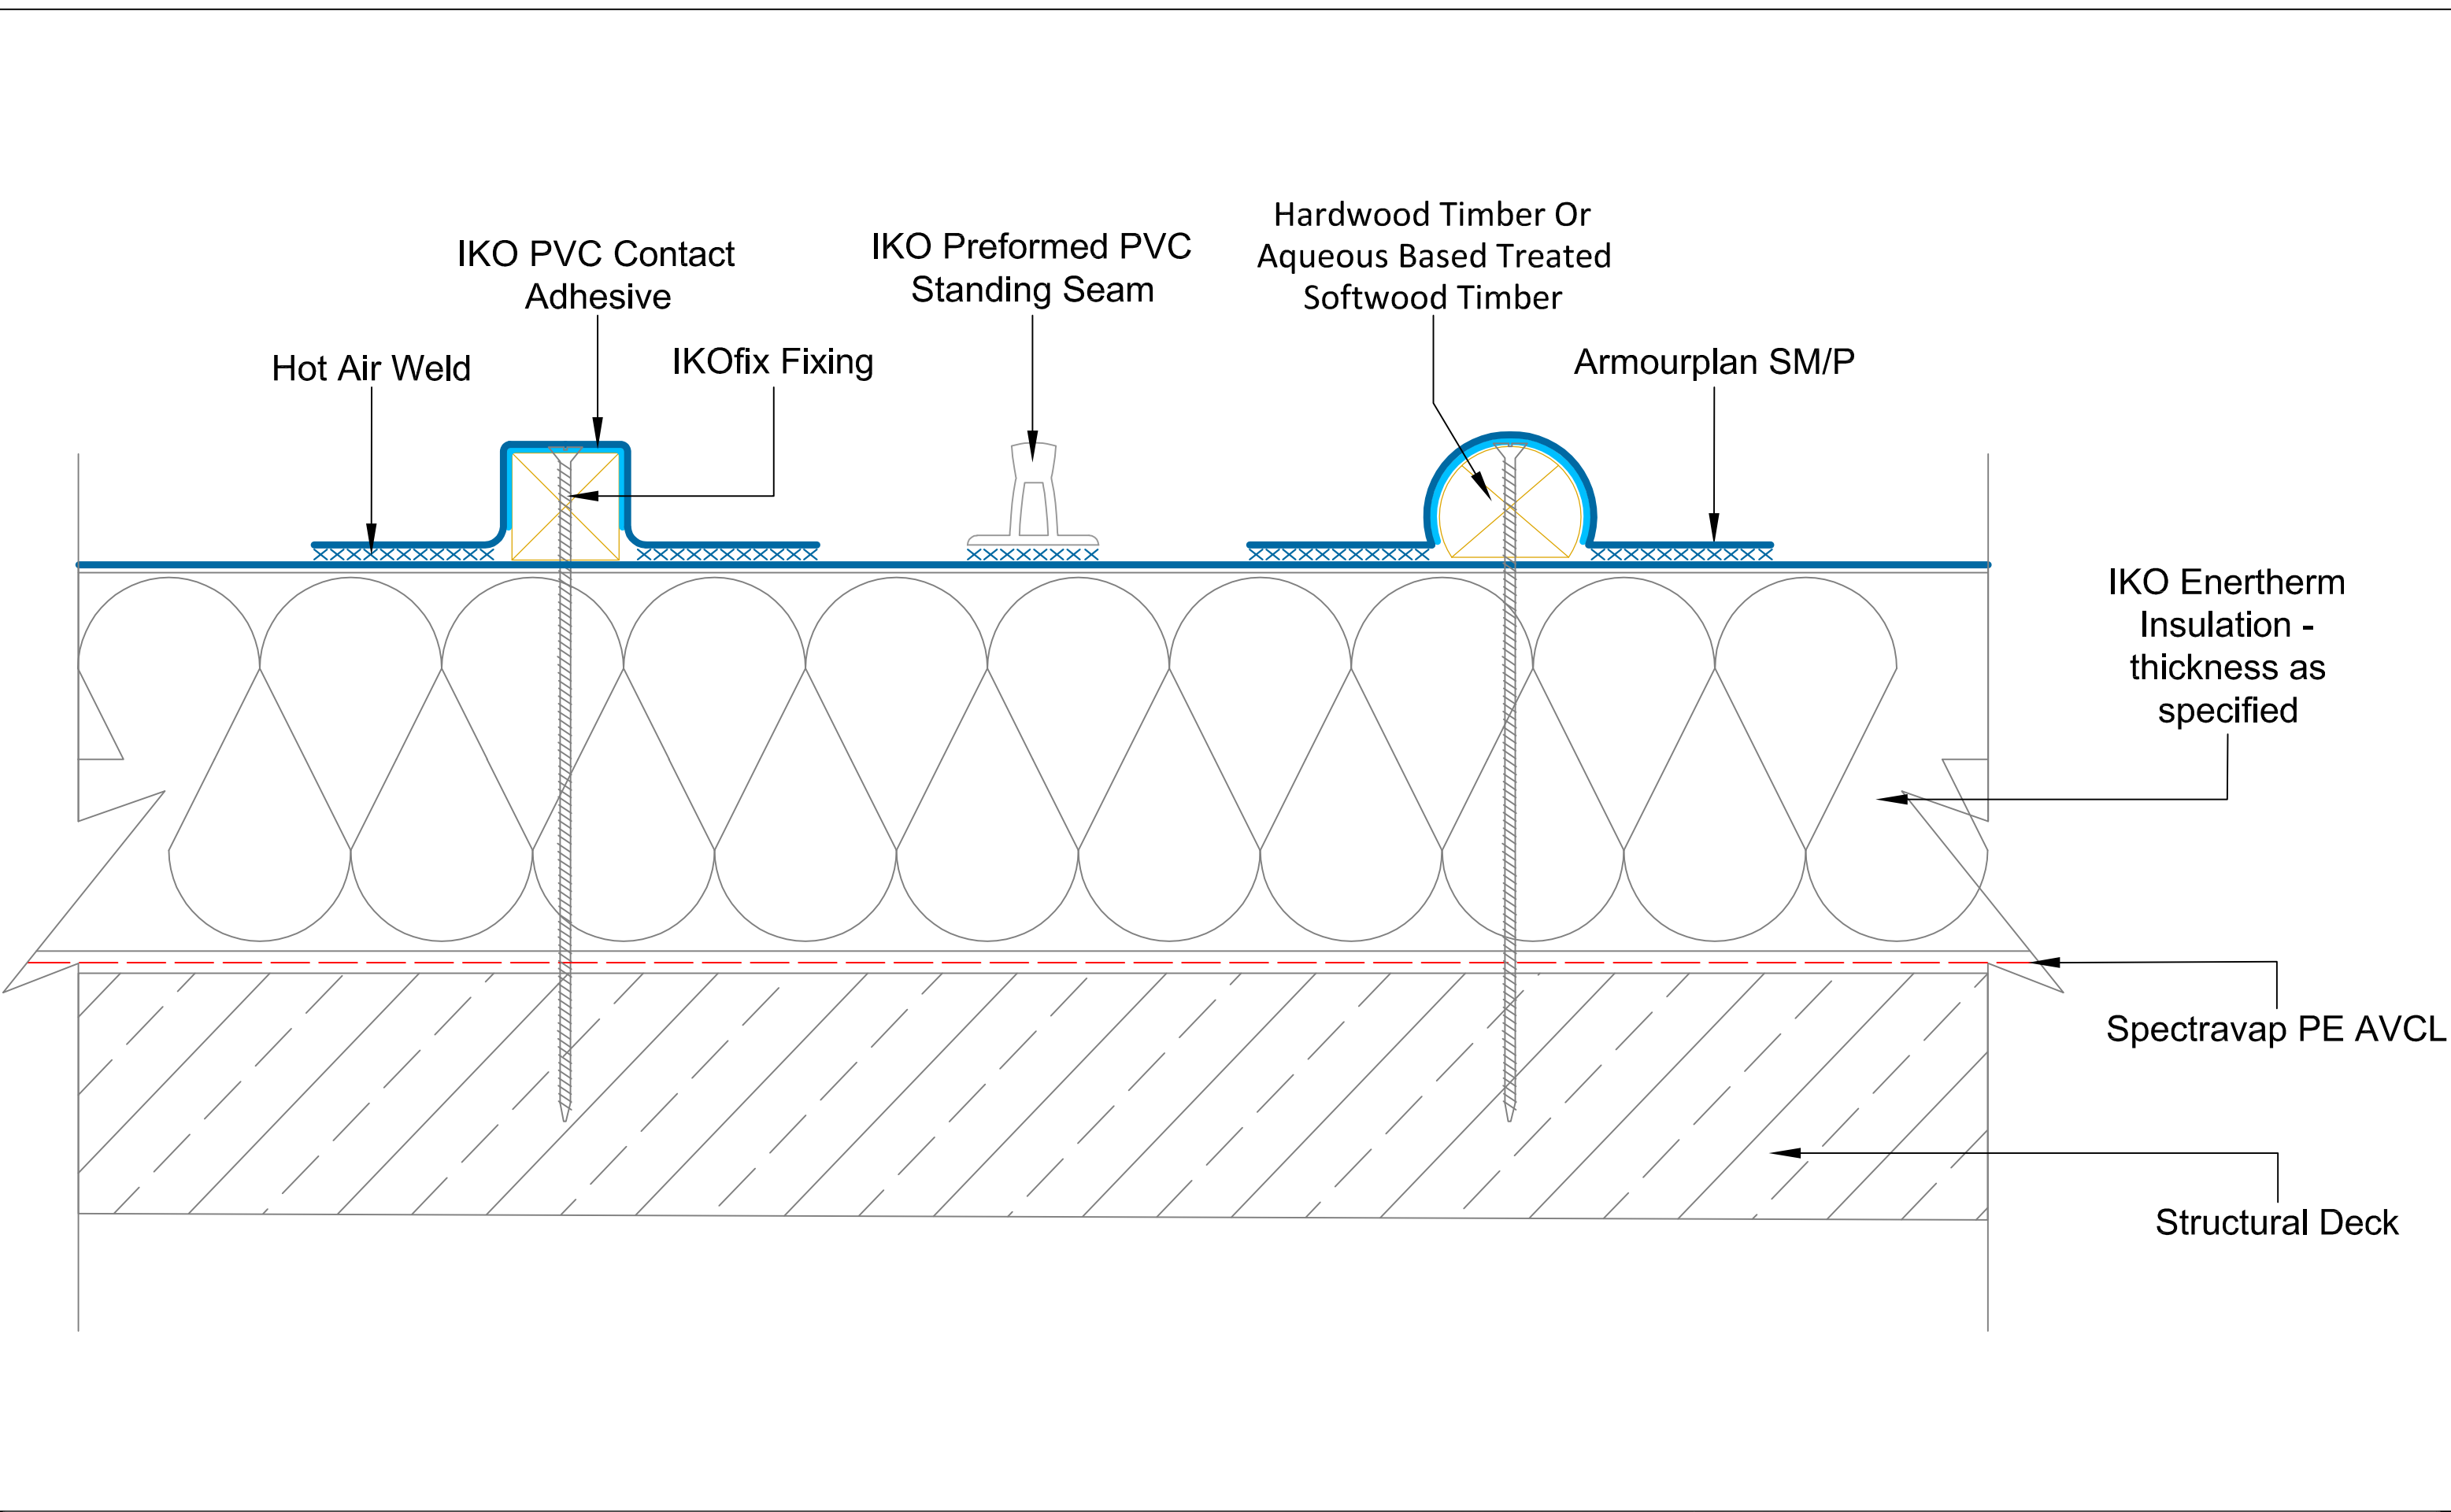

 Excellence in Polymer Technology A member of the IKO Group Coney Green Road Clay Cross Chesterfield S45 9HZ	Main Tel: 01257 488000 Technical: 01257 488012 Email: polymeric.technical.uk@iko.com Web: www.ikopolymeric.co.uk	 PVC	DRAWING TITLE: IKO ARMOURPLAN STANDING SEAMS		Waterproofing should be installed in accordance with BS 8000: Part 4:1989, BS 6229:2003 and IKO Polymeric fixing instructions. Only published current standard details are included in any IKO Polymeric guarantee that covers design liability. Any amendments to these details must be reviewed and approved in writing by the IKO Polymeric Technical Services Department. Data sheets for all IKO Polymeric and IKO PLC products are available on request. Project specifications are available on request. Further information on all IKO Polymeric products and services as well as IKO PLC products can be obtained through the contact details printed below.	
		DRAWING NO: ASM-22		REVISION:		
		DATE: 08/02/2022		DRAWN BY: BQ		SCALE: NTS